


REVISIONS

Rev.	Date	By
-	-	-

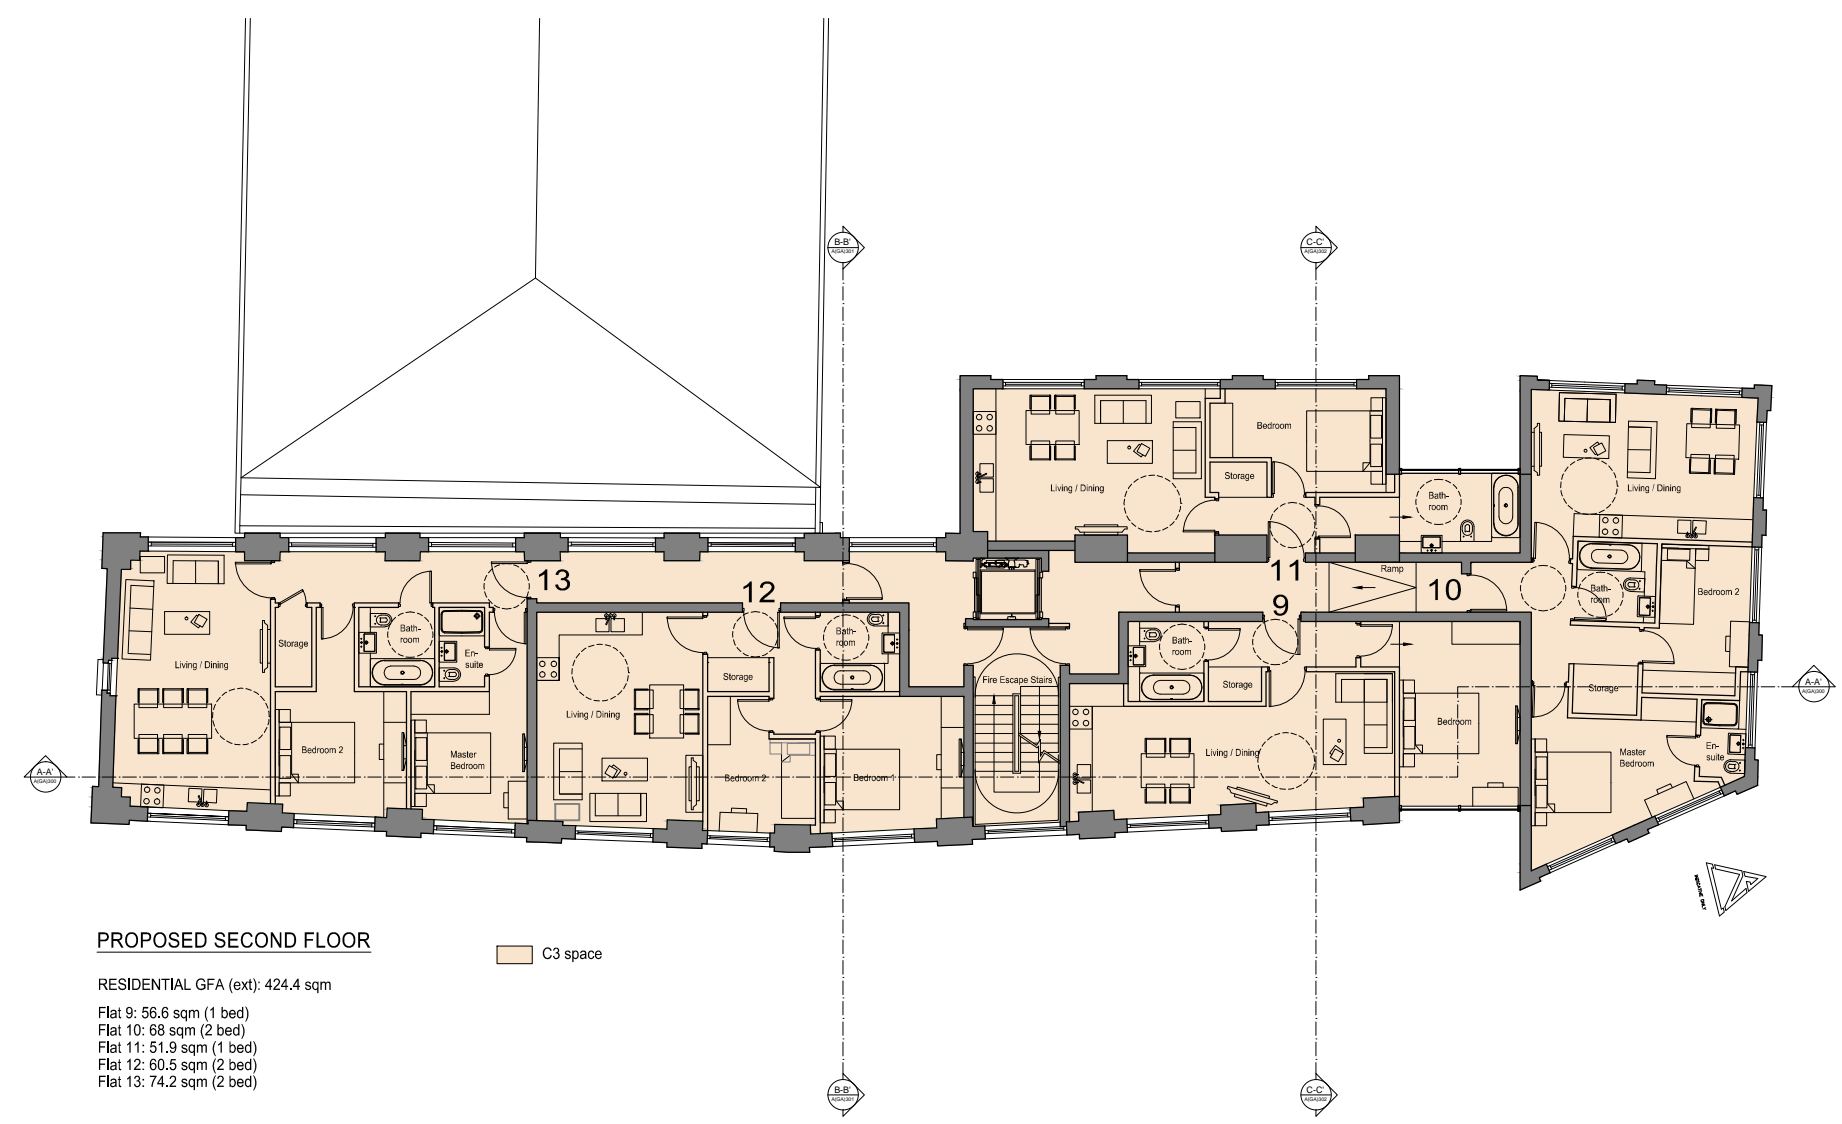

**PROPOSED SECOND FLOOR**

RESIDENTIAL GFA (ext): 424.4 sqm

- Flat 9: 56.6 sqm (1 bed)
- Flat 10: 68 sqm (2 bed)
- Flat 11: 51.9 sqm (1 bed)
- Flat 12: 60.5 sqm (2 bed)
- Flat 13: 74.2 sqm (2 bed)

C3 space

**PLANNING APPLICATION**

ALL DIMENSIONS TO BE CHECKED ON SITE  
WORK TO FIGURED DIMENSIONS ONLY  
REPORT DISCREPANCIES TO THE ARCHITECT  
AT ONCE BEFORE PROCEEDING

Contemporary Design Solutions



46 Great Marlborough Street  
London  
W1F 7JW  
Telephone: 020 7484 9000 Fax: 020 7484 6944

Client

**WARMHAZE LTD**

Project Title  
All Residential C3 New Build  
17, 27 & 25 Ferdinand Street,  
LONDON NW1

Drawing Title

**Proposed Second Floor Plan  
All Residential Scheme**

Scale	1: 100@A1, 1:200@A3	Date	December 2014
Drawn	SP	Checked	DL
Drawing No.		Rev.	

**141205-A(GA)120**

CAD plot date: 02 Feb 2015 - 04:15pm

