


REVISIONS

Rev.	Date	By
-	-	-

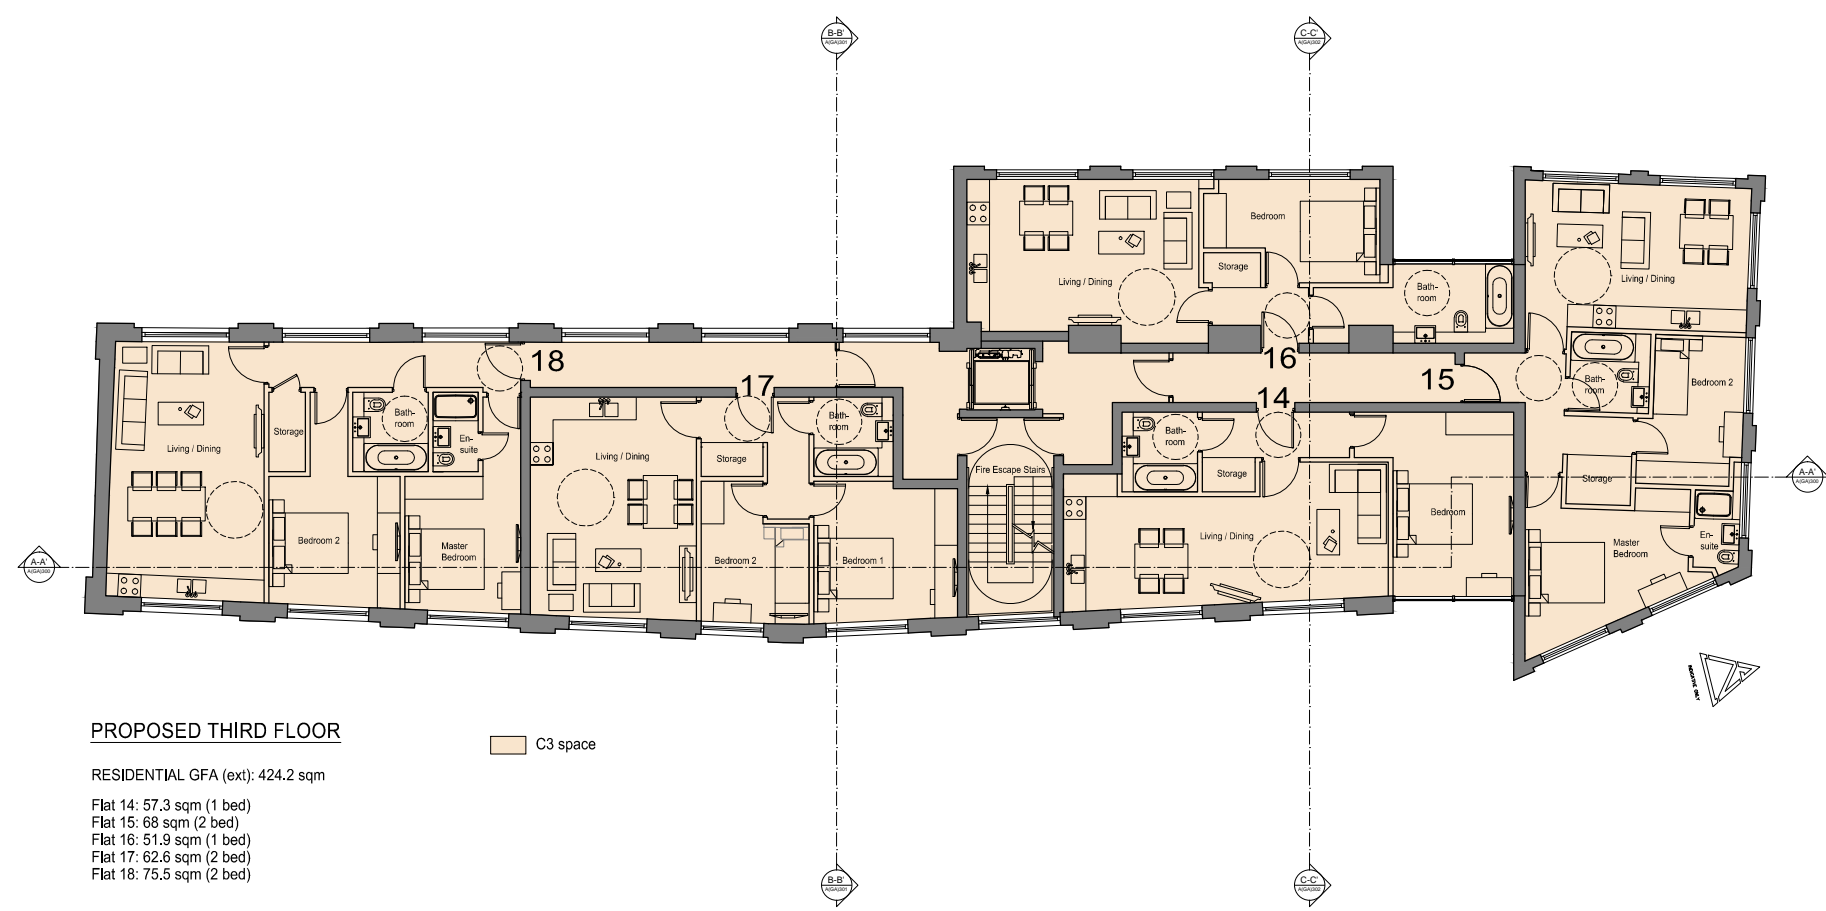

PROPOSED THIRD FLOOR

RESIDENTIAL GFA (ext): 424.2 sqm

- Flat 14: 57.3 sqm (1 bed)
- Flat 15: 68 sqm (2 bed)
- Flat 16: 51.9 sqm (1 bed)
- Flat 17: 62.6 sqm (2 bed)
- Flat 18: 75.5 sqm (2 bed)

C3 space

PLANNING APPLICATION

ALL DIMENSIONS TO BE CHECKED ON SITE
WORK TO FIGURED DIMENSIONS ONLY
REPORT DISCREPANCIES TO THE ARCHITECT
AT ONCE BEFORE PROCEEDING

Contemporary Design Solutions

46 Great Marlborough Street
London
W1F 7JW
Telephone: 020 7484 9000 Fax: 020 7484 6944

Client
WARMHAZE LTD

Project Title
All Residential C3 New Build
17, 27 & 25 Ferdinand Street,
LONDON NW1

Drawing Title
**Proposed Third Floor Plan
All Residential Scheme**

Scale	1:100@A1, 1:200@A3	Date	December 2014
Drawn	SP	Checked	DL
Drawing No.	141205-A(GA)130		Rev.

CAD plot date: 02 Feb 2015 - 04:16pm

