


FIRST FLOOR NOT SHOWN (NO CHANGE)

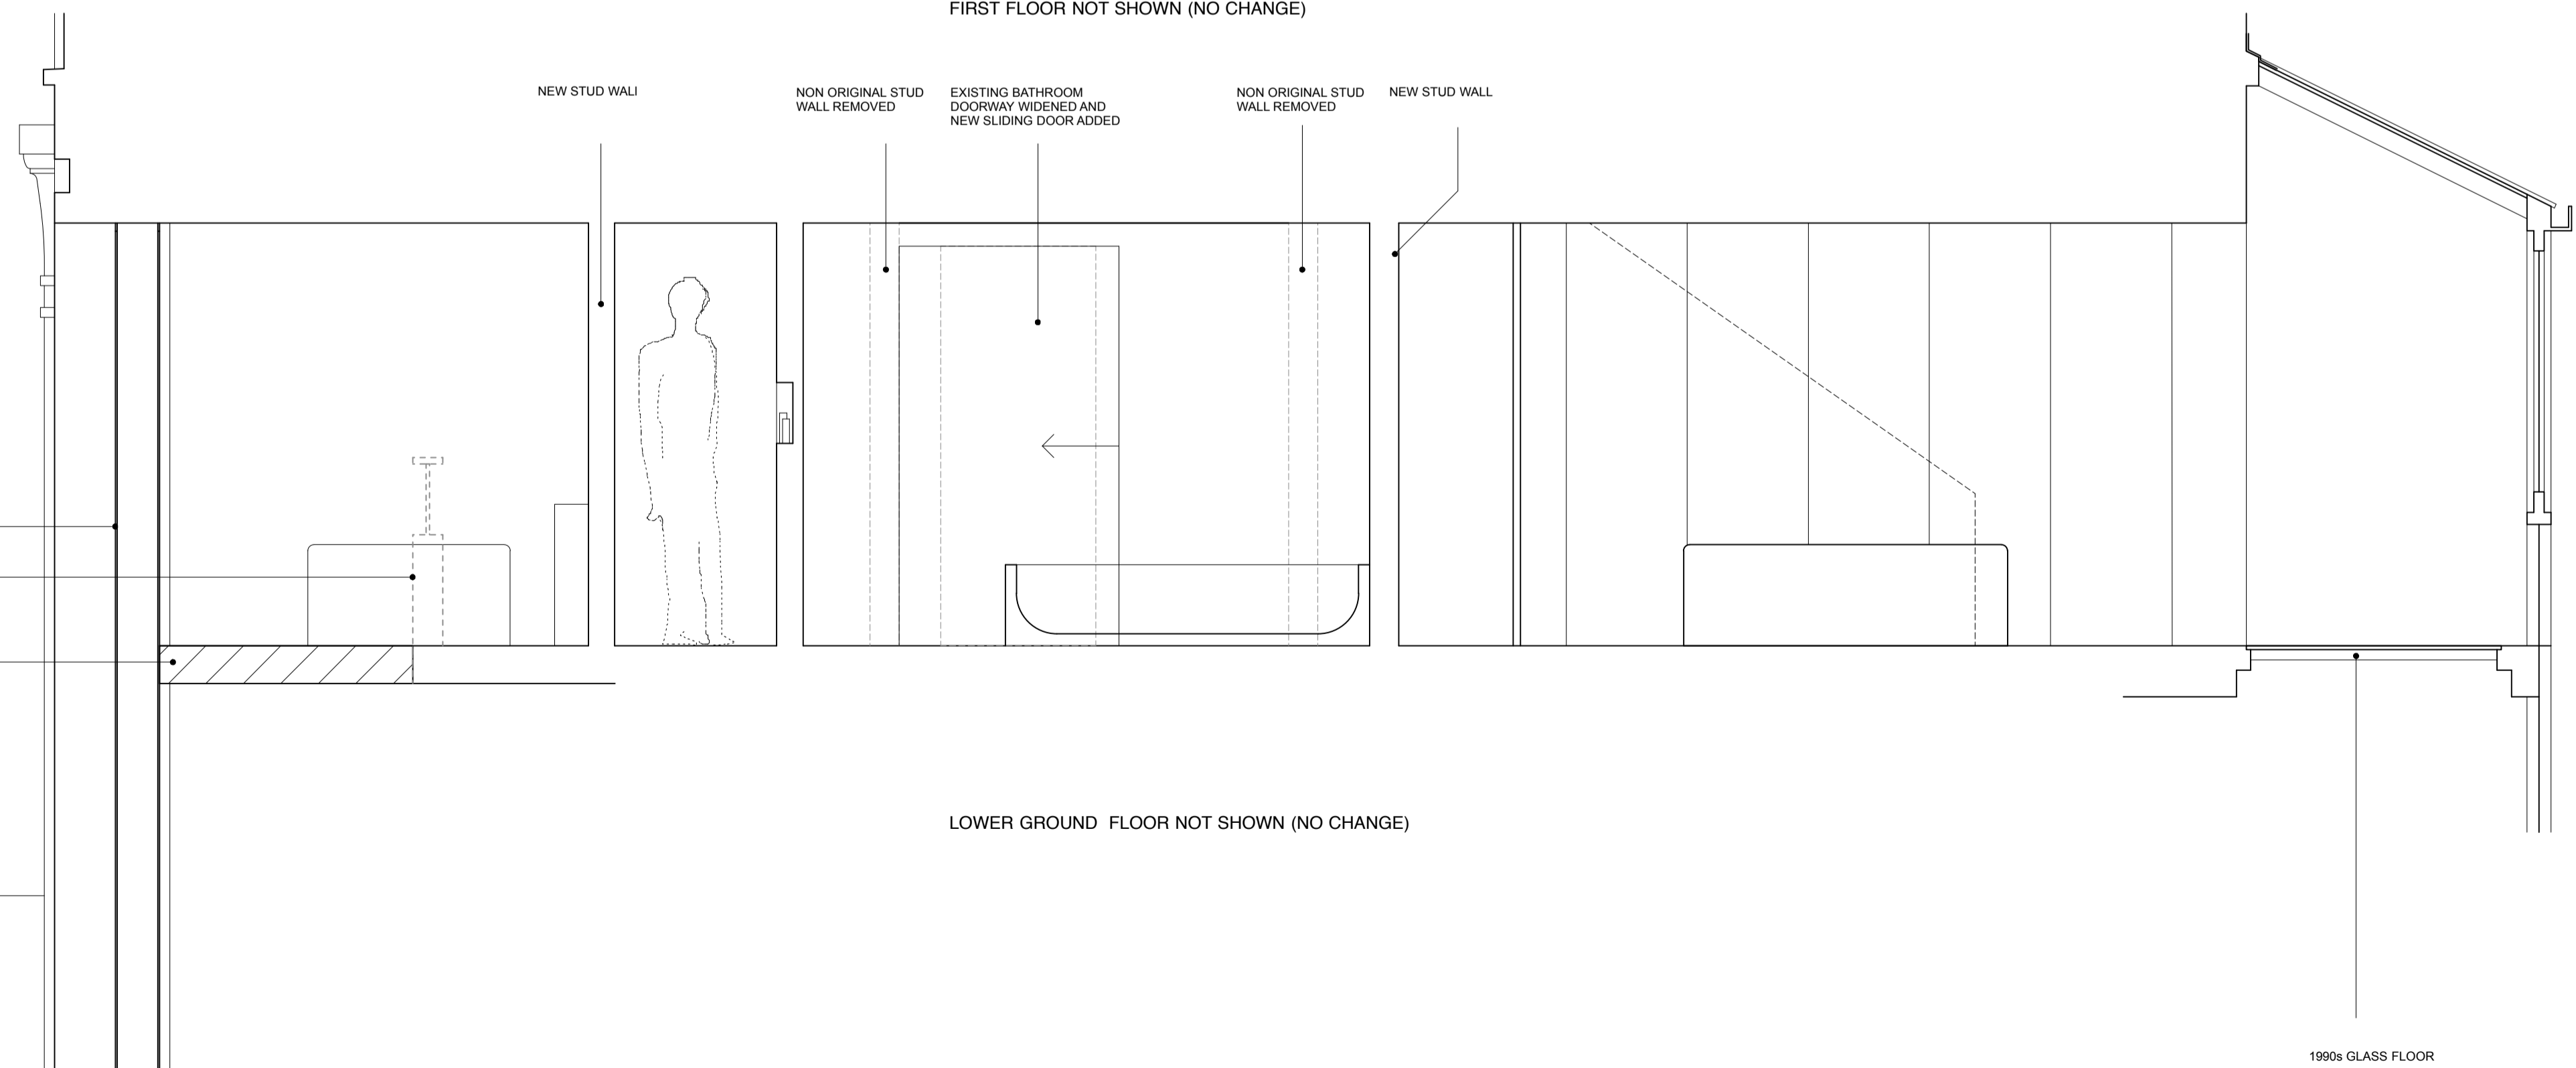

LOWER GROUND FLOOR NOT SHOWN (NO CHANGE)

- WATER SPRINKLER
- SHOWER SOCKET
- DOOR RELEASE / INTERCOM
- TWIN SWITCHED LX SOCKET
- SWITCHED FUSED SPUR
- WALL LAMP
- PENDANT LAMP
- LOW VOLTAGE DOWNLIGHTER
- LIGHT SWITCH
- PUSH/TURN DIMMER SWITCH
- MOVEMENT SENSOR
- SMOKE / HEAT DETECTOR
- COMMUNICATIONS/DATA SOCKET
- THERMOSTAT (W = WIRELESS)
- STRIPLIGHT
- ROOFLIGHT OPENER
- DIGITAL TV AERIAL POINT
- MAINS WATER SUPPLY
- DOORBELL SOUNDER
- DOORBELL PUSH
- EXTRACTOR FAN

1. THESE DRAWINGS ARE FOR TENDER ONLY - NOT FOR CONSTRUCTION

2. ALL DETAILS INCLUDING EXISTING CONDUITS, SERVICES, PLUMBING, SERVICES AND COVERINGS ARE TO BE MAINTAINED AND NOT REMOVED UNLESS SPECIFICALLY NOTED OTHERWISE. ALL DETAILS TO BE MAINTAINED ARE TO BE MAINTAINED AND NOT REMOVED UNLESS SPECIFICALLY NOTED OTHERWISE. ALL DETAILS TO BE MAINTAINED ARE TO BE MAINTAINED AND NOT REMOVED UNLESS SPECIFICALLY NOTED OTHERWISE.

3. REFER TO STRUCTURAL ENGINEERS SPECIFICATIONS FOR ALL STRUCTURAL WORKS

4. ALL TEMPORARY STRUCTURAL AND DEMOLITION WORKS ARE TO BE THE RESPONSIBILITY OF THE CONTRACTOR.

5. ALL WORKING AND FINISHES SHALL BE TO THE SATISFACTION OF THE CONTRACTOR.

© 2015 STUDIO SAM CAUSER

63 BROMPTON PLACE, MANCHESTER, M2 1TN, UK
 0161 275 0700
 WWW.STUDIOSAMCAUSER.COM

GENERAL NOTES

SAM CAUSER SHALL HAVE NO RESPONSIBILITY FOR ANY USE OF THESE DRAWINGS OTHER THAN THAT FOR WHICH IT WAS PREPARED. THE CLIENT SHALL BE RESPONSIBLE FOR OBTAINING ALL NECESSARY PERMITS AND APPROVALS FROM THE RELEVANT AUTHORITIES. THE CLIENT SHALL BE RESPONSIBLE FOR OBTAINING ALL NECESSARY PERMITS AND APPROVALS FROM THE RELEVANT AUTHORITIES.

REVISION NOTES

NO.	DATE	DESCRIPTION
1		
2		
3		
4		
5		

FLAT 1, 13 POND STREET	
NWS 2/16	
TITLE	UPPER GROUND FLOOR PLAN & SECTION A
SCALE	1:25 (A1)
STATUS	PLANNING
DWG NO	GA_001
REVISION	