



PLANNING

**Approved under
Ref: 2014/4533/P**

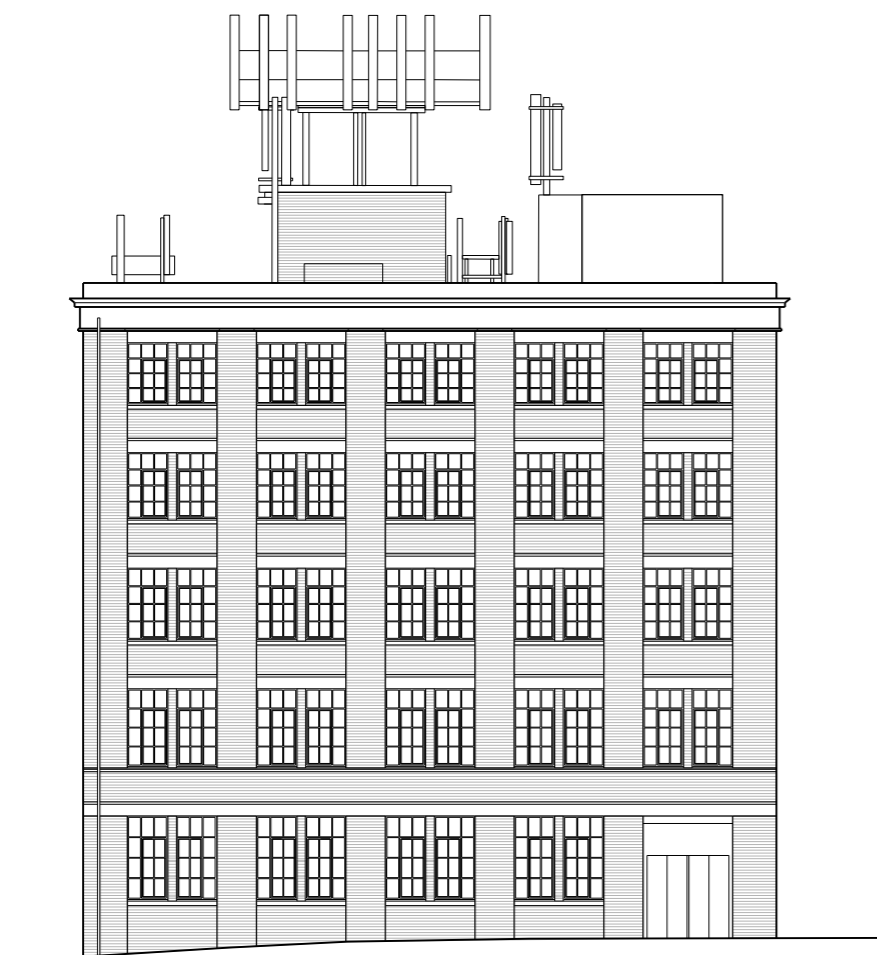

1	North elevation as approved
152_313	Scale 1:100 @ A1

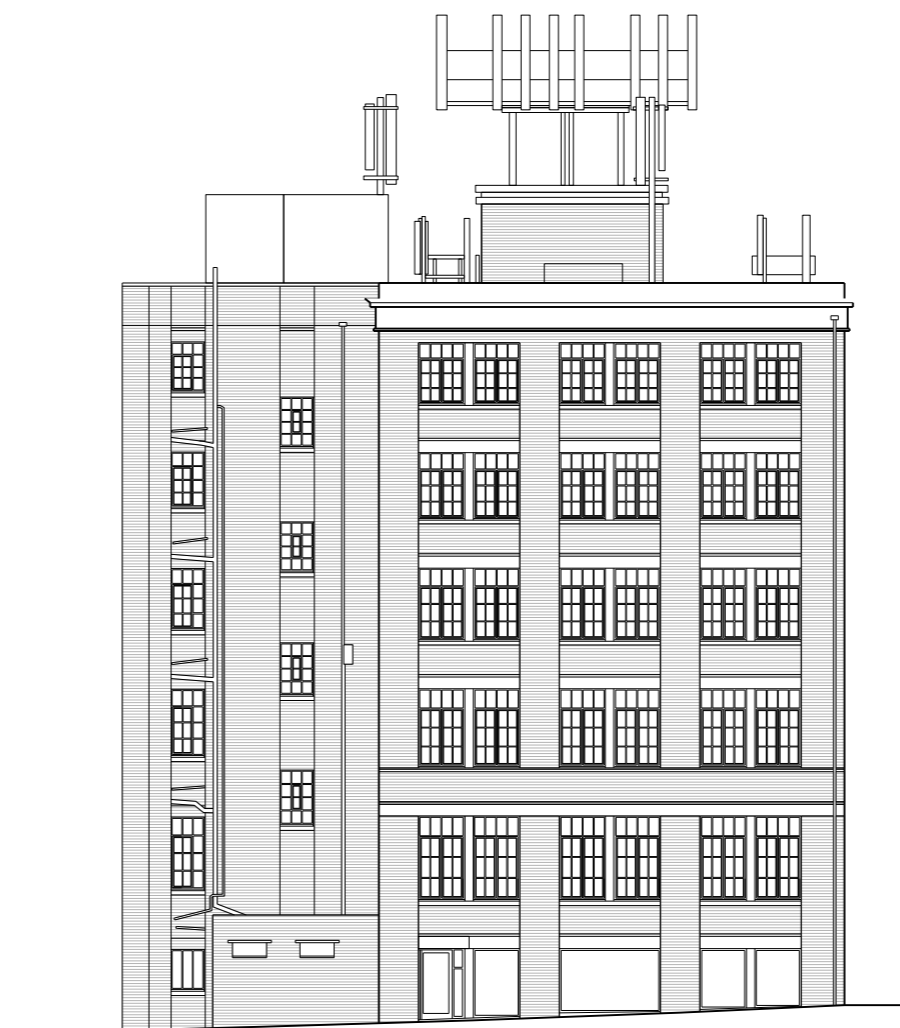

2	South elevation as approved
152_313	Scale 1:100 @ A1

PC1	31.07.14	Pre-Construction
Rev	Date	Note

Acoustic Engineer

Gillieron Scott Acoustic Design

Interior Design

Gordon-Duff + Linton

Project Management / Quantity Surveyor

Stace LLP

Services

Synergy Consulting

Structures

Fluid Structures

Client

Linton Property Developments Ltd

The Linton Group,
14 Basil Street, Knightsbridge, London, SW3 1AJ

Project title

LINTON HOUSE

Drawing Title

**NORTH & SOUTH ELEVATIONS
AS APPROVED**

Scale @ A1: **1:200/1:100@A1**

Project No.	Drawing no.	Revision
152	313	P1

Status	Date of Issue
PLANNING	FEB 2015



Clive Sall Architecture Ltd.

2 Providence Yard
Ezra Street
London E2 7RJ