1:50 Job No. 249

FEB 2015

Drawing No.

SB Rev No:

R JW Status

00

Drawn:

Approved:

Scale.

CLIENT:

MANAN AND KIRSTEEN

London

142 BROADHURST GARDENS


PROJECT:


**ROOF PLANS** 

**EXISTING AND PROPOSED** 

DRAWING TITLE:

RICHARD WALLIS ASSOCIATES CHARTERED ARCHITECTS AND PROJECT MANAGERS

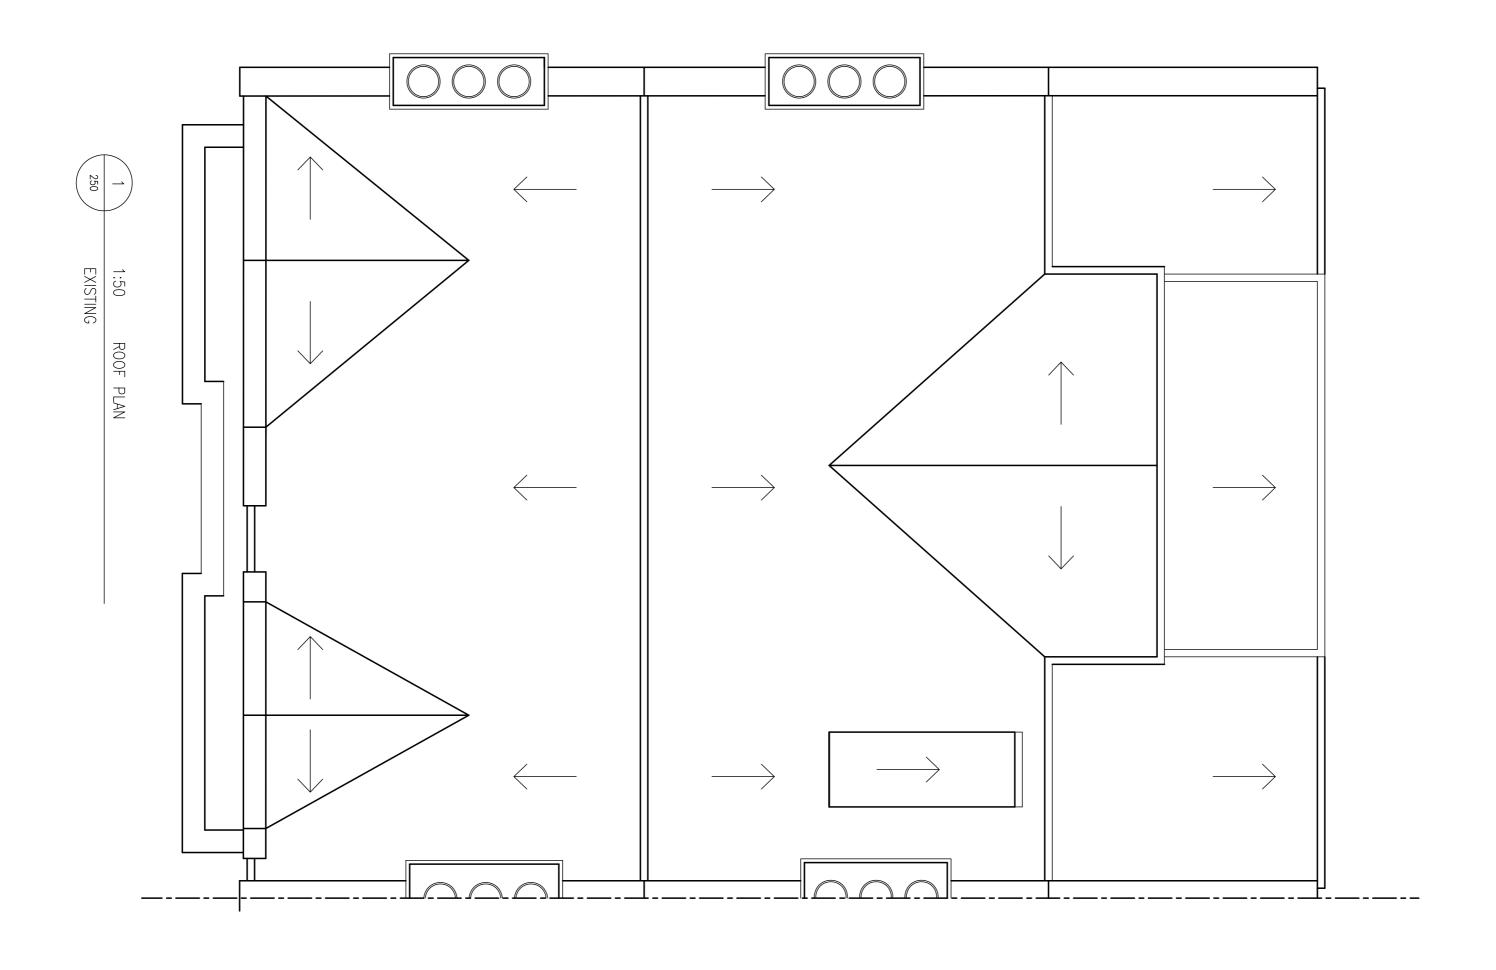

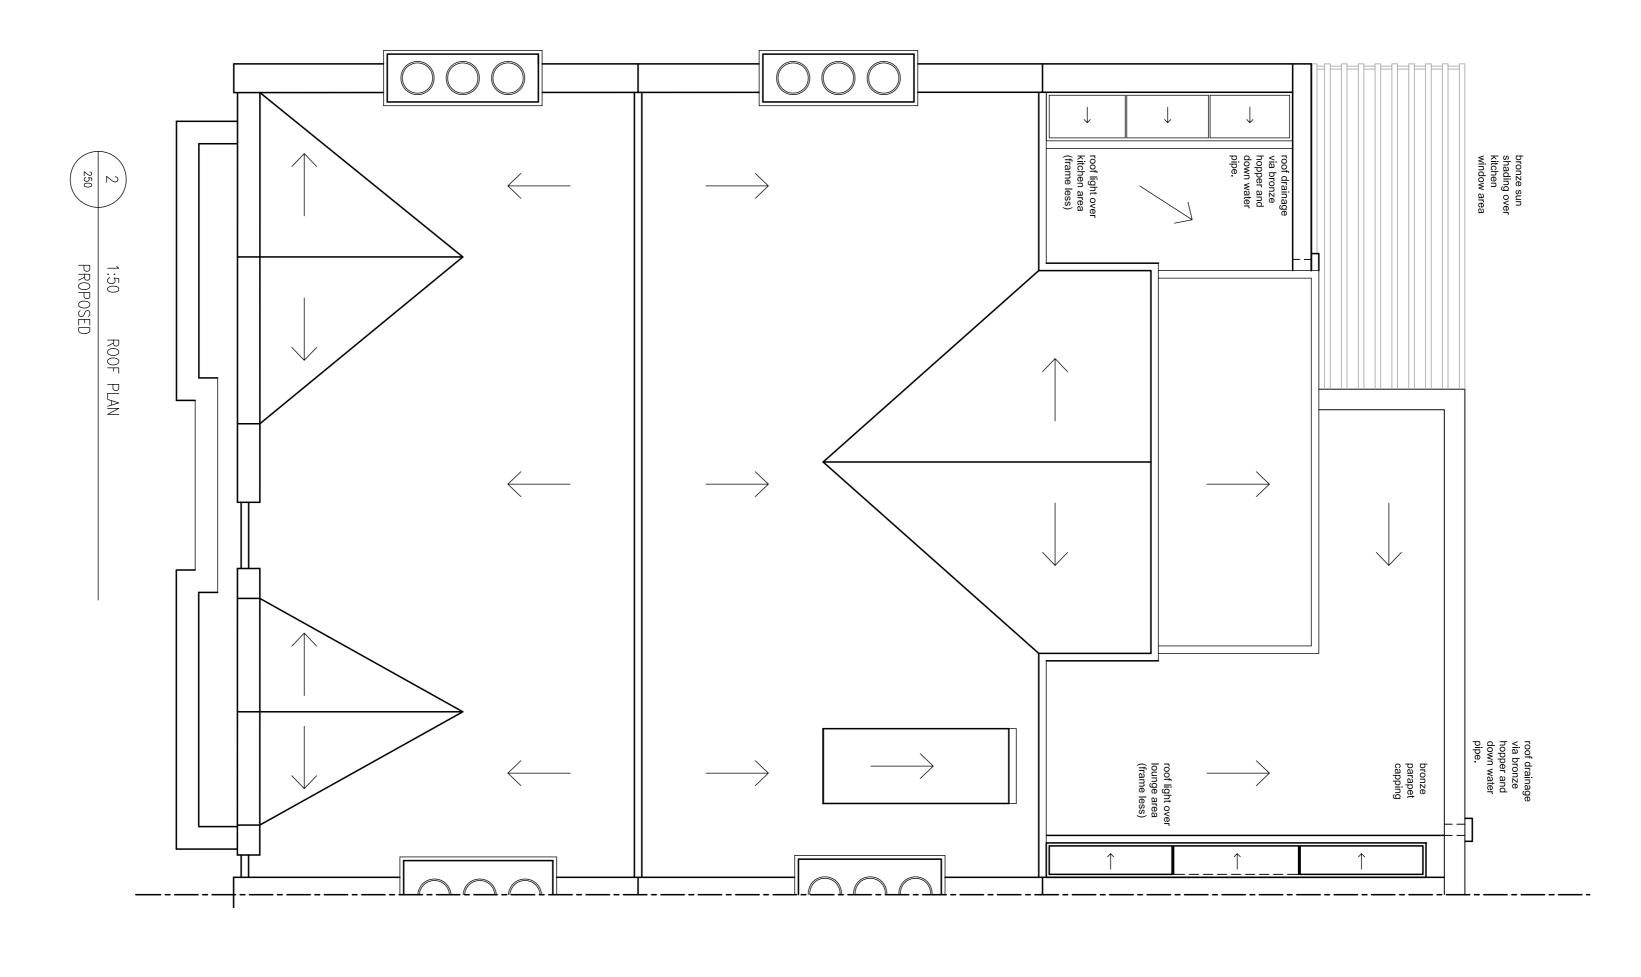

REVISIONS

## GENERAL NOTES

## THIS DRAWING IS THE PROPERTY OF RICHARD WALLIS LIMITED. IT IS FORBIDDEN TO REPRODUCE ITS CONTENTS ANY FORM, EXCEPT AS SPECIFCALLY LICENSED UNDER CONTRACT THIS DRAWING IS NOT TO BE SCALED. THE DIMENSIONS ARE IN MILLIMETERS UNLESS NOTED OTHERWISE

## 6. THIS DRAWING TO BE READ WITH THE RELEVANT DETAILS & SCHEDULES/SPECIFICATIONS AS REQUIRED 5. THIS DRAWING IS TO BE READ IN CONJUNCTION WITH RELEVANT DETAIL DRAWINGS AS MENTIONED IN THE DRAWING 4. ANY DISCREPENCIES ARE TO BE BROUGHT TO THE ATTENTION N OF THE ARCHITECT AND RESOLVED BEFORE THE COMMENCEMENT OF ANY WORK