



Hand Court

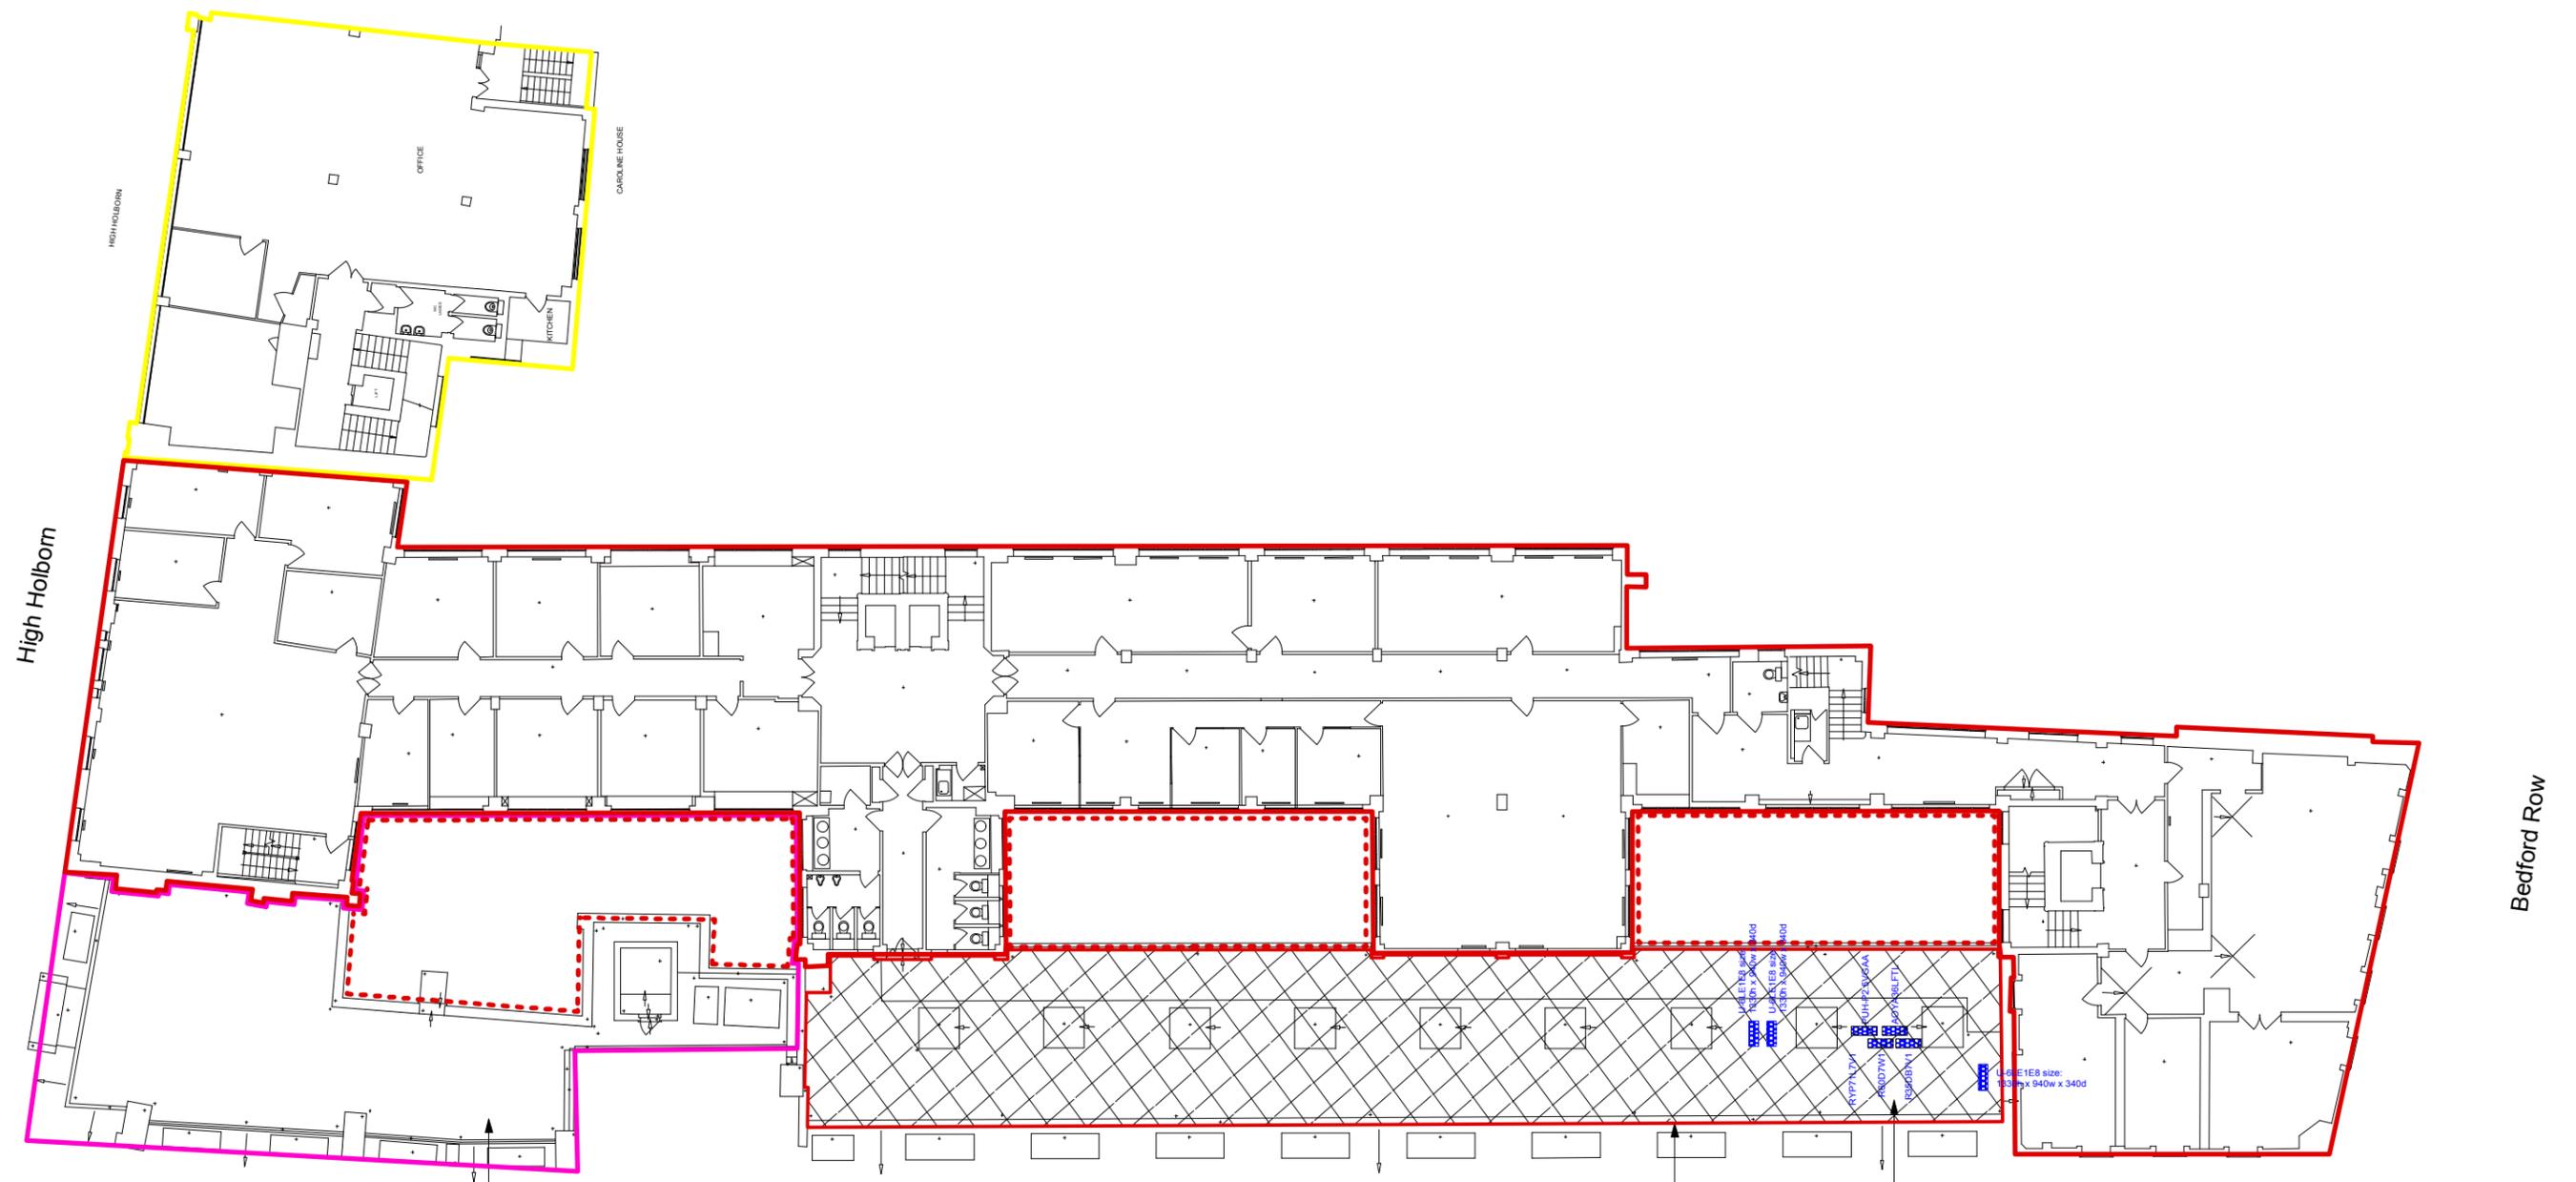

Extent of 5th floor flat roof area outlined in red

All existing units are set back sufficiently from parapet wall to avoid being seen from street level.

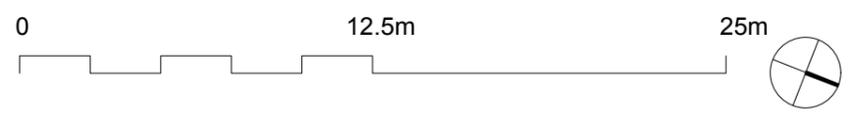

**DRAWING NOTES:**  
 All dimensions to be checked on site prior to commencement of any works, and/or preparation of any shop drawings.  
 Sizes of and dimensions to any structural elements are indicative only. See structural engineers drawings for actual sizes and dimensions.  
 Sizes of and dimensions to any service elements are indicative only. See service engineers drawings for actual sizes and dimensions.  
 This drawing to be read in conjunction with all other Architect's drawings, specifications and other Consultants' information.  
 All proprietary systems shown on this drawing are to be installed strictly in accordance with the Manufacturers/Suppliers recommended details.  
 Any discrepancies between information shown on this drawing and any other contract information or manufacturers/suppliers recommendations is to be brought to the attention of the Architect.  
 DO NOT SCALE FROM THIS DRAWING.

**DRAWING NOTES:**

**Building Identification**

- High Holborn House
- 18-23 Hand Court
- 45-48 Bedford Row
- Caroline House
- Brownlow House
- Extent of Lightwells

Existing condenser locations and model number

Flat Roof at 5th Floor Level

STATUS	REVISION	DATE	DRAWING	Existing Fifth Floor Plan		Buckley Gray Yeoman Studio 4.04 The Tea Building 56 Shoreditch High Street London E1 6JJ T: 020 7033 9913 F: 020 7033 9914	
			SCALE	1:250 @ A3	DRAWING FILE REF		
			DATE	Feb. 2015	DRAWN BY		HW
			DWG No.	807_EX_P--05	REVISION		P1
			DRAWING STATUS	Planning	CLIENT		MPG Holborn 2 Ltd
				PROJECT	High Holborn House		