

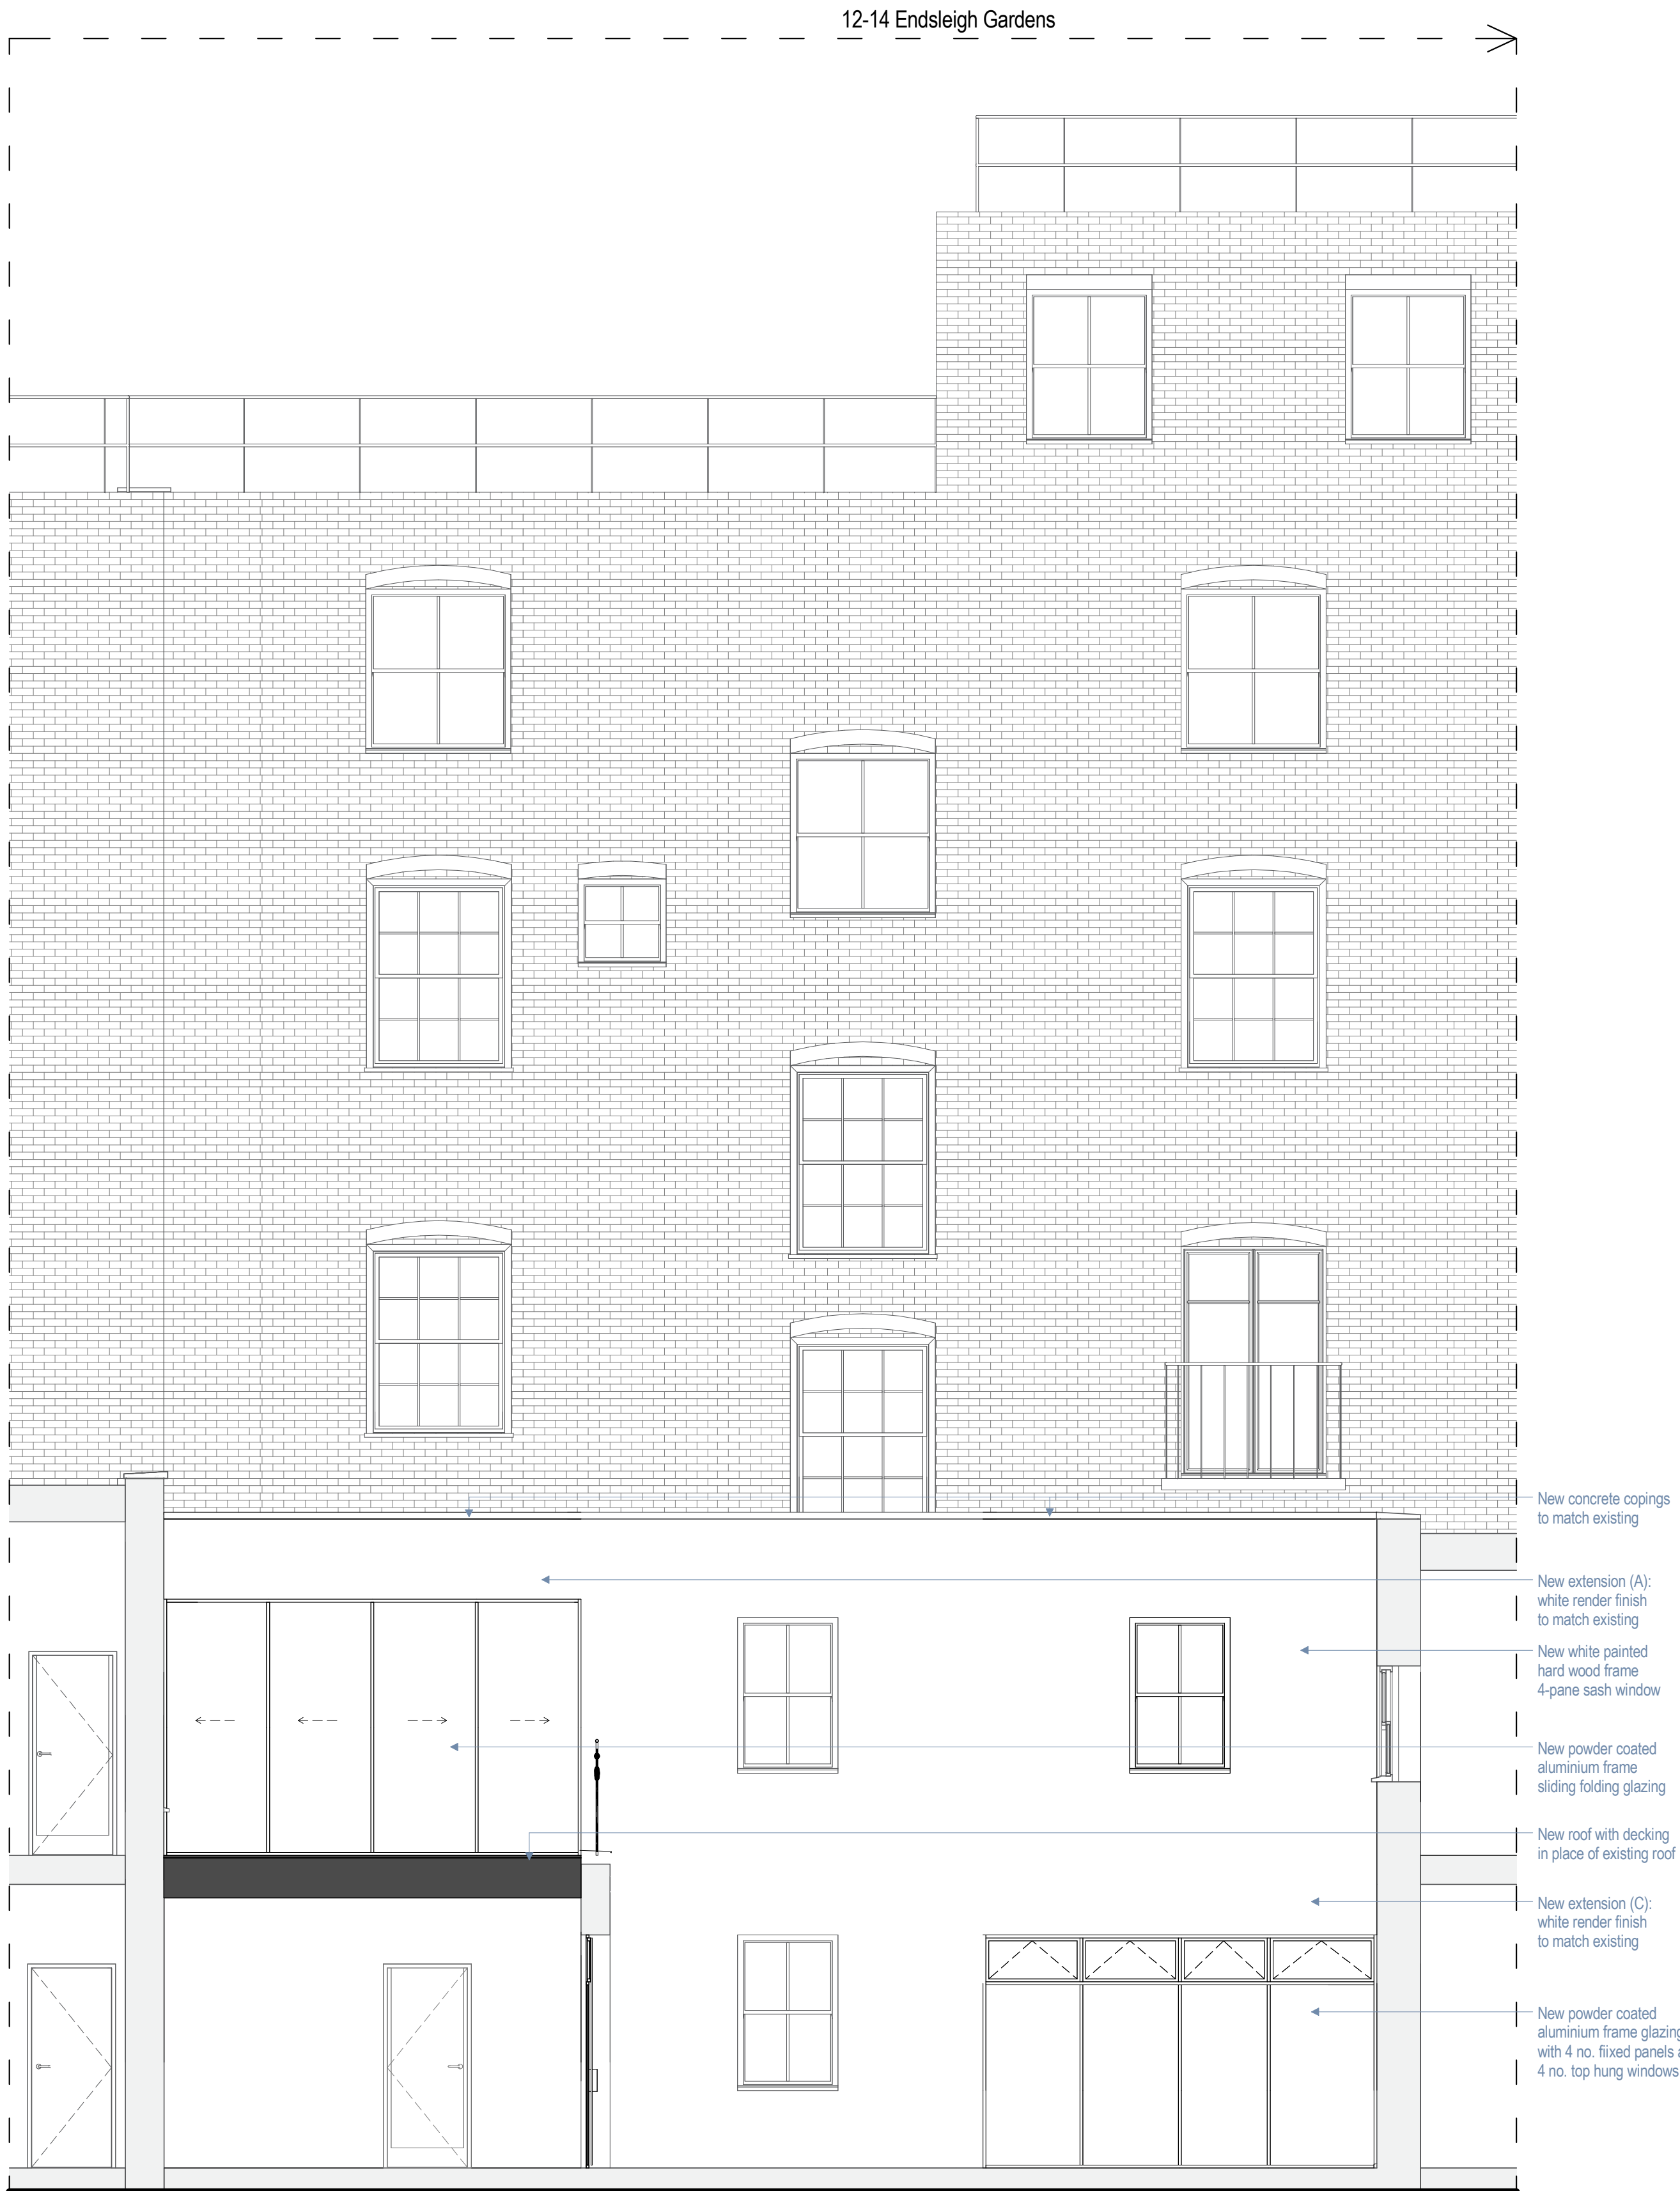
## Key

	Existing building fabric
	Building fabric to be demolished
	New building fabric

1  
(32) 003

## South Elevation - Existing &amp; Demolition

1 : 50

2  
(32) 003

## South Elevation - Proposed

1 : 50

P2	03.03.15	Issued for Planning/ KH	AL
P1	16.12.14	Client's Approval / KH	AL

Rev	Date	Details/ Amended by	Sign
-----	------	---------------------	------

**sonnemantoon**  
**architects**

Quality House  
6-9 Quality Court  
Chancery Lane  
London WC2A 1HP  
United Kingdom

tel: +44 (0)20 7580 8881  
email: info@st-arch.co.uk  
web: www.st-arch.co.uk

© This drawing is copyright

Do not scale this drawing. Architect to be informed of all discrepancies in dimensions. Contractor to check all dimensions on site.

Drawn	Status	Scale
KH	PLANNING	1:50 @A1 1:100 @A3

Project title  
**ENDSLEIGH GARDENS**

Drawing title  
**EXISTING & PROPOSED  
South Courtyard Elevation**

Drawing number	Revision
<b>1377 (32) 003</b>	<b>P2</b>