


1 EXISTING SIDE ELEVATION

Scale: 1:50




2 EXISTING FRONT ELEVATION

Scale: 1:50

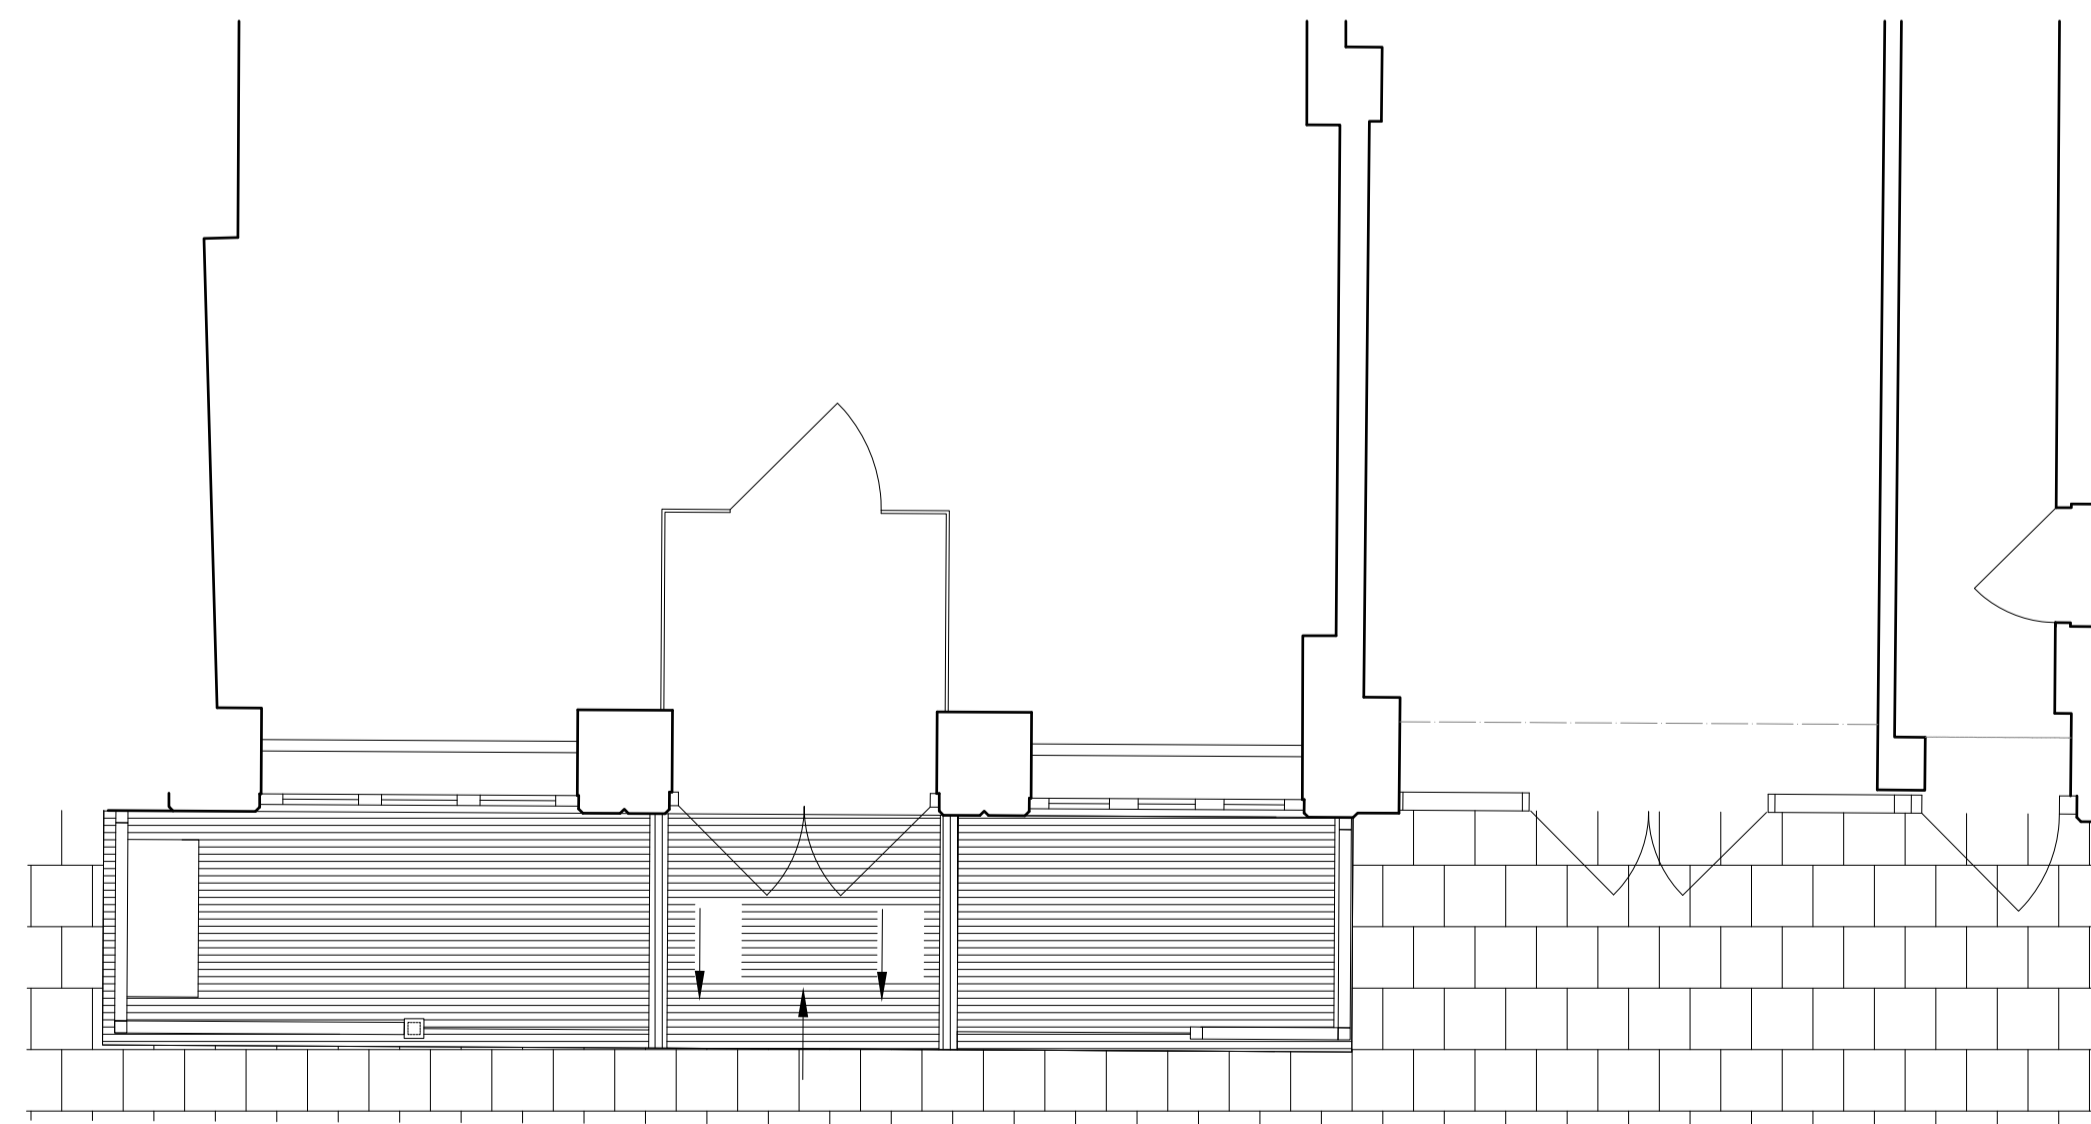

3 EXISTING GF PLAN - TERRACE

Scale: 1:50

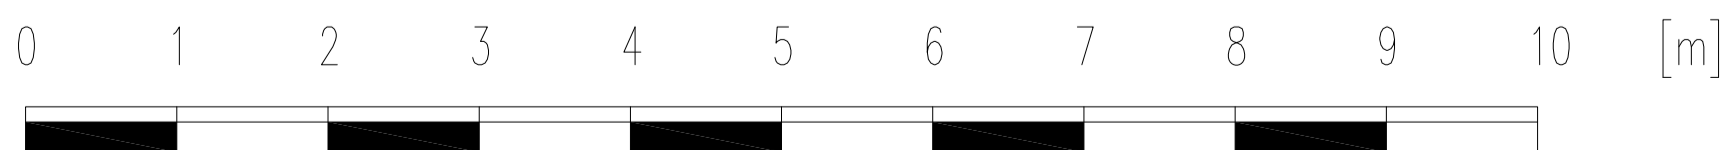

SCALE BAR - 1:50 @A1

**NOTES**  
 All dimensions and levels to be checked by Contractor and verified before work commences; dimensions must not be scaled from this drawing.  
 Copyright reserved.  
**EC REGULATIONS - GENERAL NOTE**  
 Where reference is made on this drawing to British Standards or to specific manufacturer's products or trade names, this is intended to indicate a minimum acceptable standard of performance etc. Materials and components conforming to an equivalent European Standard may be used and supporting evidence shall be produced at tender stage to confirm fitness for purpose.

|  |  |
|--|--|
|  |  |
|  |  |
|  |  |
|  |  |

revisions

|  |  |
|--|--|
|  |  |
|  |  |
|  |  |
|  |  |

# PLANNING ISSUE

**BOSEM LLP**

One Bridge Wharf  
 156 Caledonian Road, London N1 9UU  
 Tel: 020 7636 6833

Threeways House  
 36 George Street, Oxford OX1 2BJ  
 Tel: 01865 260 600

e-mail: info@tmd-surveyors.co.uk  
 www.tmd-surveyors.co.uk  
 Project



**LIVERY HOUSE**  
 7 - 9 PRATT STREET  
 CAMDEN LONDON NW1

Drawing:  
**EXISTING GROUND FLOOR PLAN,  
 SIDE & FRONT ELEVATION**

|                            |                   |                 |                   |
|----------------------------|-------------------|-----------------|-------------------|
| Scale:<br>1:50@A1 1:100@A3 | Date:<br>FEB 2015 | Drawn By:<br>MS | Checked By:<br>RQ |
| Job No.<br>P14-7343        | Orig No.<br>EX-01 | Rev'n<br>.      |                   |
|                            |                   |                 |                   |
|                            |                   |                 |                   |