



GROUND FLOOR PLAN

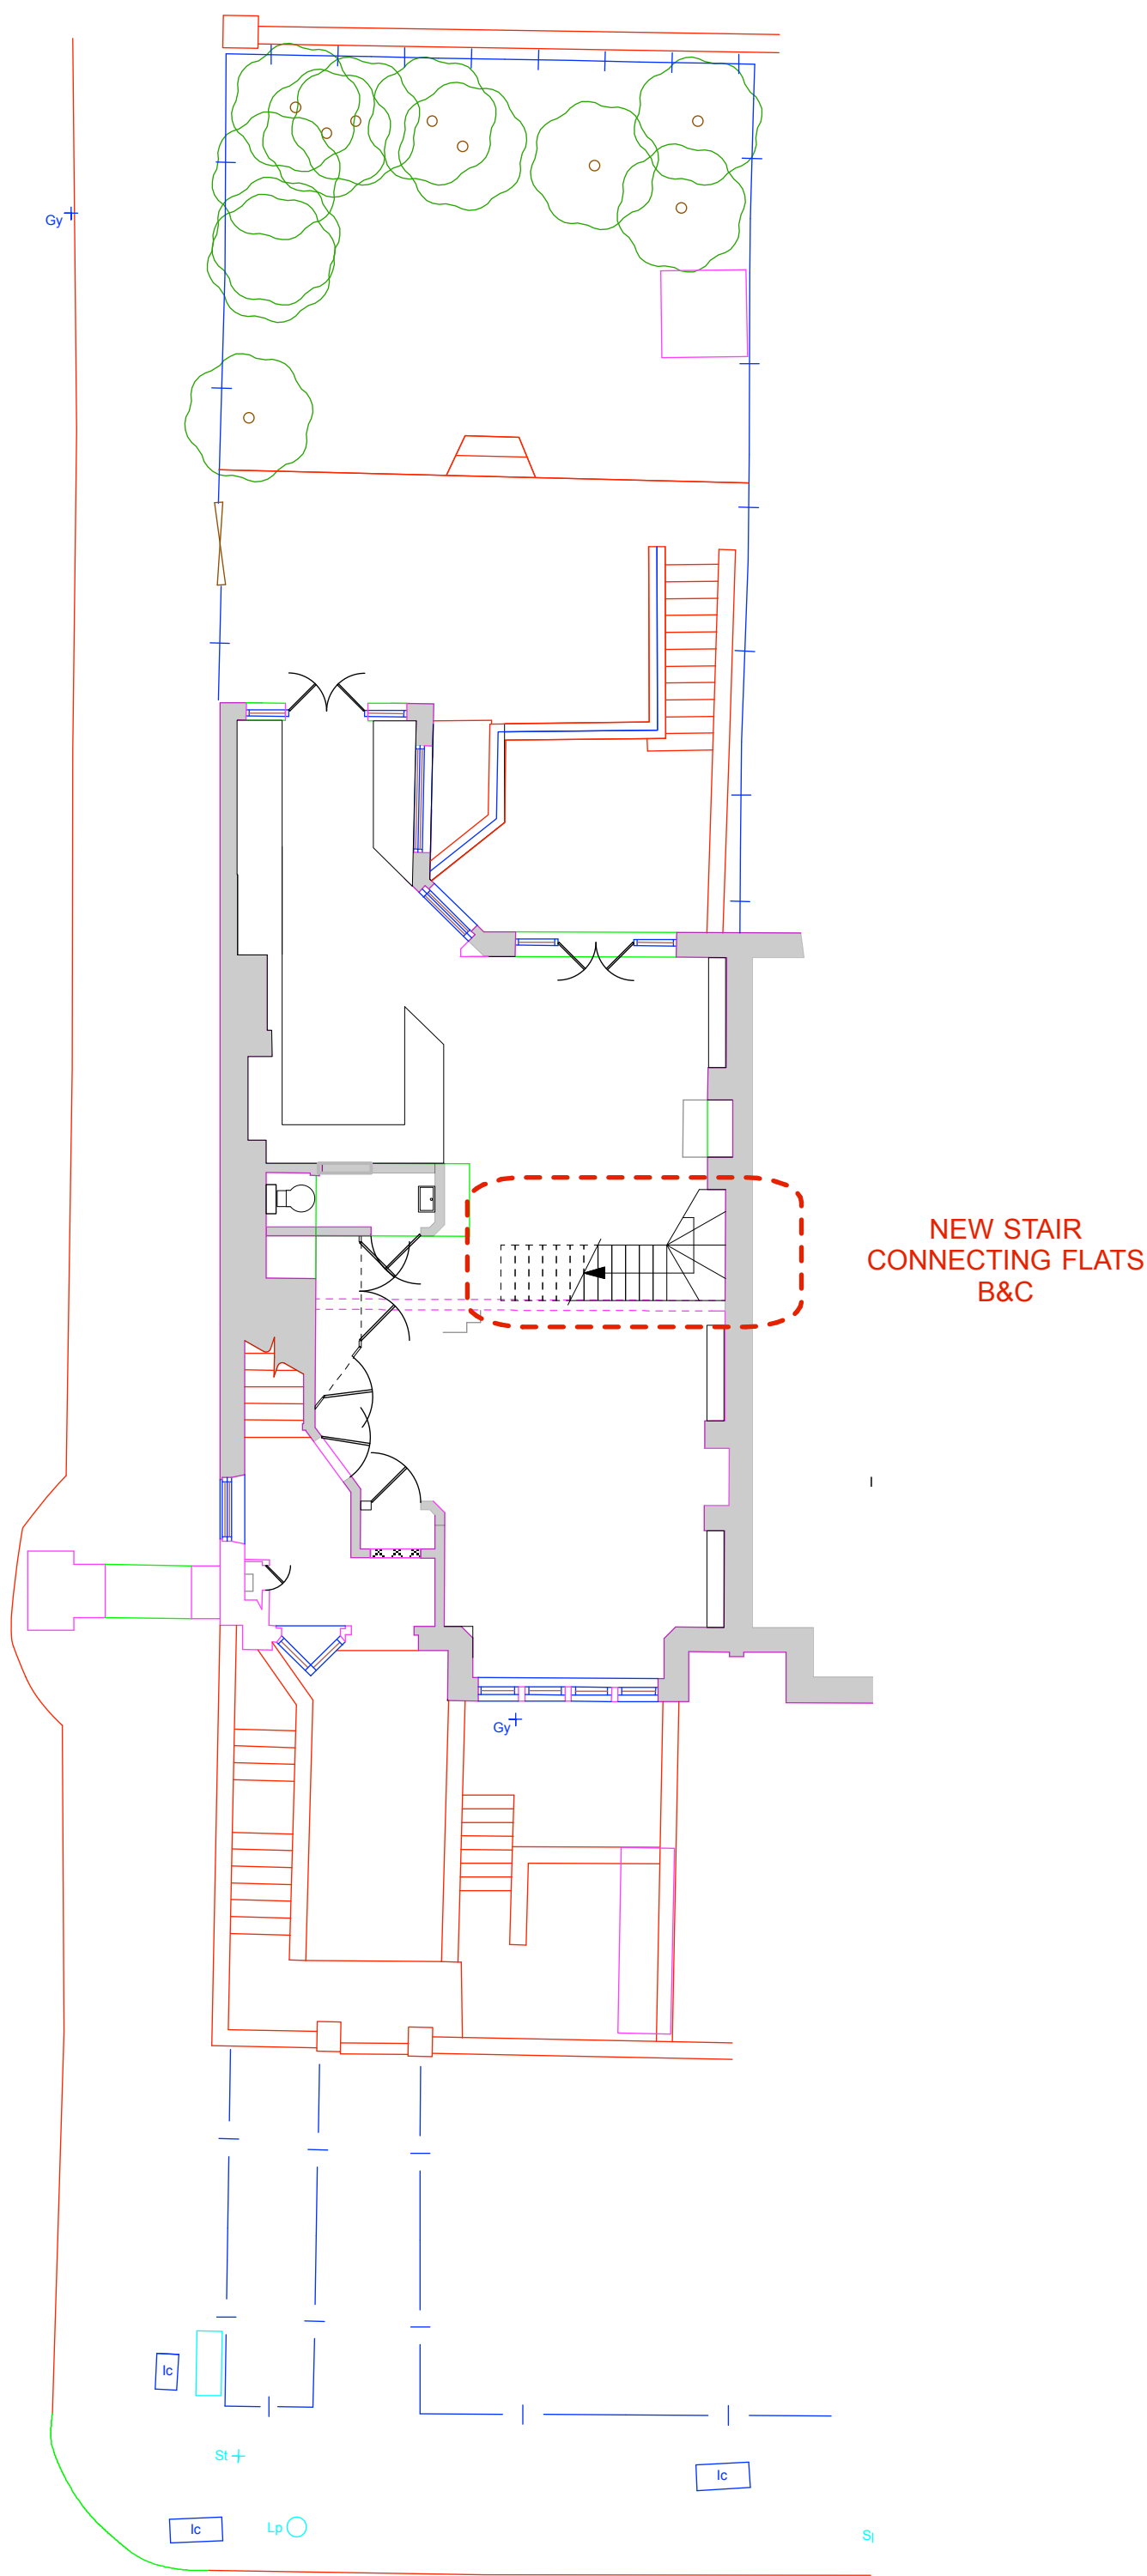

FIRST FLOOR PLAN

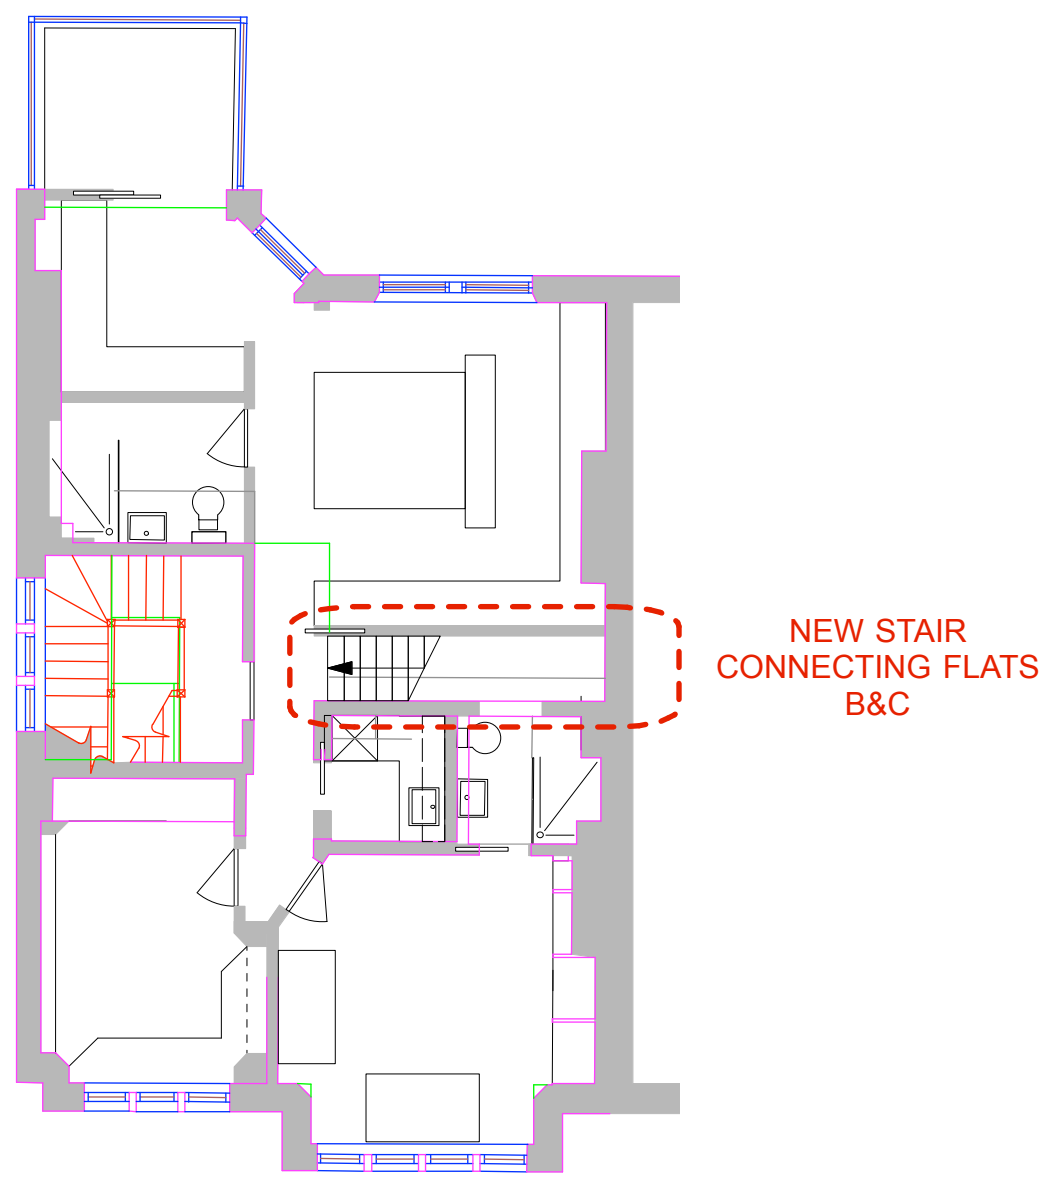


ELEVATIONS




FRONT(NORTH EAST)



FLANK(NORTH WEST)

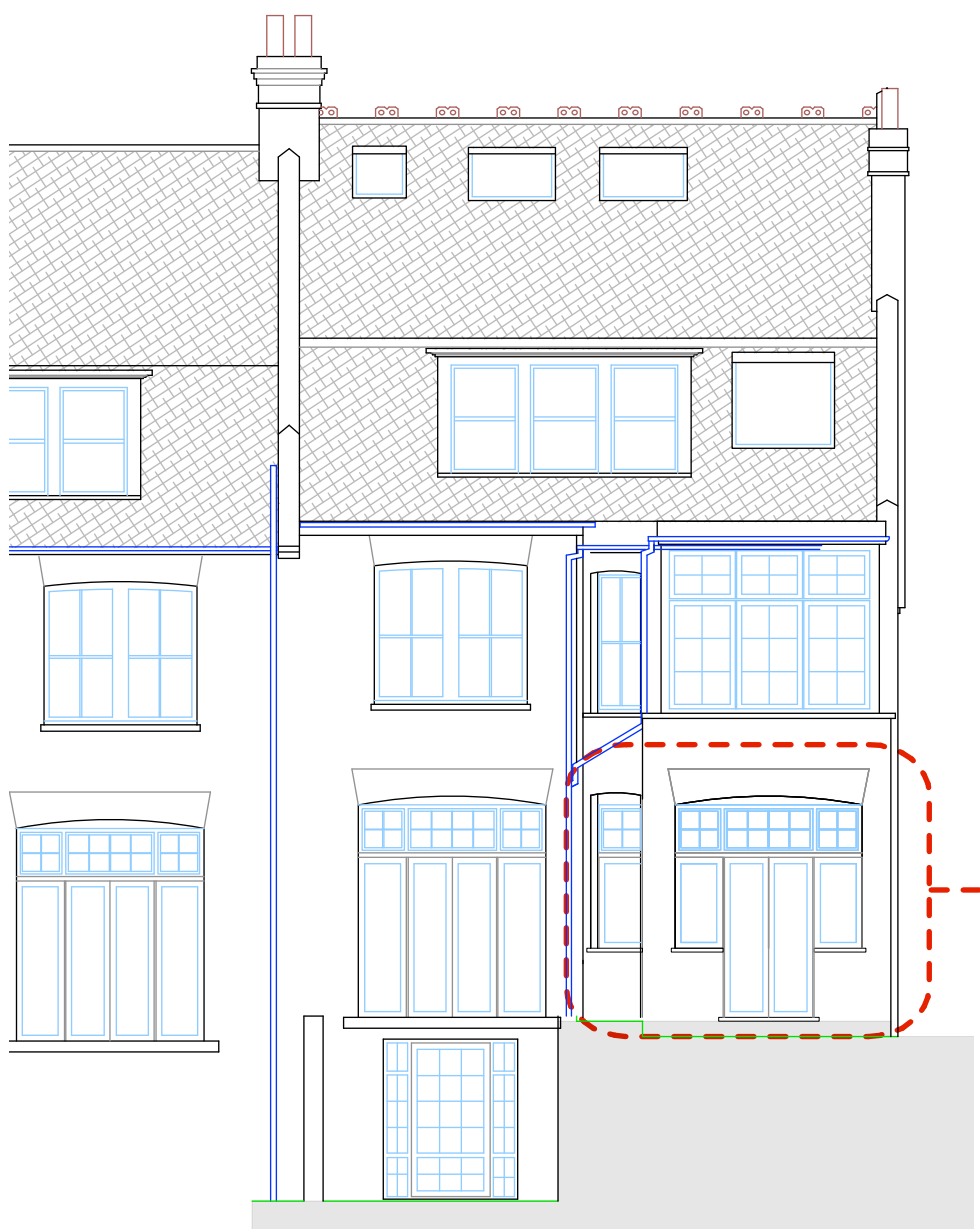

REAR(SOUTH WEST)

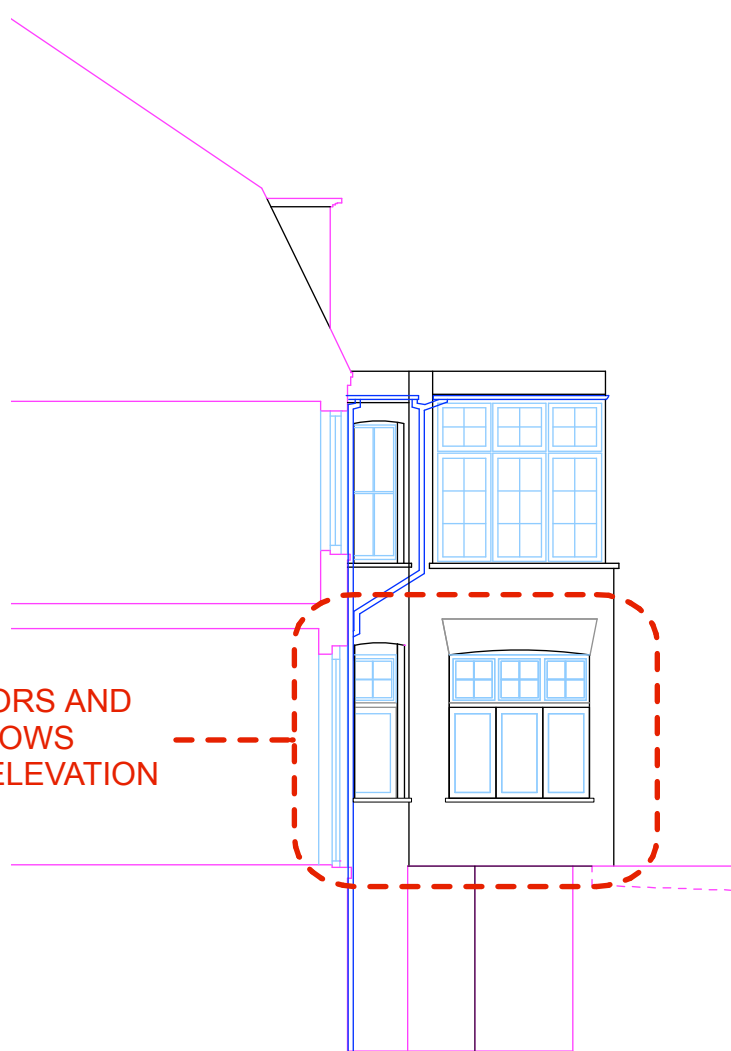

REAR(SOUTH EAST)



Charlton
Brown
Architects

Flats B&C 54 Belsize Avenue, NW3 4AE

Proposed Plans & Elevations

1261 AP02

The Belvedere 2 Back Lane Hampstead London NW3 1HL. Scale 1:100 @ A2 / 1:50 @ A0
T 020 7794 1234 E office@charltonbrown.com This drawing is copyright
Please follow the drawings exactly. If you find errors or omissions ask for clarification. Do not proceed without revised instructions. No dimensions to be scaled