

THIS DRAWING MUST BE READ IN CONJUNCTION WITH OTHER ARCHITECT'S, CONSULTANT'S, SUB-CONTRACTOR'S AND SPECIALIST DRAWINGS.

ALL DIMENSIONS ARE IN MILLIMETRES UNLESS STATED OTHERWISE.

ALL DIMENSIONS ARE TO BE VERIFIED ON SITE AND CONFIRMED, BY THE CONTRACTOR, BEFORE COMMENCEMENT OF CONSTRUCTION.

IF THIS DRAWING EXCEEDS THE QUANTITIES TAKEN, IN ANY WAY, THE ARCHITECTS ARE TO BE INFORMED BEFORE THE WORK IS PUT IN HAND.

Rev	Date	Revision	By	Chk

Existing lead capped access hatch
 New lead sump and gully outlet with 100mm Ø Timesaver insulated drain with swept pipe routes internally pipe to link West elevation to replace existing lead channel lined gutter which has 90° bends connected in roof and continually blocks /causes leaks internally
 New lead capped roof hatch inserted into new roofing



Brickwork facing made good to match upper levels where dormer removed

RWP & hopper head
 CI Soil Pipe

Drain/vent pipe

Vent pipe
 CI Soil Pipe

PROPOSED THIRD FLOOR NORTH ROOF PLAN

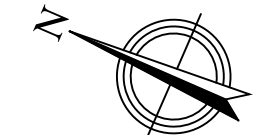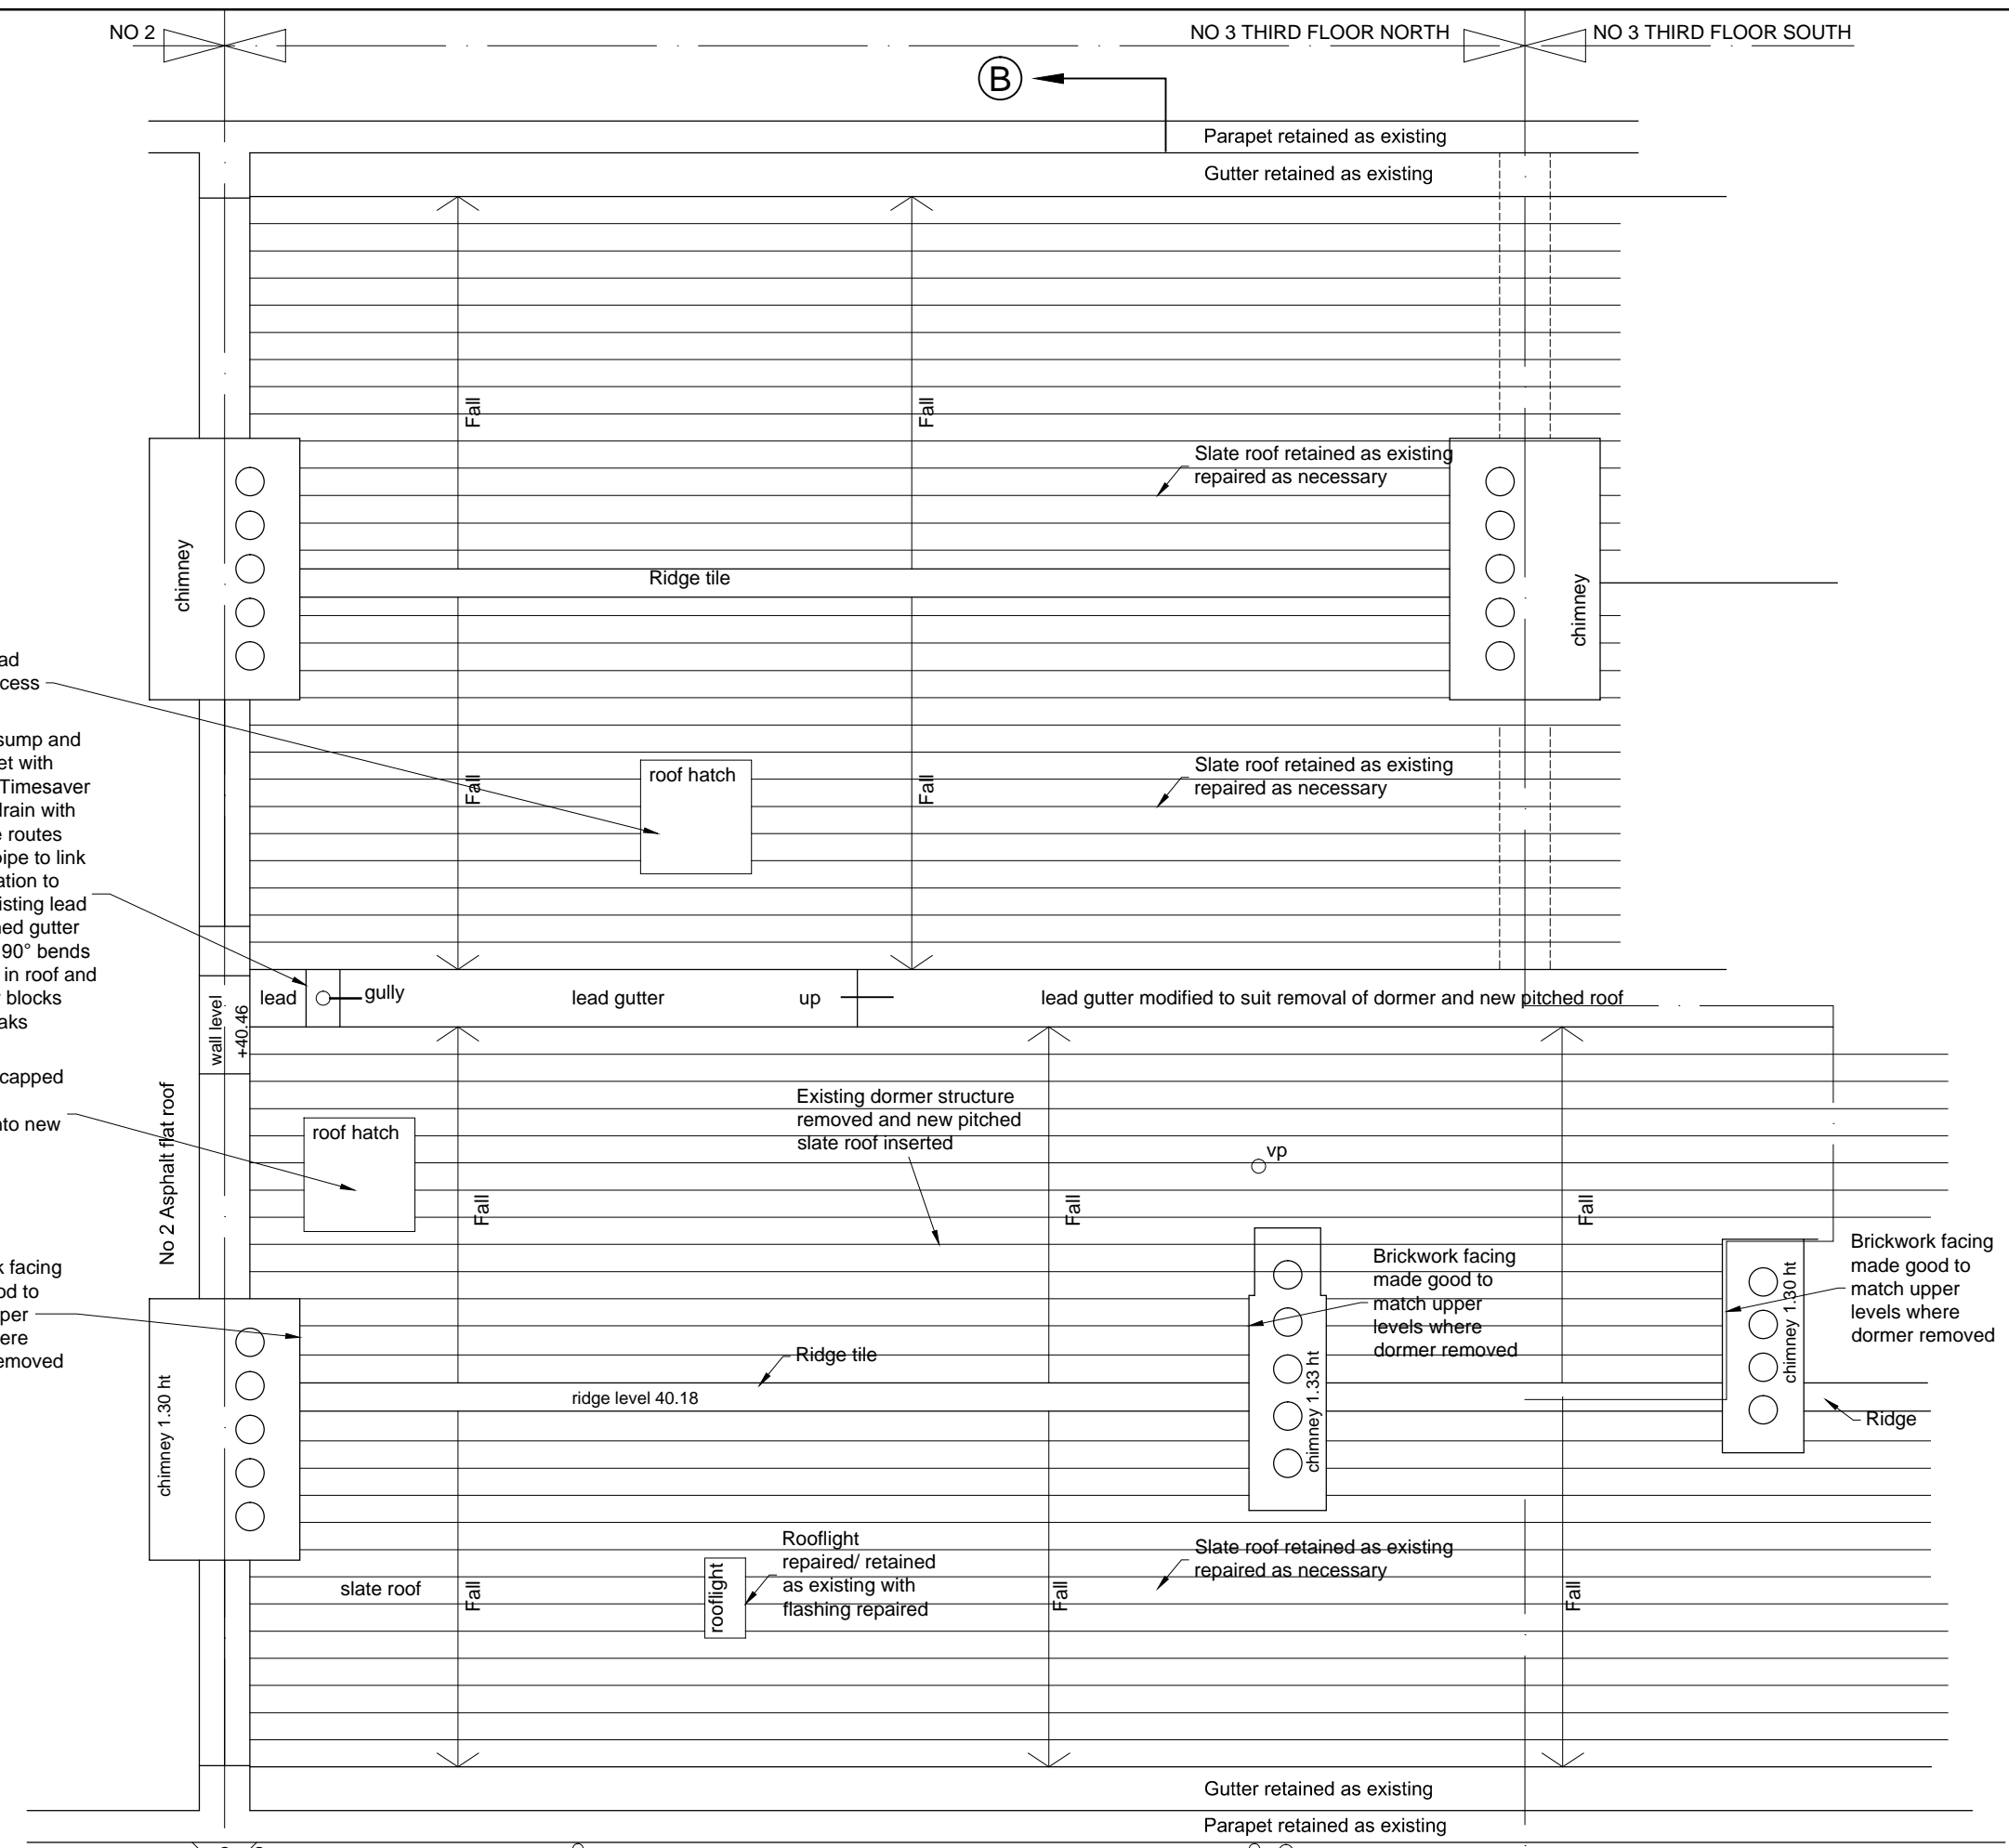

Notes

0000 Denotes ceiling height

GHK ARCHITECTS

Architects Designers Historic Building Specialists
 Gilmore Hankey Kirke Limited ©
 Heckfield Place, 530 Fulham Road, London SW6 5NR
 Tel: +44 (0)20 7471 8000

Email: mail@ghkarchitects.co.uk
 Web: http://www.architects.co.uk

Client
 The Honourable Society of Gray's Inn

Project Name
 No 3 Raymond Buildings
 Third Floor Flat North
 Drawing
 Proposed Roof Plan

Scale 1:50 @ A3

Drawn by	AM	16/02/2015
Checked by	LM	17/02/2015
Project No.	Drawing No	Revision

HK 2154 01.133