




01 | FRONT Elevation - EXISTING



02 | Rear Elevation - EXISTING

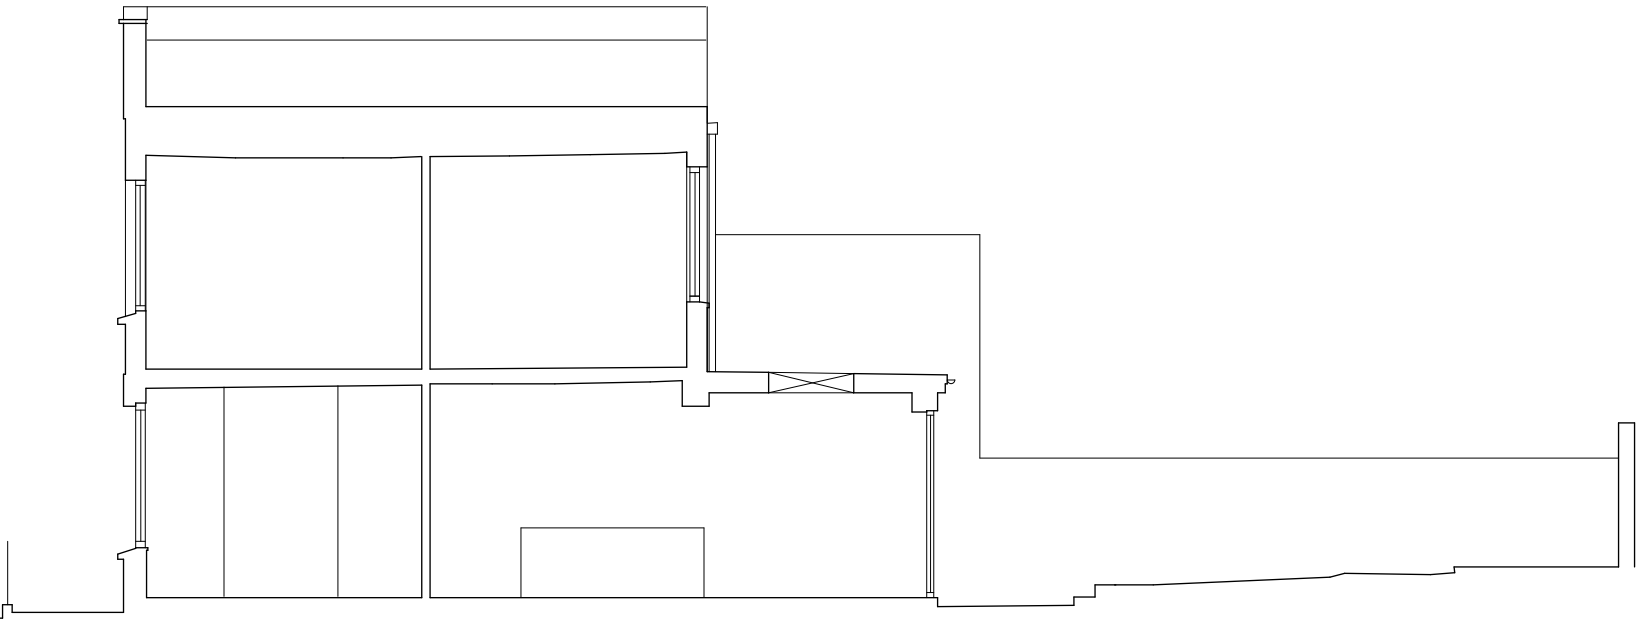

03 | Long Section - EXISTING

Notes

Do not scale drawings

All dimensions to be checked on site, Architect to be advised of any variation between the drawings and site conditions

Errors to be reported immediately to the Architect

To be read in conjunction with the specification and all relevant Architects, Services and Structural Engineers Drawings

01234

Metres

0102

03

N

KEY

br brick

rd render

Rev.	Date	Init.	Description
<div><div>LLOWARCH LLOWARCH</div><div>147 O'DONNELL COURT BRUNSWICK CENTRE WC1N 1NX e-mail: mail@llowarch.co.uk</div><div>tel: 020 7833 2883</div></div>			
Project	46 ALMA STREET, NW5 3DH		
Client	LINDSAY NUTTALL & RYAN GREENWOOD		
Drawing Title	EXISTING FRONT & REAR ELEVATION, LONG SECTION		
Date	Scale	Status	
150302	1 : 50 @ A1	PLANNING	
Project reference	Drawing Number	Revision	
46_AS	EX_04	/	