

**BBA**  
BRENDAN BOYLE ARCHITECTS

40 WESTOW STREET Telephone: 020 8771 7189  
UPPER NORWOOD e mail: bgiblin@bbarch.demon.co.uk  
LONDON SE19 3AH Fax: 08700 528566


PROJECT  
**62 Burrard Road, NW6 1DD**  
Proposed Rear Ground Floor Extension

DRAWING TITLE  
**EXISTING FIRST FLOOR PLAN**

SCALE 1:50 at A3 size DATE **Jan 2015**

DRAWING NUMBER **BUR PL 4**

0 0.5 1 2 3 4 5 metres

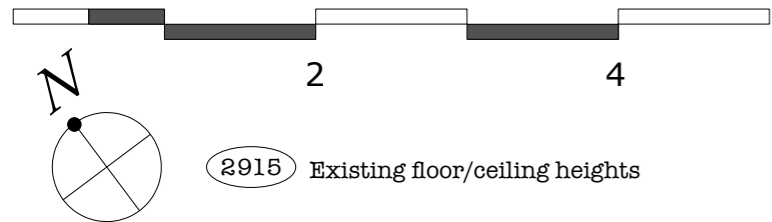

2915 Existing floor/ceiling heights