

Raking section of party wall where trapezoidal roof light is romed over fanlight of existing opening to dining area

New face of party wall rendered and finished white masonry paint on No. 60 side

Flat Roof over Outrigger

Fibre cement slates - grey finish

Box gutter and down Pipe



40 WESTOW STREET
UPPER NORWOOD
LONDON SE19 3AH

Telephone: 020 8771 7189
e mail: bgiblin@bbarch.demon.co.uk
Fax: 08700 528566

PROJECT
62 Burrard Road, NW6 1DD

Proposed Rear Ground Floor Extension


DRAWING TITLE
PROPOSED ROOF PLAN

SCALE 1:50 at A3 size DATE Feb 2015

DRAWING NUMBER BUR PL 12

PLANNING

0 0.5 1 2 3 4 5 metres

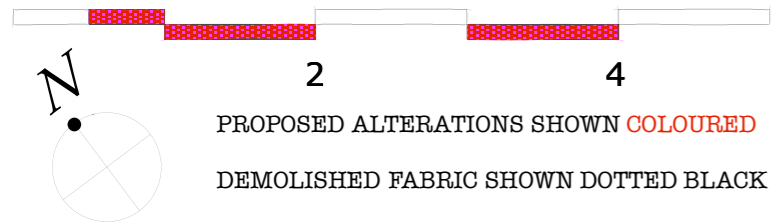

PROPOSED ALTERATIONS SHOWN COLOURED
DEMOLISHED FABRIC SHOWN DOTTED BLACK