

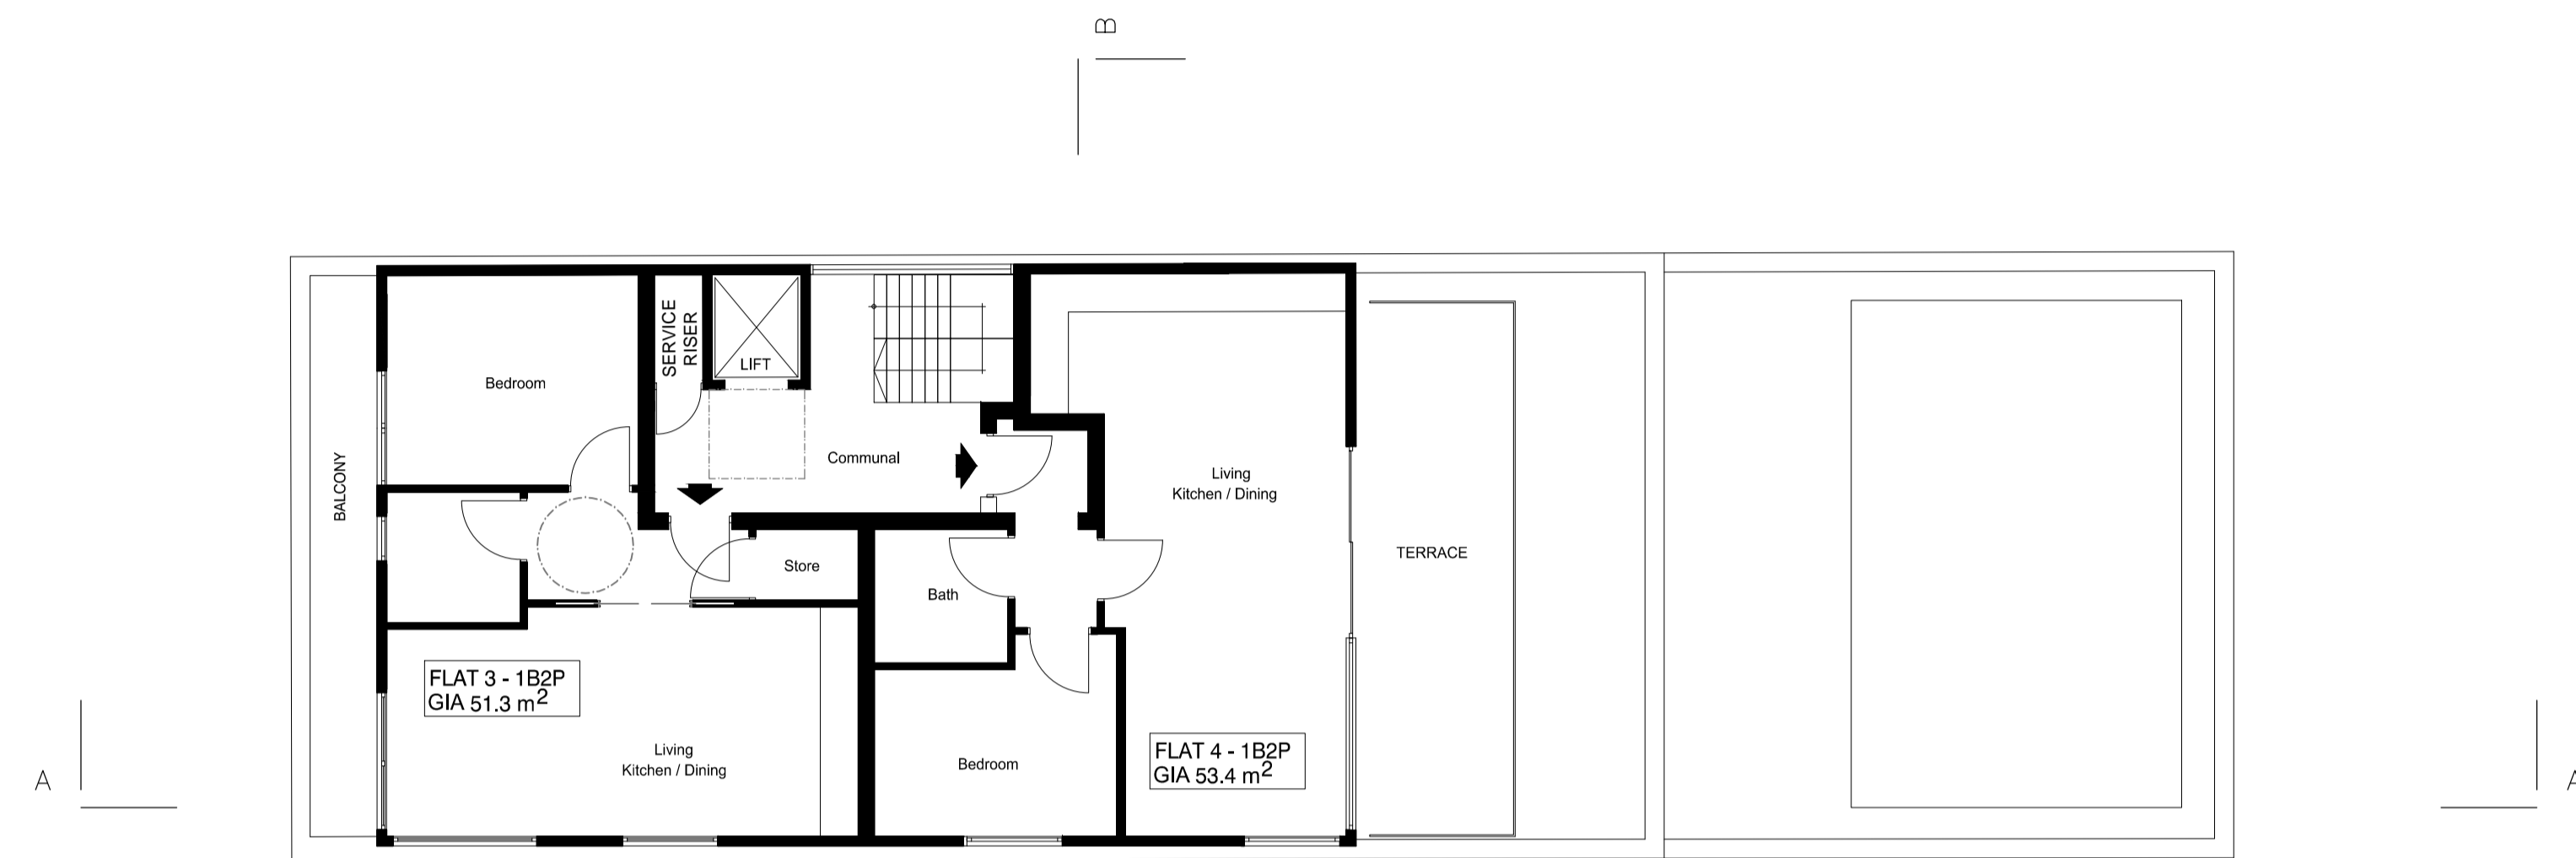


Note

This drawing is not to be scaled. Use figured dimensions only. All dimensions are to be checked on site and any discrepancies, errors or omissions are to be reported to the architect prior to commencement of works.

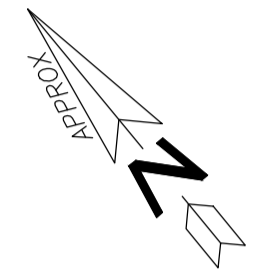

Proposed Second Floor Plan

 

Proposed First Floor Plan

Accommodation Schedule

B1 / B8 GIA	228m ²
Flat A (2B3P)	67.5m ²
Flat B (3B5P)	91.9m ²
Flat C (1B2P)	51.3m ²
Flat D (1B2P)	59.4m ²
Flat E (2B4P)	73.2m ²

ALL DIMENSIONS APPROXIMATE

SCHEME DESIGN SUBJECT TO STRUCTURAL ENGINEER, & PLANNERS COMMENT

FOR PLANNING

| B | 06/02/15 | Revision to flat 4 bedroom | ST |

BB PARTNERSHIP LTD
 CHARTERED ARCHITECTS
 THE TRAFALGAR, 17 REMINGTON STREET, LONDON N1 8DW
 TEL . 020 7336 8555 FAX . 020 7336 8777
 e-mail . architect@bbpartnership.co.uk

client SPENCER ROSE

project 16 ROCHESTER MEWS

drawing PROPOSED FIRST & SECOND FLOOR PLAN

date	scale	drawn by
Aug '14	1:100 at A1	AH

drg.no.	rev.	A	B
FES_07/B			

do not scale . check all dimensions on site ©

© 2010 BB PARTNERSHIP LIMITED
 ALL RIGHTS RESERVED

