

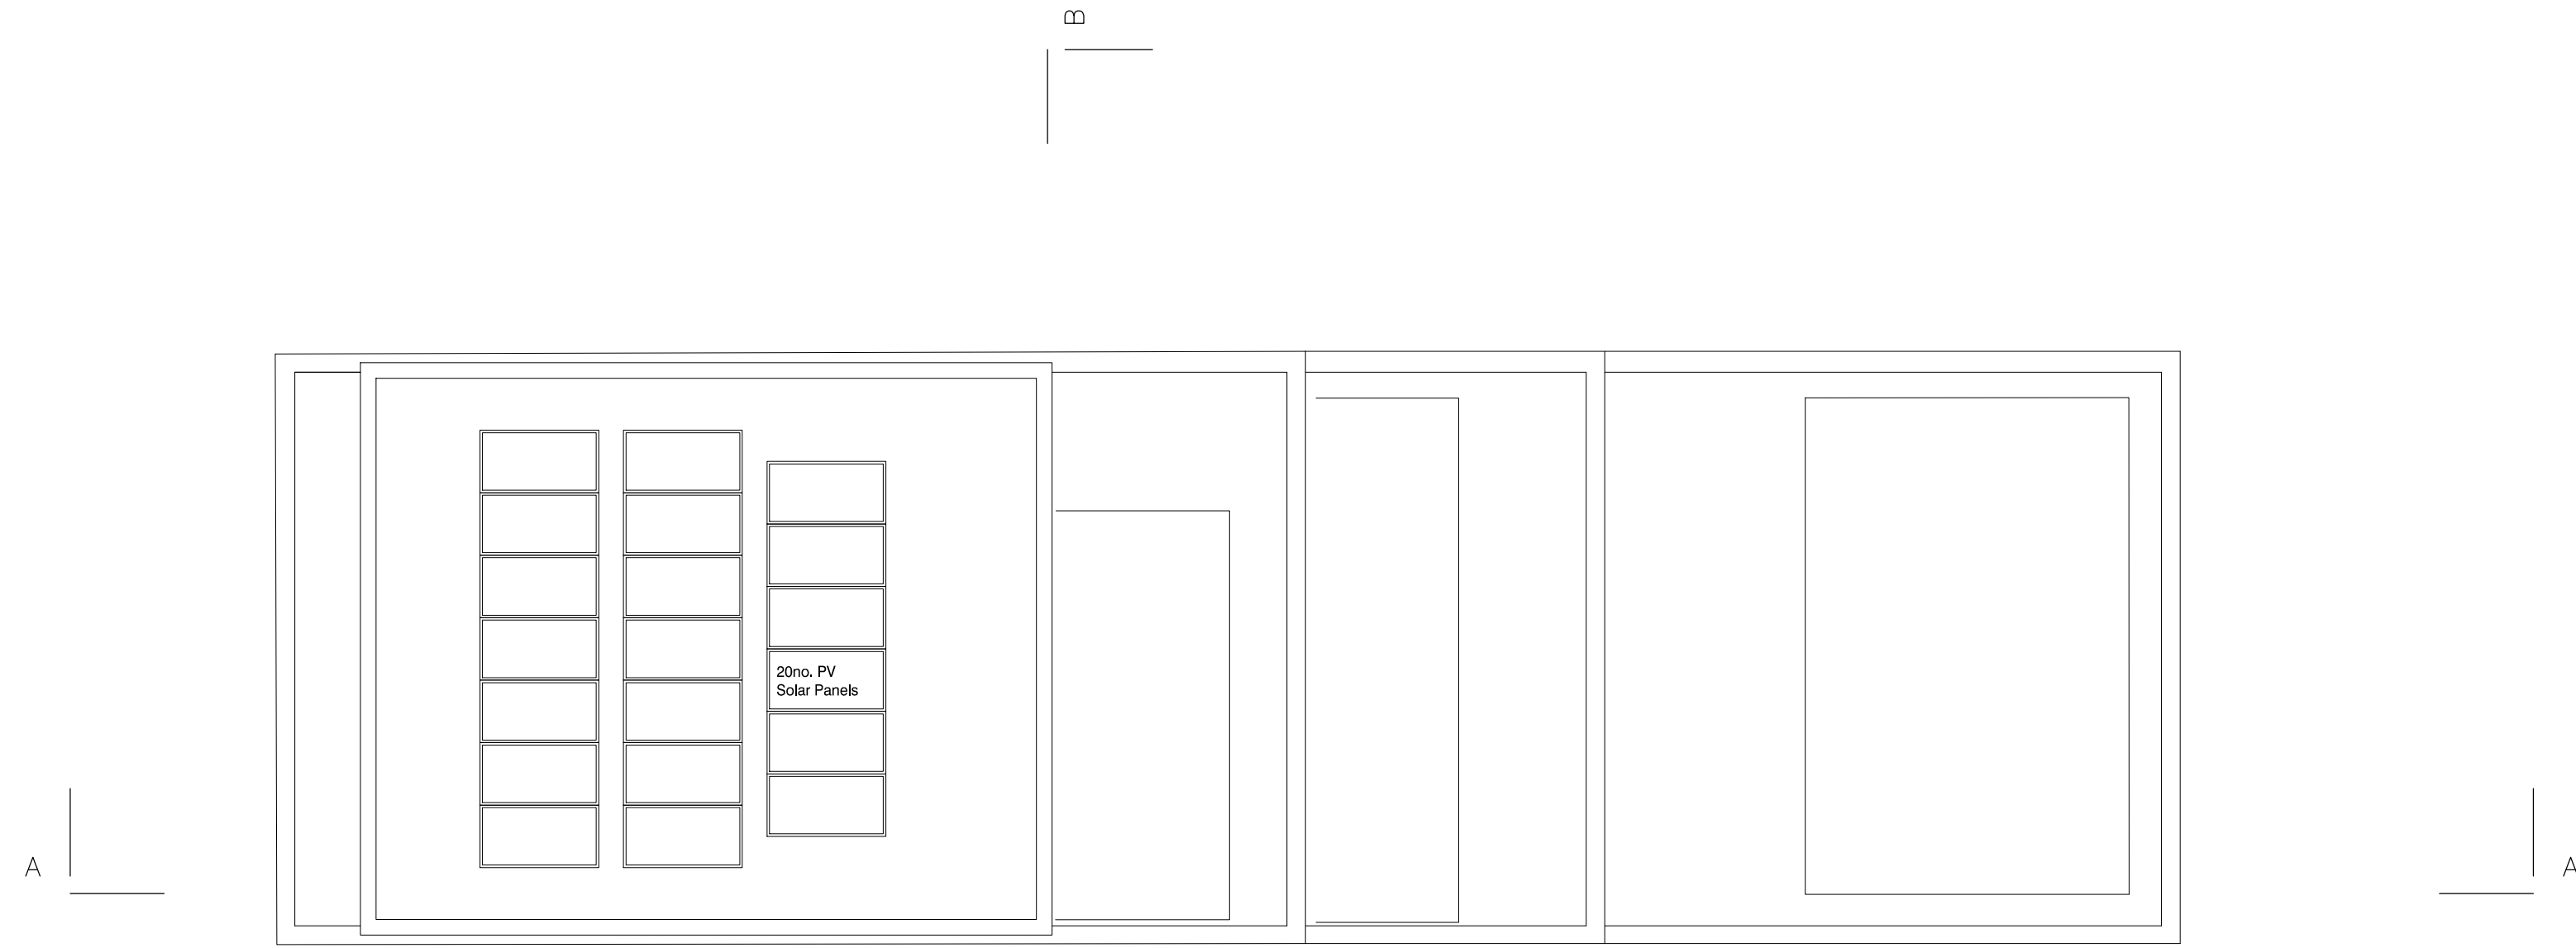


NOTE
 This drawing is not to be scaled. Use figured dimensions only. All dimensions are to be checked on site and any discrepancies, errors or omissions are to be reported to the architect prior to commencement of works.

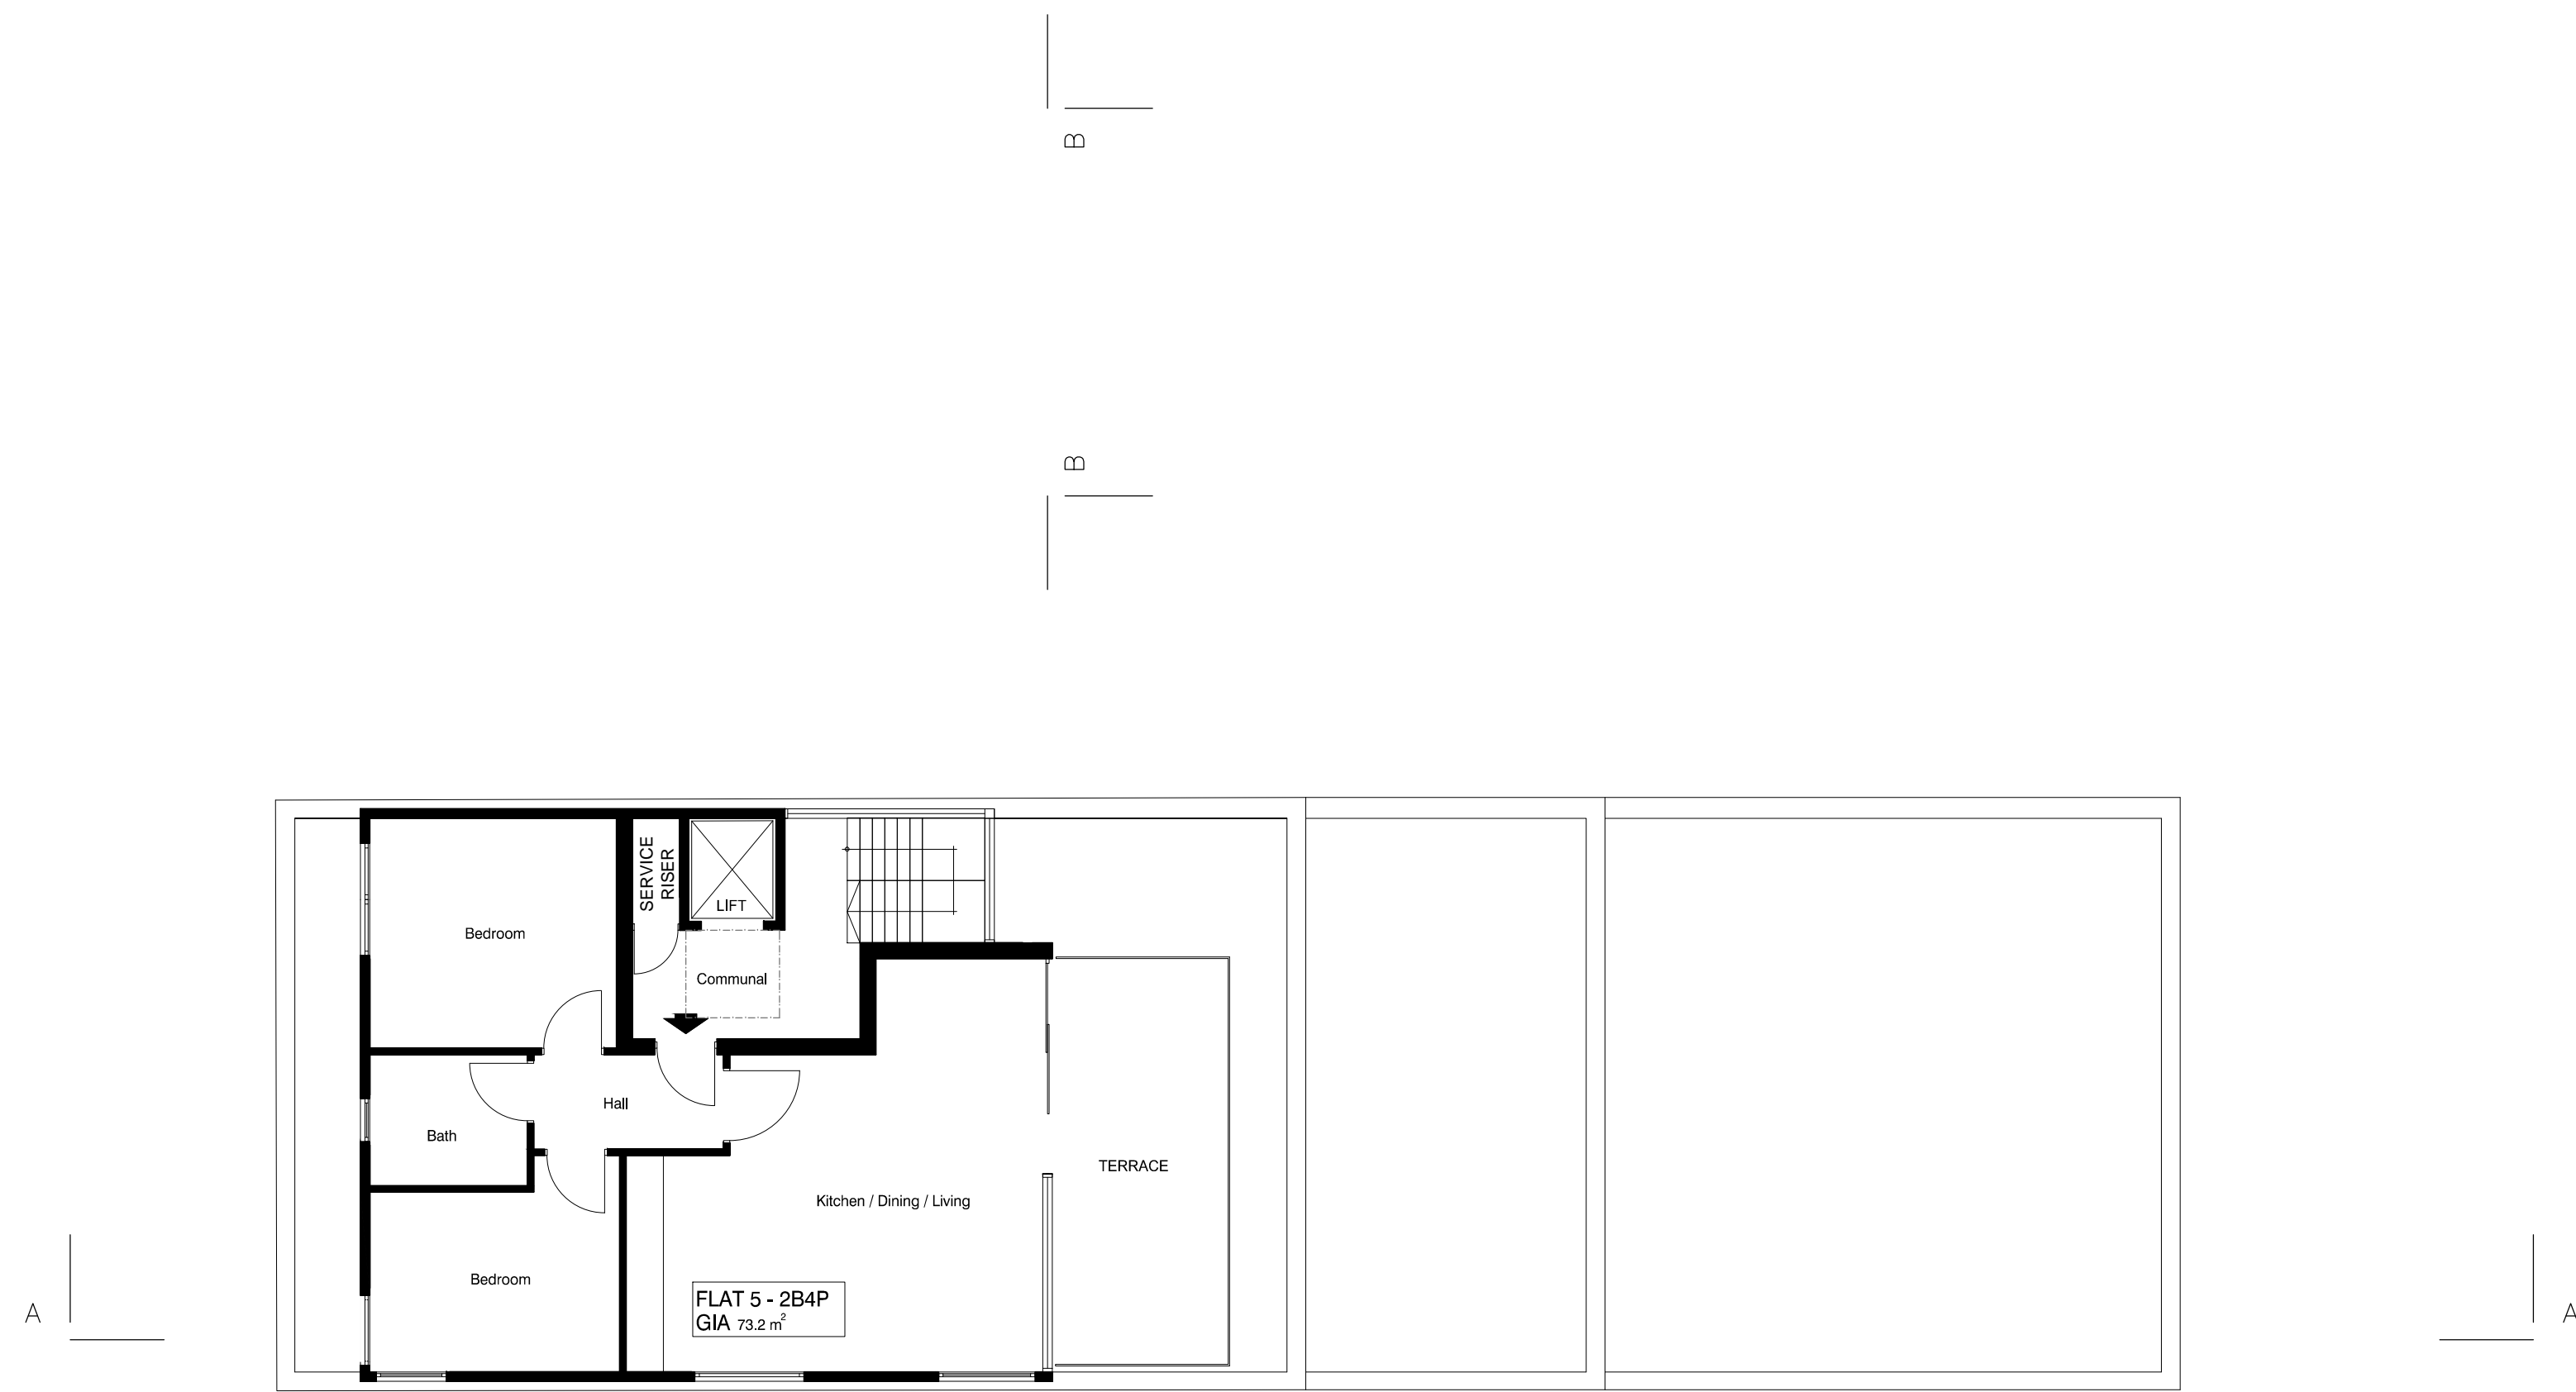

Proposed Roof Plan

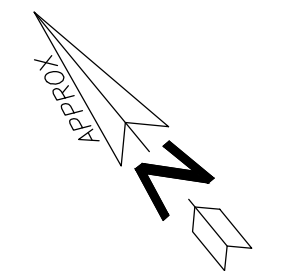

Proposed Third Floor Plan

Accommodation Schedule	
B1 / B8 GIA	228m ²
Flat A (2B3P)	67.5m ²
Flat B (3B5P)	91.9m ²
Flat C (1B2P)	51.3m ²
Flat D (1B2P)	59.4m ²
Flat E (2B4P)	73.2m ²

ALL DIMENSIONS APPROXIMATE

SCHEME DESIGN SUBJECT TO STRUCTURAL ENGINEER, & PLANNERS COMMENT

FOR PLANNING

| B | 13/01/15 | Note to front terrace removed | ST |

BB PARTNERSHIP LTD
 CHARTERED ARCHITECTS
 THE TRAFALGAR - 17 REMINGTON STREET - LONDON N1 8BH
 TEL . 020 7336 8555 FAX . 020 7336 8777
 e-mail . architect@bbpartnership.co.uk

client	SPENCER ROSE		
project	16 ROCHESTER MEWS		
drawing	PROPOSED THIRD FLOOR & ROOF PLAN		
date	scale	drawn by	
Aug '14	1:100 at A1	AH	
drg.no.	rev.	A	B
FES_08/A			

