


Notes
All setting out of work to be checked before work commences.
Any errors to be reported to M Studios before any further work is carried out.
Work only to measured dimensions, do not scale.
All work to be in accordance with the relevant Building Regulations.


ISSUED FOR APPROVAL

Revision	Note	Date	Revision	Note	Date
A	Issued for Approval.	05/03/15			

Project			Title	
56 RODERICK ROAD, NW3 2NL			BASEMENT AND GROUND FLOOR PLANS AS PROPOSED	
Date	05/03/2015			
Drawn by	SS			
Checked by	SS			
Scale	1:100 @ A3		Drawing No.	1082 APL 001
			Rev.	A

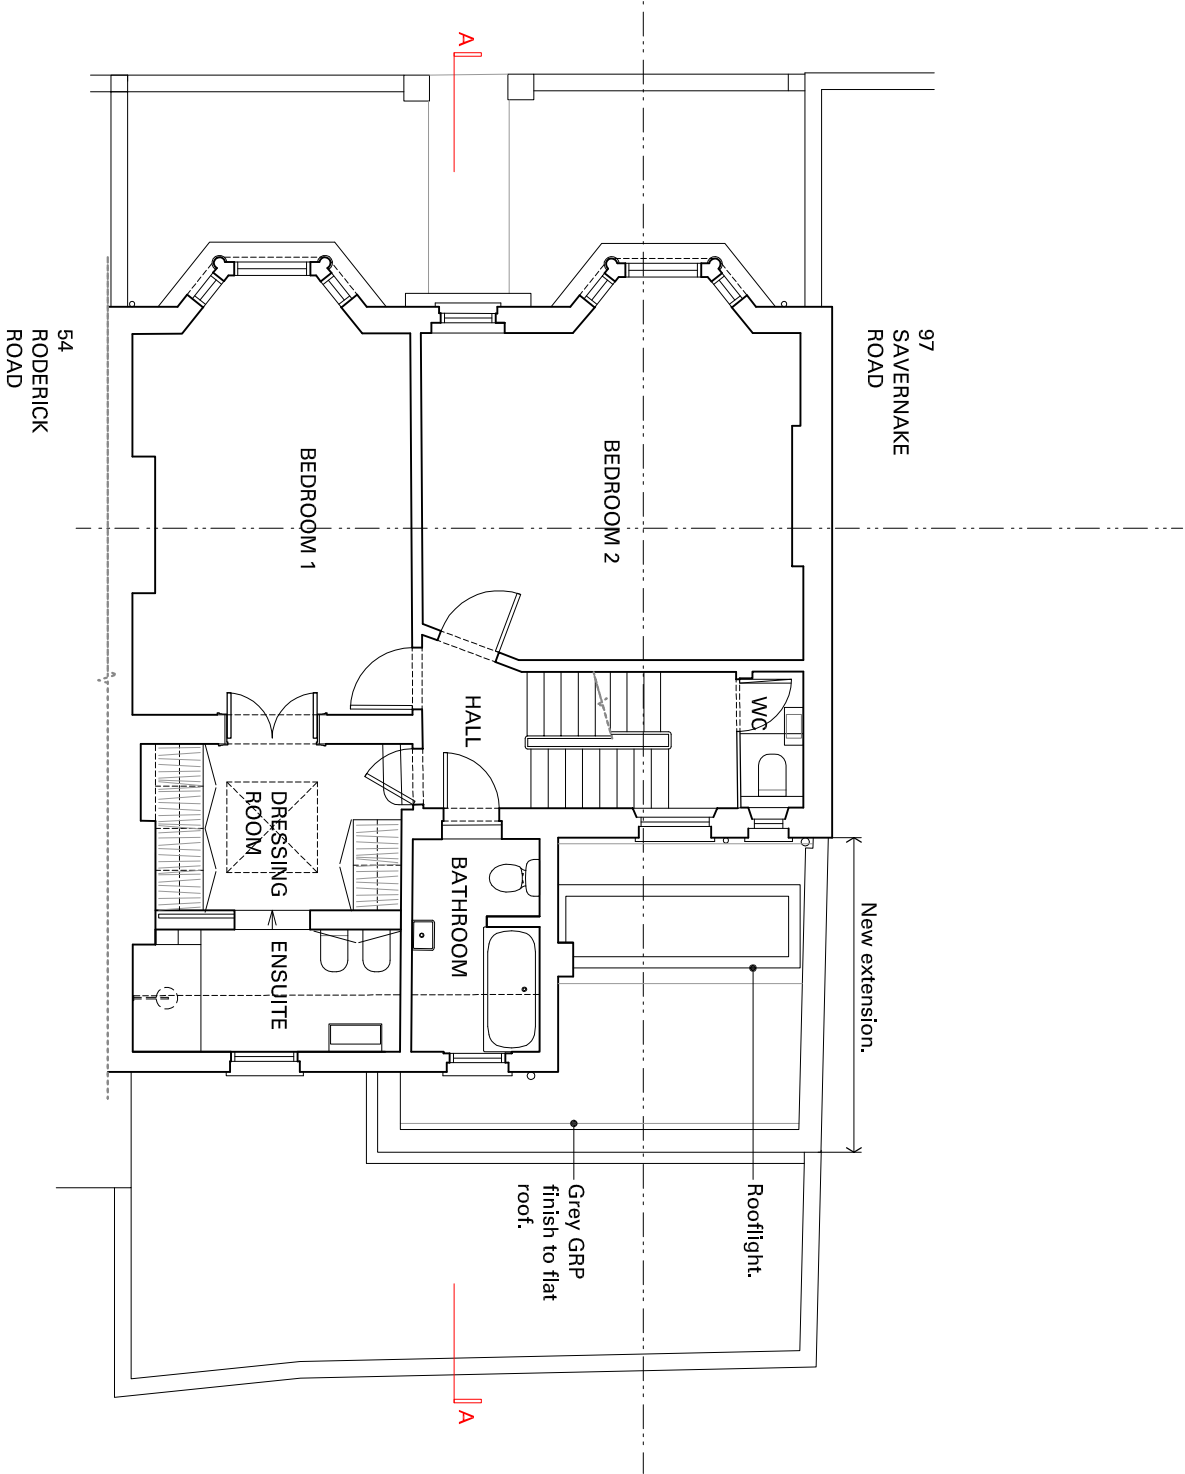

FIRST FLOOR

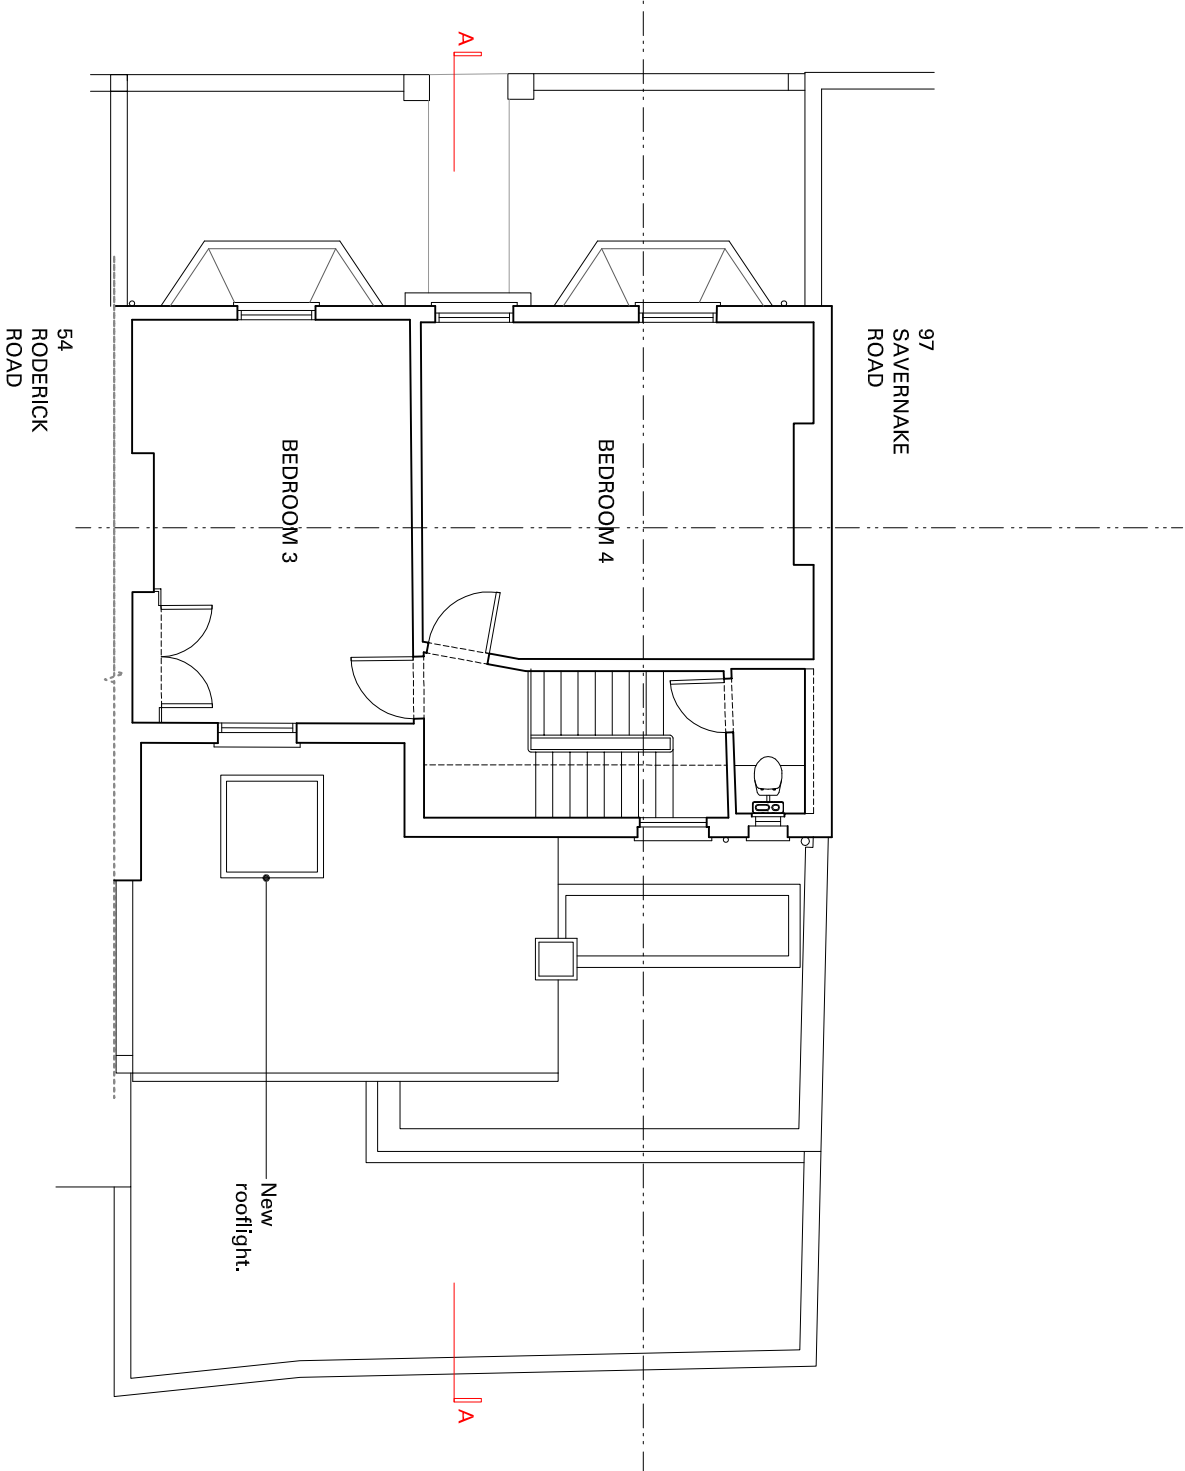

SECOND FLOOR




Notes

All setting out of work to be checked before work commences.
Any errors to be reported to M Studios before any further work is carried out.
Work only to measured dimensions, do not scale.
All work to be in accordance with the relevant Building Regulations.

ISSUED FOR APPROVAL

Revision	Note	Date	Revision	Note	Date
A	Issued for Approval.	05/03/15			

Project			Title	
56 RODERICK ROAD, NW3 2NL			FIRST AND SECOND FLOOR PLANS AS PROPOSED	
Date	05/03/2015			
Drawn by	SS			
Checked by	SS			
Scale	1:100 @ A3		Drawing No.	1082 APL 002 Rev. A

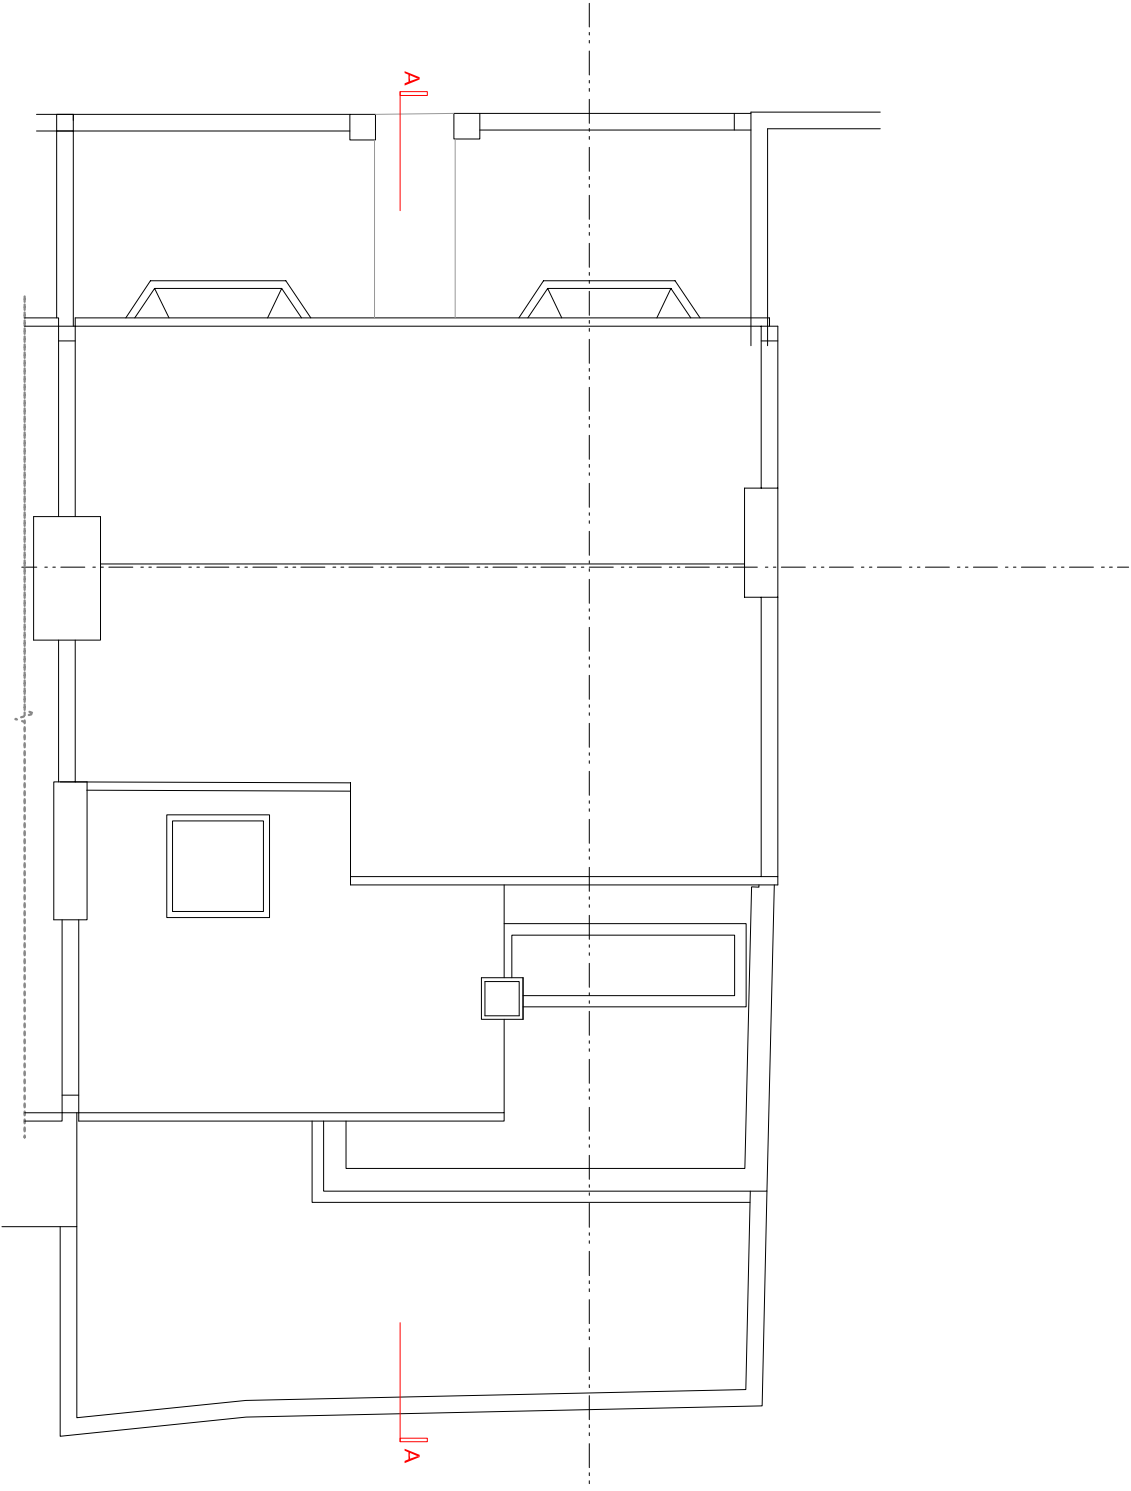

ROOF PLAN




Notes

All setting out of work to be checked before work commences.
Any errors to be reported to M Studios before any further work is carried out.
Work only to measured dimensions, do not scale.
All work to be in accordance with the relevant Building Regulations.

ISSUED FOR APPROVAL

Revision	Note	Date	Revision	Note	Date
A	Issued for Approval.	05/03/15			

Project			Title	
56 RODERICK ROAD, NW3 2NL			ROOF PLAN AS PROPOSED	
Date	05/03/2015			
Drawn by	SS			
Checked by	SS			
Scale	1:100 @ A3		Drawing No.	1082 APL 003
			Rev.	A

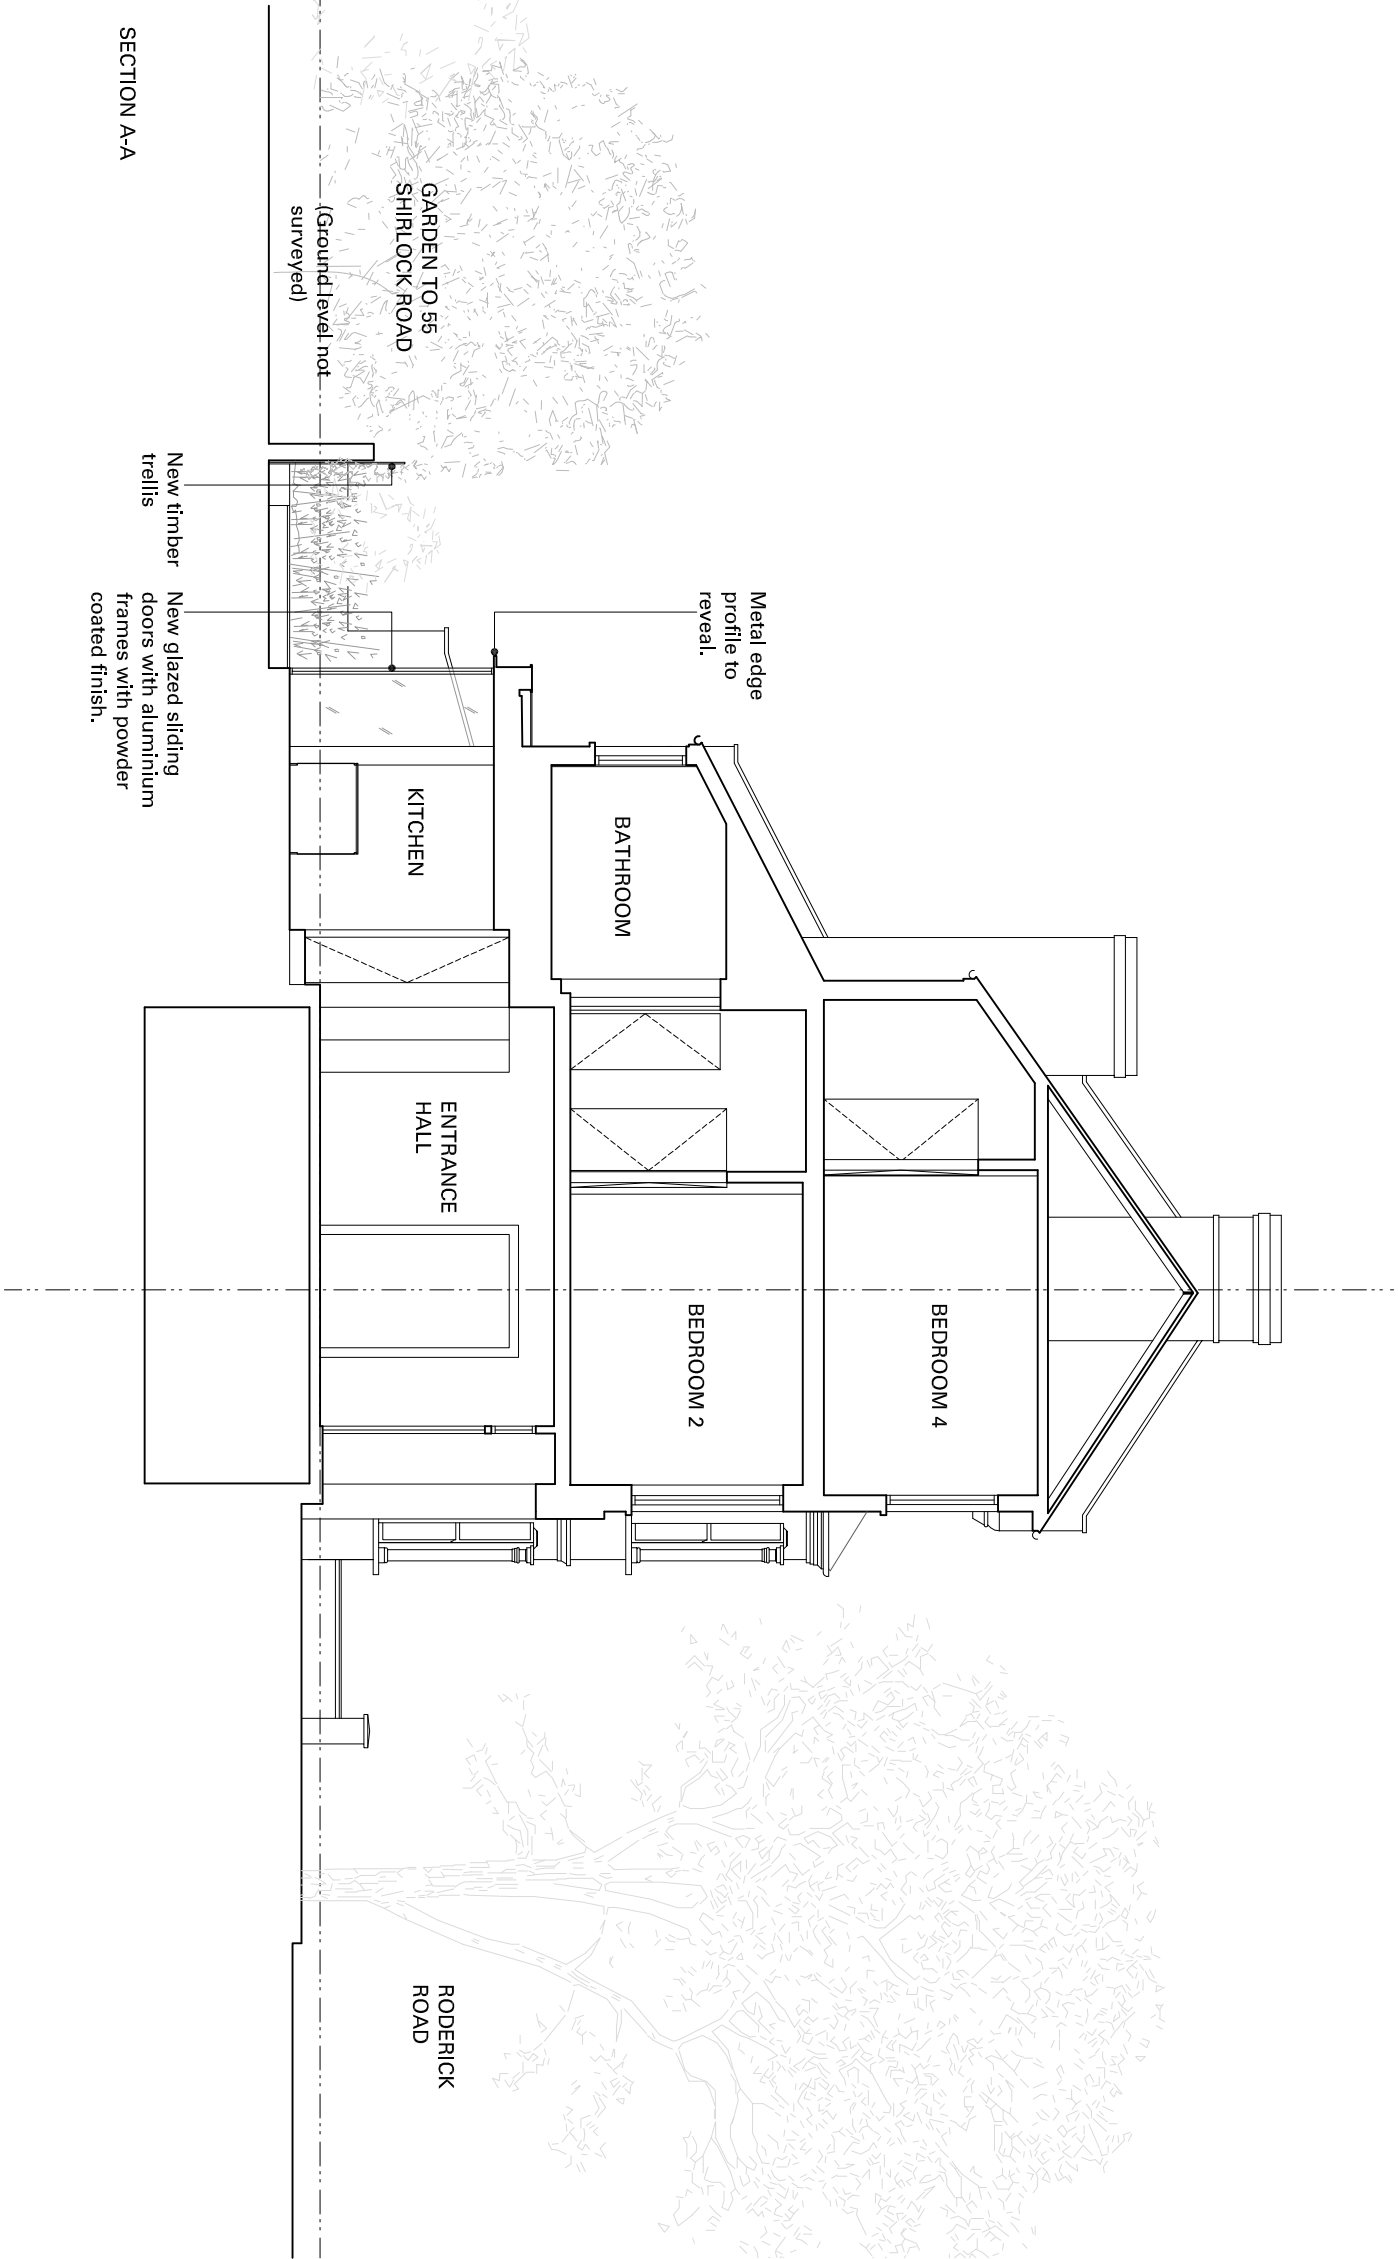


Notes

All setting out of work to be checked before work commences.
Any errors to be reported to M Studios before any further work is carried out.
Work only to measured dimensions, do not scale.
All work to be in accordance with the relevant Building Regulations.


ISSUED FOR APPROVAL

Revision	Note	Date	Revision	Note	Date
A	Issued for Approval.	05/03/15			

Project		
56 RODERICK ROAD, NW3 2NL		
Date	05/03/2015	Title
Drawn by	SS	SECTION A-A AS PROPOSED
Checked by	SS	
Scale	1:100 @ A3	Drawing No. 1082 APL 004 Rev. A

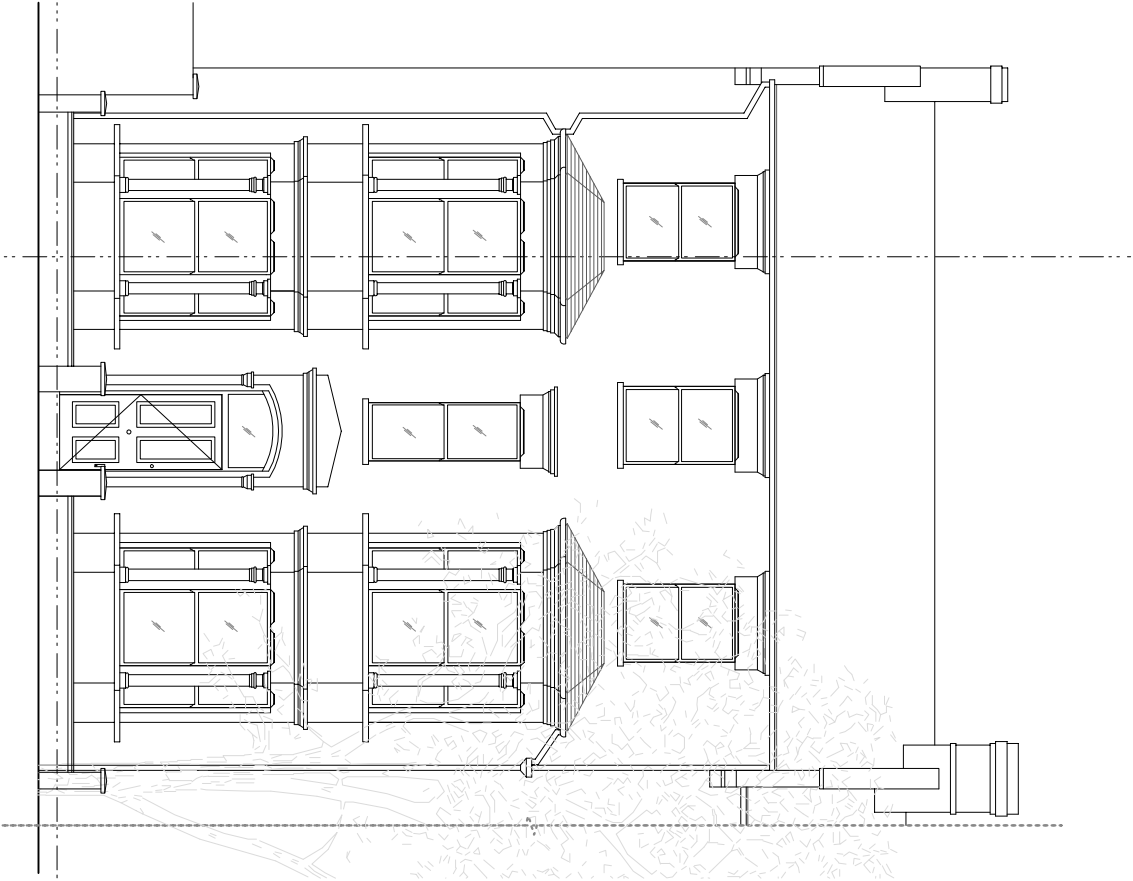

FRONT ELEVATION

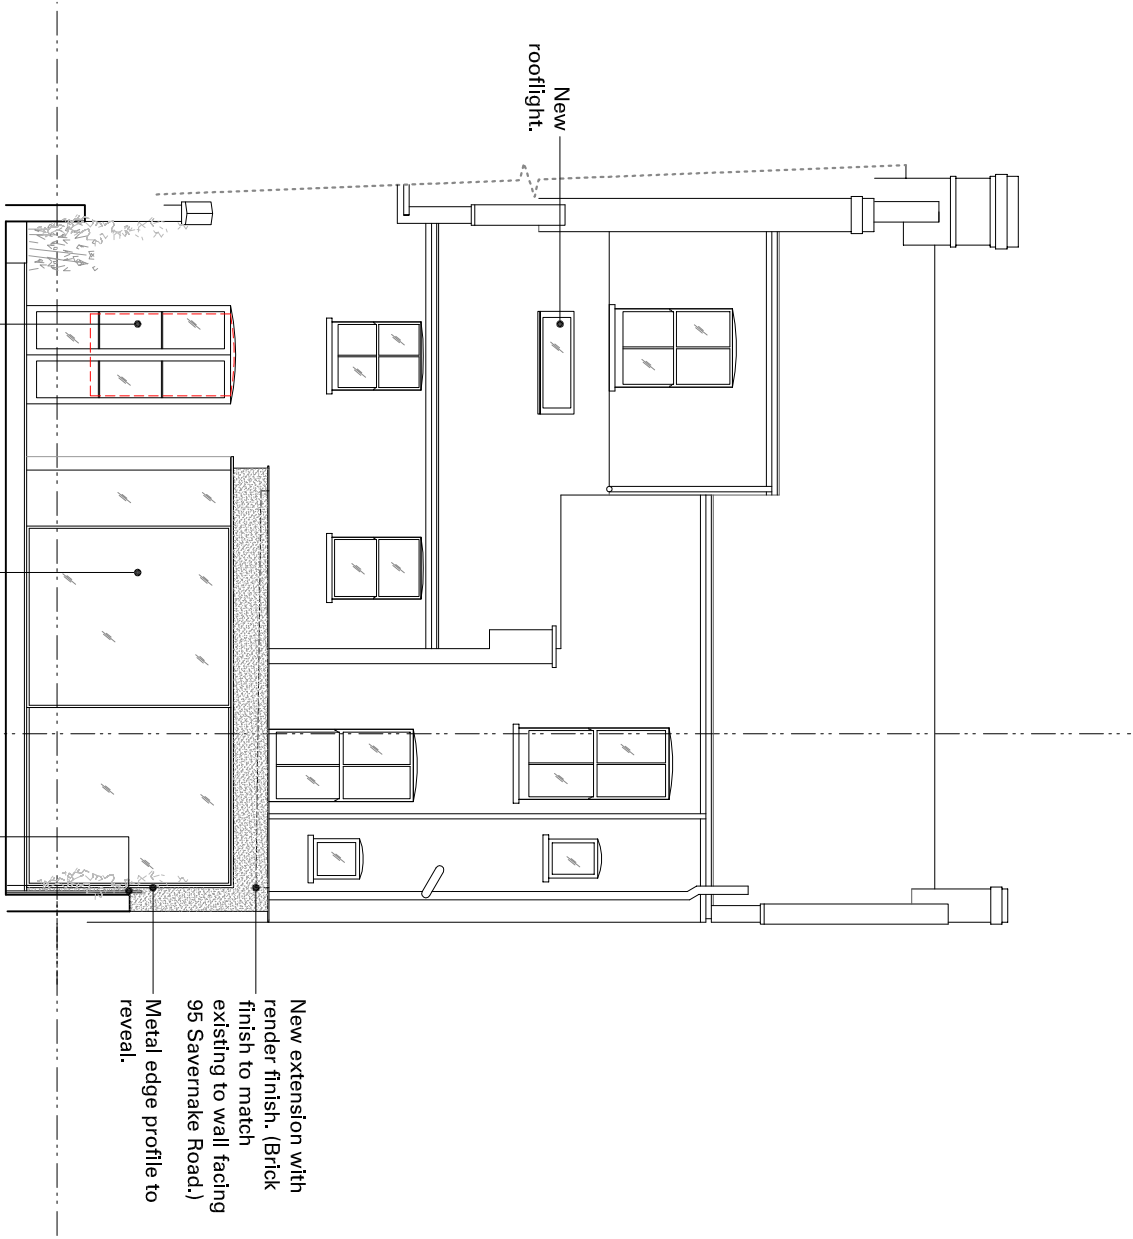

REAR ELEVATION




Notes

All setting out of work to be checked before work commences.
Any errors to be reported to M Studios before any further work is carried out.
Work only to measured dimensions, do not scale.
All work to be in accordance with the relevant Building Regulations.

ISSUED FOR APPROVAL

Revision	Note	Date	Revision	Note	Date
A	Issued for Approval.	05/03/15			

Project			Title
56 RODERICK ROAD, NW3 2NL			FRONT AND REAR ELEVATIONS AS PROPOSED
Date	05/03/2015		
Drawn by	SS		
Checked by	SS		
Scale	1:100 @ A3	Drawing No. 1082 APL 005	Rev. A

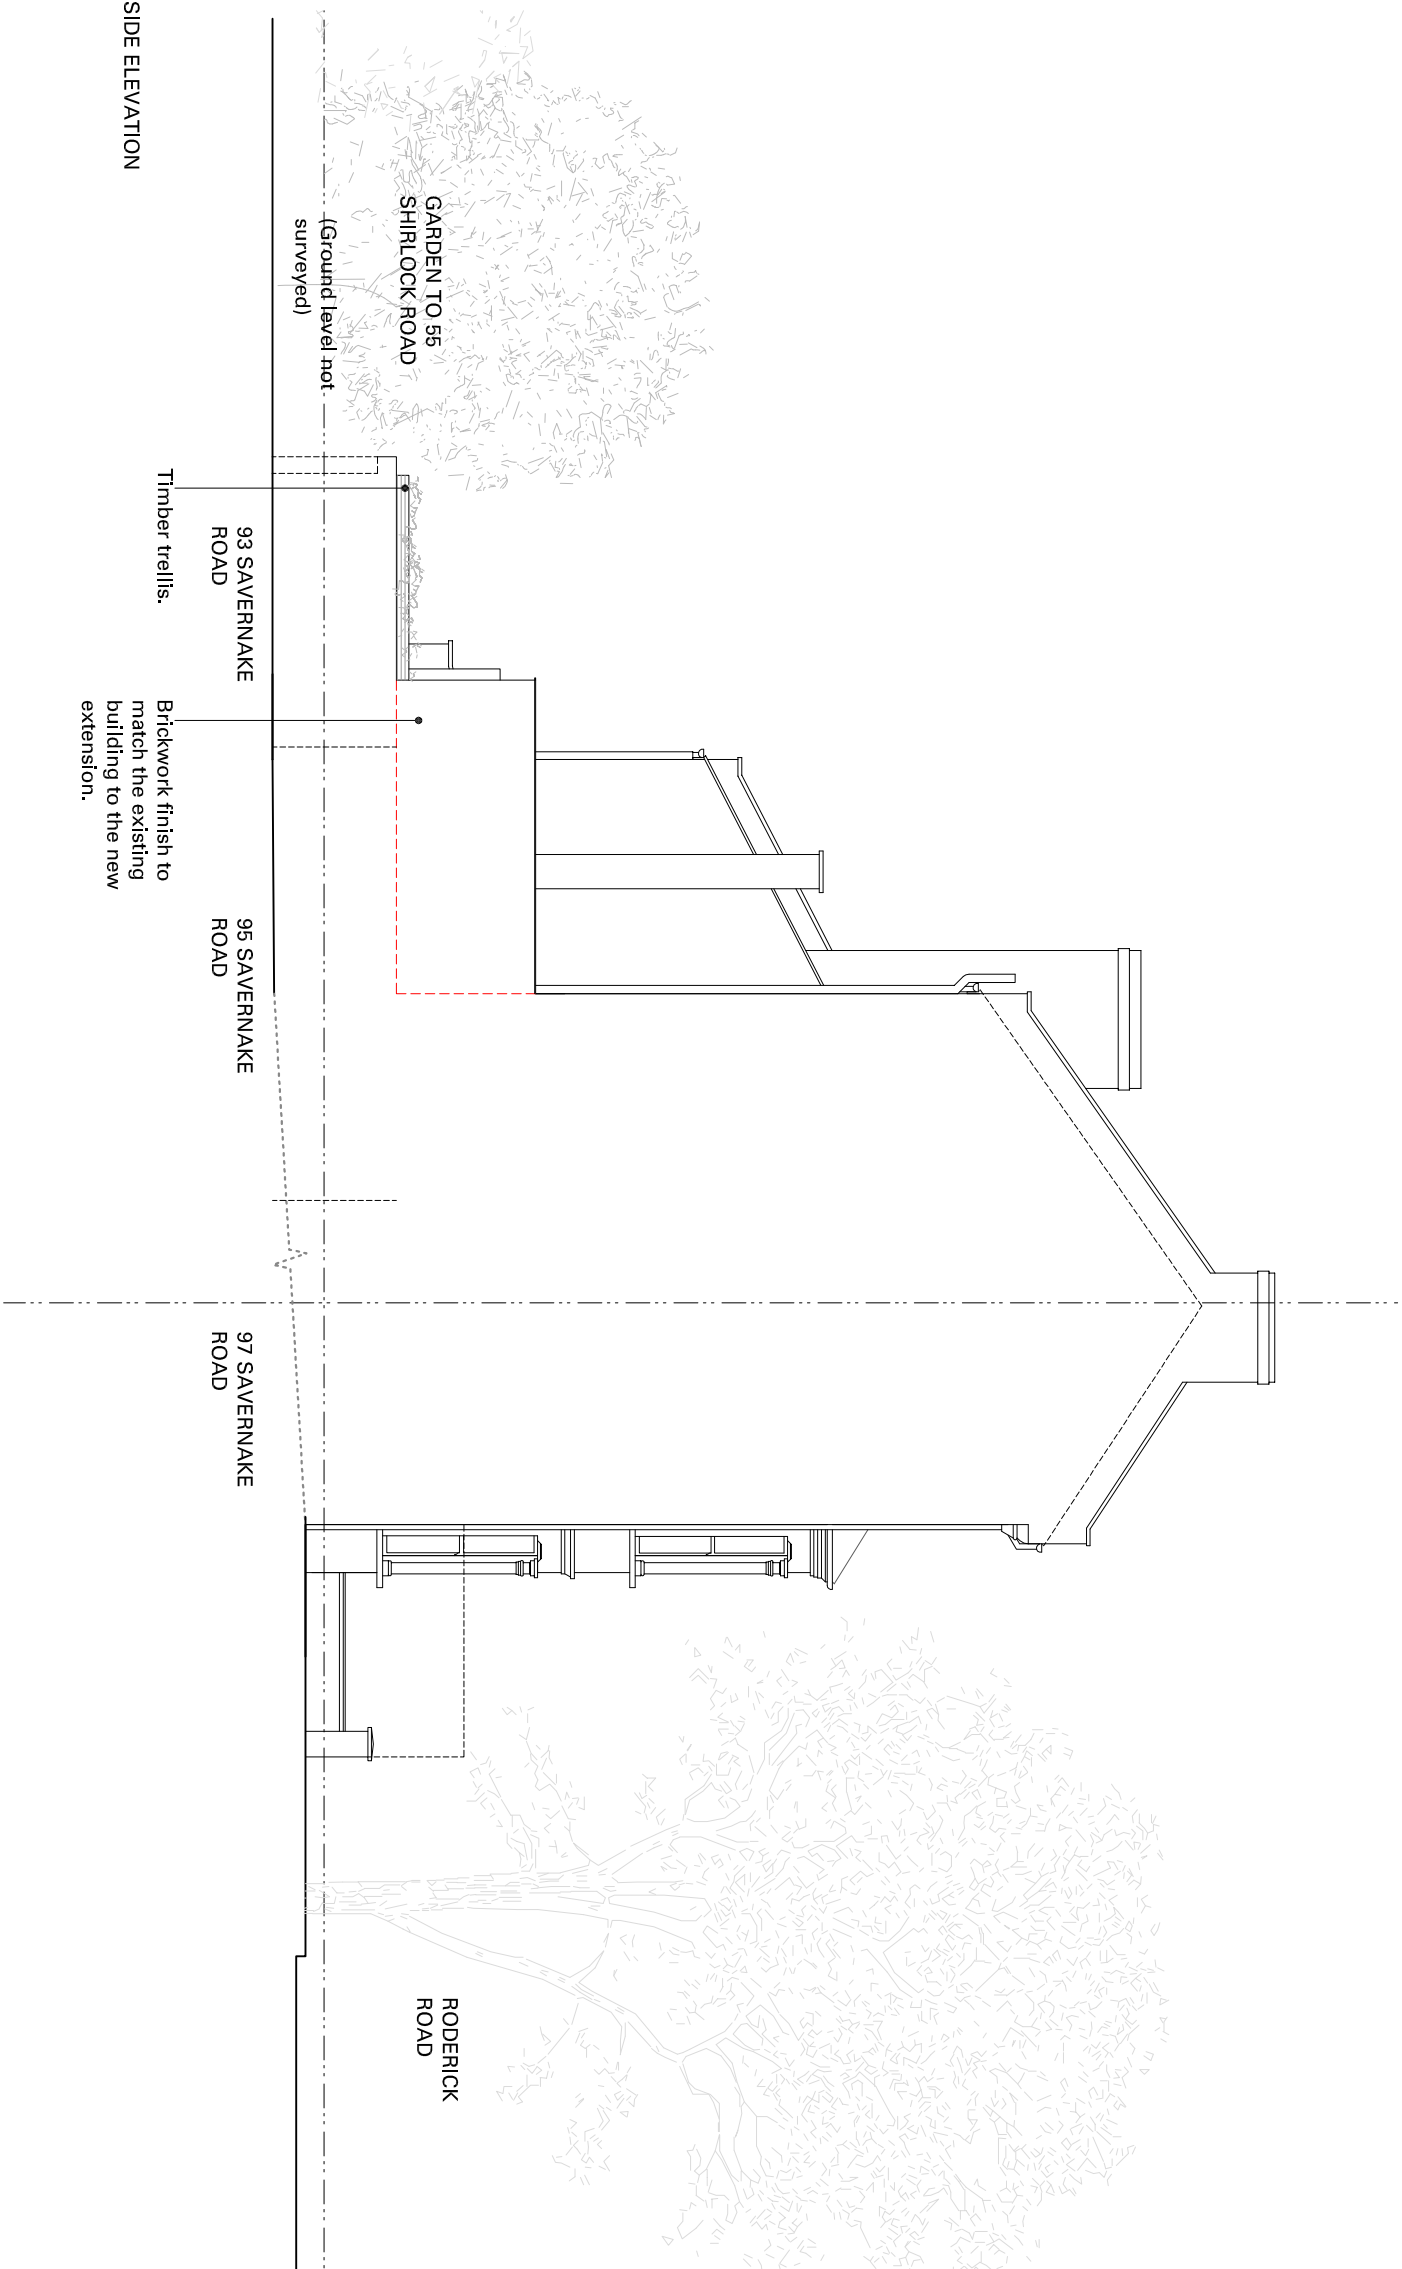

Notes

All setting out of work to be checked before work commences.
Any errors to be reported to M Studios before any further work is carried out.
Work only to measured dimensions, do not scale.
All work to be in accordance with the relevant Building Regulations.

ISSUED FOR APPROVAL

Revision	Note	Date	Revision	Note	Date
A	Issued for Approval.	05/03/15			

Project		
56 RODERICK ROAD, NW3 2NL		
Date	05/03/2015	Title
Drawn by	SS	SIDE ELEVATION AS PROPOSED
Checked by	SS	
Scale	1:100 @ A3	
Drawing No. 1082 APL 006		Rev. A