




GENERAL NOTES:  
DO NOT SCALE FROM THIS DRAWING  
ALL DIMENSIONS TO BE CHECKED ON SITE  
ANY OMISSIONS OR DISCREPANCIES TO BE  
REPORTED TO THE ARCHITECT IMMEDIATELY  
IF IN DOUBT ASK

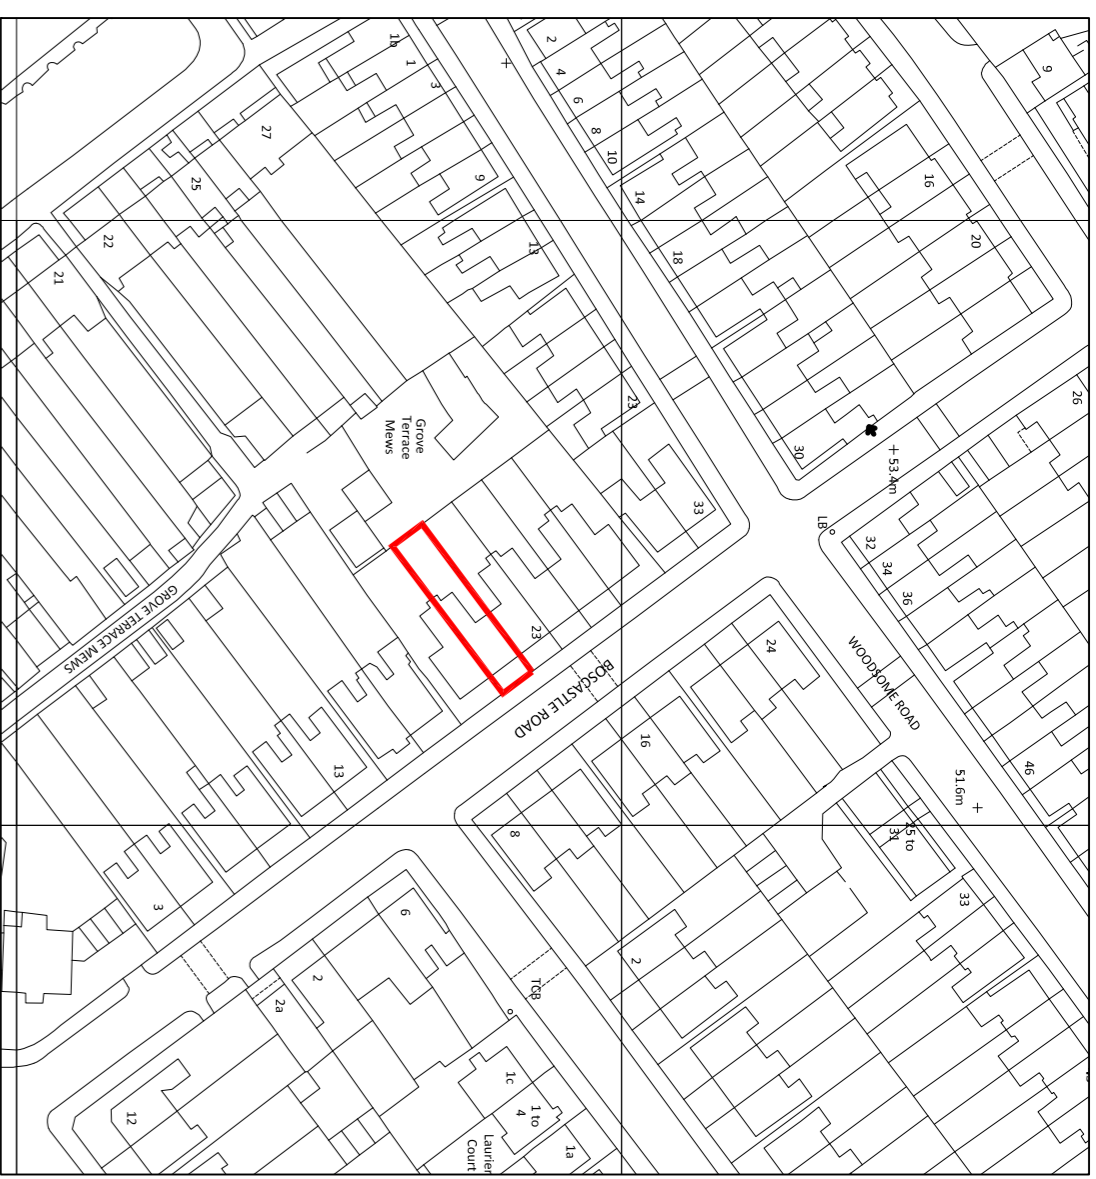

1 LOCATION PLAN  
1:1250

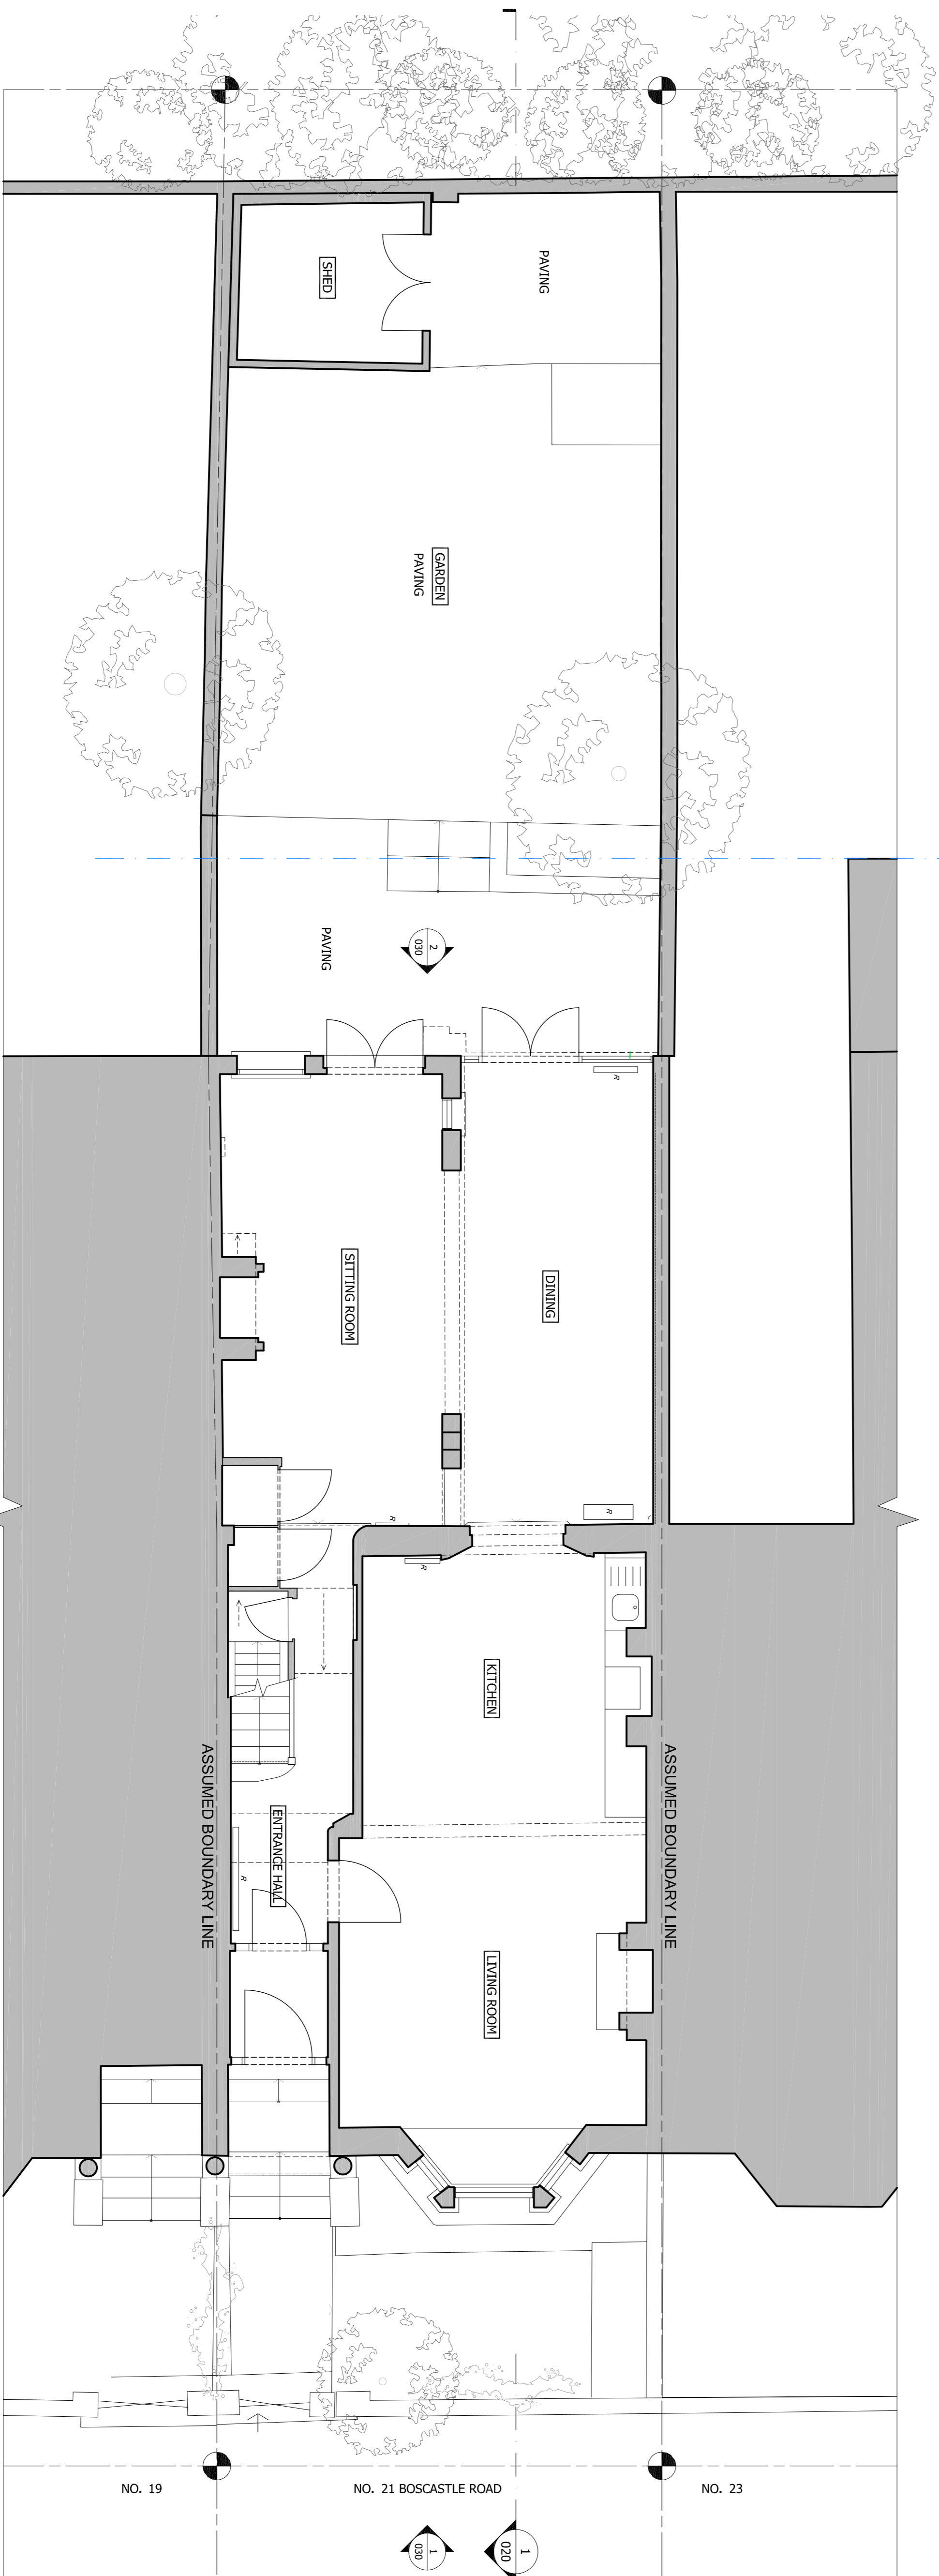

2 SITE PLAN  
1:150

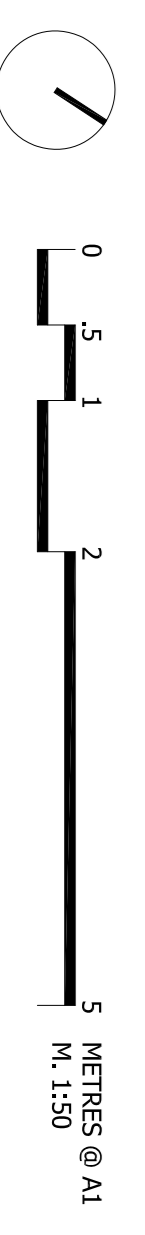

P2	12/01/15	Location Amendment	HM
P1	25/11/14	Planning Application	HM
REV / DATE	NOTES		DR
DRAWING STATUS			

## PLANNING

CLIENT  
BARBARA STORCH &  
MAYAMIKO KACHINGWE

### Finkernagel Ross Architects

Third Floor  
Unicorn House  
221-222 Shoreditch High Street  
London E1 6PJ  
Tel: 020 7377 5114  
info@finkernagelross.com  
www.finkernagelross.com

### 21 BOSCASTLE ROAD, LONDON, NWS

DRAWING TITLE

OS MAP & EXISTING SITE PLAN

DRAWN	DR. DATE	CHECKED	CH. DATE
HM	25.11.14	CF	14.11.14
SCALE		SHEET SIZE	
VARIES @ A1		A1	
DRAWING NO			REVISION

21BOS - 000 P2