


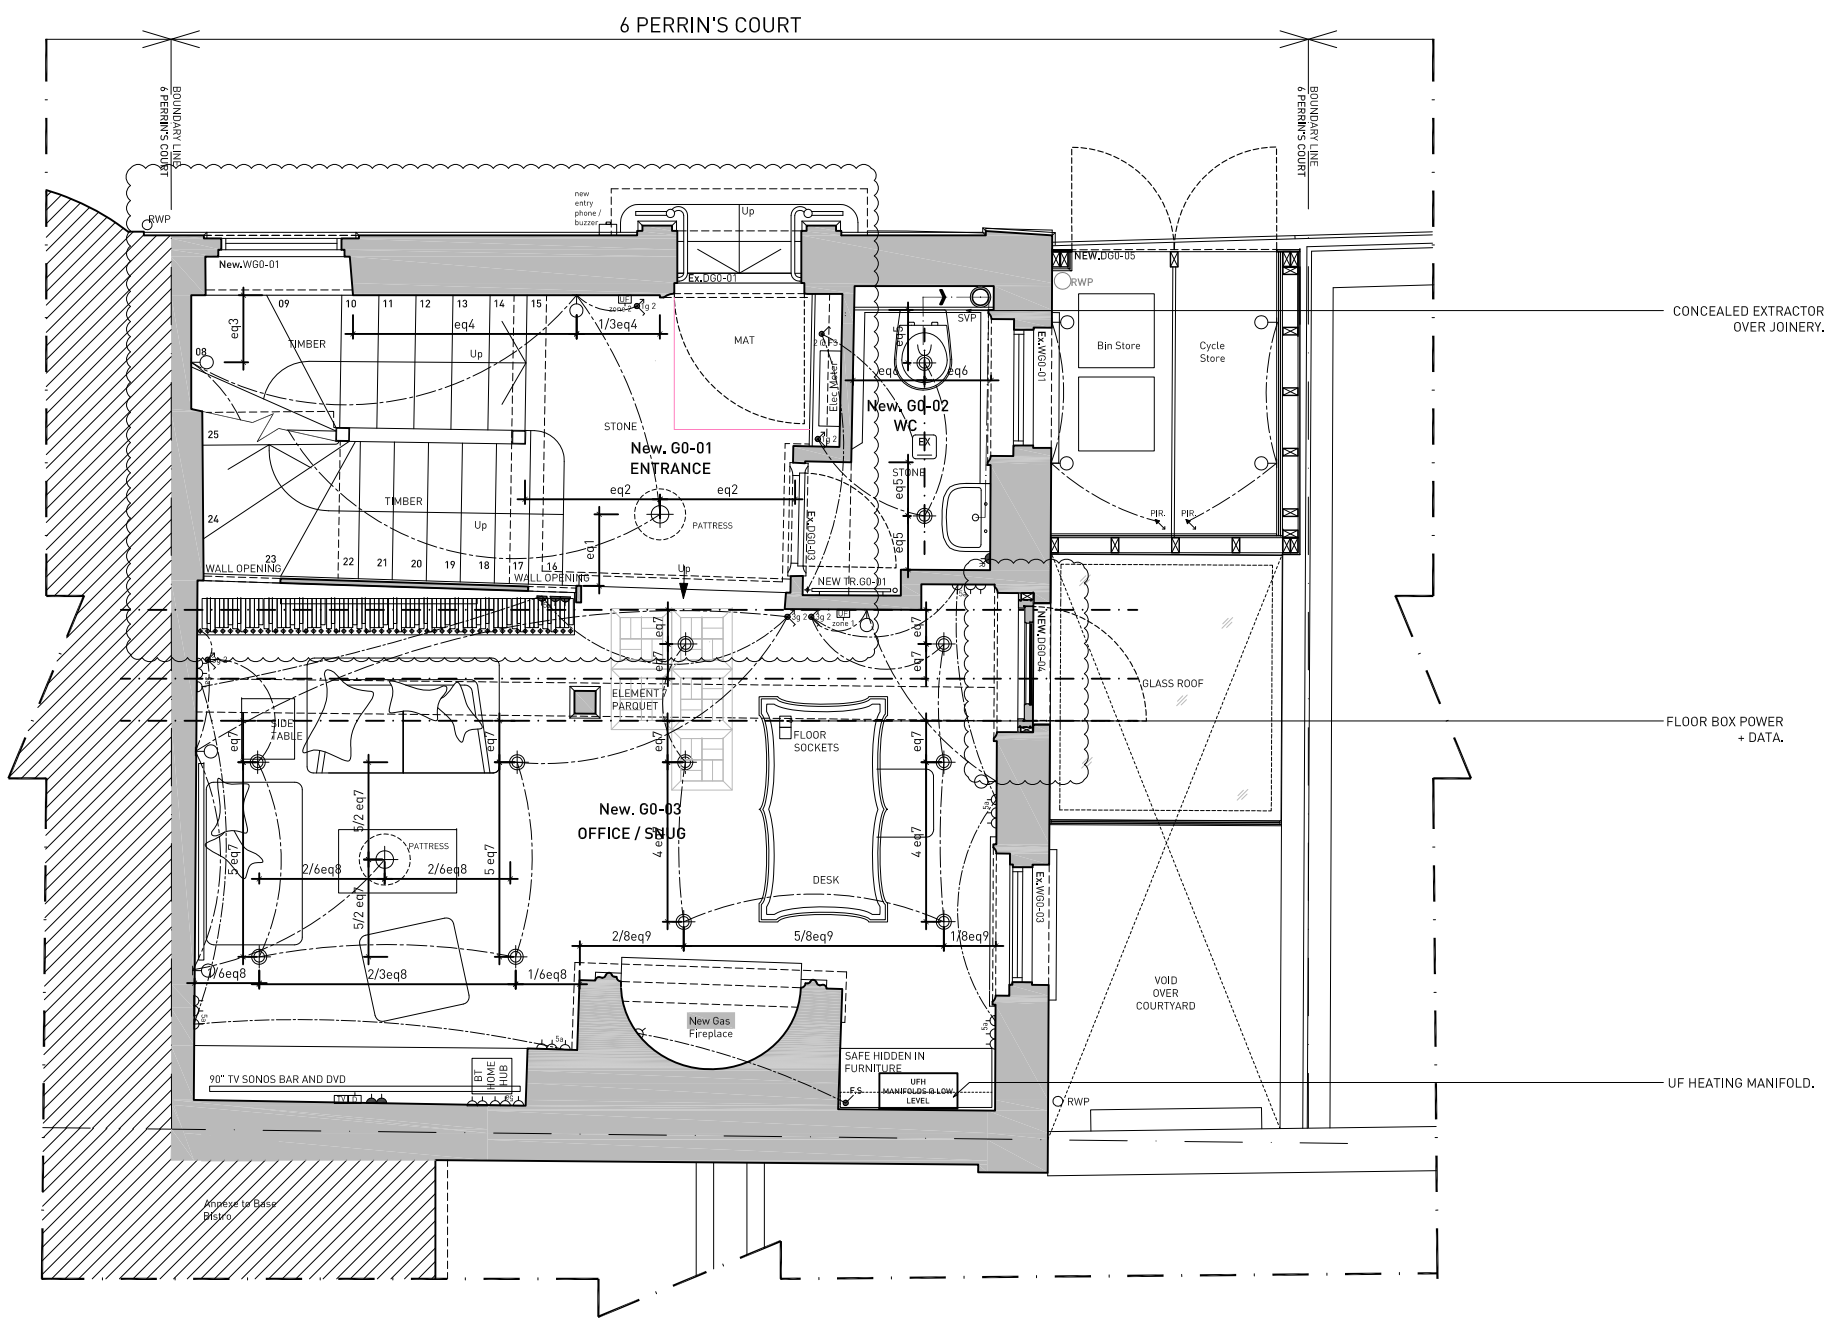

- NOTES
- ALL DIMENSIONS AND LEVELS ARE TO BE DETERMINED AND OR CHECKED BY THE CONTRACTOR ON SITE. SHOULD ANY DISCREPANCY BE IDENTIFIED BETWEEN THE DIMENSIONS AND OR DETAILS DETERMINED ON SITE, AND THOSE SHOWN THOSE SHOWN ON THE RELEVANT DRAWINGS, THE ARCHITECT SHALL BE NOTIFIED IMMEDIATELY, AND HIS INSTRUCTIONS OBTAINED PRIOR TO THE COMMENCEMENT OF THE WORK.
 - THE CONTRACTOR SHALL BE RESPONSIBLE FOR THE DESIGN AND IMPLEMENTATION OF ALL TEMPORARY WORKS, AND THE SAFETY AND STABILITY OF THE NEW WORKS AND ADJACENT STRUCTURES DURING CONSTRUCTION.
 - WHERE A PRODUCT IS SPECIFIED TO BE OBTAINED FROM A MANUFACTURER OR SUPPLIER, THE CONTRACTOR SHALL INSTALL THE PRODUCT IN ACCORDANCE WITH THE INSTRUCTIONS SUPPLIED BY THE MANUFACTURER. SHOULD THERE BE ANY VARIATION BETWEEN THE WORK SPECIFIED ON THE DRAWINGS AND THE MANUFACTURERS INSTRUCTIONS, THE CONTRACTOR SHALL REFER THE MATTER TO THE ARCHITECT FOR INSTRUCTION BEFORE PROCEEDING.



NO.	DATE	REVISIONS
C01	26.02.2015	CONSTRUCTION - STAIRS AND EXT OPENING AMENDED
T01	06.01.2015	ISSUED TO CLIENT.
T01	10.12.2014	ISSUED FOR TENDER.

Project 1433 Refurbishment
Client Buddy Sultan
Location 6 PERRIN'S COURT
 NW3 LONDON

Fraher Architects Ltd Telephone +44(0)20 32968636
 The Studio 14A Gabriel Street Email ma@fraher.co
 London SE23 1DT www.fraher.co
 United Kingdom

Title 0200 - GA Plans
 Proposed Ground Floor Plan

Status Tender **Scale** 1:25@A1 / 1:50@A3

Drawn IJ **Checked** TJ **Authorised** JF

Revision C01 **Date** 04.12.2014

14330200A L002

