


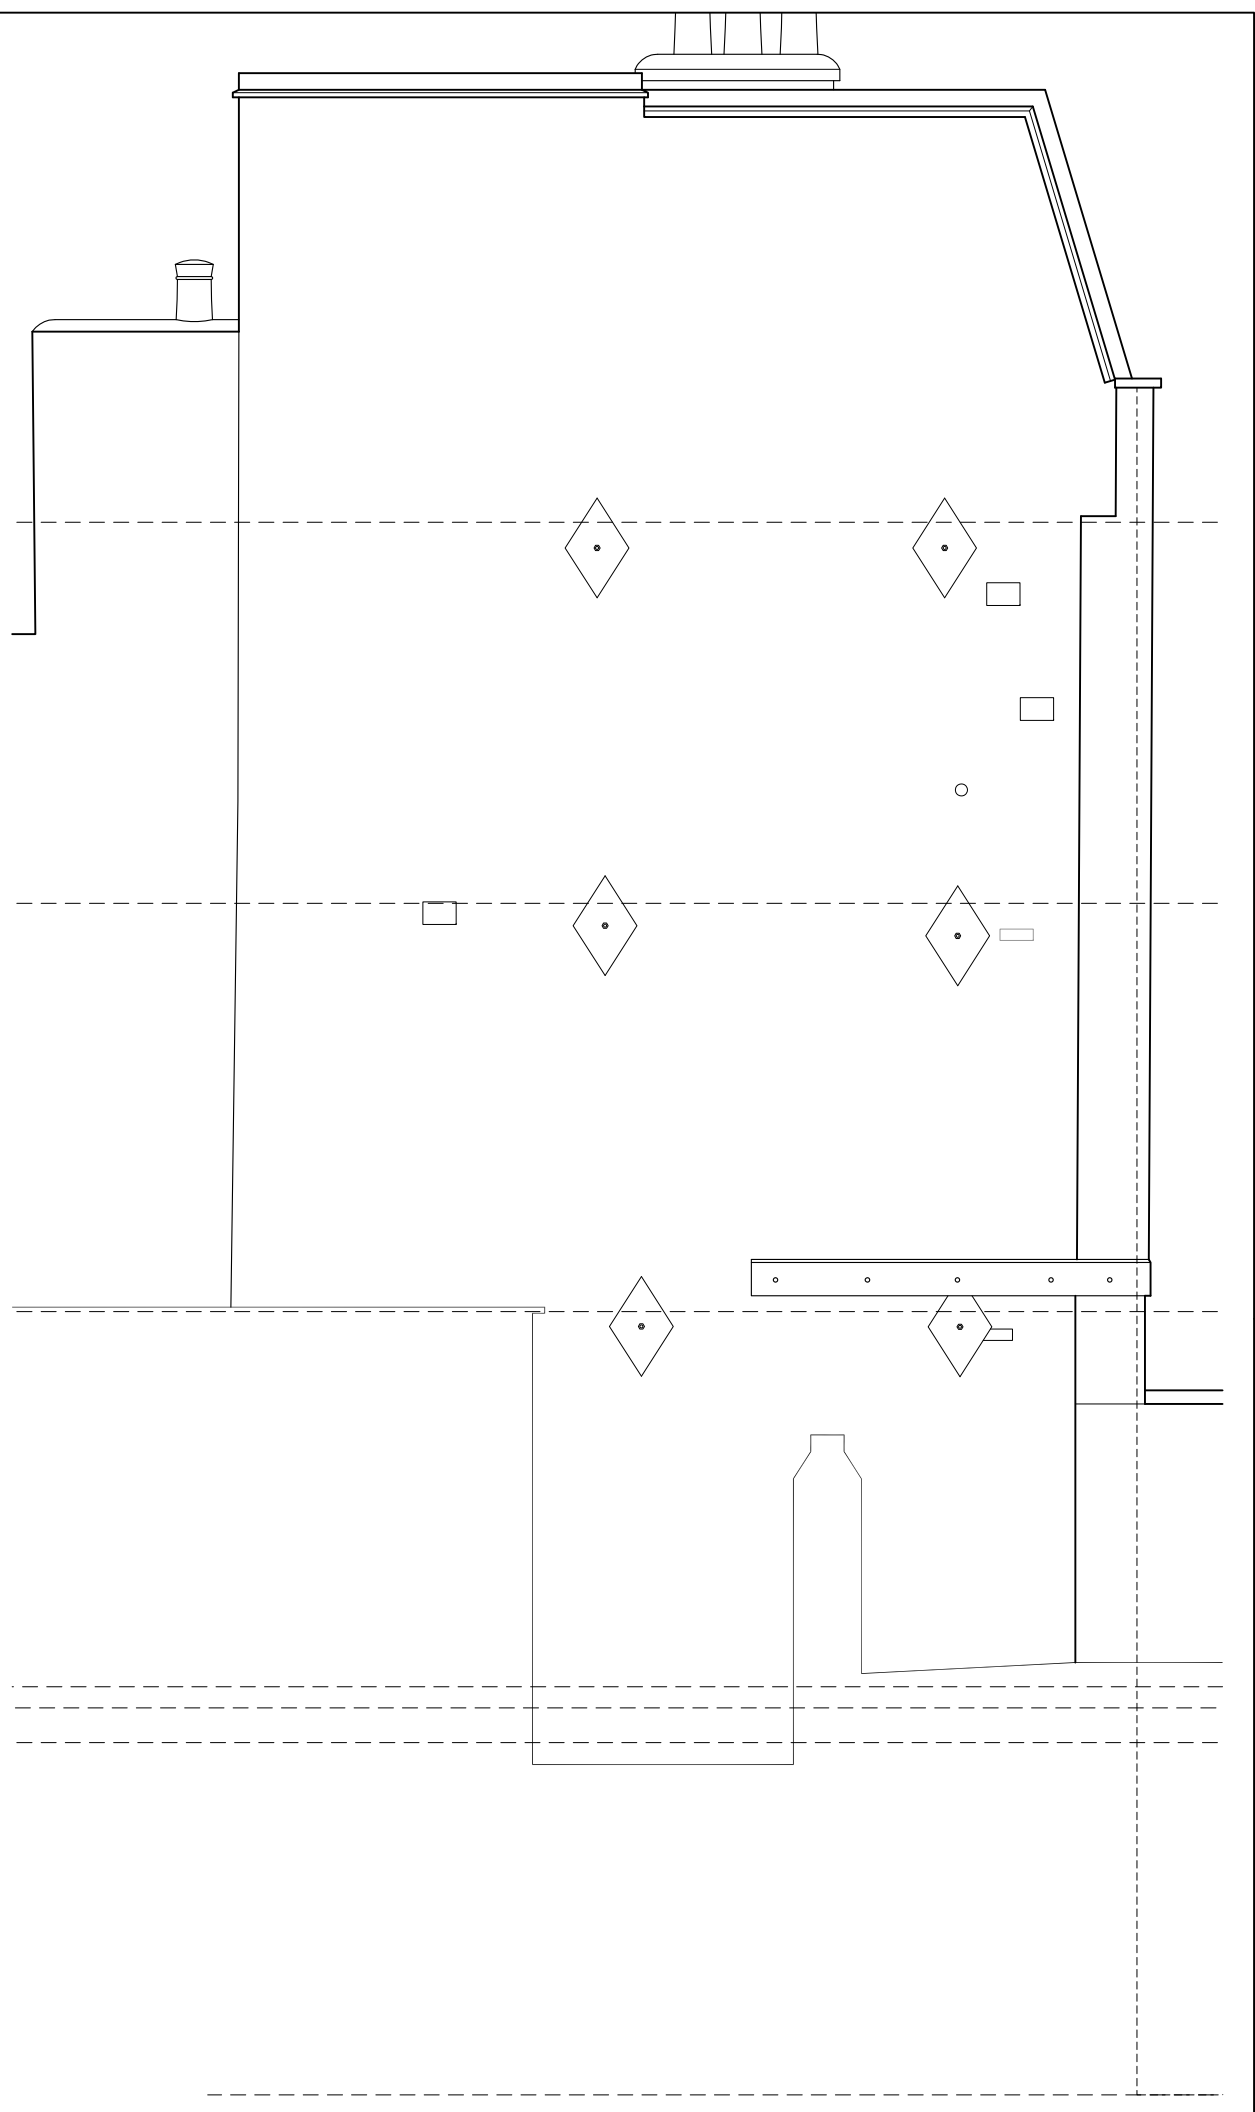

PROPOSED SOUTH ELEVATION 1:50 @ A3 1:25 @ A1



PROPOSED WEST ELEVATION 1:50 @ A3 1:25 @ A1

© Copyright Fraher Architects Limited
Do not scale from this drawing
All dimensions to be checked on site
Any discrepancies shall be immediately notified to the Architect in writing.

- NOTES
- ALL DIMENSIONS AND LEVELS ARE TO BE DETERMINED AND CHECKED BY THE CONTRACTOR ON SITE. SHOULD ANY DISCREPANCY BE IDENTIFIED BETWEEN THE DIMENSIONS AND OR DETAILS DETERMINED ON SITE AND THOSE SHOWN THOSE SHOWN ON THE RELEVANT DRAWINGS, THE ARCHITECT SHALL BE NOTIFIED IMMEDIATELY, AND HIS INSTRUCTIONS OBTAINED PRIOR TO THE COMMENCEMENT OF THE WORK.
 - THE CONTRACTOR SHALL BE RESPONSIBLE FOR THE DESIGN AND IMPLEMENTATION OF ALL TEMPORARY WORKS, AND THE SAFETY AND STABILITY OF THE NEW WORKS AND ADJACENT STRUCTURES DURING CONSTRUCTION.
 - WHERE A PRODUCT IS SPECIFIED TO BE OBTAINED FROM A MANUFACTURER OR SUPPLIER, THE CONTRACTOR SHALL INSTALL THE PRODUCT IN ACCORDANCE WITH THE INSTRUCTIONS SUPPLIED BY THE MANUFACTURER. SHOULD THERE BE ANY VARIATION BETWEEN THE WORK SPECIFIED ON THE DRAWINGS AND THE MANUFACTURER'S INSTRUCTIONS, THE CONTRACTOR SHALL REFER THE MATTER TO THE ARCHITECT FOR INSTRUCTION BEFORE PROCEEDING.

NO.	DATE	REVISIONS
P01	26.02.2015	ISSUED FOR PLANNING.
P01	19.02.2015	ISSUED FOR TENDER.

Project 1433 Refurbishment
Client Buddy Sultan
Location 6 PERRIN'S COURT
NW3 LONDON

Fraher Architects Ltd Telephone
The Studio +44(0)20 32968636
14A Gabriel Street Email
London SE23 1DT mail@fraher.co
United Kingdom www.fraher.co

Title 0400 - GA Elevations
Elevations South & West

Status Tender **Scale** 1:25@A1 / 1:50@A3

Drawn SD **Checked** JF **Authorised** JF

Revision P01 **Date** 19.02.2015

14330400AL002