

COPYRIGHT
 CONTRACTOR MUST CONFIRM SITE DIMENSIONS BEFORE COMMENCEMENT
 OF WORK.
 THIS DRAWING OR DESIGN IS THE COPYRIGHT AND MAY NOT BE
 REPRODUCED WITHOUT WRITTEN CONSENT OF THE DESIGNER.
 CONTRACTOR RESPONSIBLE FOR CORRECT SETTING OUT ON SITE. ANY
 DISCREPANCIES TO BE NOTED TO THE DESIGNER IMMEDIATELY.


NO.	REVISION	DATE
A		

CONTRACTOR MUST BUILD IN ACCORDANCE WITH THE DRAWINGS
 AND SPECIFICATIONS ANY DEVIATION FROM THE DRAWINGS MUST BE
 APPROVED BY THE ARCHITECT, ENGINEER AND THE BUILDING
 INSPECTOR WHERE RELEVANT


CONTRACTOR MUST PROVIDE MIN 48 HOURS WRITTEN NOTICE OF
 COMMENCEMENT OF WORK TO LOCAL AUTHORITY BUILDING CONTROL
 AND COMPLETION OF WORKS MUST OBTAIN A FINAL CERTIFICATE
 FROM THE LOCAL AUTHORITY

ALL DIMENSIONS AND LEVELS ARE TO BE DETERMINED AND
 CHECKED BY THE CONTRACTOR ON SITE AND AGREED WITH THE
 CLIENT, BUILDING WORK SHALL BE CARRIED OUT WITH PROPER
 MATERIALS AND WORK MAN LIKE MANNER

SETTING OUT TO BE VERIFIED PRIOR TO CONSTRUCTION, ALL
 DIMENSIONS AND RELATIONSHIPS TO BE DETERMINED ON
 SITE BY CONTRACTOR & AGREED WITH CLIENT

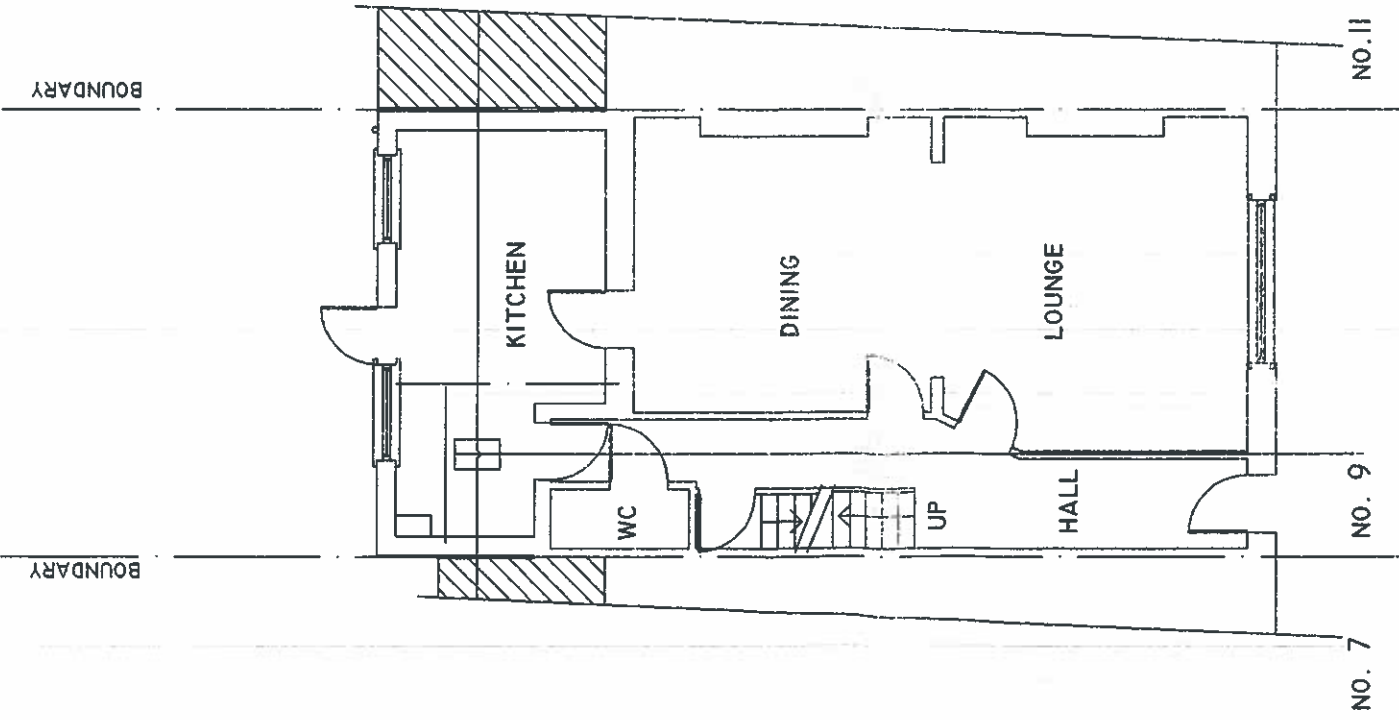

EXISTING GROUND FLOOR PLAN

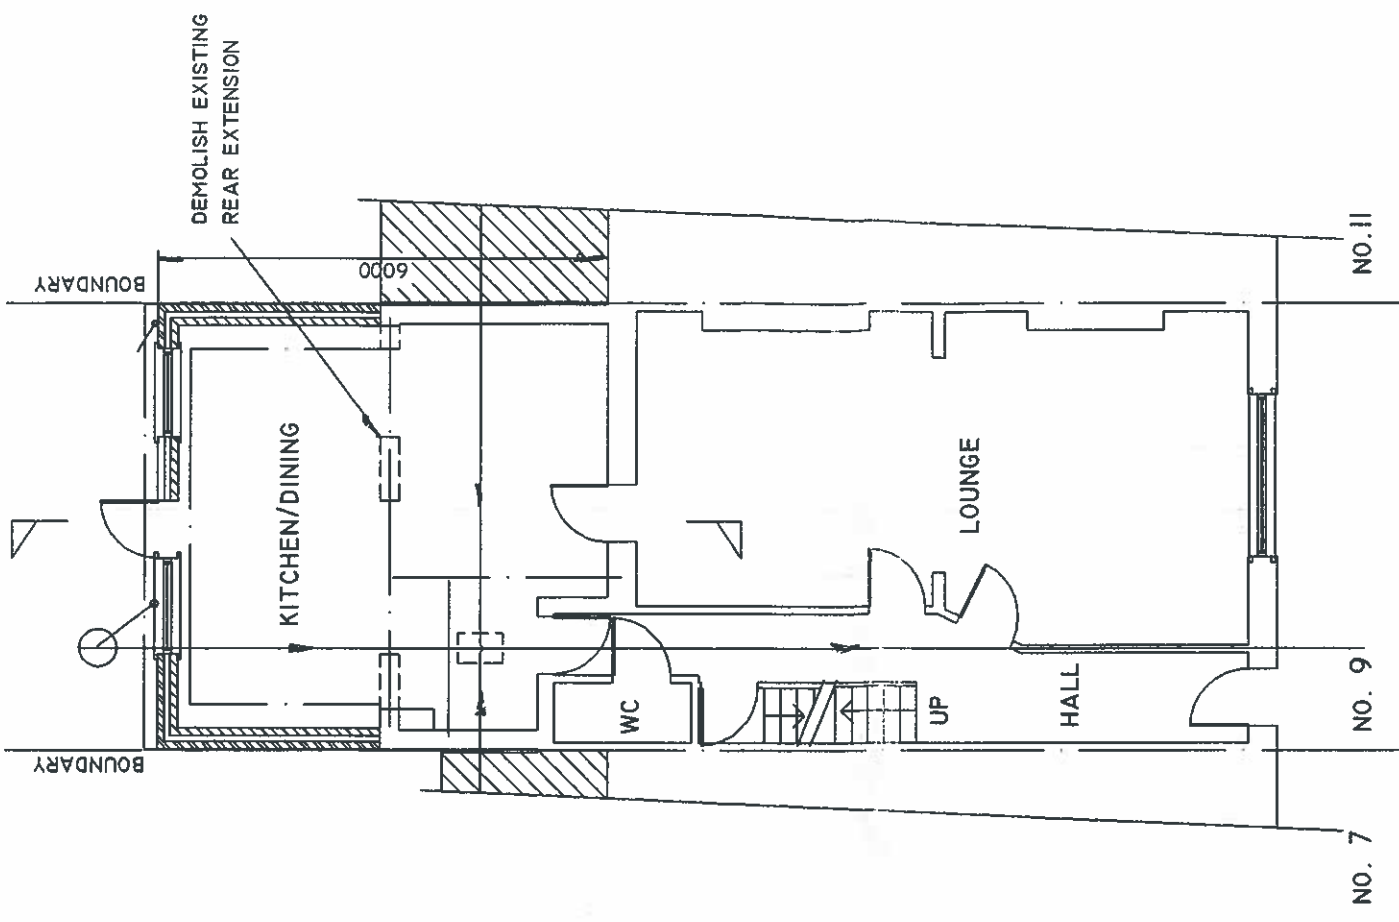

PROPOSED GROUND FLOOR PLAN



CHECKED	DATE: FEB 15
DRAWN	SCALE: 1:100
DRAWING NUMBER:	

PI

PROJECT:
 9 PATSHULL ROAD
 LONDON
 NW5 2JX

DRAWING TITLE:
 EXISTING &
 PROPOSED GROUND
 FLOOR PLAN