

NOTE

DO NOT SCALE FROM THIS DRAWING, EXCEPT FOR TOWN PLANNING PURPOSES.
 THIS DRAWING IS THE PROPERTY OF TG STUDIO AND COPYRIGHT RESERVED BY THEM.
 THIS DRAWING IS FOR INFORMATION ONLY AND IS NOT TO BE REPRODUCED OR COPIED
 OR TO ANY UNAUTHORIZED PERSON WITHOUT THE PRIOR CONSENT OF TG STUDIO.
 THE AREAS ON THIS DRAWING HAVE BEEN CALCULATED FROM A CAD DRAWING AND HAVE NO
 TOLERANCES ADDED OR SUBTRACTED.

NORTH



REVISIONS	DATE
PLANNING SUBMISSION	25.02.2015

PROJECT
1A WELL ROAD
 NW3 1LJ

10 KATHBORNE PLACE LONDON W11 1HP T: (020) 7636 3838 F: (020) 7636 3659 WWW.TGSTUDIO.CO.UK

STUDIO
 Architecture & Interior Design

DRAWING
EXISTING FRONT ELEVATION & SECTION A

DATE
 2015.02.25

DRAWN BY
 WL


CHECKED BY
 TG

STATUS
 PLANNING

SCALE @ A3
 1:100

DWG NO.
 P 131 EX-EL-010

REV
 -

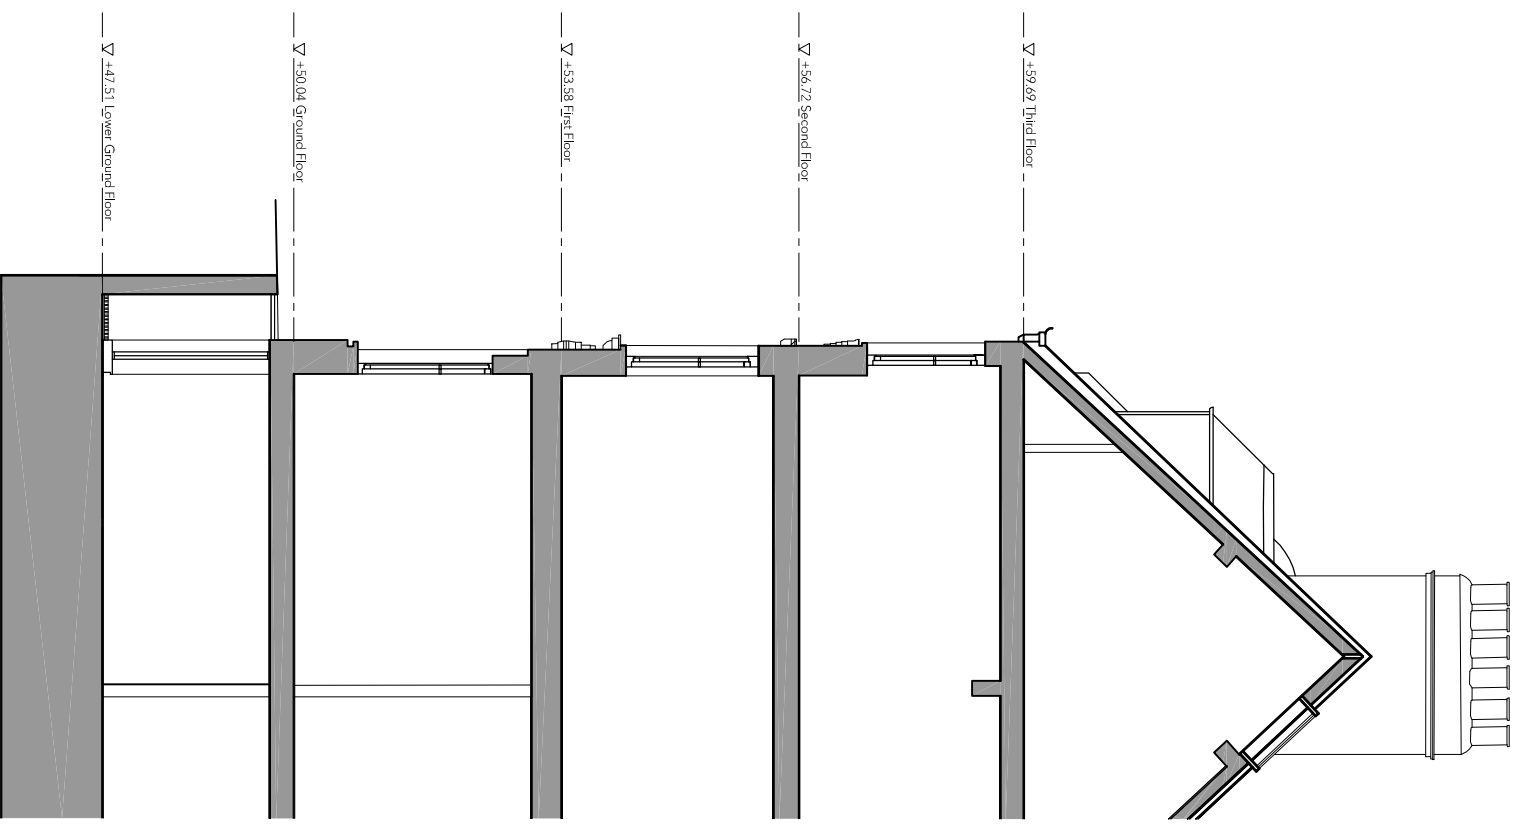

2 Existing Section A scale 1:100



1 Existing Front Elevation scale 1:100

