

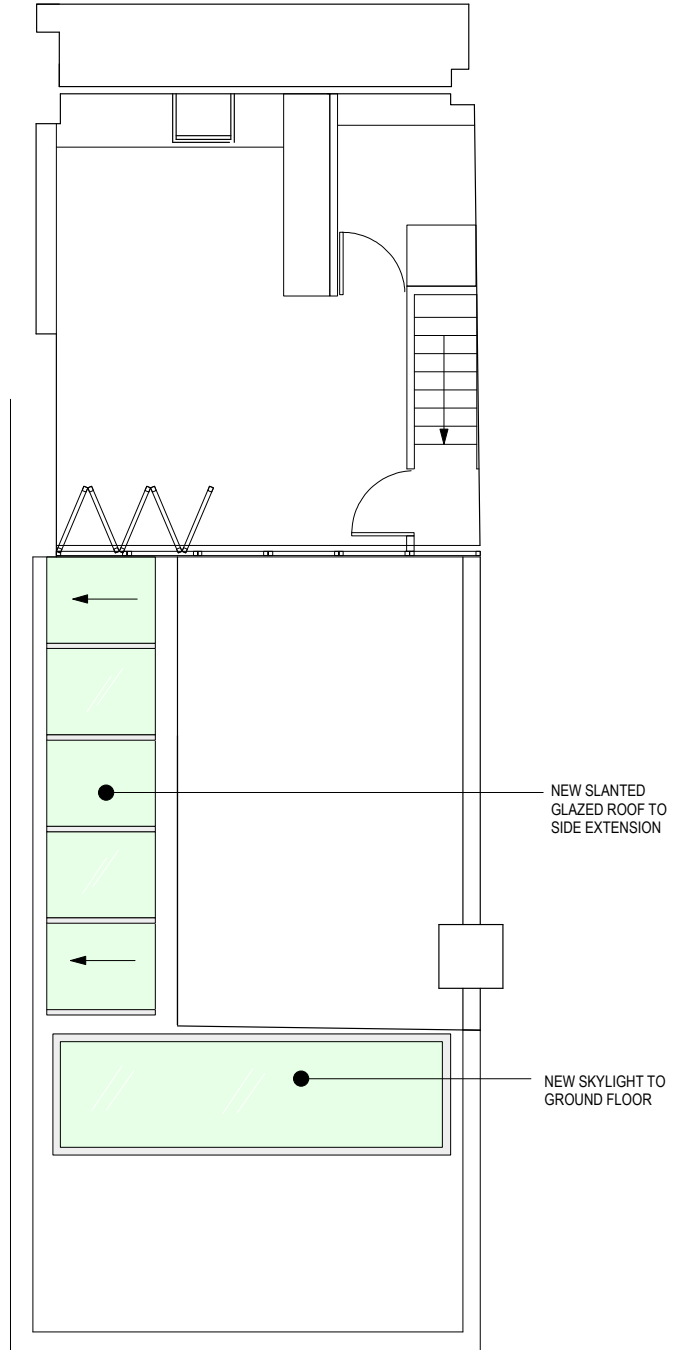


PROPOSED AND EXISTING SECOND FLOOR PLANS

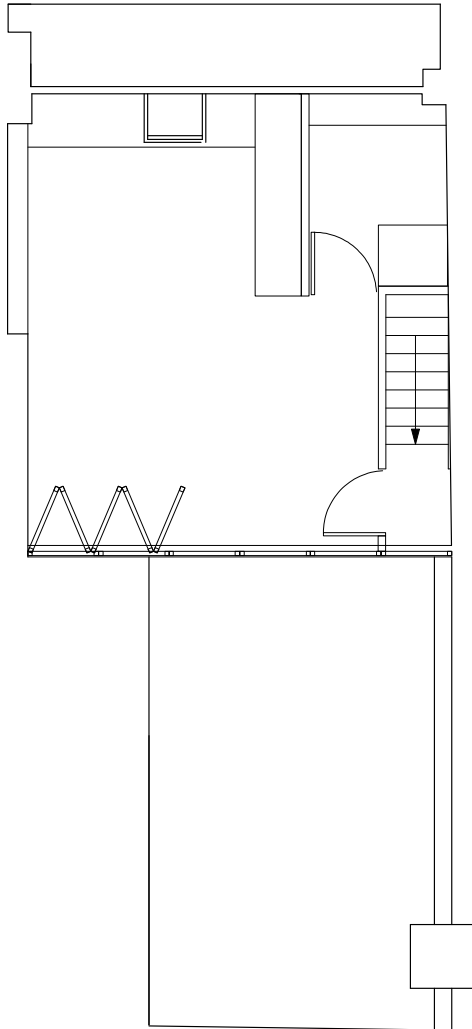

NEW SLANTED
GLAZED ROOF TO
SIDE EXTENSION


NEW SKYLIGHT TO
GROUND FLOOR

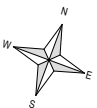

STUDIO STÖDBERG 26 Colville Terrace London W11 2BU T: 020 74601761 T: 07932 792 278	
PROJECT	
20 GONDAR GARDENS, LONDON	
DRAWING TITLE	
PROPOSED AND EXISTING SECOND FLOOR PLAN	
SCALE	1:100 at A4
DRAWN	FEBRUARY 2015
DRWG. NO.	20GG/2015/PL-05
REVISION	

DO NOT SCALE FROM DRAWING. ALL DIMS TO BE CHECKED ON SITE REPORT
CHECKING AND REVISIONS TO STUDIO STÖDBERG IMMEDIATELY

PROPOSED AND EXISTING GROUND FLOOR PLANS

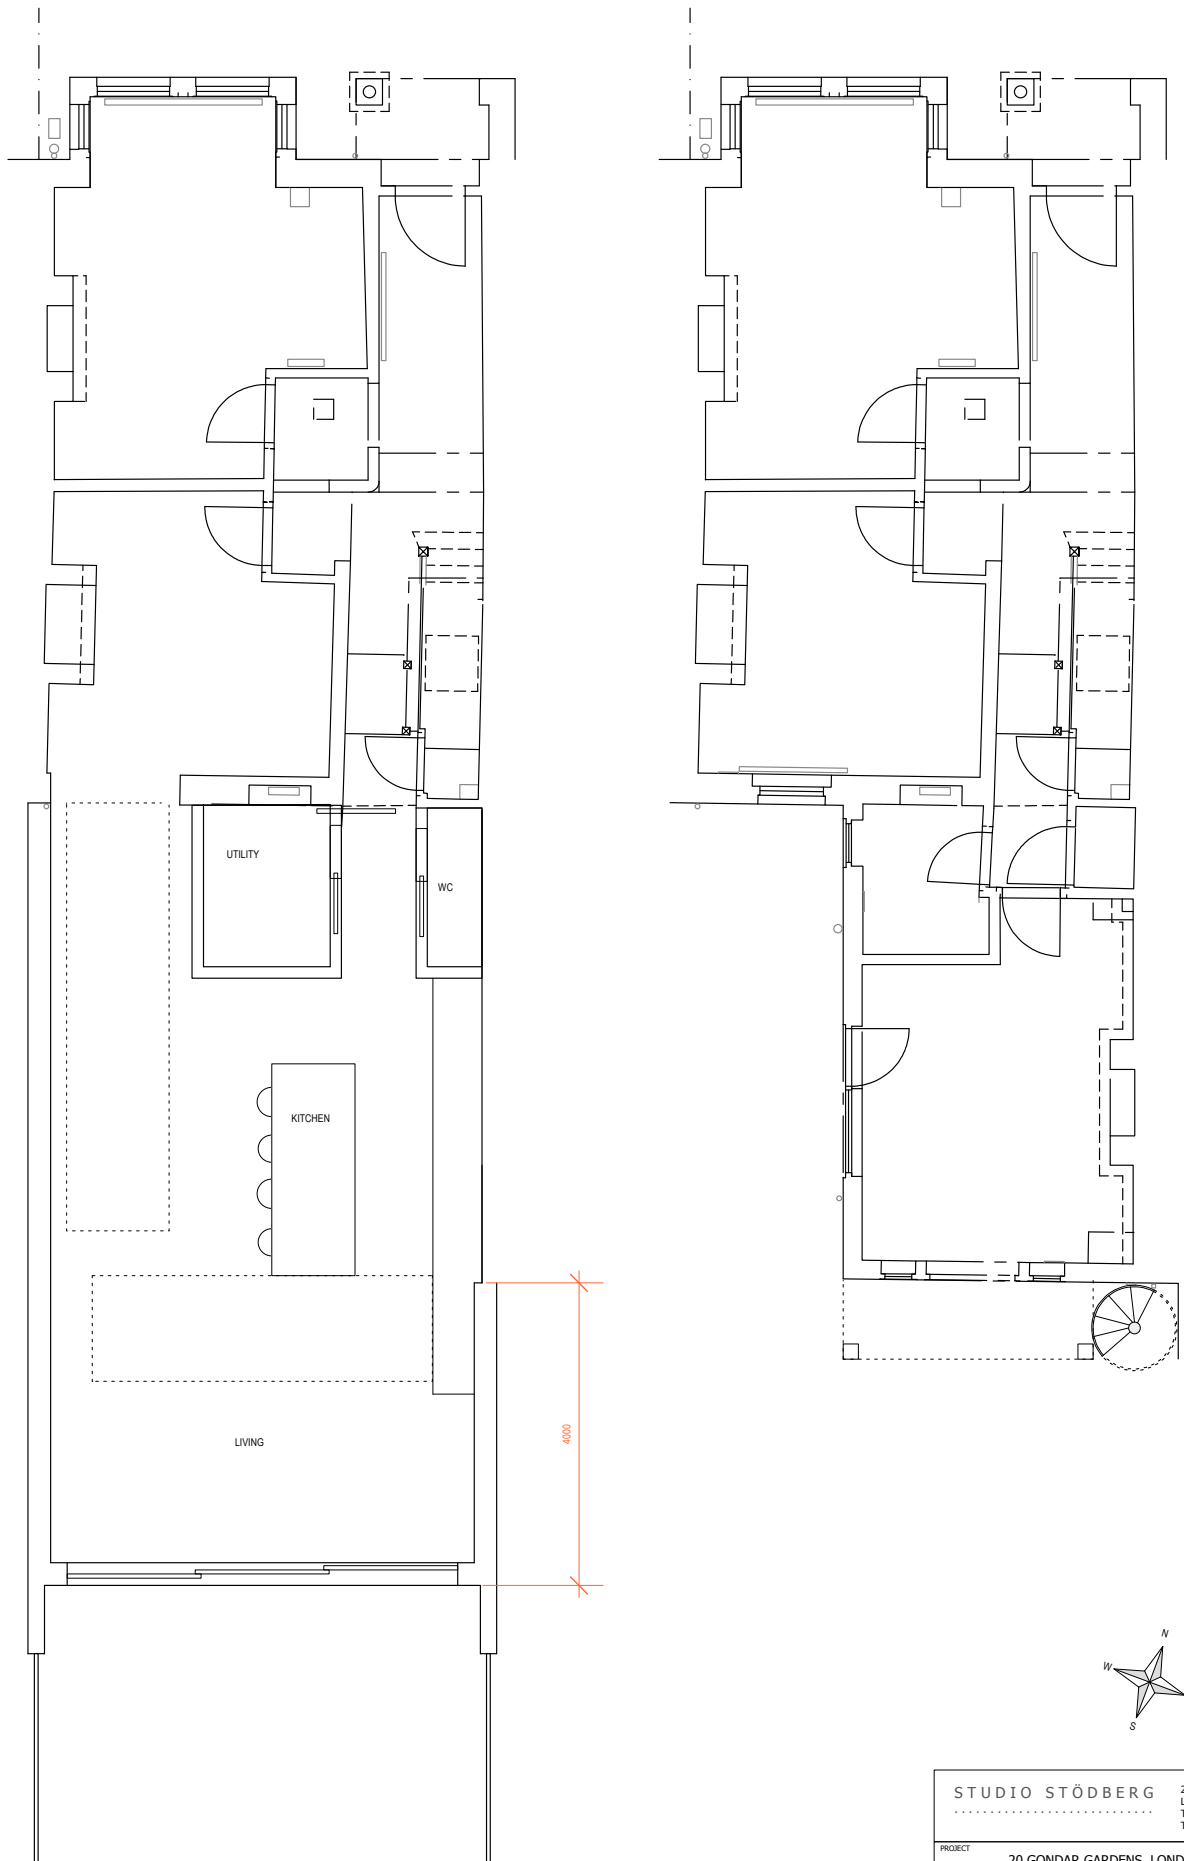

STUDIO STÖDBERG 26 Colville Terrace London W11 2BU T: 020 74601761 T: 07932 792 278	
PROJECT 20 GONDAR GARDENS, LONDON	
DRAWING TITLE PROPOSED AND EXISTING GROUND FLOOR PLAN	
SCALE 1:100 at A4	DRAWN JANUARY 2015
DRWG. NO. 20GG/2015/PL-02	REVISION
<small>DO NOT SCALE FROM DRAWING. ALL DIMS TO BE CHECKED ON SITE REPORT CHECKING AND APPROVALS TO STUDIO STÖDBERG DIRECTLY</small>	