


NORTH ELEVATION (TASKER ROAD)
A.O.D. 47.00m

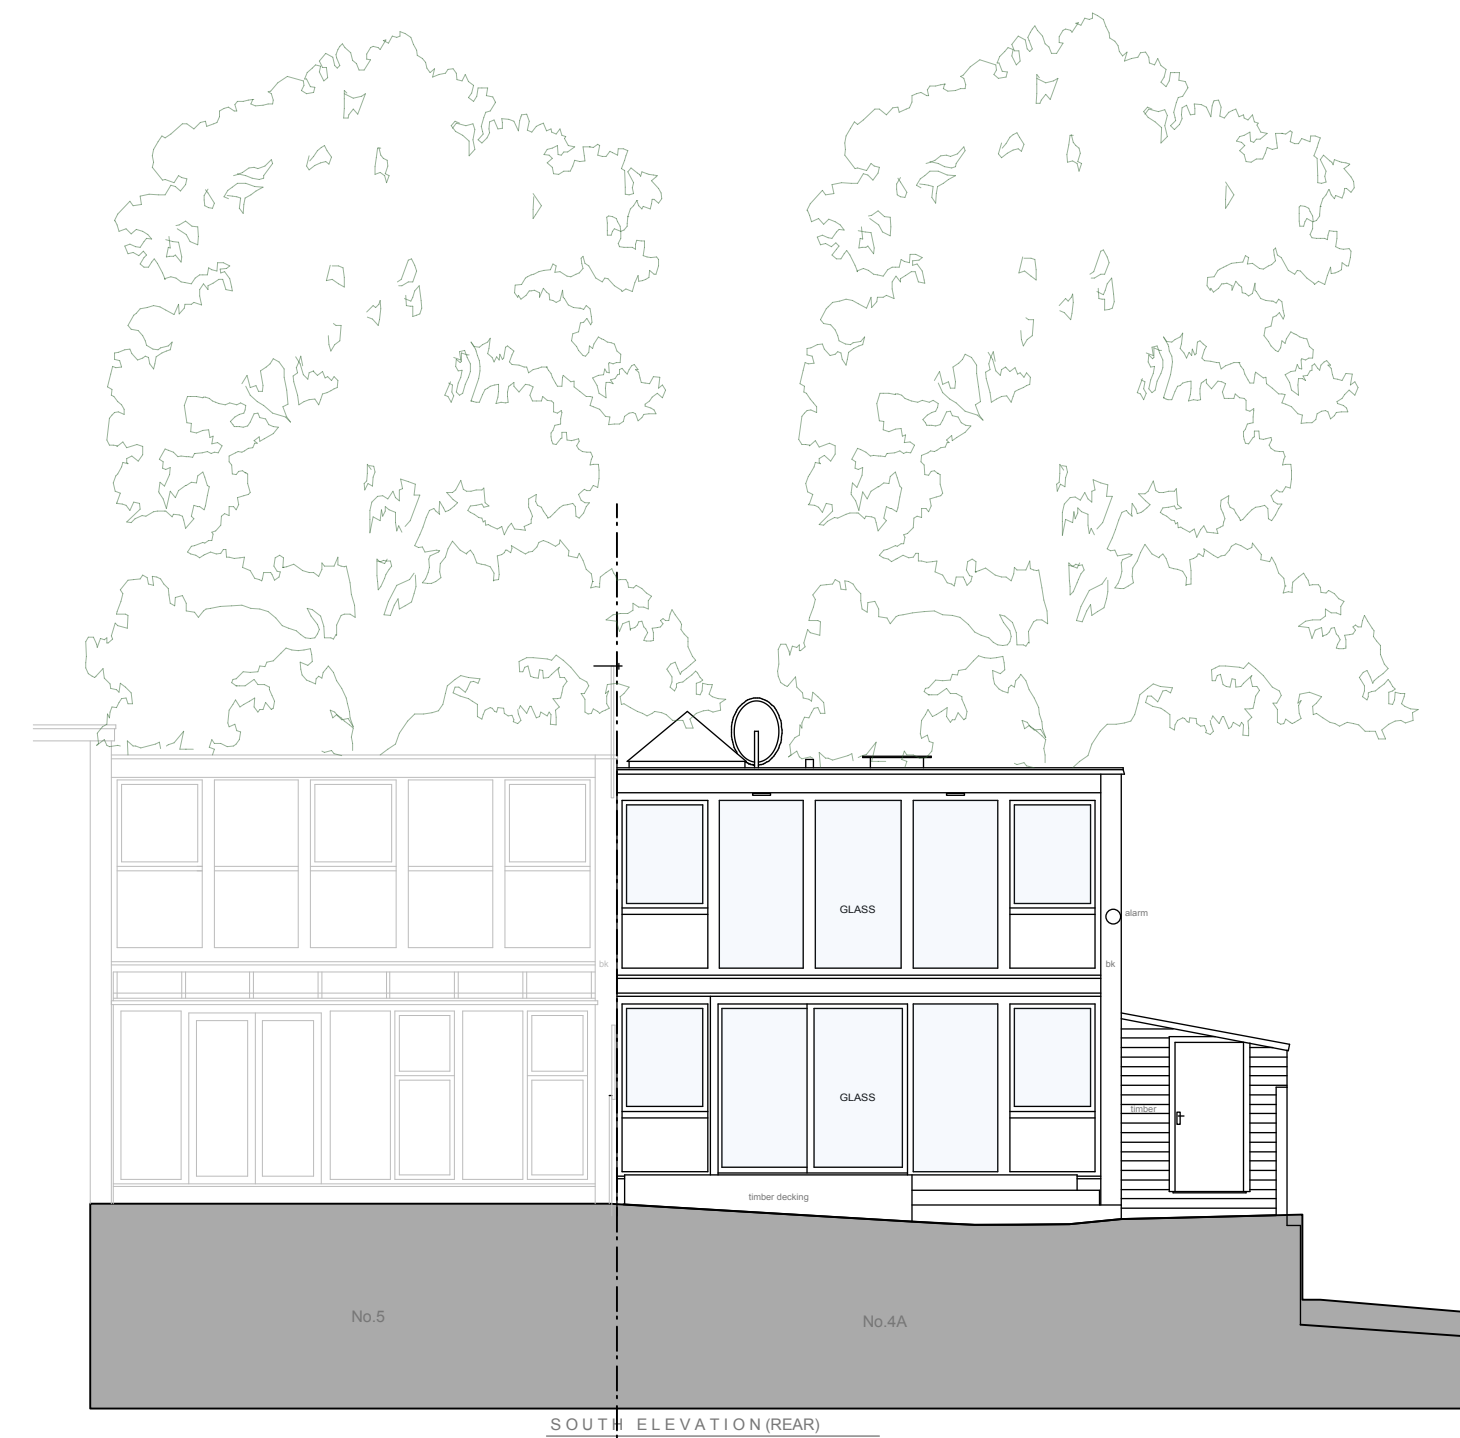

SOUTH ELEVATION (REAR)
A.O.D. 47.00m

1/100

ALL LEVELS ARE METRES RELATED TO AN O.S.B.M. LOCATED ON
1-5 WOODFIELD TASKER ROAD. (value 55.04m)

0m 5m 10m 20m



Charlton
Brown
Architects

PLANNING APPLICATION

4, Tasker Road, London

1238/EX 04

04 Exis. Elev. South and North

The Belvedere 2 Back Lane Hampstead London NW3 1HL
T 020 7794 1234 E office@charltonbrown.com

Scale 1:100 @ A2 / 1:50 @ A0
This drawing is copyright

Please follow the drawings exactly. If you find errors or omissions ask for clarification. Do not proceed without revised instructions. No dimensions to be scaled