


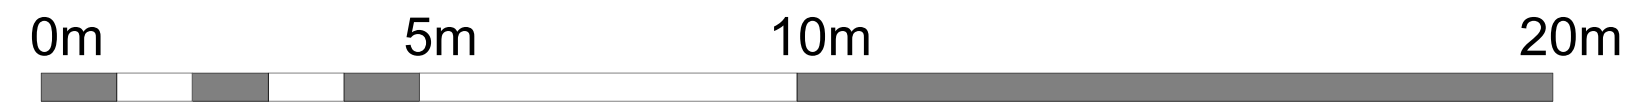

150
 ALL LEVELS ARE METRES RELATED TO AN O.S.B.M. LOCATED ON
 1-5 WOODFIELD TASKER ROAD, (value 66.04m)

SECTION A-A
 A.O.D. 47.00m



EAST ELEVATION (SIDE)
 A.O.D. 47.00m



Charlton
 Brown
 Architects

PLANNING APPLICATION

4, Tasker Road, London
 05 Exist east Elevation

1238/EX 05

The Belvedere 2 Back Lane Hampstead London NW3 1HL Scale 1:100 @ A2 / 1:50 @ A0
 T 020 7794 1234 E office@charltonbrown.com This drawing is copyright
 Please follow the drawings exactly. If you find errors or omissions ask for clarification. Do not proceed without revised instructions. No dimensions to be scaled