



NOTES

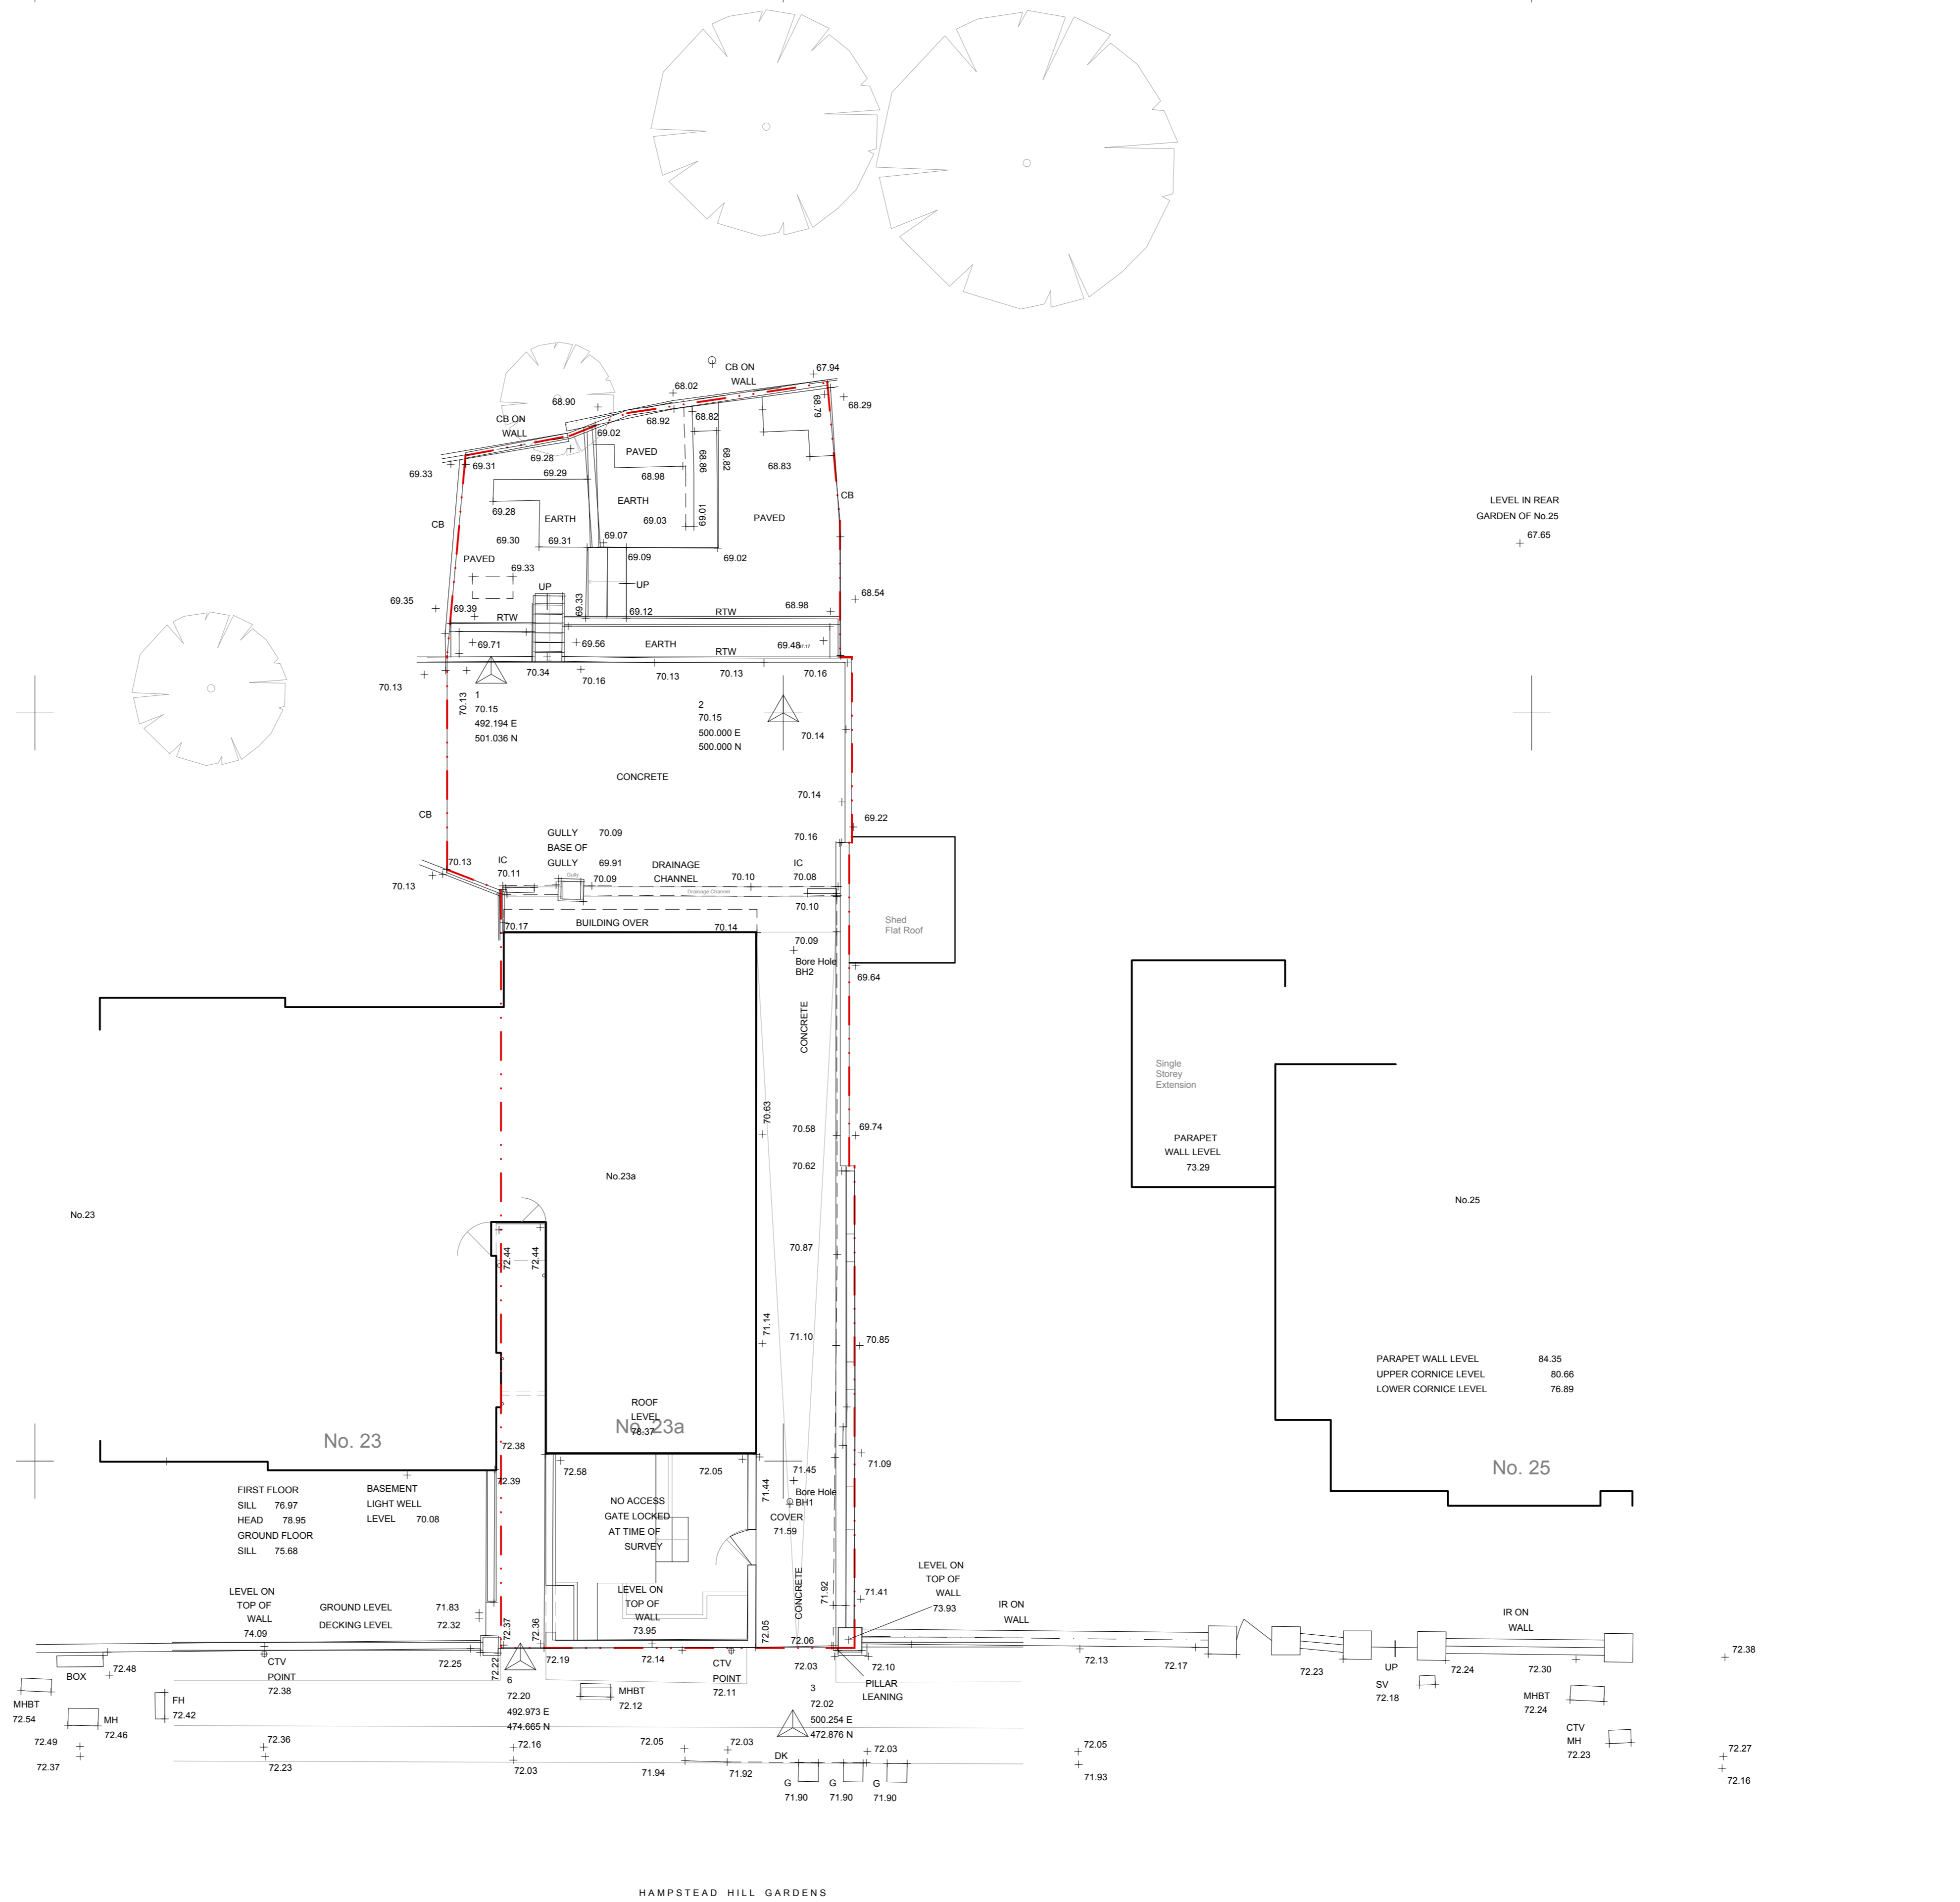

1 Existing Site Plan

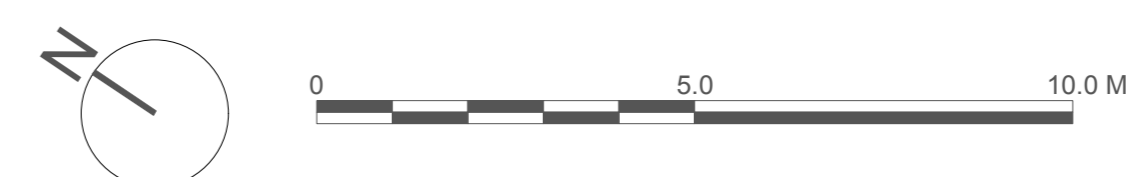

No.	Date	Checked	Revision Notes
D	11/2/15		Issued for Planning

No.	Date	Issue Notes
-----	------	-------------

51%

1a Cobham Mews London NW1 1SB
t. 44 [0] 8456 123 911 f. 44 [0] 8456 123 998 www.51pct.com

Project
23a Hampstead Hill Gardens

Client
Kiniaton Capital BVI Limited
87 Wimpole Street
London
W1G 9RL

Status
Issued for Planning

Drawing
Existing Site Plan

Project Architect 51% studios	Project ID 1104
Drawn By AJ	Scale 1:100 @ A1
Checked By 51% studios	Drawing No. 0002
Date October 2010	Revision D
File Name	