


PLEASE NOTE:

1. ALL DIMENSIONS TO BE CHECKED ON SITE BEFORE FABRICATION.
2. CONTRACTOR TO REFER TO ENGINEER'S DRAWINGS BEFORE PROCEEDING WITH WORKS.
3. ALL DRAWINGS AND DESIGNS ARE COVERED BY DESIGN RIGHT (INTELLECTUAL PROPERTY) AND MAY NOT BE DISTRIBUTED, COPIED OR ISSUED WITHOUT WRITTEN PERMISSION OF XUL ARCHITECTURE.
4. ALL DESIGN CONCEPTS ARE THE SOLE PROPERTY OF XUL ARCHITECTURE AND NO ADAPTATIONS, REPRODUCTIONS OR COPIES MAY BE MADE WITHOUT WRITTEN PERMISSIONS ARE SUBJECT TO ANY VARIATION REQUIRED OR RECOMMENDATION BY ANY STATUTORY AUTHORITY, OR FOR THE BETTER CARRYING OUT OF THE WORKS.
6. SAMPLES TO BE PROVIDED BY CONTRACTOR FOR XUL ARCHITECTURE APPROVAL.
7. ALL FINISHES TO XUL ARCHITECTURE SATISFACTION.
8. ALL DRAWINGS TO BE APPROVED BY XUL ARCHITECTURE BEFORE CONSTRUCTION.


ADDITIONAL NOTES:

REVISIONS		
No	Date	Description Issue For
00	05/03/15	PLANNING


Client PRIVATE CLIENT	
Project 1 Glenilla Road London NW3 4AJ	
Title EXISTING Second, Loft and Roof Plan	
Scale 1/100@A3	Dwg. No. EX-01
Date 19/02/15	Rev. 00
Drawn GL	Project Number 1435
Checked SS	

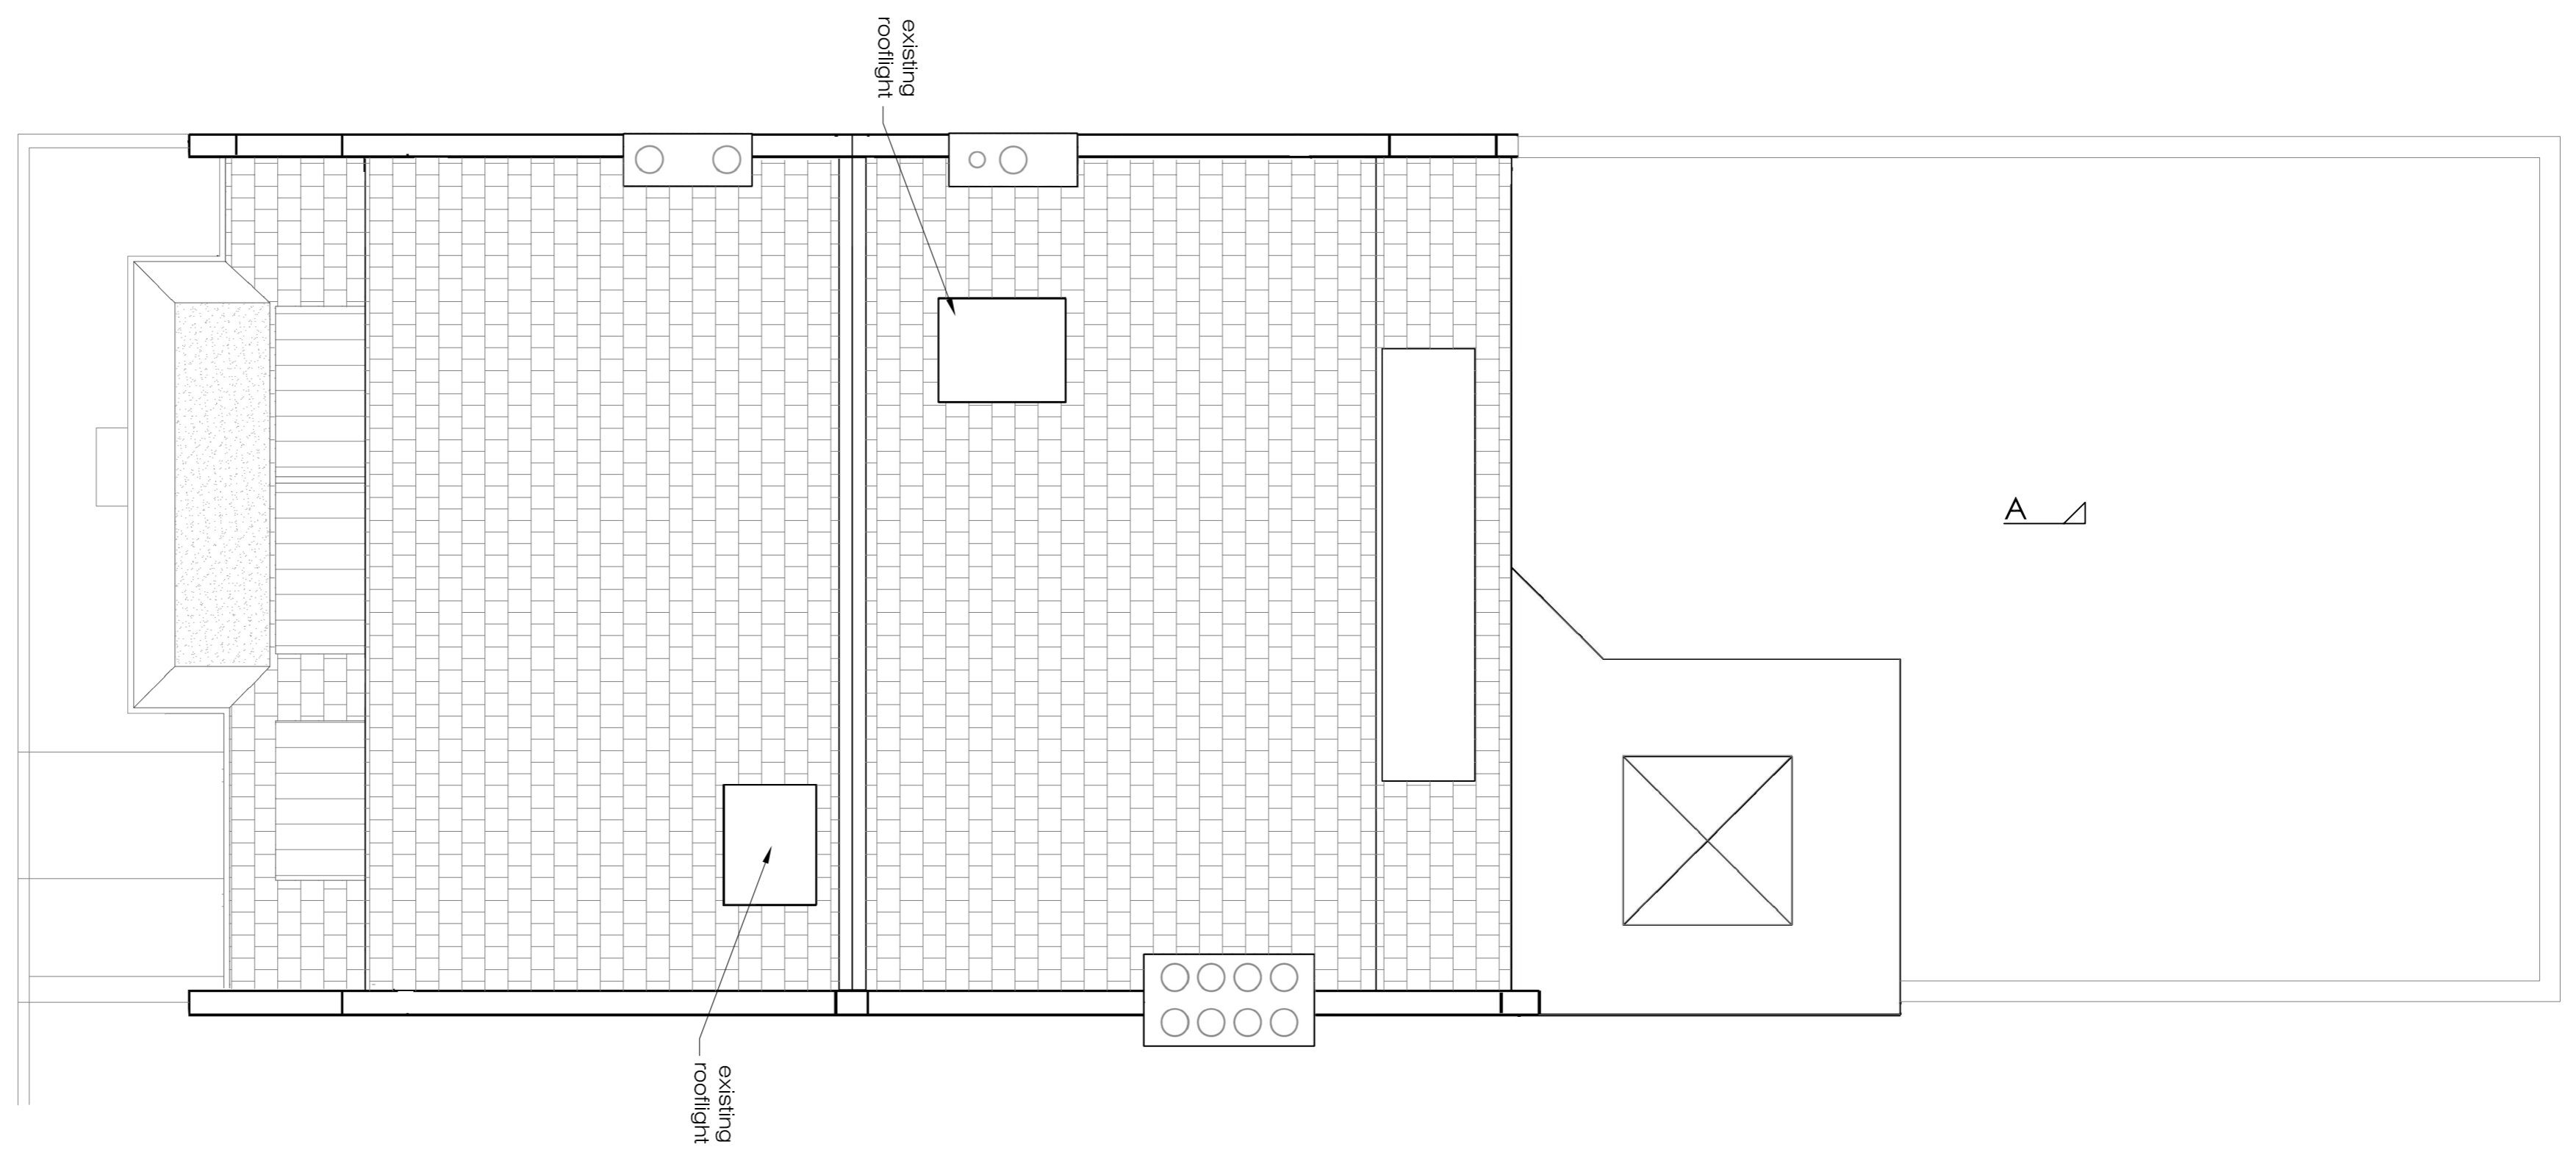

EXISTING
Roof Plan
SCALE 1/100@A3 EX-01

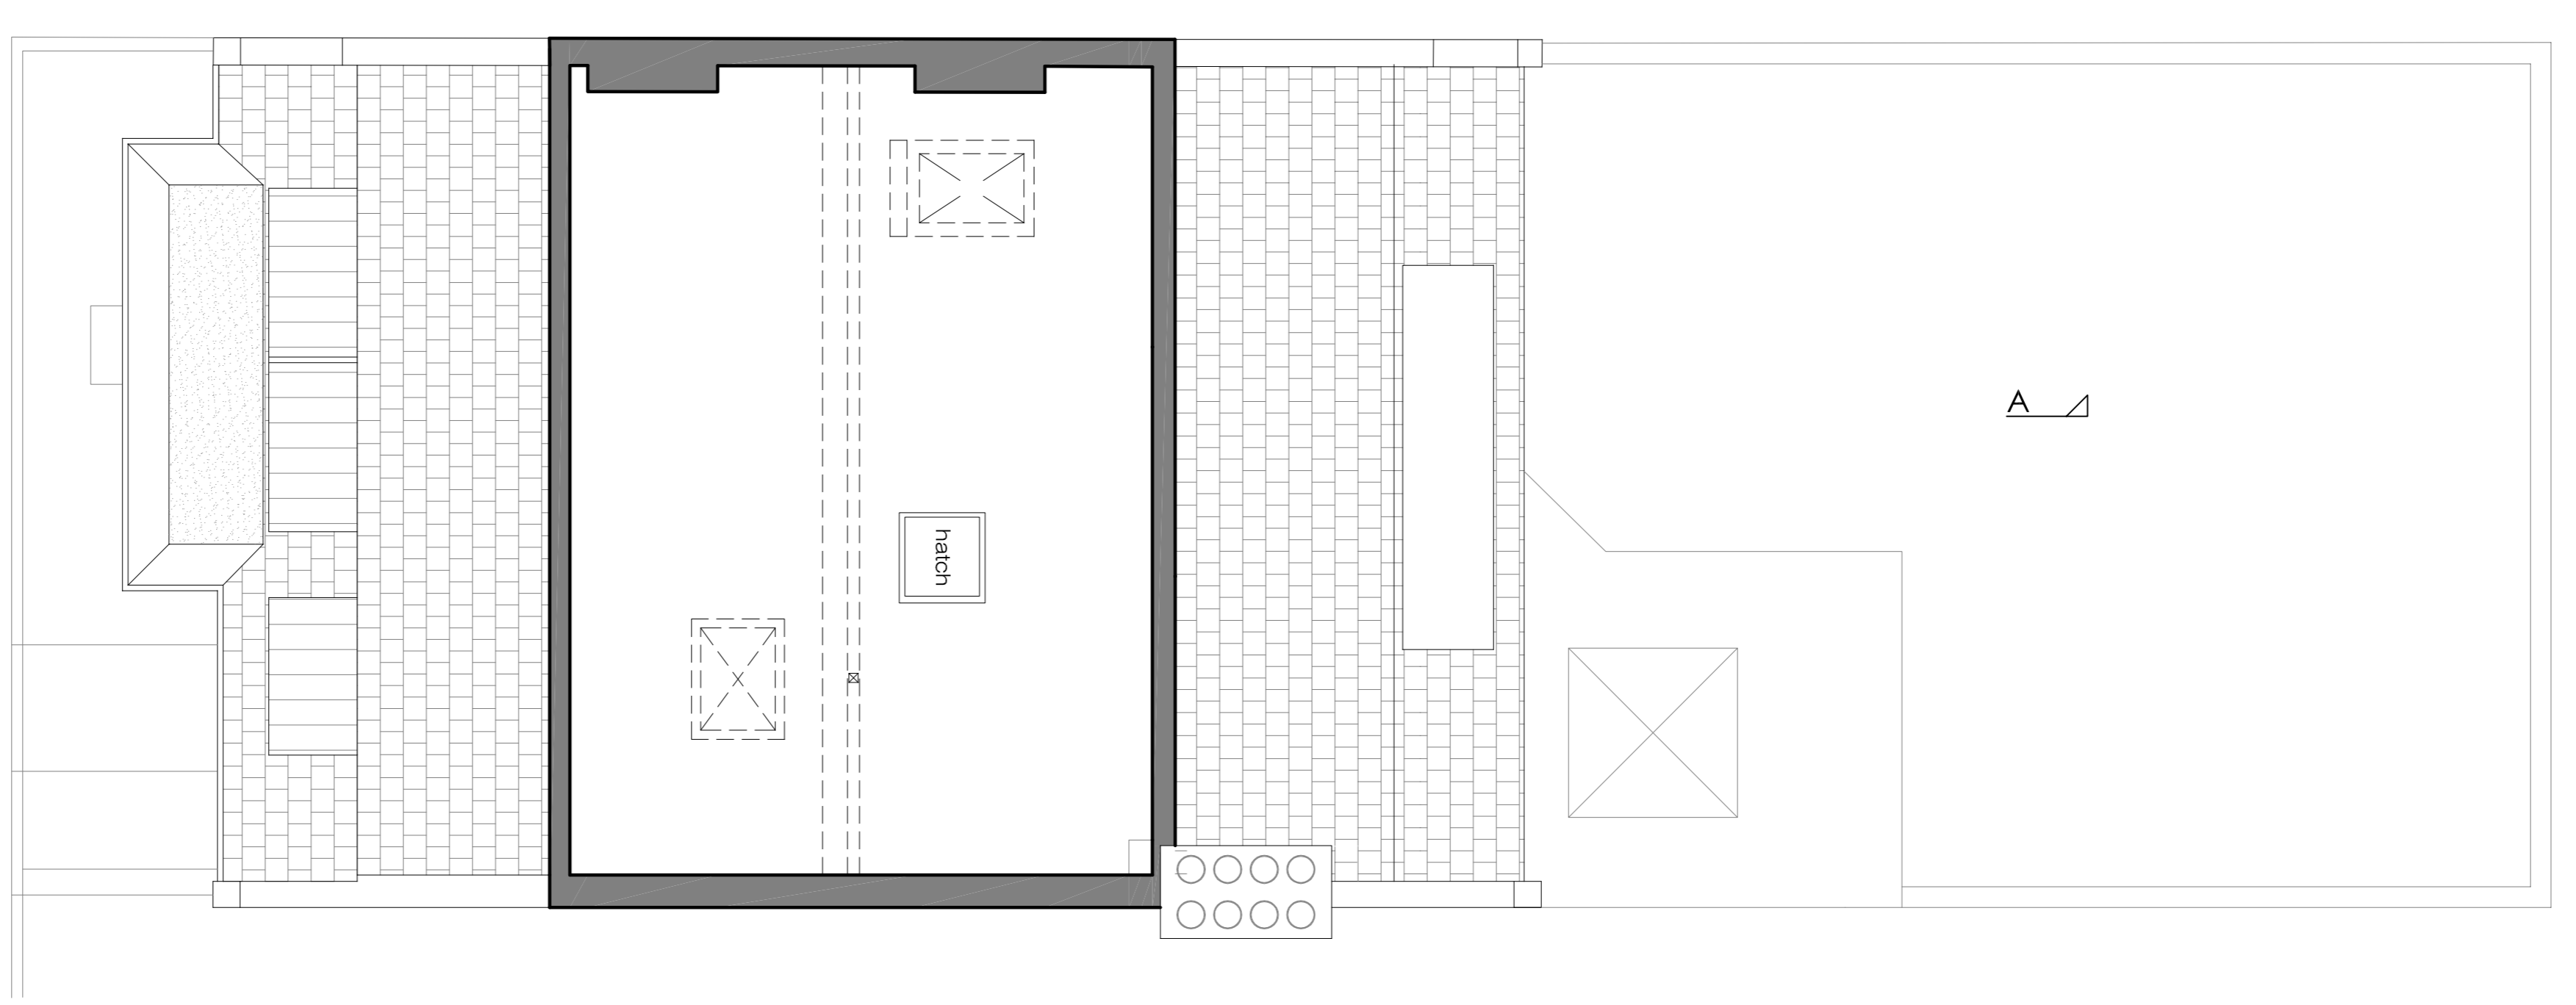

EXISTING
Loft Plan
SCALE 1/100@A3 EX-01

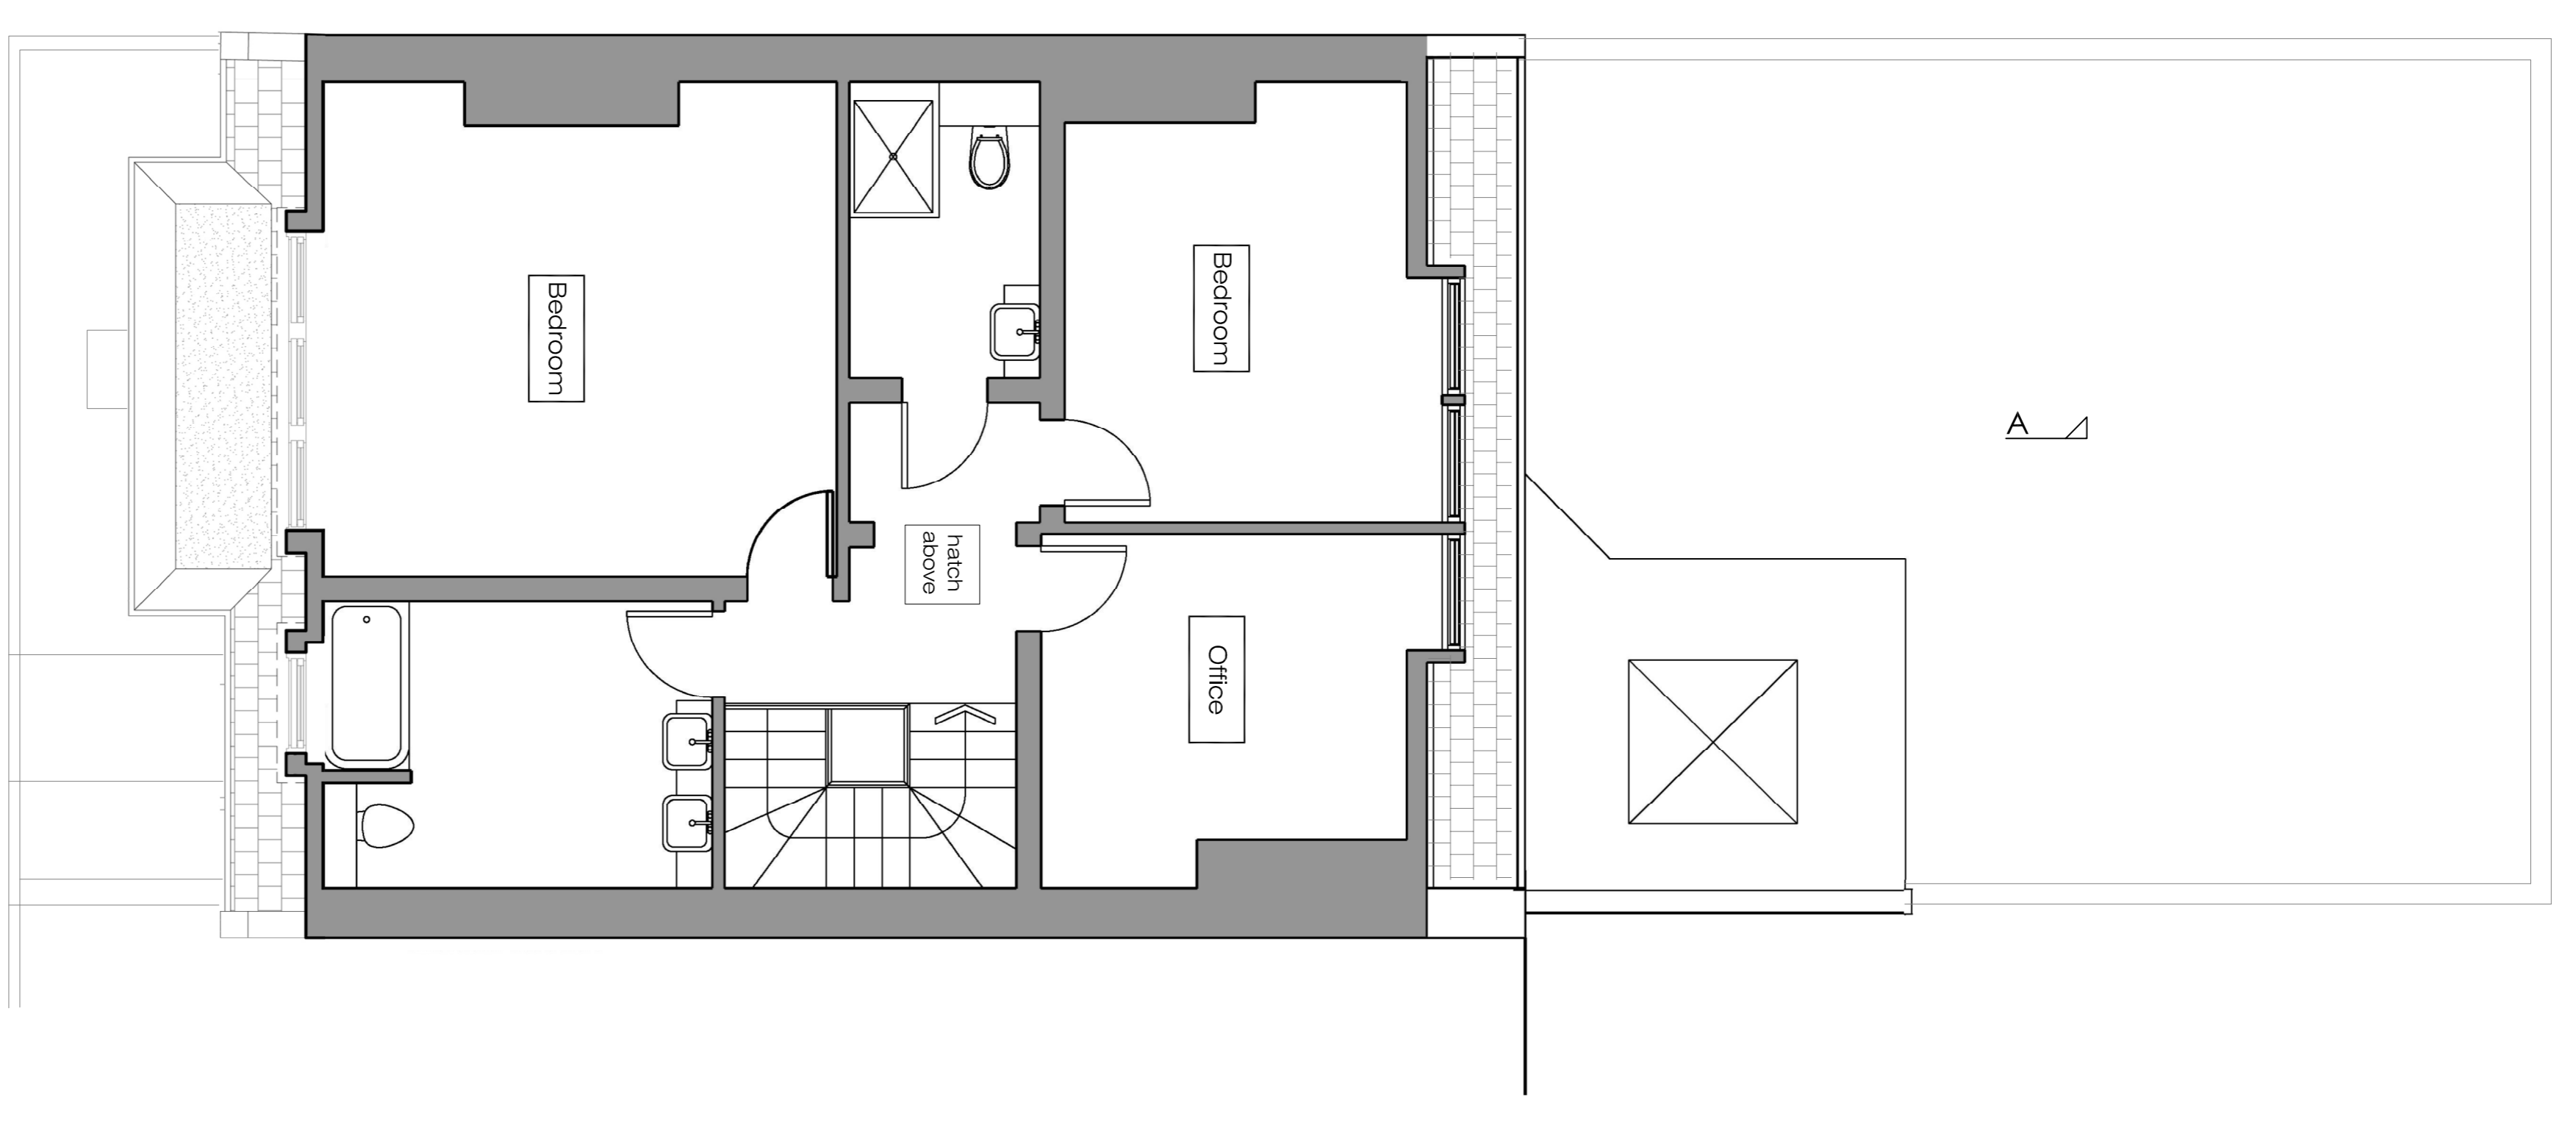

EXISTING
Second Floor Plan
SCALE 1/100@A3 EX-01

