

PLEASE NOTE:

1. ALL DIMENSIONS TO BE CHECKED ON SITE BEFORE FABRICATION.
2. CONTRACTOR TO REFER TO ENGINEER'S DRAWINGS BEFORE PROCEEDING WITH WORKS.
3. ALL DRAWINGS AND DESIGNS ARE COVERED BY DESIGN RIGHT (INTELLECTUAL PROPERTY), AND MAY NOT BE DISTRIBUTED, COPIED OR ISSUED WITHOUT WRITTEN PERMISSION OF XUL ARCHITECTURE.
4. ALL DESIGN CONCEPTS ARE THE SOLE PROPERTY OF XUL ARCHITECTURE AND NO ADAPTATIONS, REPRODUCTIONS OR COPIES MAY BE MADE WITHOUT WRITTEN PERMISSION OF XUL ARCHITECTURE.
5. THESE DRAWINGS ARE SUBJECT TO ANY VARIATION REQUIRED OR RECOMMENDATION BY ANY STATUTORY AUTHORITY, OR FOR THE BETTER CARRYING OUT OF THE WORKS.
6. SAMPLES TO BE PROVIDED BY CONTRACTOR FOR XUL ARCHITECTURE APPROVAL.
7. ALL FINISHES TO XUL ARCHITECTURE SATISFACTION.
8. ALL DRAWINGS TO BE APPROVED BY XUL ARCHITECTURE BEFORE CONSTRUCTION.

ADDITIONAL NOTES:



REVISIONS		
No	Date	Description Issue For
00	05/03/15	PLANNING

Client PRIVATE CLIENT	Issue By GL
Project 1 Glenilla Road London NW3 4AJ	

Title EXISTING Front & Rear Elevation		
Scale 1/100@A3	Dwg. No. EX-02	Rev. 00
Date 05/03/15	Project Number 1435	
Drawn GL	Checked SS	



EXISTING
 Front Elevation
 SCALE 1/100@A3 EX-02

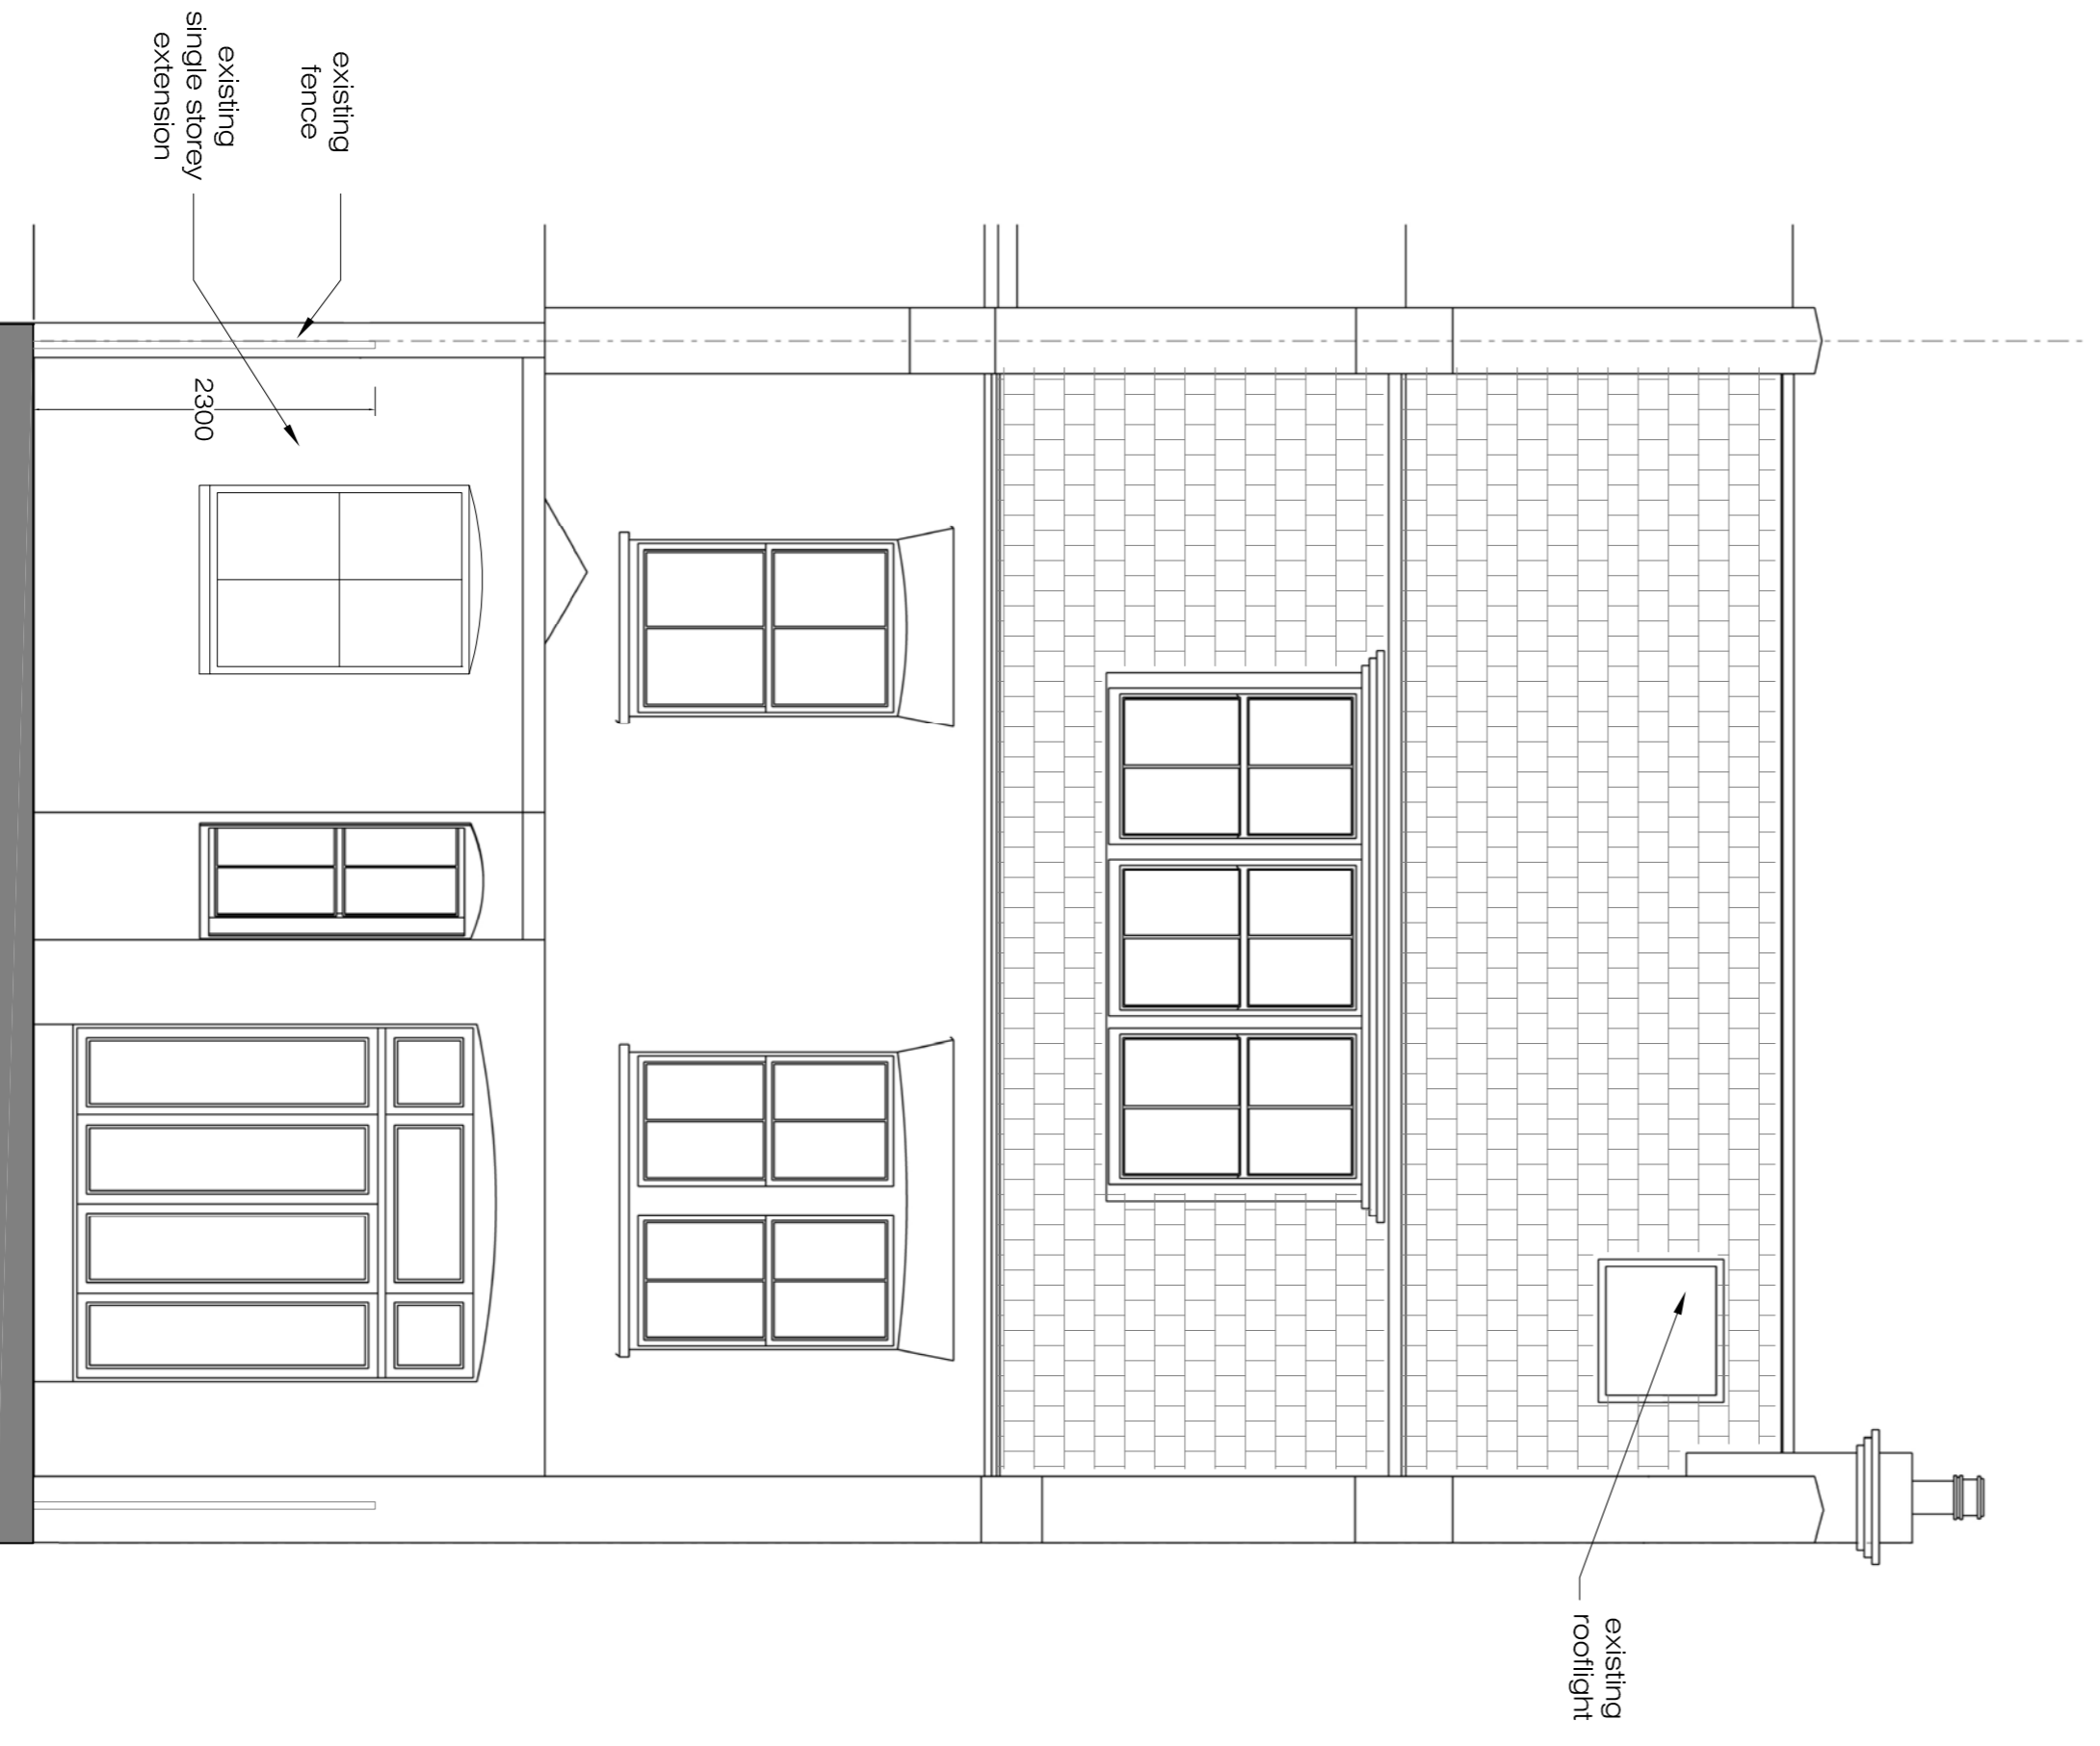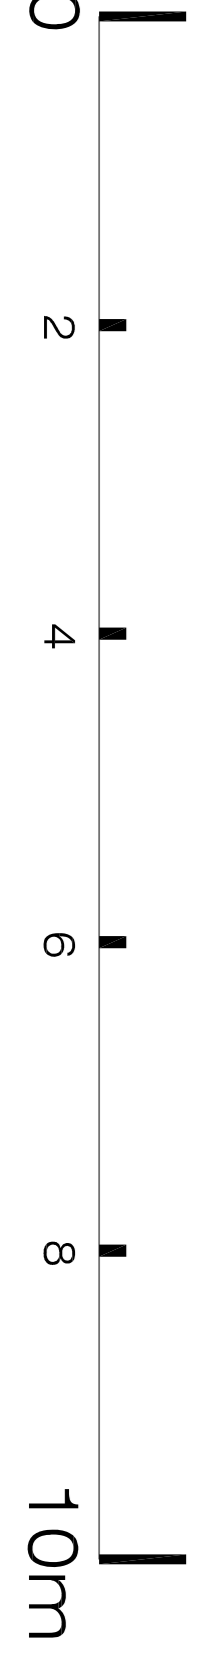

EXISTING
 Rear Elevation
 SCALE 1/100@A3 EX-02

Title EXISTING Front & Rear Elevation		
Scale 1/100@A3	Dwg. No. EX-02	Rev. 00
Date 05/03/15	Project Number 1435	
Drawn GL	Checked SS	