


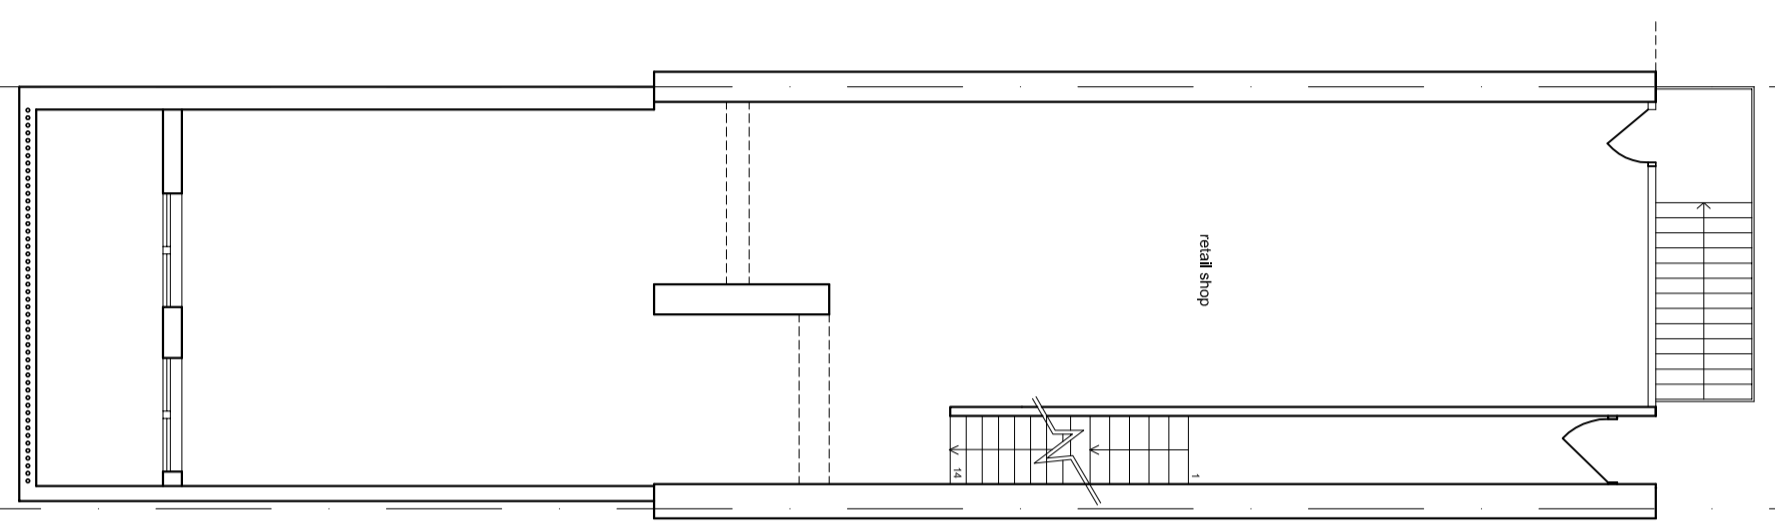


© This Drawing remains the property of SUNAN architecture+design and shall not be reproduced in part or whole without the written consent of SUNAN Architecture+design.
 Do not scale this drawing.
 All Dimensions to be verified on site by Main Contractor before the commencement of any work.
 The drawing is to be read with all related Design/contract documents and English drawings and other relevant information.


PRO. GROUND FLOOR PLAN





PRO. FIRST FLOOR PLAN

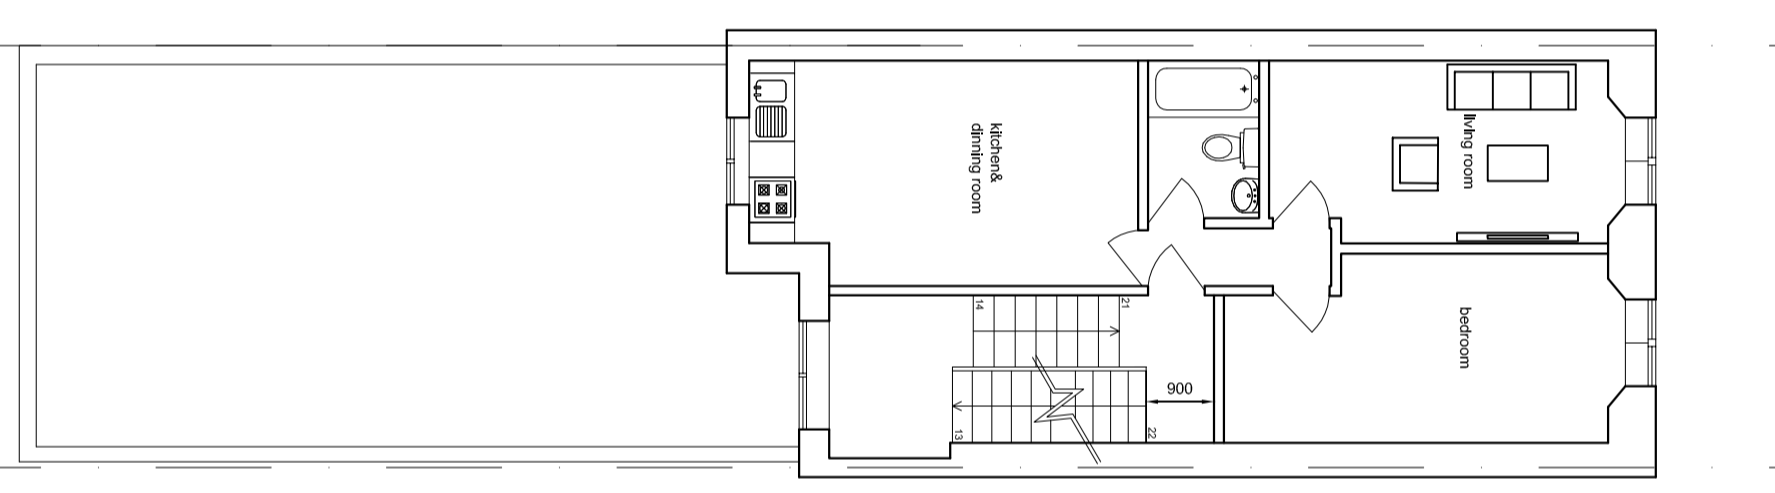

PRO. SECOND FLOOR PLAN

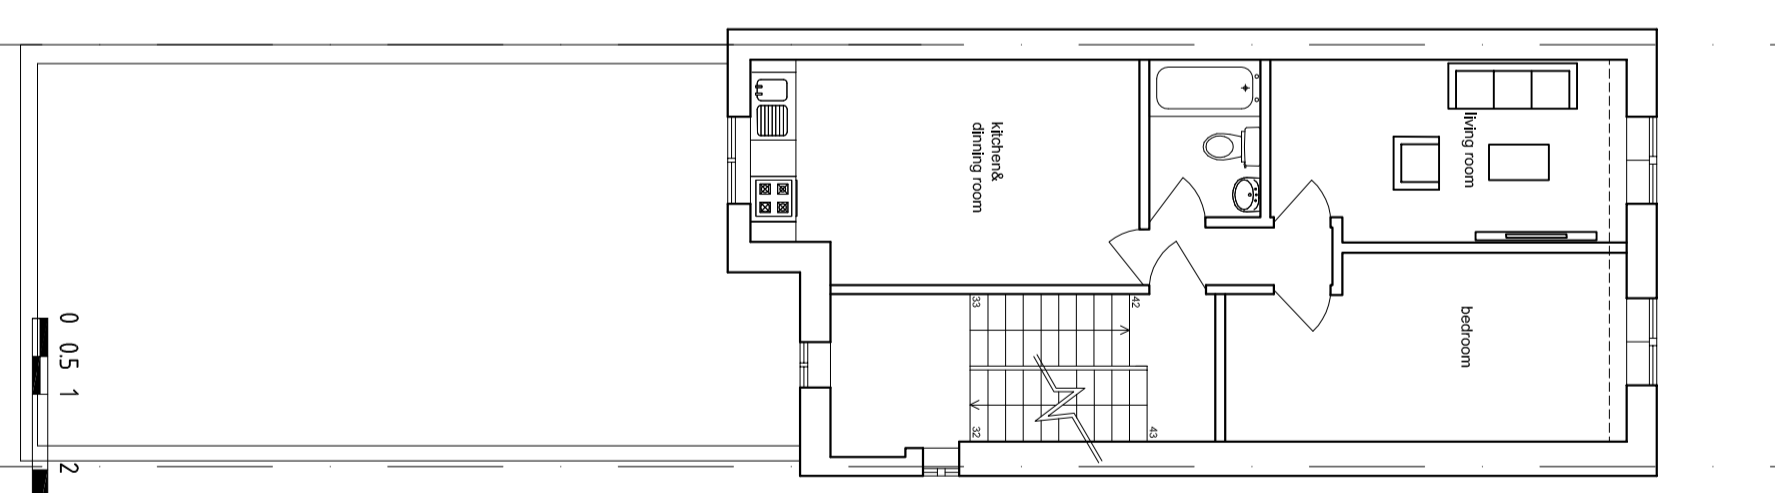

PRO. BASEMENT PLAN

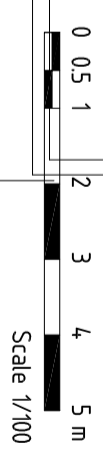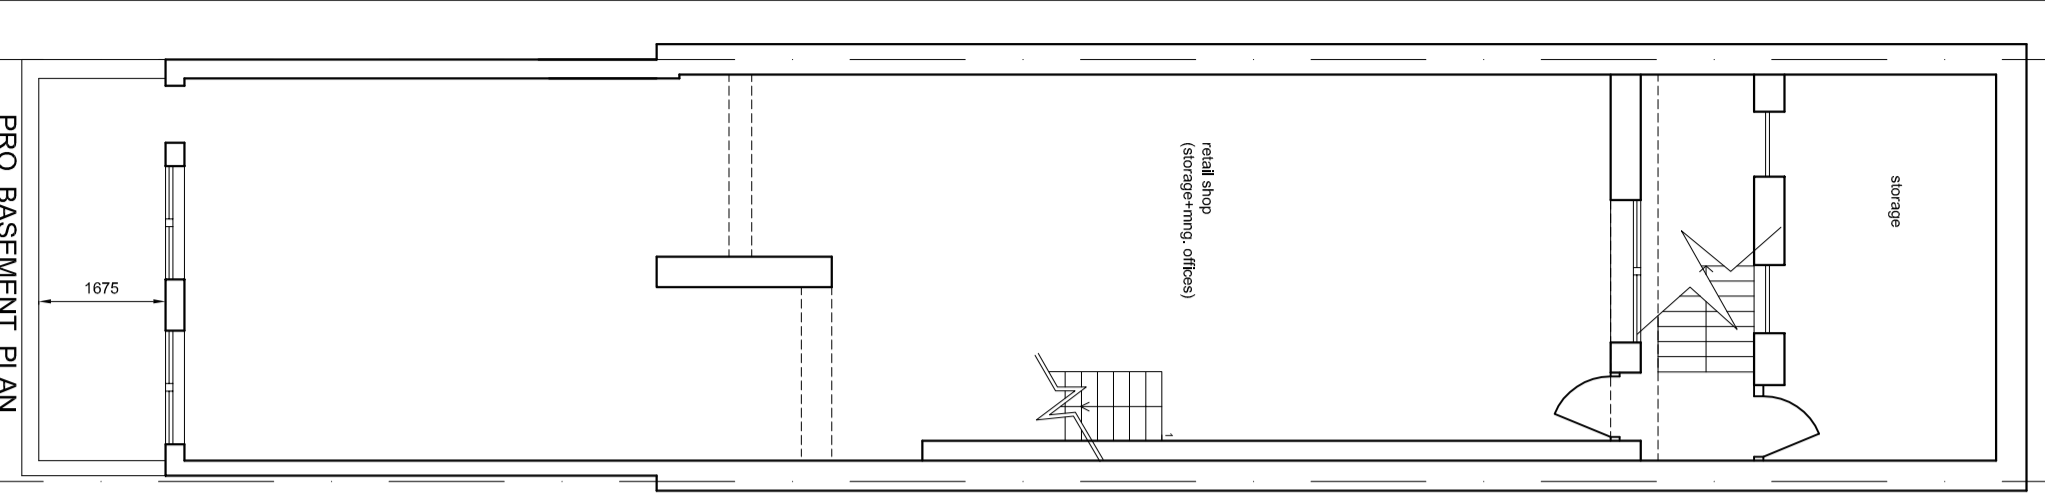

Rev.	Description	By	Date

SUNAN
 architecture + design
 94 College Rd. Bromley, Kent BR1 3PF
 t:020 8313 3098 m:078 9876 4423
 info@sunanarchitecture.com / www.sunanarchitecture.com
 info@missy.co.uk

PROPOSED

Purpose
 PLANNING
 Client:
 Private
 Project:
 267 Eversholt Street, London NW1 1BA
 Title
 Basement, Ground, 1st&2nd Floor Plan

By: SS Date: 02.03.15
 Project No: 15104 Scale: 1:100@A3

Dwg. No. 15104-10-100 Rev. +
 © Copyright SUNAN architecture+design