

NOTES

© This drawing copyright Barnaby Gunning 2013  
Do not scale from this drawing.  
Dimensions to be verified on site prior to construction.  
Unless otherwise indicated, all dimensions are in millimetres.

KEY


- extent of 2011/2012 application
- 1. Brass Panel
- 1a. weathered brass
- 1b. patinated brass
- 2. Existing brickwork cleaned and repointed
- 3. Double glazed windows to match existing
- 4. Roof tiles to match existing
- 5. Existing front door refurbished
- 6. Triple glazed door
- 6a. sliding
- 6b. side hung
- 7. Fixed triple glazed window



Front Elevation

revision	description	date
B	Revised to reduce size of extensions	03/09/2014
A	Issued for planning	23/06/2014

Architecture  
63 Loudoun Rd, London NW8 0DQ, UK  
+44 20 73 72 24 24  
barnabygunning.com

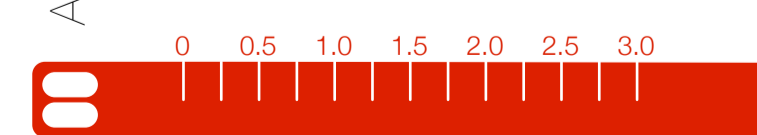

Barnaby Gunning  
drawing: 266\_G\_115  
date: 3 September 2014  
address: 22 Thurlow Road, London NW3 5PP  
title: Elevation to Thurlow Road Proposed  
scale: 1:50@A1  
purpose: PLANNING




NOTES  
 © The drawing copyright Barnaby Gunning 2013  
 Do not scale from this drawing.  
 Dimensions to be verified on site prior to construction.  
 Unless otherwise indicated, all dimensions are in millimetres.

- KEY
- extent of 2011/2012 application
  - 1. Brass Panel
  - 1a. weathered brass
  - 1b. patinated brass
  - 2. Existing brickwork cleaned and repointed
  - 3. Double glazed windows to match existing
  - 4. Roof tiles to match existing
  - 5. Existing front door refurbished
  - 6. Triple glazed door
  - 6a. sliding
  - 6b. side hung
  - 7. Fixed triple glazed window

Rear Elevation

revision	description	date
B	Revised to reduce size of extensions	03/09/2014
A	Issued for planning	23/06/2014

Architecture  
 63 Loudoun Rd, London NW8 0DQ, UK  
 +44 20 73 72 24 24  
 barnabygunning.com

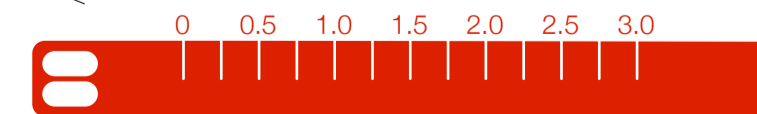


Barnaby Gunning  
 drawing: 266\_G\_116  
 date: 3 September 2014  
 address: 22 Thurlow Road, London NW3 5PP  
 title: South Elevation Proposed  
 scale: 1:50@A1  
 purpose: PLANNING

NOTES  
 © The drawing copyright Barnaby Gunning 2013  
 Do not scale from this drawing  
 Dimensions to be verified on site prior to construction  
 Unless otherwise indicated, all dimensions are in millimetres

KEY


- extent of 2011/2012 application
- 1. Brass Panel
- 1a. weathered brass
- 1b. patinated brass
- 2. Existing brickwork cleaned and repointed
- 3. Double glazed windows to match existing
- 4. Roof tiles to match existing
- 5. Existing front door refurbished
- 6. Triple glazed door
- 6a. sliding
- 6b. side hung
- 7. Fixed triple glazed window

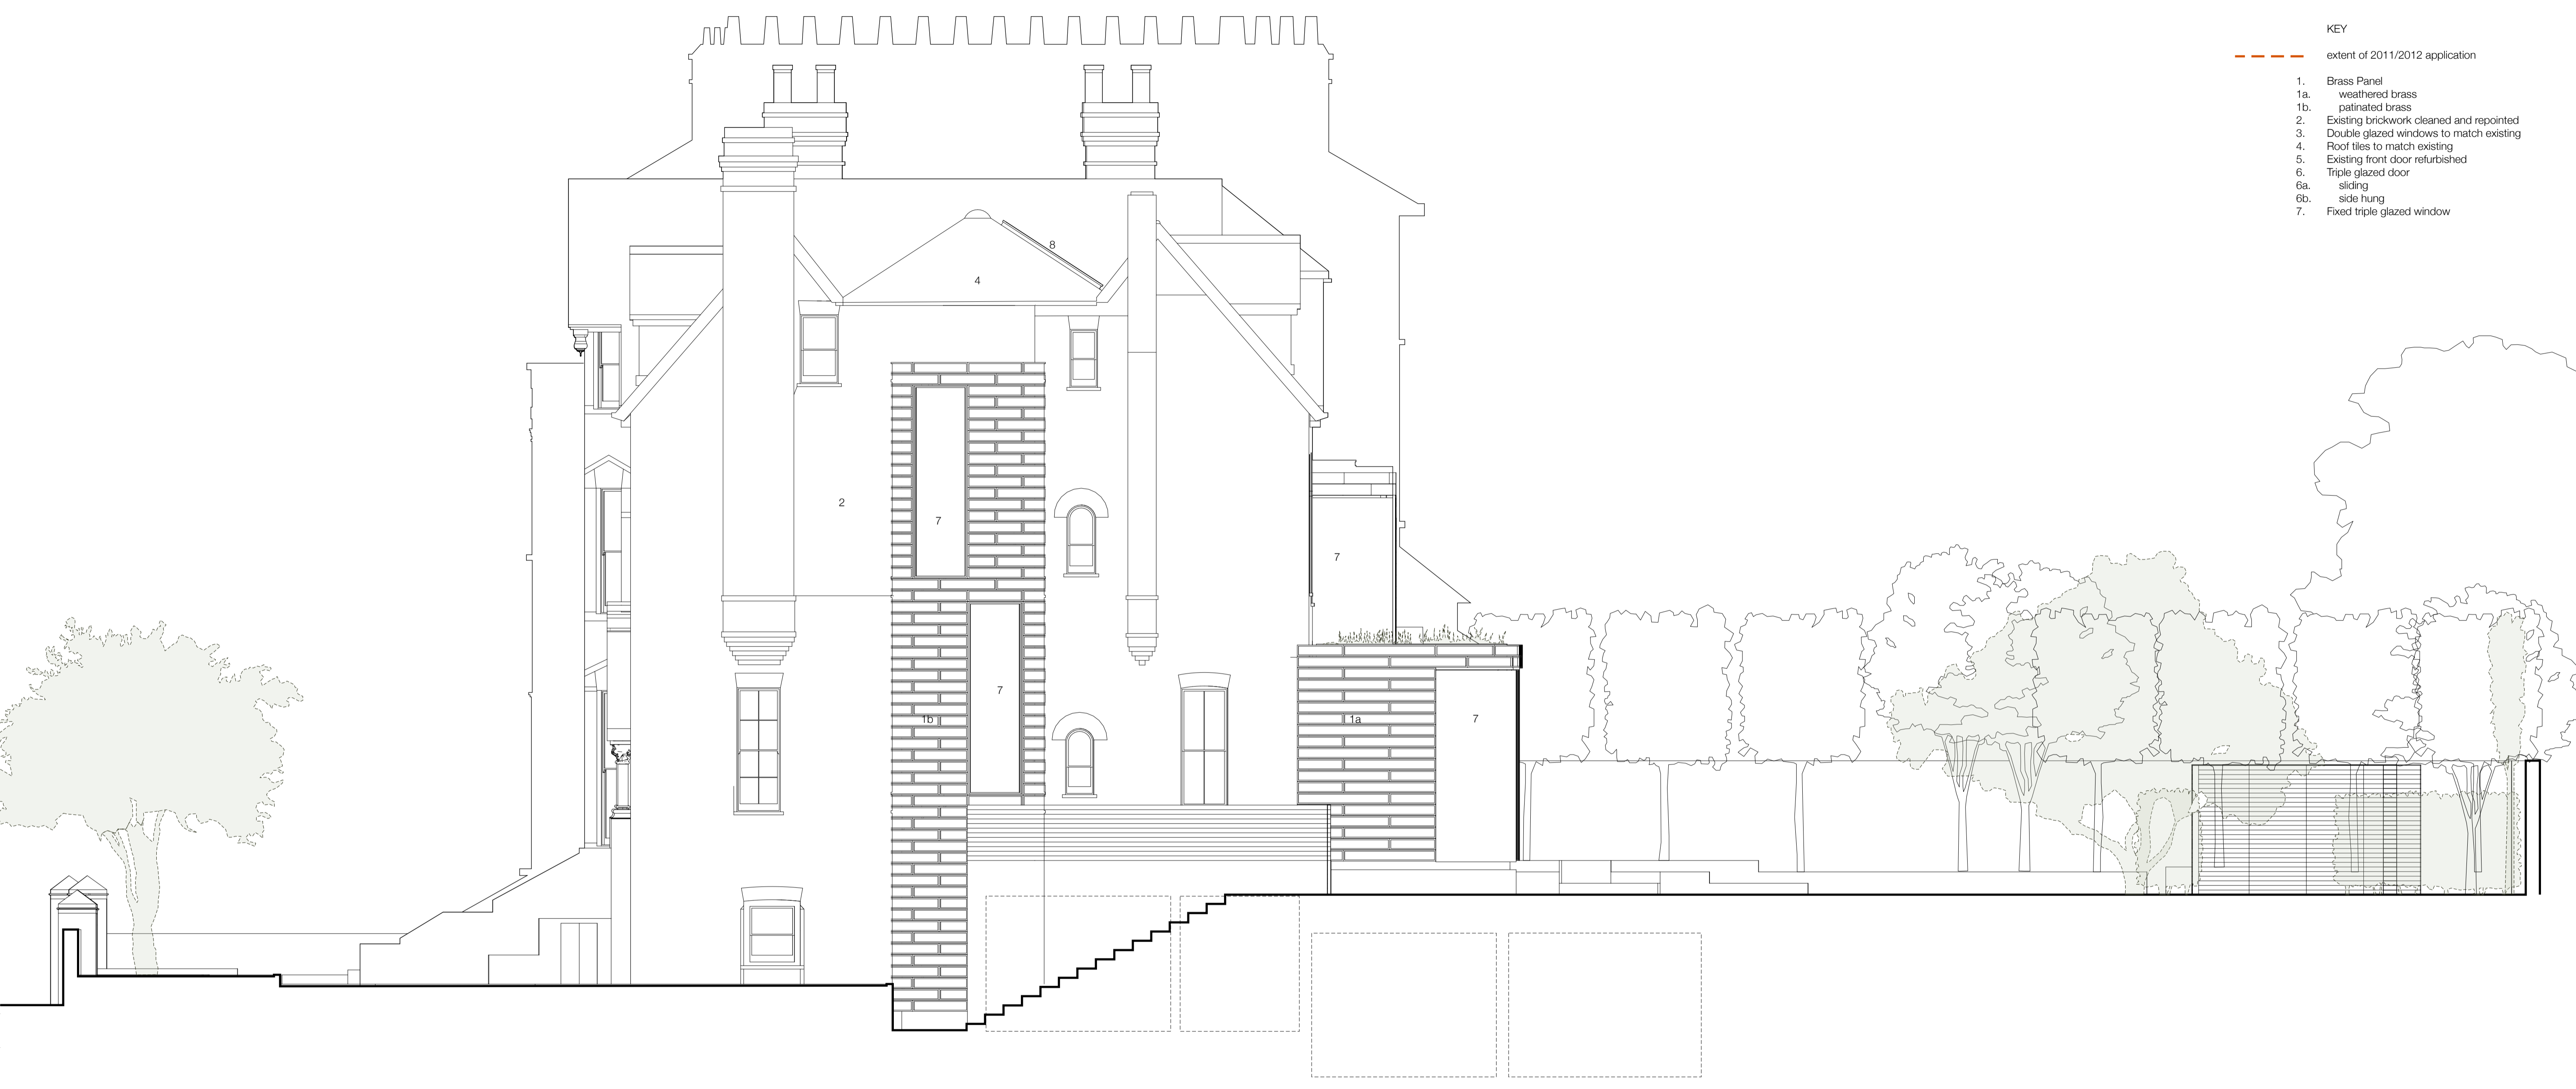

West Elevation

revision	description	date
B	Revised to reduce size of extensions	03/09/2014
A	Issued for planning	23/06/2014

Architecture  
 63 Loudoun Rd, London NW8 0DQ, UK  
 +44 20 73 72 24 24  
 barnabygunning.com

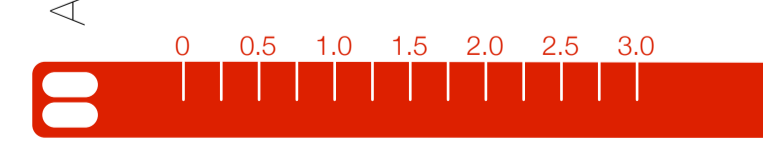

Barnaby Gunning  
 drawing no: 266\_G\_117  
 date: 3 September 2014  
 address: 22 Thurlow Road, London NW3 5PP  
 title: West Elevation Proposed  
 scale: 1:50@A1  
 purpose: PLANNING



NOTES

© This drawing copyright Barnaby Gunning 2013  
Do not scale from this drawing.  
Dimensions to be verified on site prior to construction.  
Unless otherwise indicated, all dimensions are in millimetres.

KEY


- extent of 2011/2012 application
- 1. Brass Panel
- 1a. weathered brass
- 1b. patinated brass
- 2. Existing brickwork cleaned and repointed
- 3. Double glazed windows to match existing
- 4. Roof tiles to match existing
- 5. Existing front door refurbished
- 6. Triple glazed door
- 6a. sliding
- 6b. side hung
- 7. Fixed triple glazed window



Section DD

revision	description	date
B	Revised to reduce size of extensions	03/09/2014
A	Issued for planning	23/06/2014

Architecture  
63 Loudoun Rd, London NW8 0DQ, UK  
+44 20 73 72 24 24  
barnabygunning.com

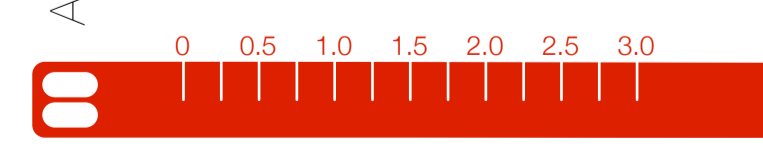


Barnaby Gunning  
drawing no: 266\_G\_122  
date: 3 September 2014  
address: 22 Thurlow Road, London NW3 5PP  
view: North Elevation Proposed  
scale: 1:50@A1  
purpose: PLANNING

NOTES  
 © The drawing copyright Barnaby Gunning 2013  
 Do not scale from this drawing.  
 Dimensions to be verified on site prior to construction.  
 Unless otherwise indicated, all dimensions are in millimetres.

KEY

extent of 2011/2012 application

- 1. Brass Panel
- 1a. weathered brass
- 1b. patinated brass
- 2. Existing brickwork cleaned and repointed
- 3. Double glazed windows to match existing
- 4. Roof tiles to match existing
- 5. Existing front door refurbished
- 6. Triple glazed door
- 6a. sliding
- 6b. side hung
- 7. Fixed triple glazed window

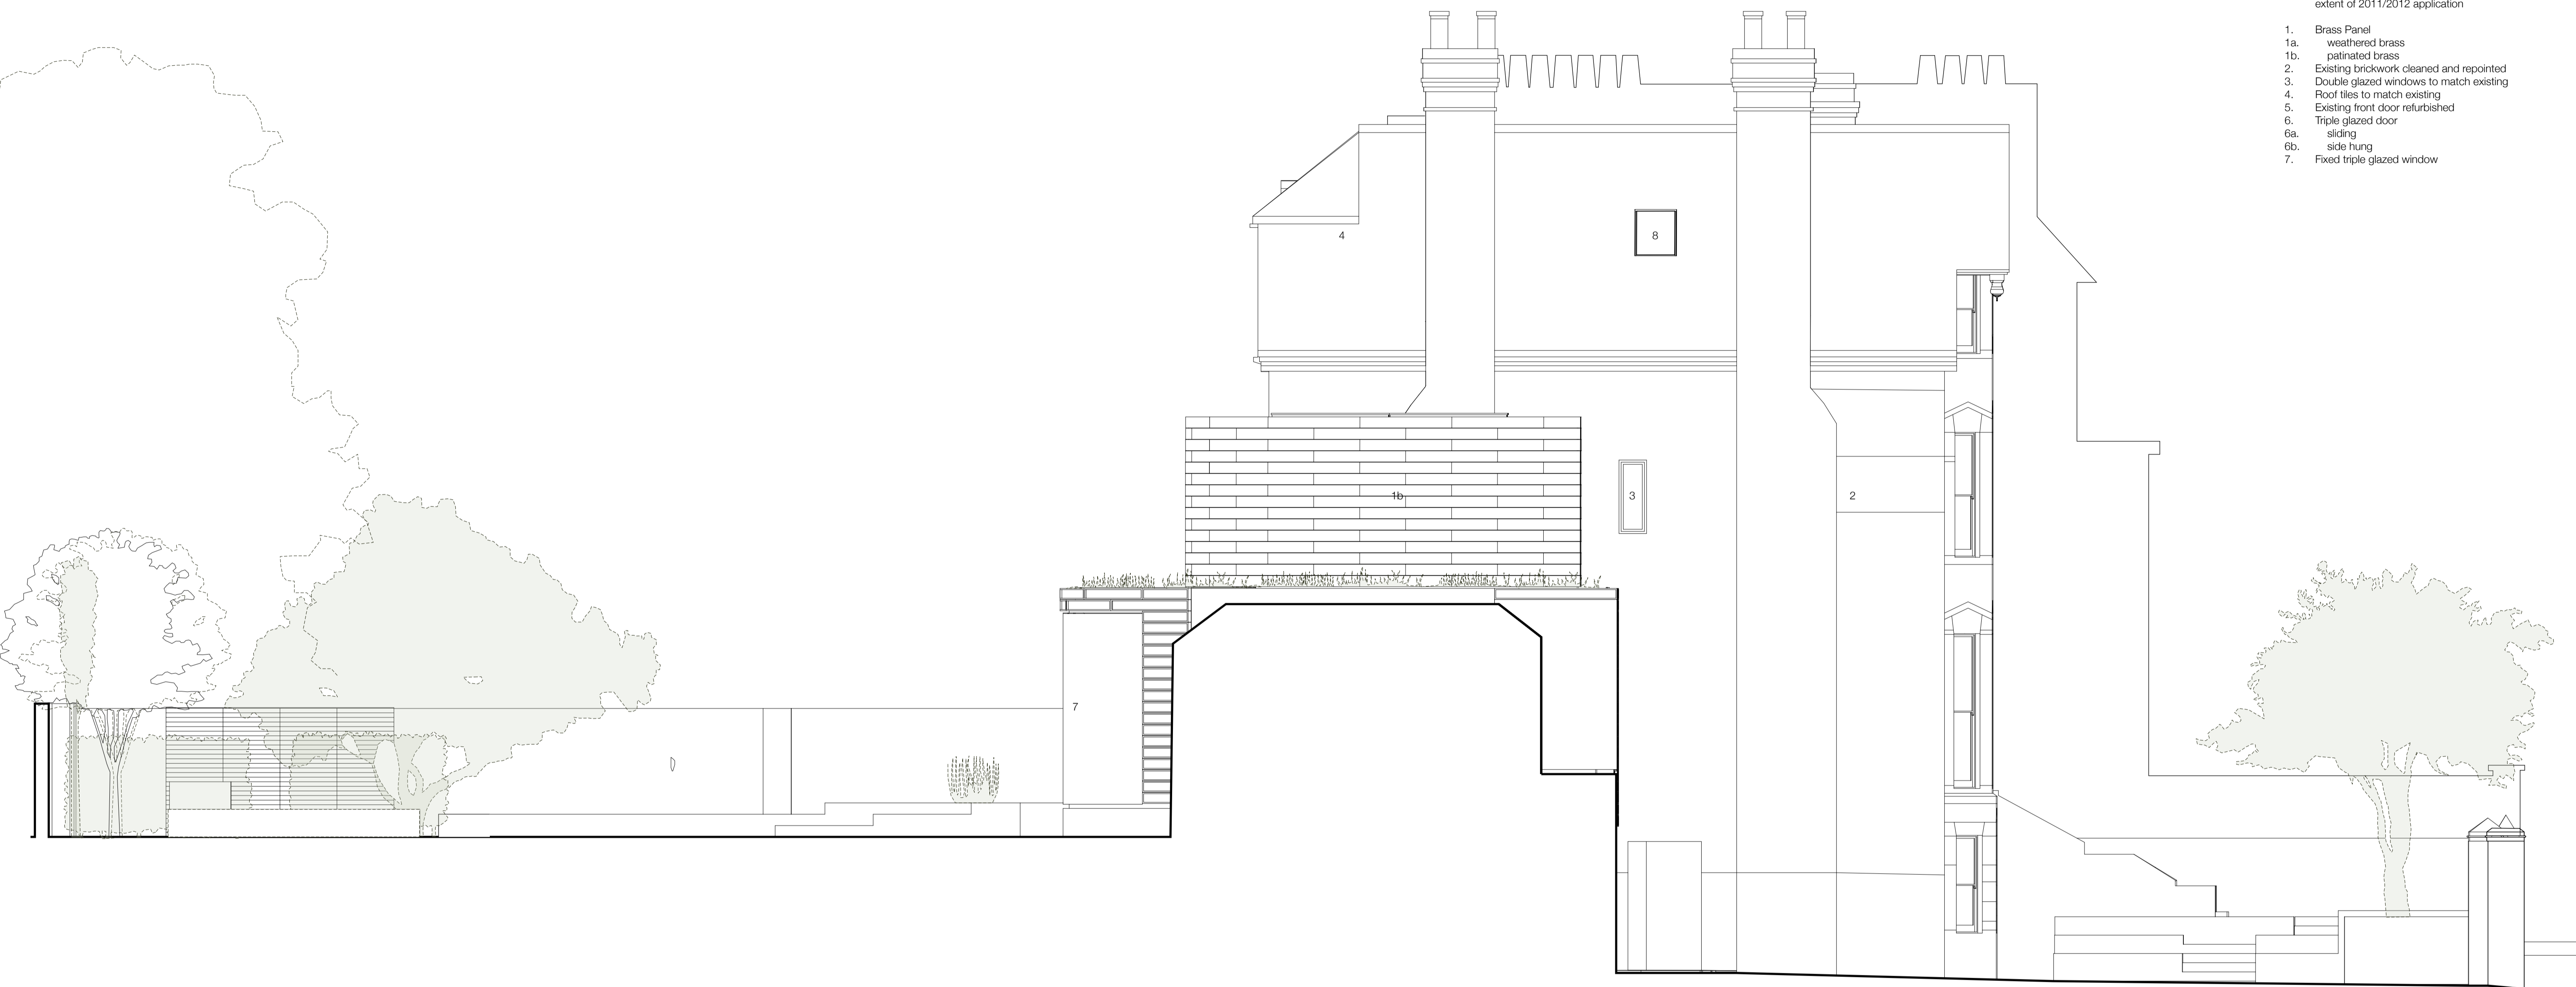


East Elevation

revision	description	date
B	Revised to reduce size of extensions	03/09/2014
A	Issued for planning	23/06/2014

Architecture

63 Loudoun Rd, London NW8 0DQ, UK  
 +44 20 73 72 24 24  
 barnabygunning.com

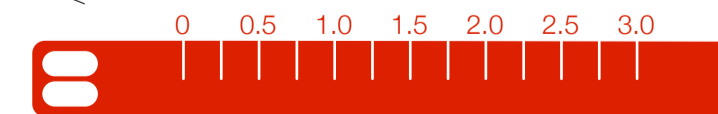


Barnaby Gunning

drawing: 266\_G\_118  
 date: 3 September 2014  
 address: 22 Thurlow Road  
 London  
 NW3 5PP  
 title: East Elevation  
 Proposed  
 scale: 1:50@A1  
 purpose: PLANNING

NOTES  
 © The drawing copyright Barnaby Gunning 2013  
 Do not scale from this drawing.  
 Dimensions to be verified on site prior to construction.  
 Unless otherwise indicated, all dimensions are in millimetres.


KEY  
 - - - - - extent of 2011/2012 application

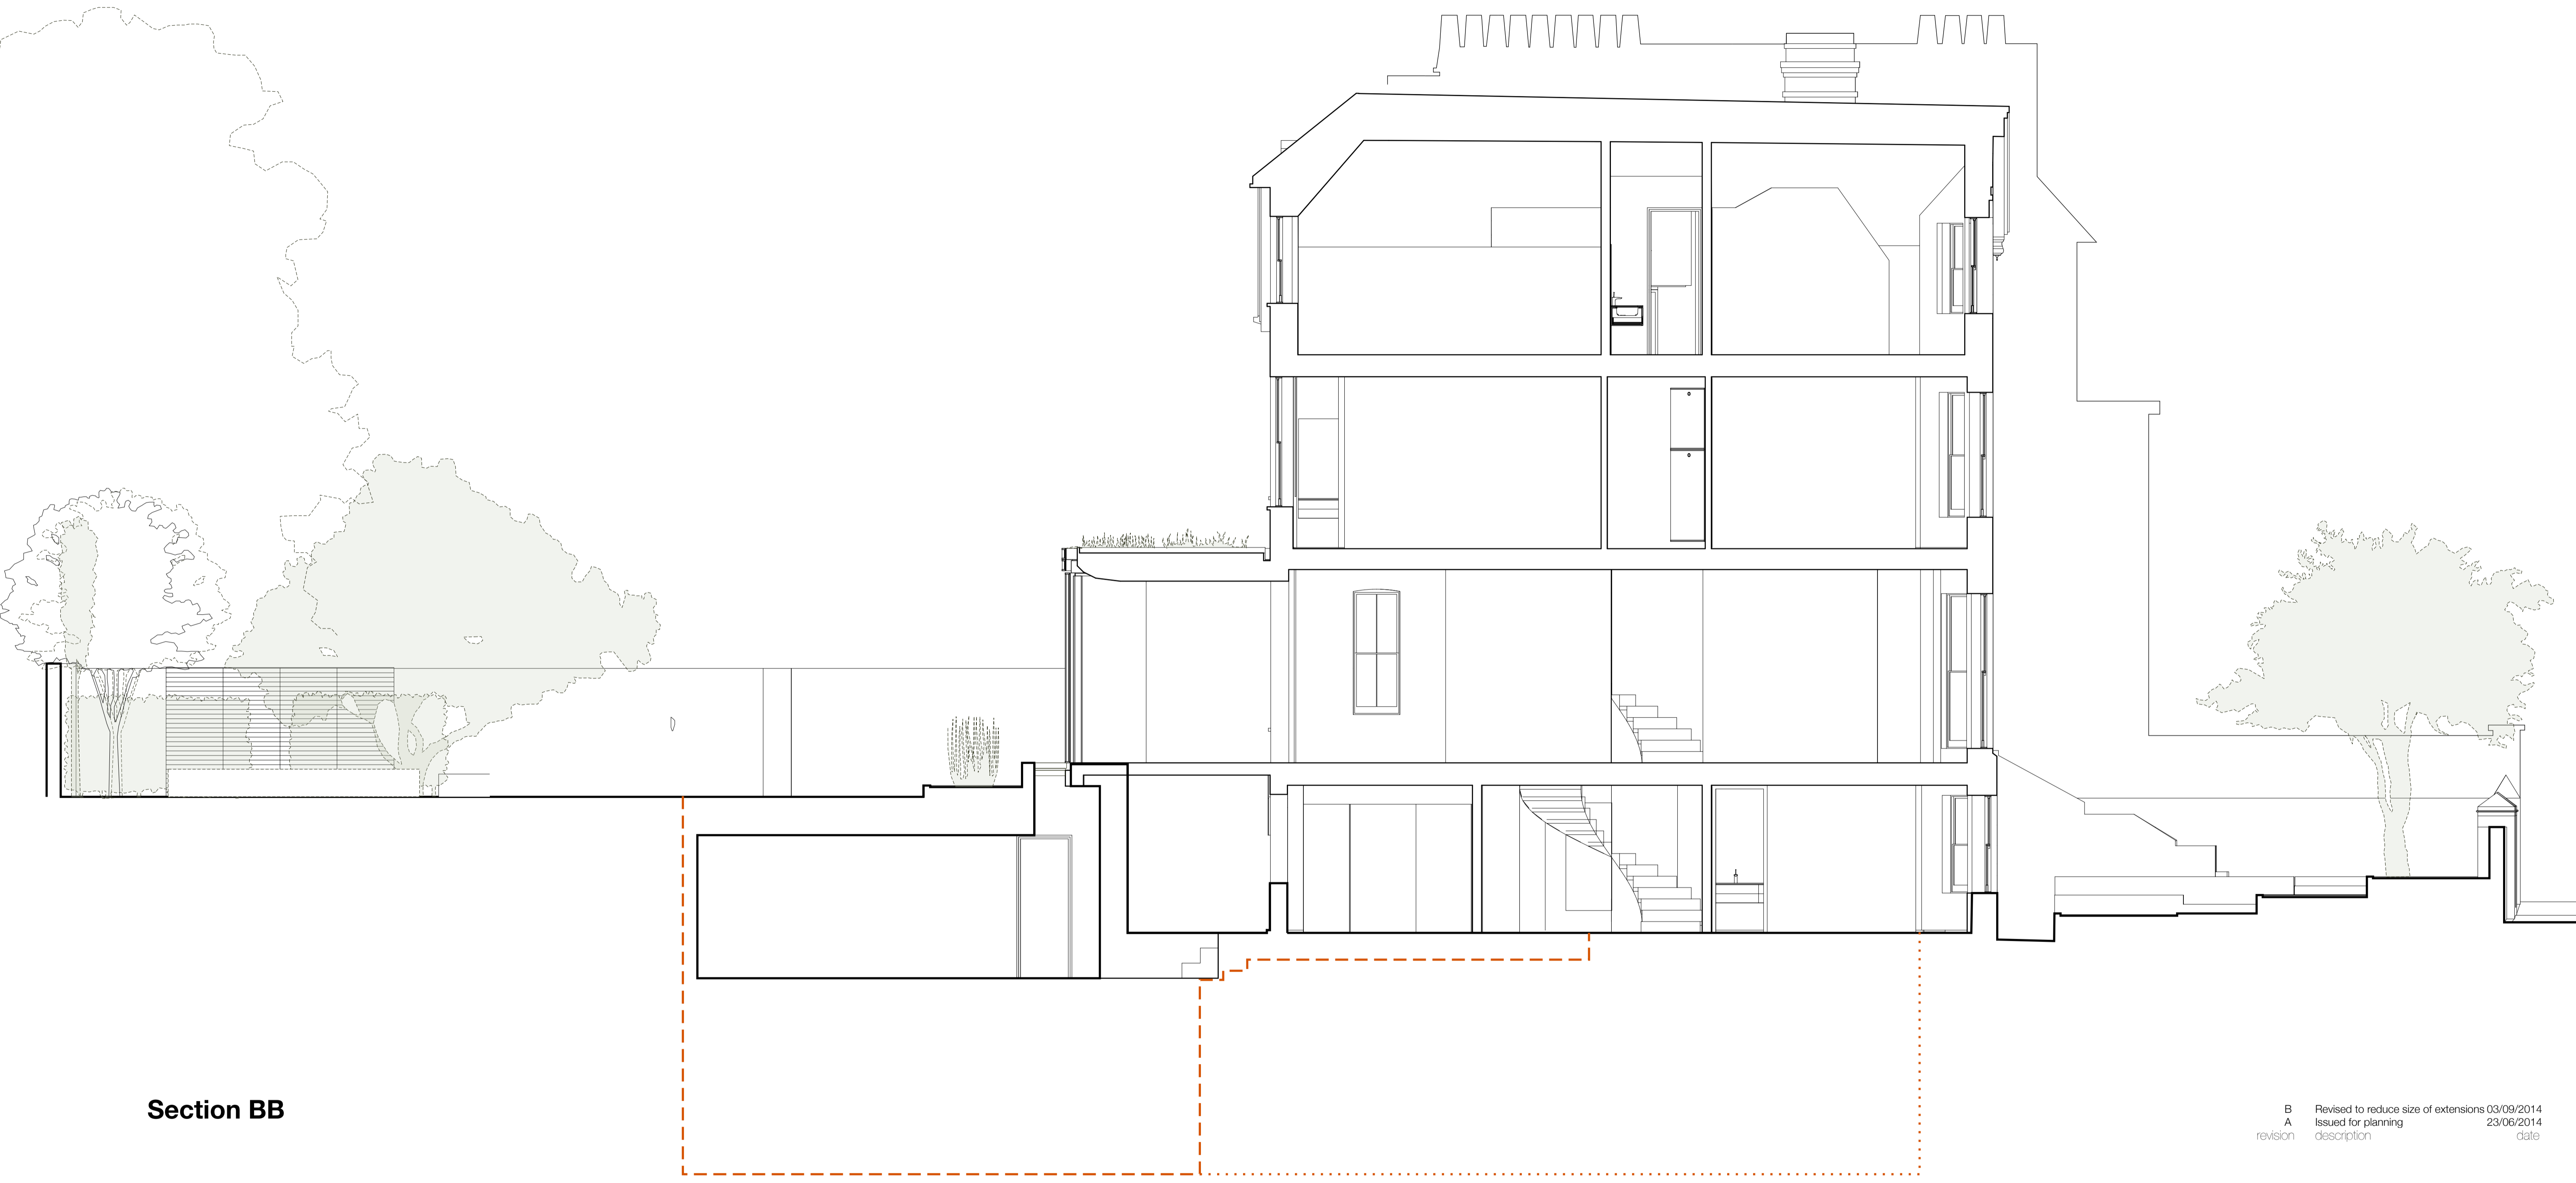

**Section BB**

revision	description	date
B	Revised to reduce size of extensions	03/09/2014
A	Issued for planning	23/06/2014


Architecture  
 63 Loudoun Rd, London NW8 0DQ, UK  
 +44 20 73 72 24 24  
 barnabygunning.com

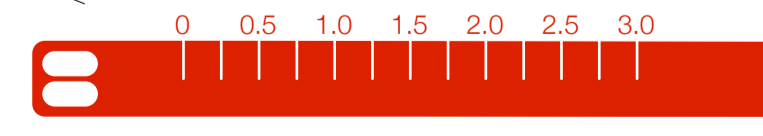

Barnaby Gunning  
 drawing no: 266\_G\_120  
 date: 3 September 2014  
 address: 22 Thurlow Road, London NW3 5PP  
 title: Cross Section BB Proposed  
 scale: 1:50@A1  
 purpose: PLANNING

NOTES  
 © The drawing copyright Barnaby Gunning 2013  
 Do not scale from this drawing.  
 Dimensions to be verified on site prior to construction.  
 Unless otherwise indicated, all dimensions are in millimetres.

KEY  
 - - - - - extent of 2011/2012 application

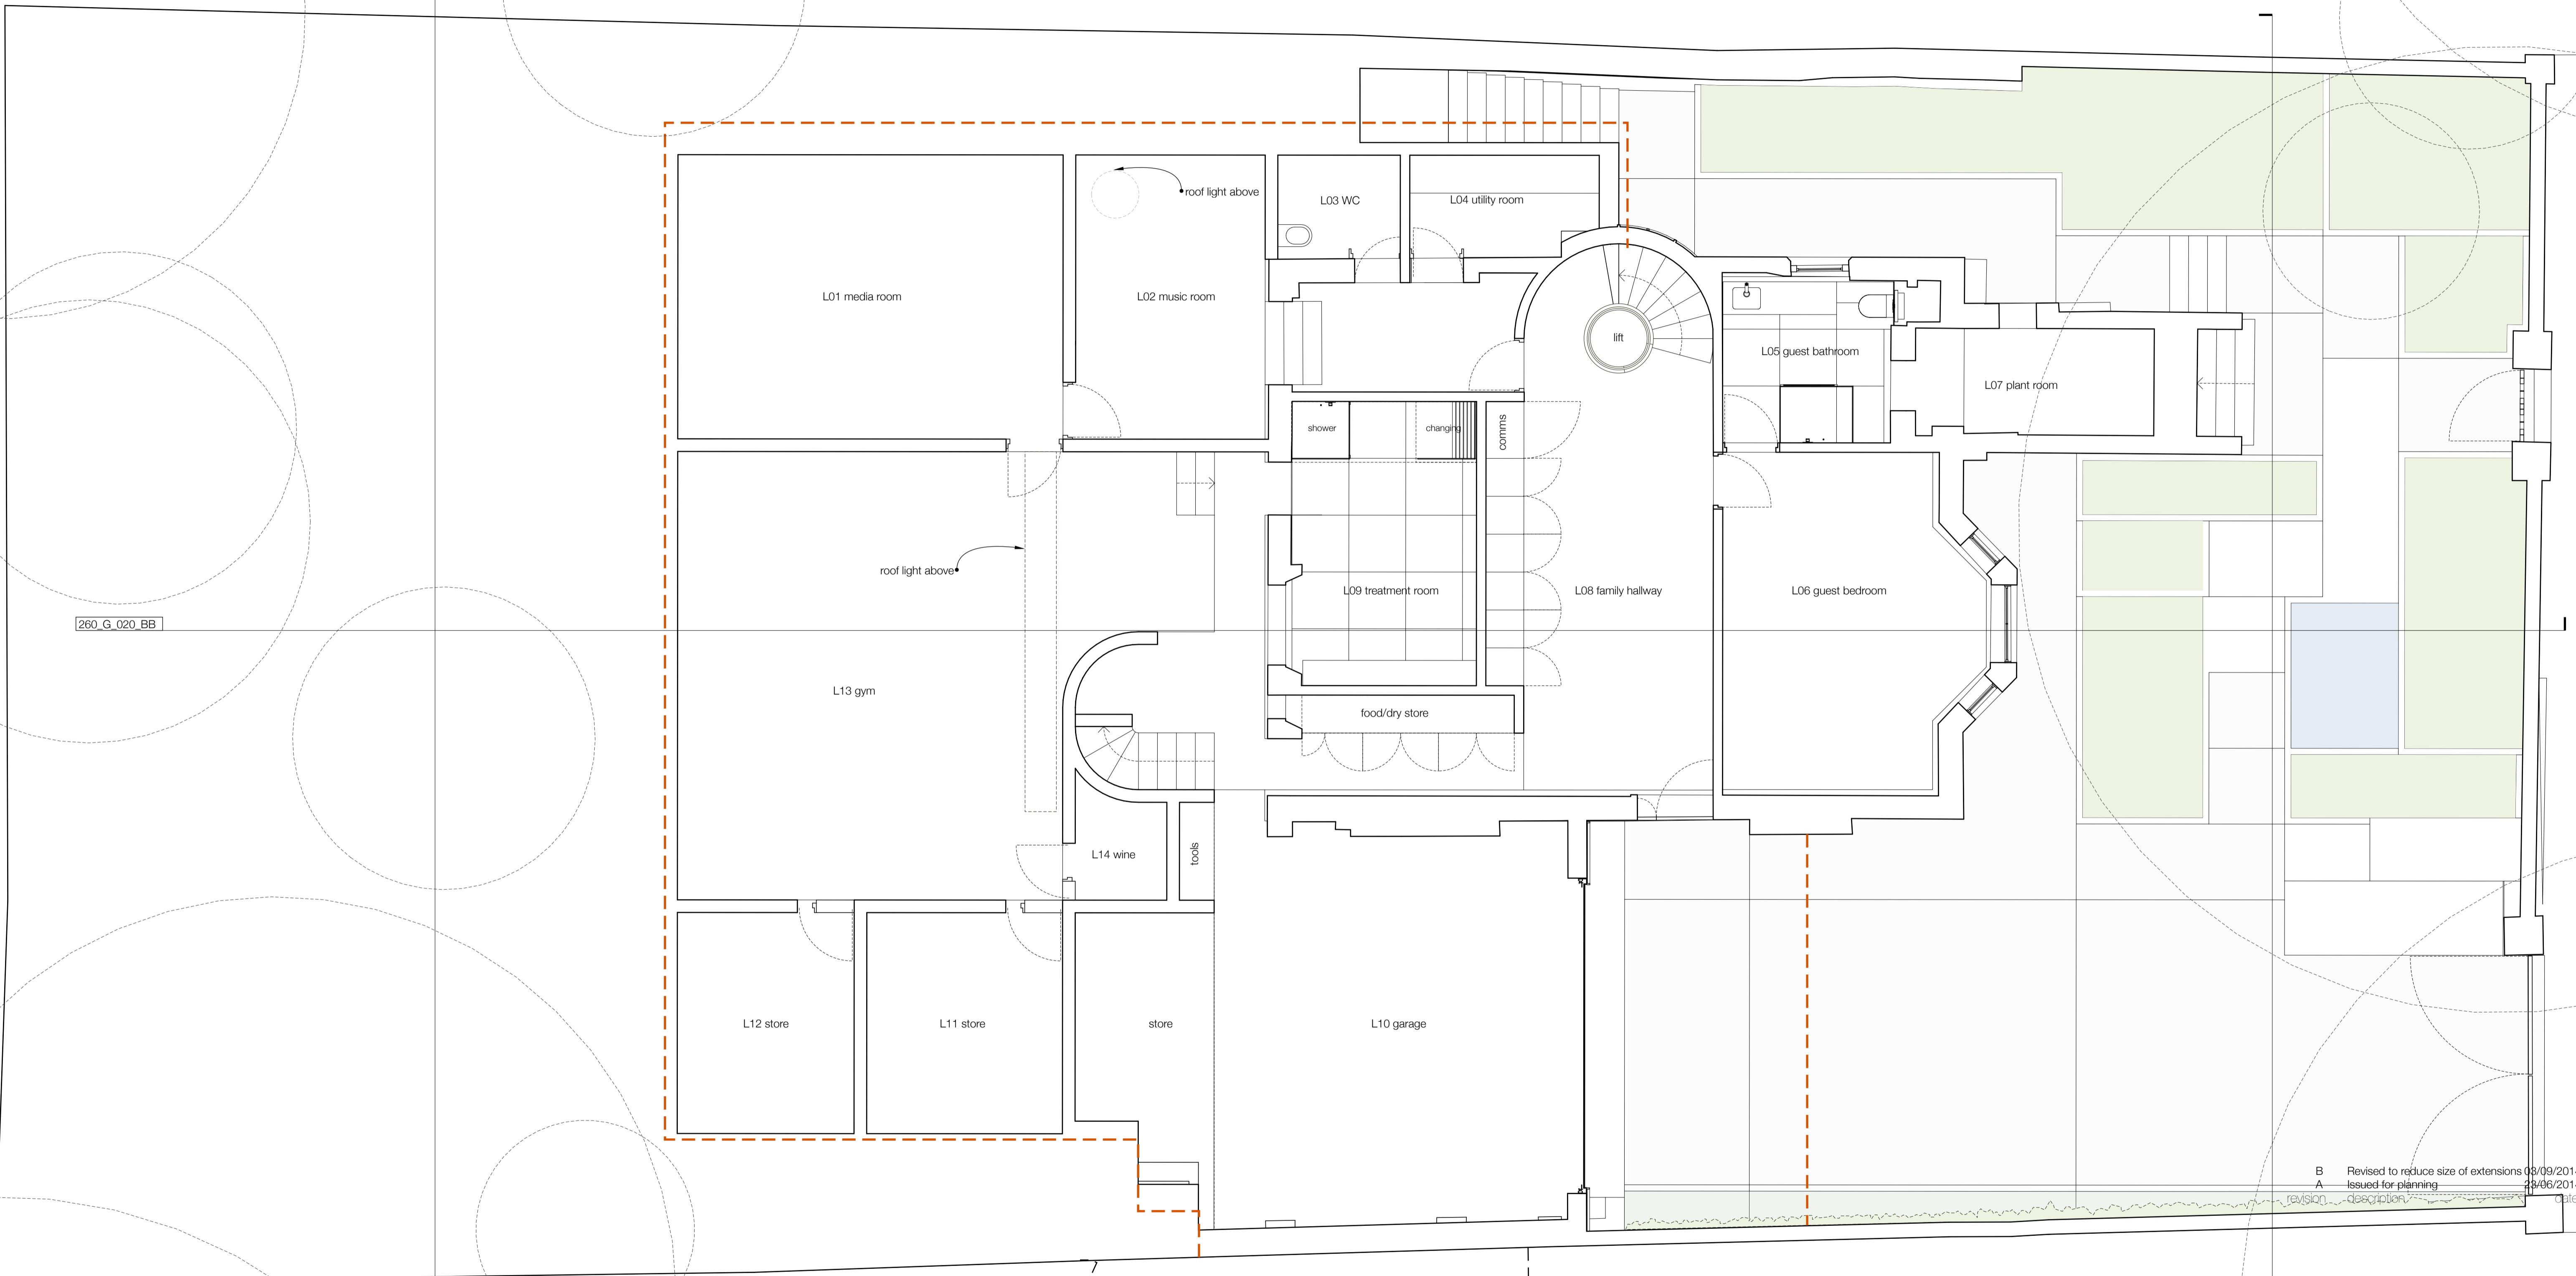

260 G. 020\_BB


Lower Ground Floor

266 G. 016

revision	description	date
B	Revised to reduce size of extensions	08/09/2014
A	Issued for planning	23/06/2014

266 G. 022\_DD

Barnaby Gunning Architecture  
 63 Loudoun Rd, London NW8 0DQ, UK  
 +44 20 73 72 24 24  
 barnabygunning.com

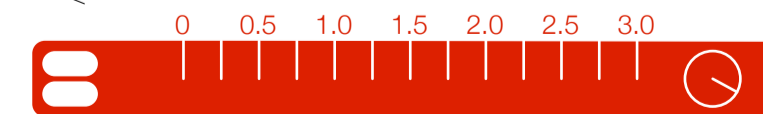


Barnaby Gunning  
 drawing: 266\_G\_110  
 date: 03 September 2014  
 address: 22 Thurlow Road, London NW3 5PP  
 title: Proposed Lower Ground Floor Plan  
 scale: 1:50@A1  
 status: PLANNING



NOTES  
● This drawing copyright Barnaby Gunning 2013  
Do not scale from this drawing  
Dimensions to be verified on site prior to construction  
Unless otherwise indicated, all dimensions are in millimetres

KEY  
- - - extent of 2011/2012 application

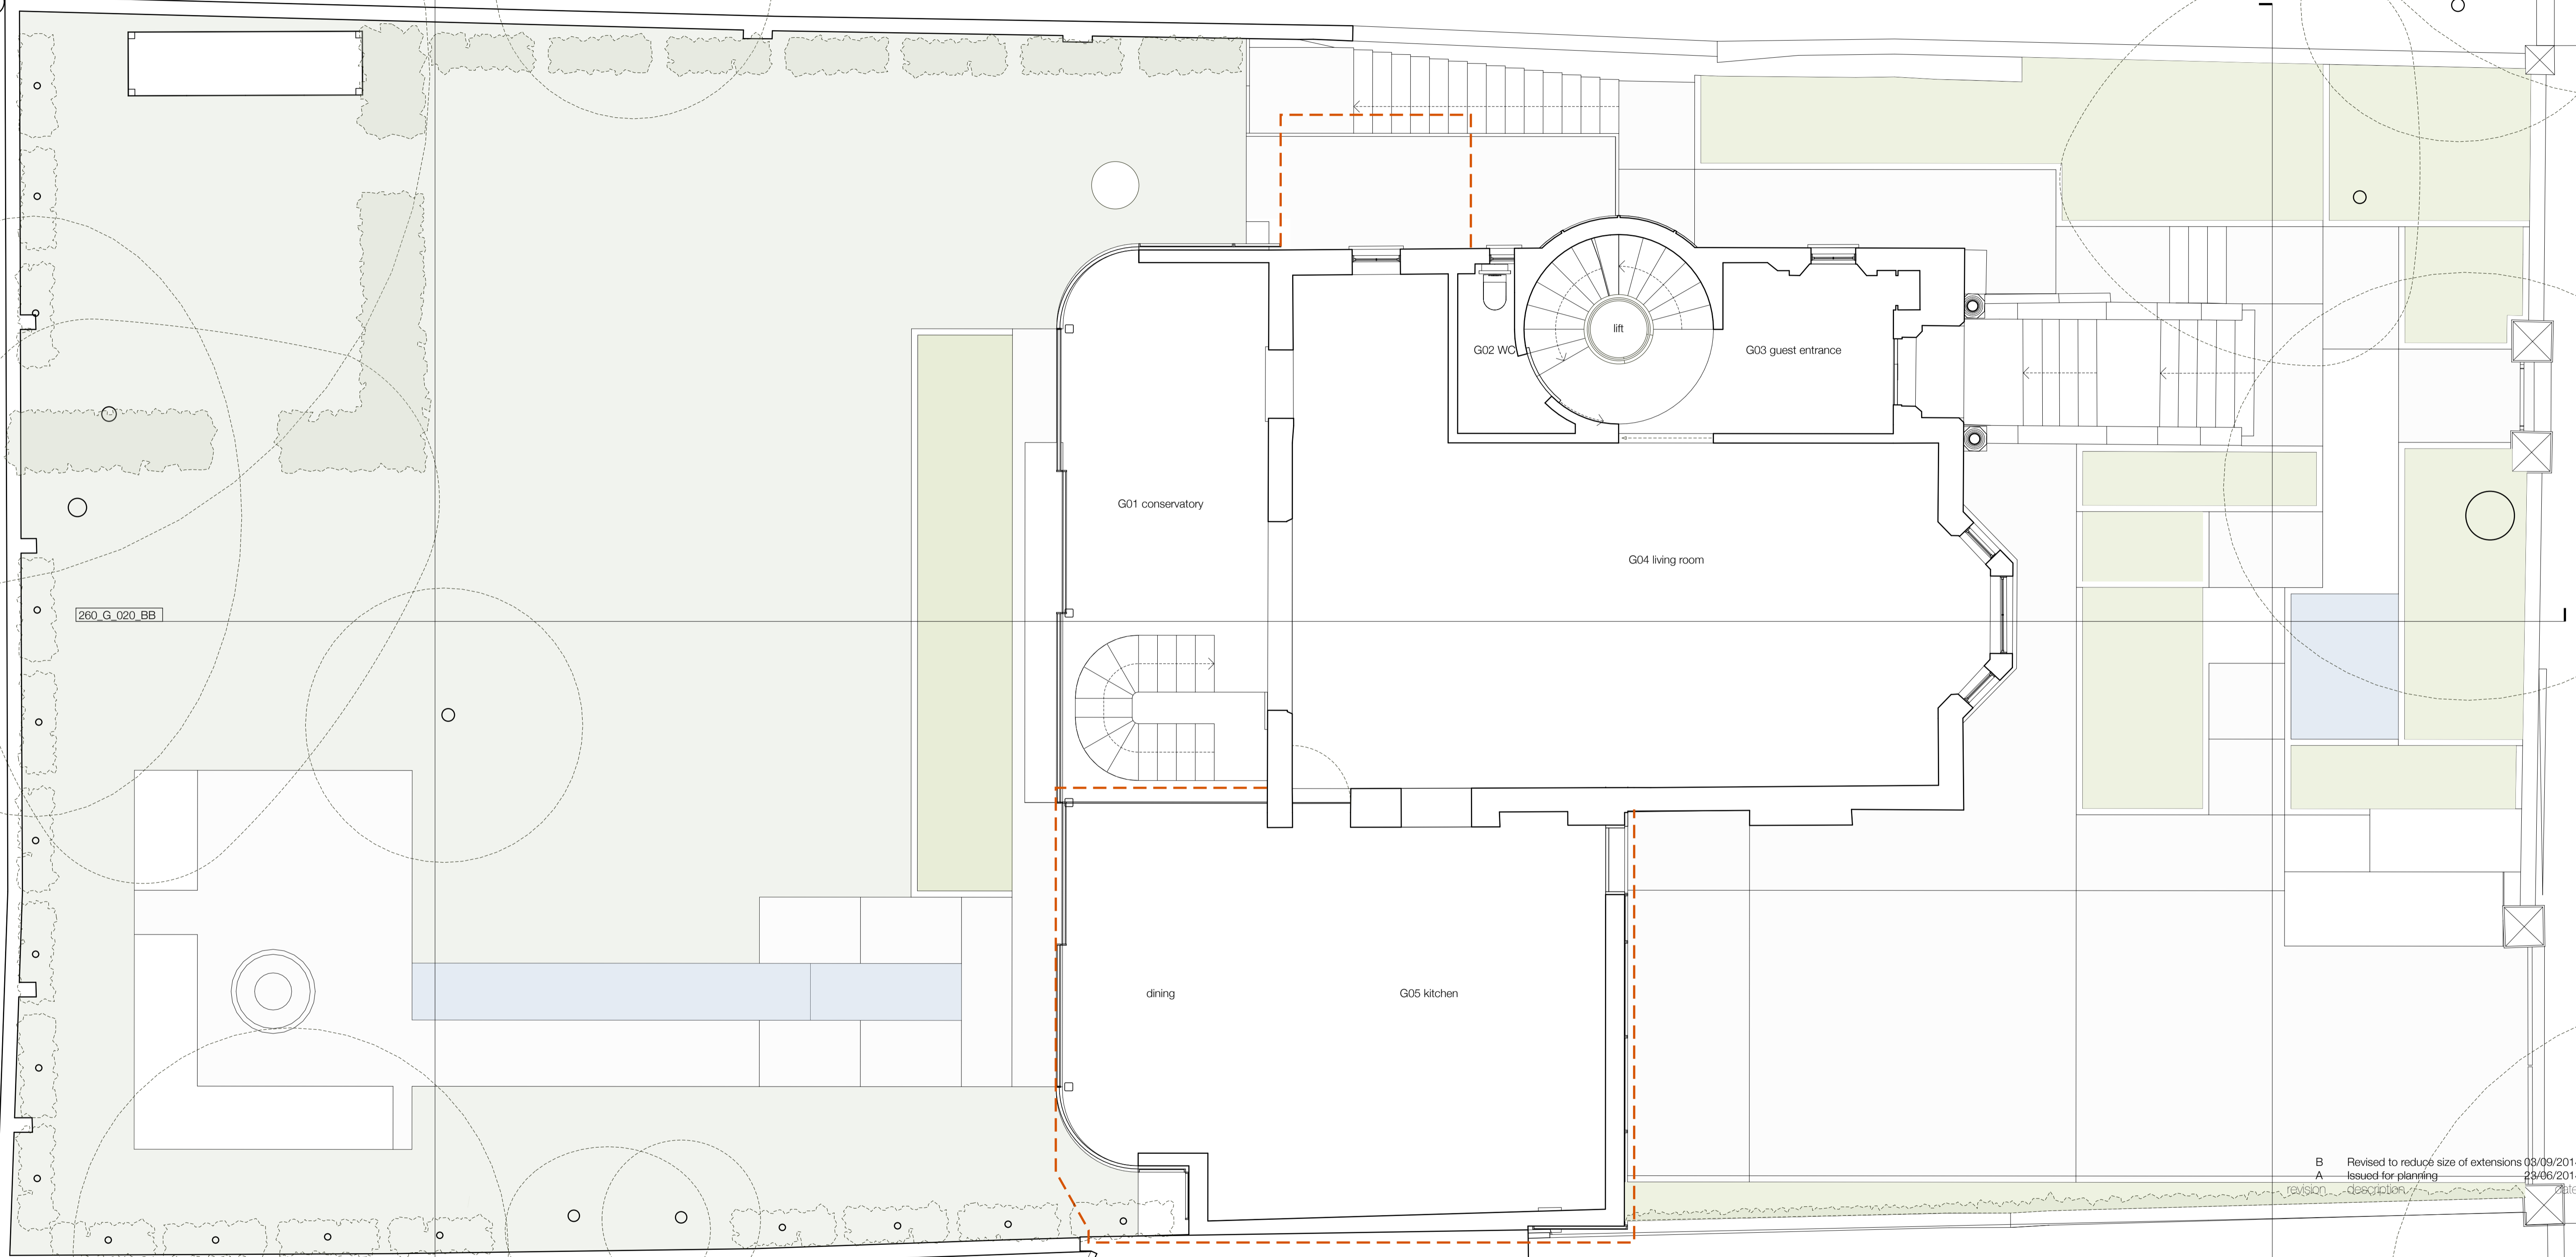

260\_G\_020\_BB


266\_G\_016

266\_G\_022\_DD

Upper Ground Floor

REVISION	DESCRIPTION	DATE
B	Revised to reduce size of extensions	08/09/2014
A	Issued for planning	23/06/2014

63 Loudoun Rd, London NW8 0DD, UK  
+44 20 73 72 24 24  
barnabygunning.com

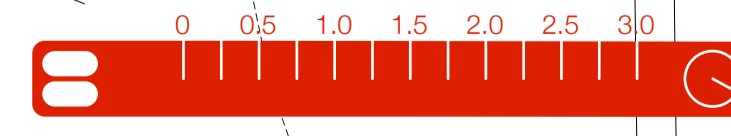

Barnaby Gunning Architecture  
266\_G\_111 B  
03 September 2014  
22 Thurlow Road  
London NW3 5PP  
Proposed Upper Ground Floor Plan  
1:50@A1  
PLANNING



NOTES  
© The drawing copyright Barnaby Gunning 2013  
Do not scale from this drawing  
Dimensions to be verified on site prior to construction  
Unless otherwise indicated, all dimensions are in millimetres

KEY  
- - - extent of 2011/2012 application  
1. Intensive green roof

260\_G\_020\_BB

266\_G\_016

266\_G\_022\_DD

First Floor


63 Loudoun Rd, London NW8 0DD, UK  
+44 20 73 72 24 24  
barnabygunning.com



266\_G\_112 B  
03 September 2014  
22 Thurlow Road  
London  
NW3 5PP

Proposed First Floor Plan  
1:50@A1  
PLANNING

revision	description	date
B	Revised to reduce size of extensions	03/09/2014
A	Issued for planning	23/06/2014

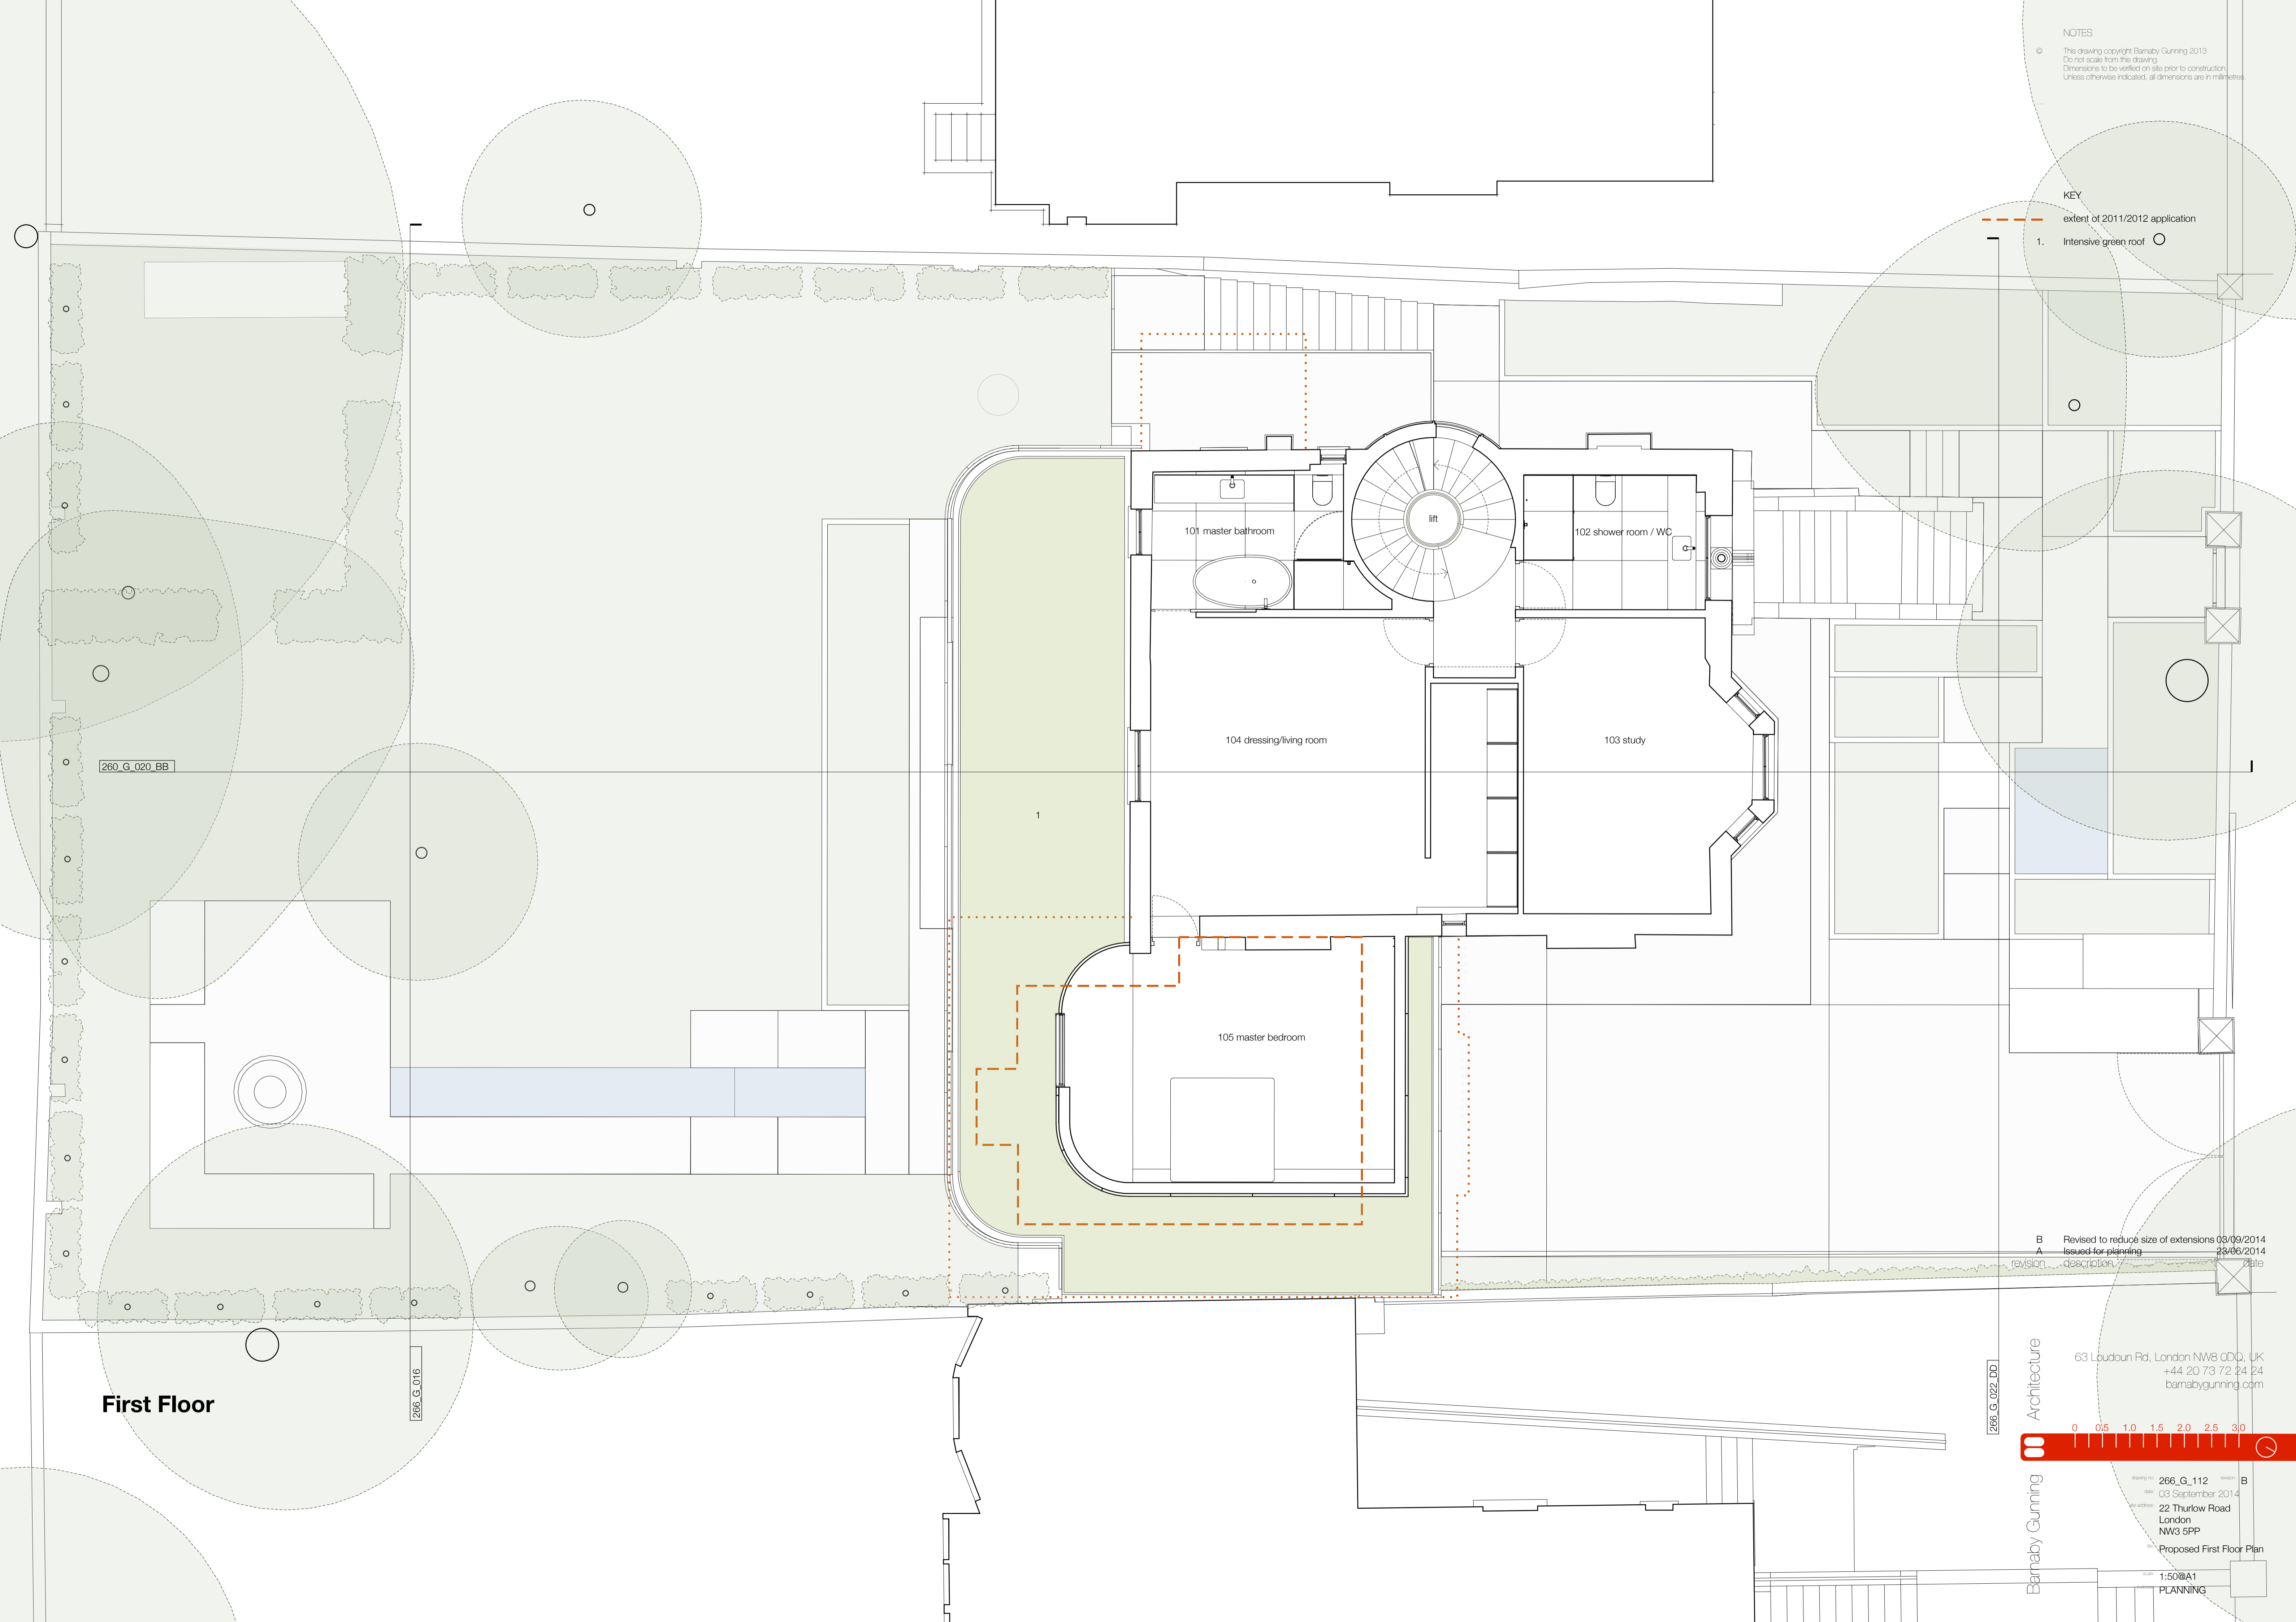

NOTES  
 © This drawing copyright Barnaby Gunning 2013  
 Do not scale from this drawing  
 Dimensions to be verified on site prior to construction  
 Unless otherwise indicated, all dimensions are in millimetres

KEY  
 ..... extent of 2011/2012 application  
 1. Photovoltaic panels ○


260\_G\_020\_BB

260\_G\_019\_AA

266\_G\_016

266\_G\_022\_DD

Second Floor

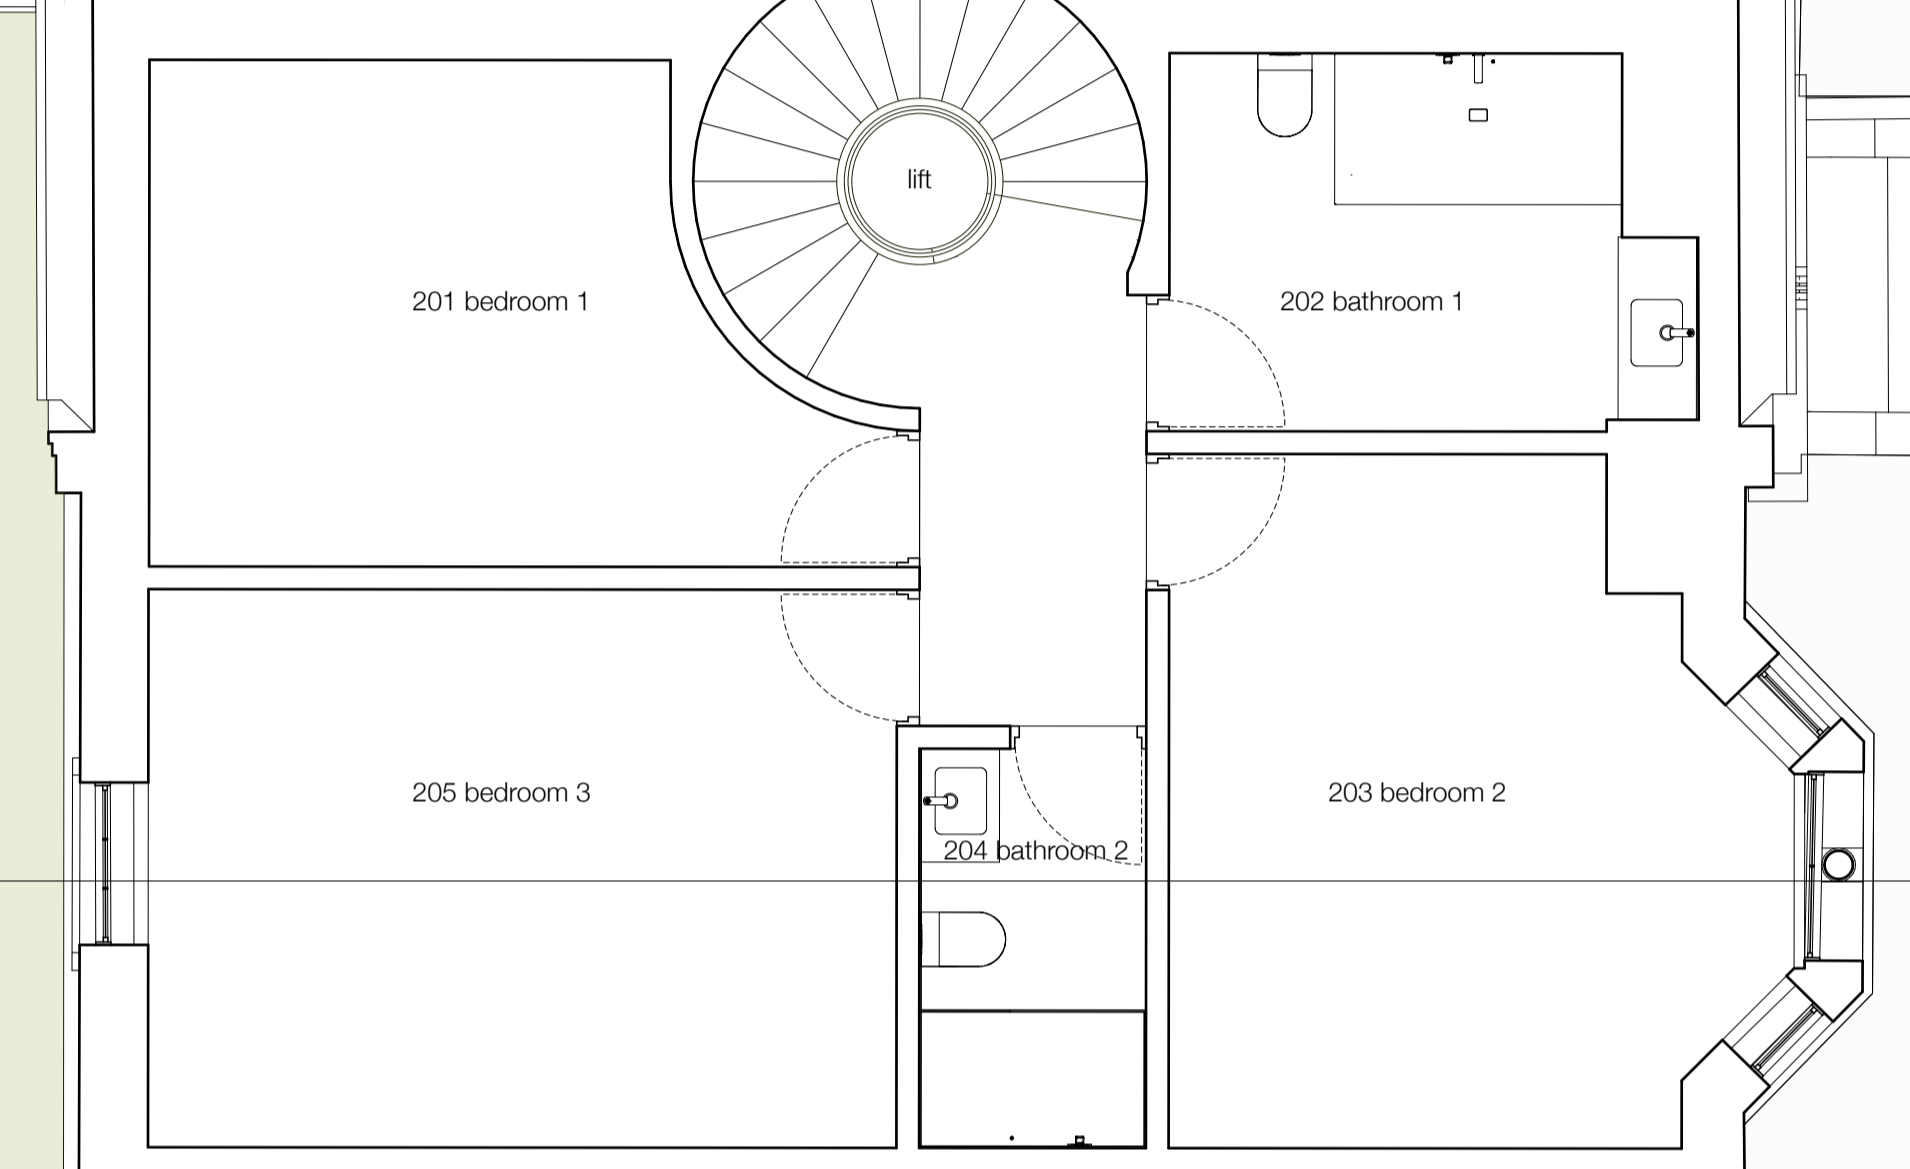

revision	description	date
B	Revised to reduce size of extensions	03/09/2014
A	Issued for planning	23/06/2014

63 Loudoun Rd, London NW8 0DD, UK  
 +44 20 73 72 24 24  
 barnabygunning.com



Barbany Gunning Architecture  
 drawing: 266\_G\_113  
 date: 03 September 2014  
 address: 22 Thurlow Road, London NW3 5PP  
 Proposed Second Floor Plan  
 scale: 1:50@A1  
 PLANNING



NOTES  
© The drawing copyright Barnaby Gunning 2013  
Do not scale from this drawing.  
Dimensions to be verified on site prior to construction.  
Unless otherwise indicated, all dimensions are in millimetres.

- KEY
- 1. Photovoltaic panels
  - 2. Solar hot water panels
  - 3. Conservation rooflight

260\_G\_020\_BB

266\_G\_016

266\_G\_022\_DD

# Roof Plan

REVISION	DESCRIPTION	DATE
B	Revised to reduce size of extensions	03/09/2014
A	Issued for planning	23/06/2014

63 Loudoun Rd, London NW8 0DD, UK  
+44 20 73 72 24 24  
barnabygunning.com



Barnaby Gunning Architecture  
drawing: 266\_G\_114  
date: 03 September 2014  
22 Thurlow Road  
London NW3 5PP  
Proposed Roof Plan  
1:50@A1  
PLANNING