


Existing location plan

А





 

## **PITMAN TOZER** ARCHITECTS

117 Great Western Studios 65 Alfred Road London W2 5EU

tel 020 3214 3255 mail@pitmantozer.com www.pitmantozer.com

#### General Notes

- This drawing remains copyright of Pitman Tozer Architects Limited and may not be reproduced or copied without consent in writing.
  Do not scale drawing use figured dimensions only.
  Any discrepancies between site and drawings to be reported to the architect improvement.

- Any discrepancies between site and drawings to be reported to the architect immediately.
  Read in conjunction with all relevant structural and mechanical & electrical engineers drawings.
  Dimensions critical to proposed building works must be checked on site before building works commences, as certain assumptions have been made due to lack of accessibility and anomalies in the existing building.

Revisions
Other notes

30 (m)

Project Address 32 - 33 Doughty Street London, WC1N 2AA


Drawing

Drawing status For Statutory Consent

Date 13.11.13

Drawing number 1230/SUR01 Scale 1:500/1:1250 @ A3 Revision

Existing Location Plan & Block Plan

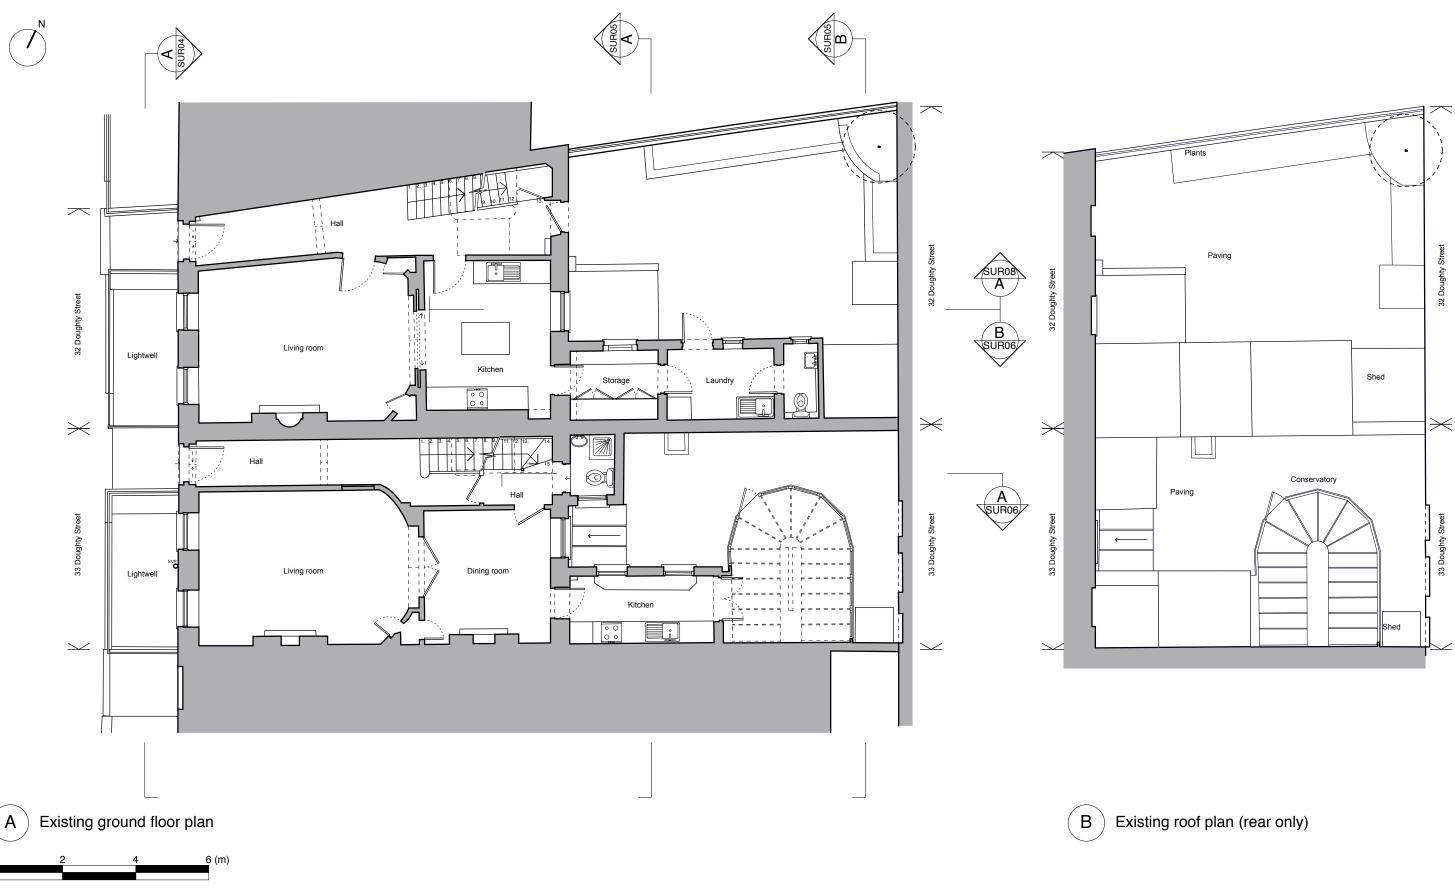

## **PITMAN TOZER** ARCHITECTS

117 Great Western Studios 65 Alfred Road London W2 5EU

tel 020 3214 3255 mail@pitmantozer.com www.pitmantozer.com

General Notes

- This drawing remains copyright of Pitman Tozer Architects Limited and may not be reproduced or copied without consent in writing.
  Do not scale drawing use figured dimensions only.
  Any discrepancies between site and drawings to be reported to the architect immediately.

- Any discrepancies between site and drawings to be reported to the architect immediately.
  Read in conjunction with all relevant structural and mechanical & electrical engineers drawings.
  Dimensions critical to proposed building works must be checked on site before building works commences, as certain assumptions have been made due to lack of accessibility and anomalies in the existing building.


Revisions

Other notes 1. Survey of existing building drawn by Metro Plans.

Project Address 32-33 Doug London, WC

Drawing Existing Ground Floc

ghty Street C1N 2AA	Drawing status For Statutory Consent	
	<sub>Date</sub> 13.11.13	<sub>Scale</sub> 1:100 @ A3
or & Roof Plan	Drawing number 1230/SUR03	Revision

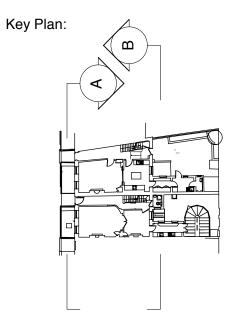



Existing Part Front Elevation (facing Doughty Street) and section through lightwells Α

### **PITMAN TOZER** ARCHITECTS

117 Great Western Studios 65 Alfred Road London W2 5EU

tel 020 3214 3255 mail@pitmantozer.com www.pitmantozer.com

(m)

### General Notes

- This drawing remains copyright of Pitman Tozer Architects Limited and may not be reproduced or copied without consent in writing.
  Do not scale drawing use figured dimensions only.
  Any discrepancies between site and drawings to be reported to the architect immediately.
  Read in conjunction with all relevant structural and mechanical & electrical engineers drawings.

- Head In Conjunction with an relevant structural and model a cost of cost of a cost of the structural and model and the structural and the s


#### Revisions

Project Address 32-33 Doughty Street London, WC1N 2AA

Other notes 1. Survey of existing building drawn by Metro Plans. Drawing

Existing Front Elevation & Section




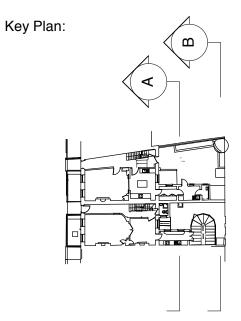







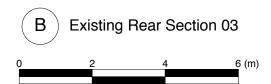

### **PITMAN TOZER** ARCHITECTS

117 Great Western Studios 65 Alfred Road London W2 5EU

tel 020 3214 3255 mail@pitmantozer.com www.pitmantozer.com

#### General Notes

- This drawing remains copyright of Pitman Tozer Architects Limited and may not be reproduced or copied without consent in writing.
  Do not scale drawing use figured dimensions only.
  Any discrepancies between site and drawings to be reported to the architect immediately.
  Read in conjunction with all relevant structural and mechanical & electrical engineers drawings.
  Dimensions critical to proposed building works must be checked on site before building works commences, as certain assumptions have been made due to lack of accessibility and anomalies in the existing building.

Revisions

Other notes

1. Survey of existing building drawn by Metro Plans.

Project Address

Drawing Existing Rear Sections 02 & 03




Existing building



Drawing status For Statutory Consent

Date 13.11.13 Scale 1:100 @ A3

Drawing number 1230/SUR05 Revision

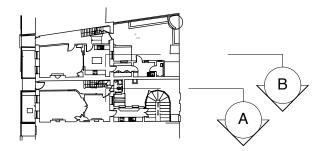



/	$\frown$
/	
1	Α
1	

Rear Section 04 - Side Elevation 01 (33 Doughty Street)



В

Rear Section 05 - Side Elevation 02 (32 Doughty Street)



### **PITMAN TOZER** ARCHITECTS

117 Great Western Studios 65 Alfred Road London W2 5EU

tel 020 3214 3255 mail@pitmantozer.com www.pitmantozer.com

### General Notes

- This drawing remains copyright of Pitman Tozer Architects Limited and may not be reproduced or copied without consent in writing.
  Do not scale drawing use figured dimensions only.
  Any discrepancies between site and drawings to be reported to the architect immediately.
  Read in conjunction with all relevant structural and mechanical & electrical engineers drawings.
  Dimensions critical to proposed building works must be checked on site before building works commences, as certain assumptions have been made due to lack of accessibility and anomalies in the existing building.

Revisions

Other notes

1. Survey of existing building drawn by Metro Plans.

Project Address 32-33 Doughty Street London, WC1N 2AA

Drawing Side Elevations

Drawing status For Statutory Consent Date Scale 14.11.13 1:100 @ A3 Existing Rear Sections 04 & 05 -Drawing number Revision 1230/SUR06









Key:

А

Rear garden to no. 33
 Existing outrigger extension at no. 33
 Rooflight over lightwell at no. 33
 Lightwell occupied by boiler and waste pipes in no. 33
 Bathroom in no. 33 with window to lightwell
 Rear bedroom in no. 33 receives little benefit from lightwell

Photographs of the existing property

# **PITMAN TOZER** ARCHITECTS

117 Great Western Studios 65 Alfred Road London W2 5EU

tel 020 3214 3255 mail@pitmantozer.com www.pitmantozer.com

#### General Notes

- This drawing remains copyright of Pitman Tozer Architects Limited and may not be reproduced or copied without consent in writing.
  Do not scale drawing use figured dimensions only.
  Any discrepancies between site and drawings to be reported to the architect improvement.

- Any discrepancies between site and drawings to be reported to the architect immediately.
  Read in conjunction with all relevant structural and mechanical & electrical engineers drawings.
  Dimensions critical to proposed building works must be checked on site before building works commences, as certain assumptions have been made due to lack of accessibility and anomalies in the existing building.

### Revisions

Other notes

Project Address 32 - 33 Doughty Street London, WC1N 2AA

Drawing Existing Photographs





Drawing status For Statutory Consent

Date 13.11.13

Scale nts

Drawing number 1230/SUR08 Revision