


Taviton Street Annex Buildings

TAVITON STREET

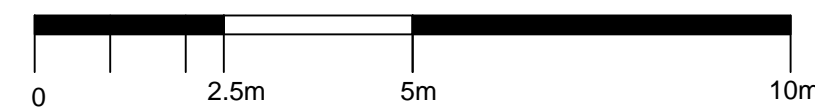

No. 1

No. 2

No. 3


No. 4

No. 5

No. 6

No. 7

ENDSLEIGH PLACE

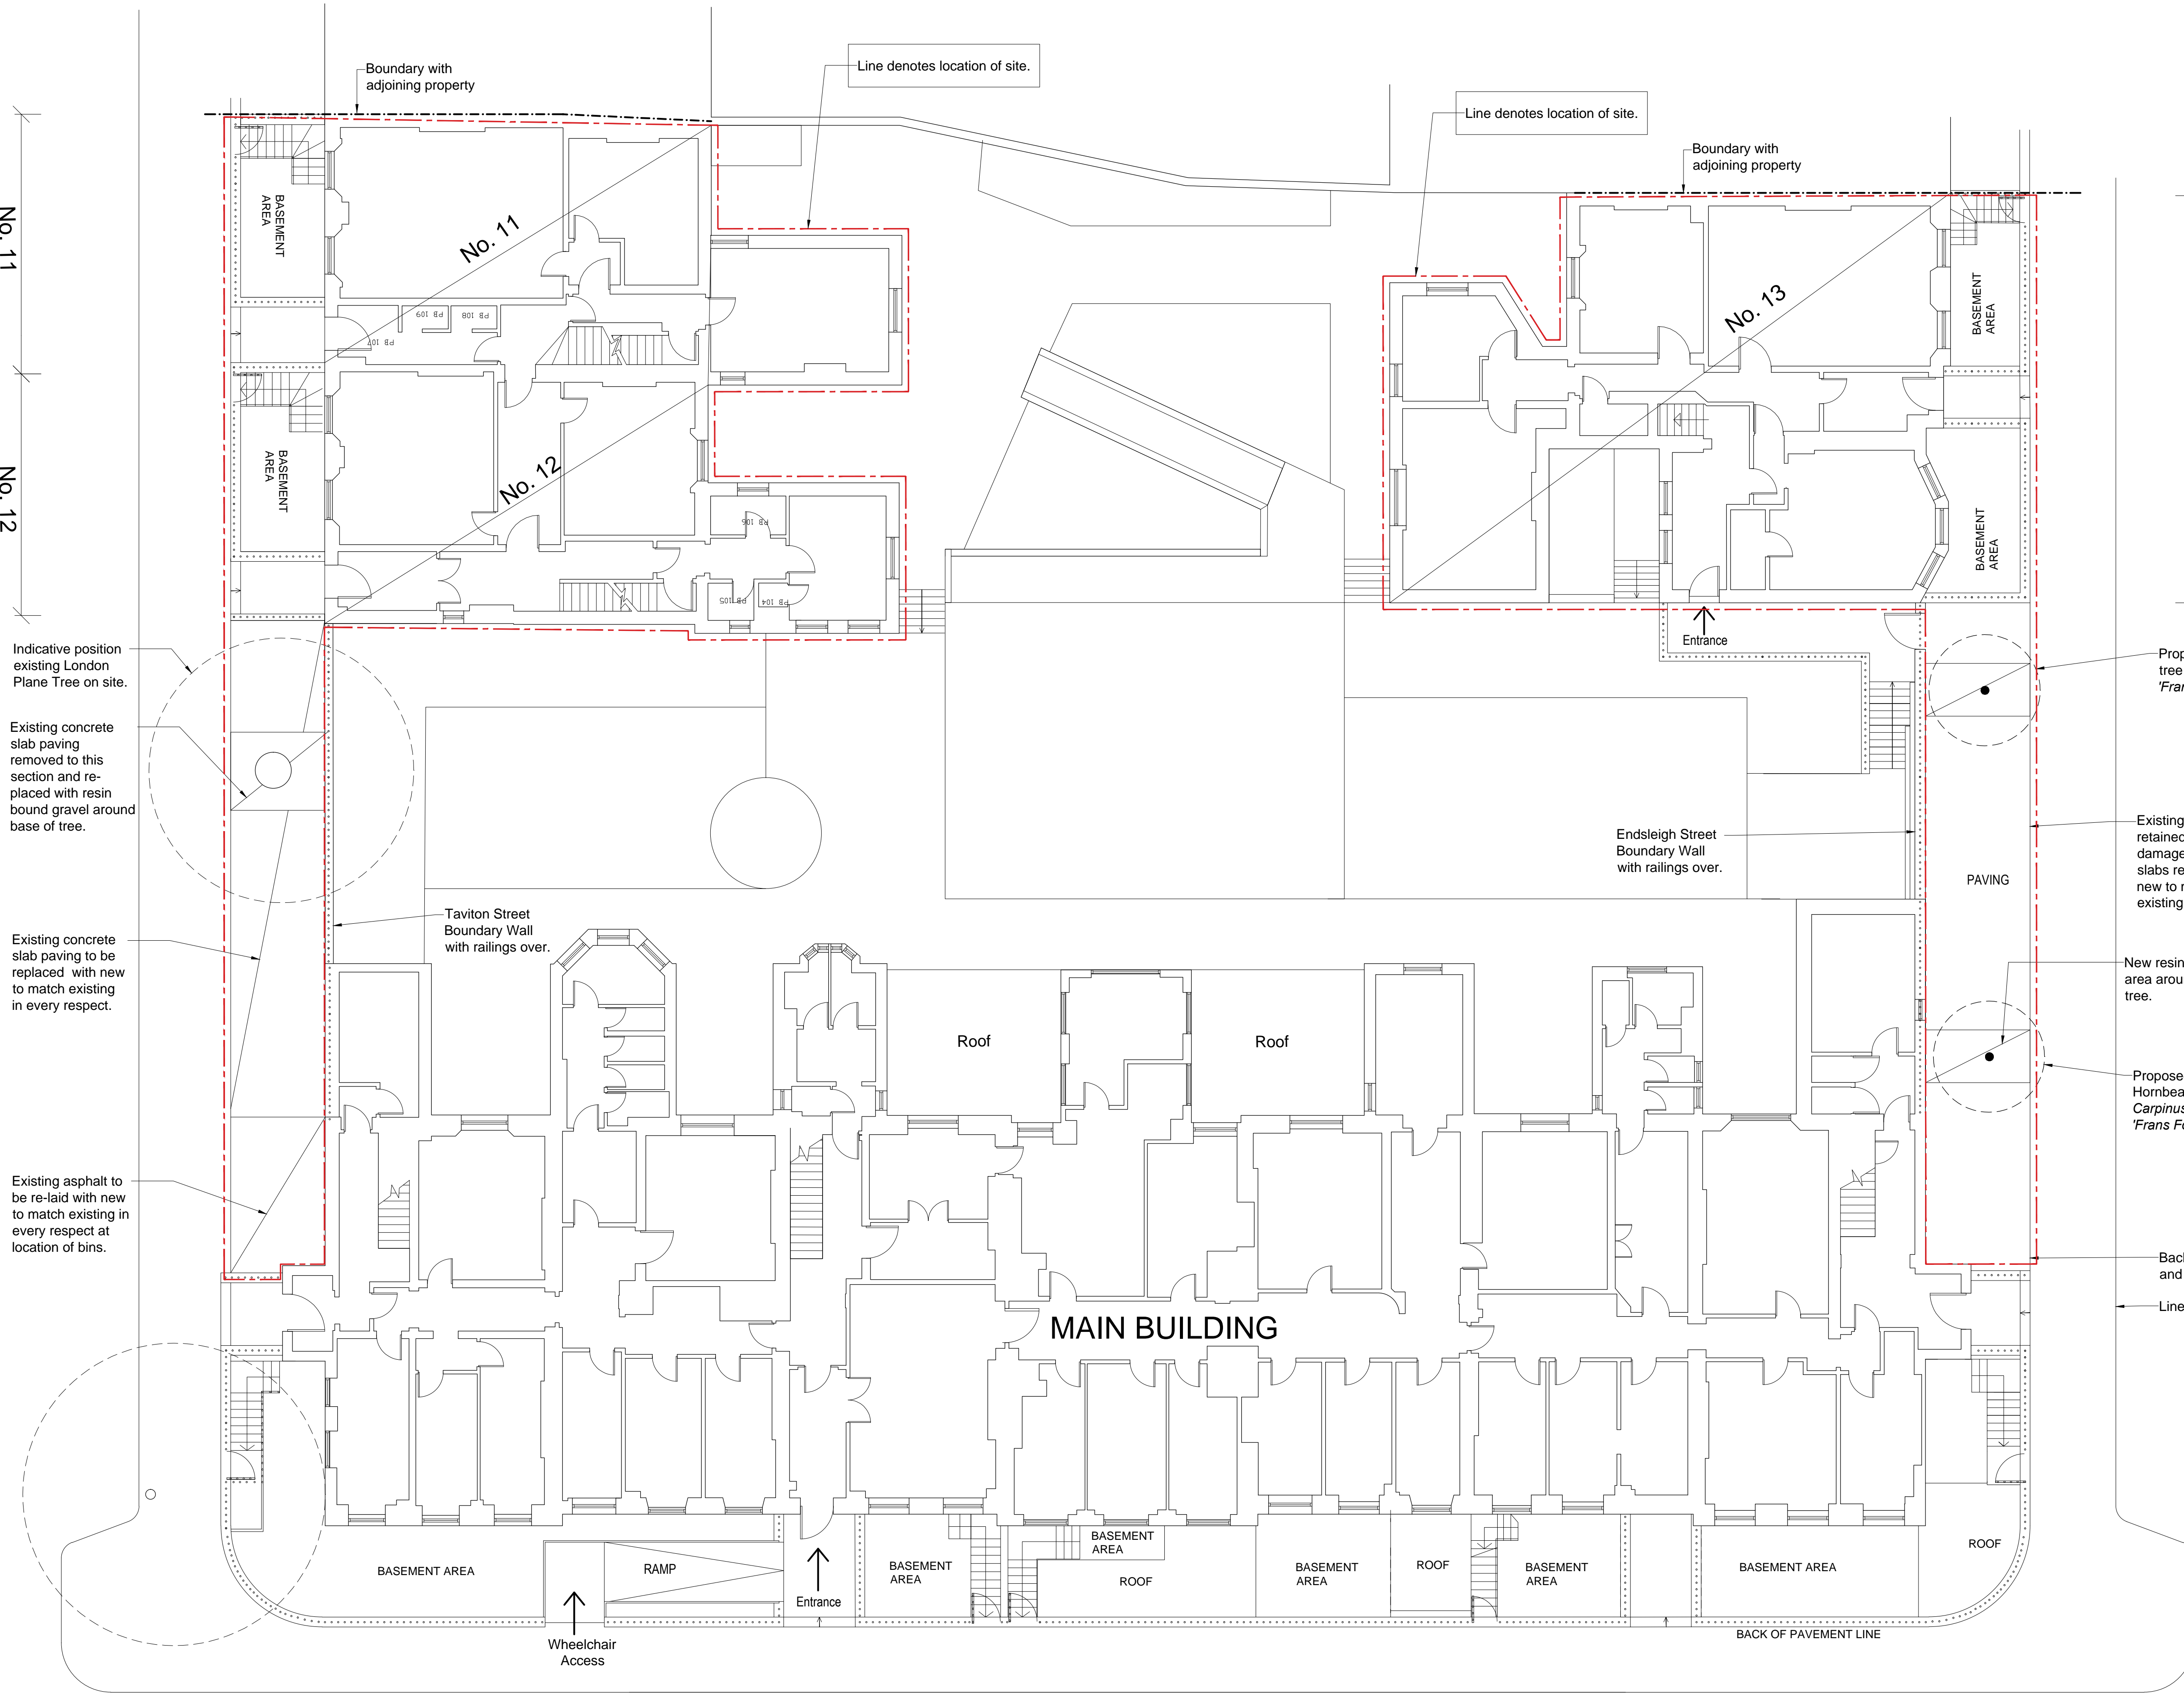

General Note:
This drawing is not to be scaled electronically or otherwise. It is the contractor's responsibility to both check and take dimensions before putting any work in hand.

Note: Contractor to take all measurements from the existing buildings.

Revision:

No. 13
Endsleigh Street Annex buildings

ENDSLEIGH STREET

Project
Passfield Halls
Facade Repairs

Client
London School of Economics

Drawing
GROUND FLOOR
REFERENCE PLAN


Scale Approx 1:100@A1/ 1:200@A3
Date February 2015

MOLYNEUX KERR
ARCHITECTS

Unit 14, 112 Tabernacle Street
London, EC2A 4LE

Tel No: 020 7250 3330
Fax No: 020 7250 3334

Drawing Number 1408 - 1 / 001

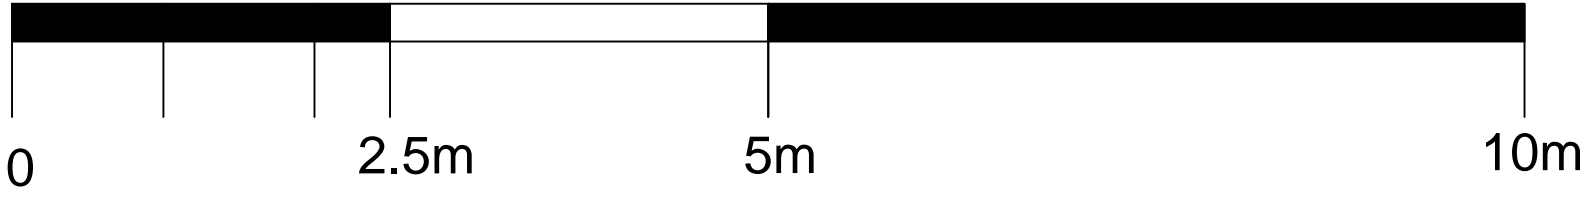

General Note:
This drawing is not to be scaled electronically or otherwise. It is the contractor's responsibility to both check and take dimensions before putting any work in hand.

Note: Contractor to take all measurements from the existing buildings.

Revision:



No. 13

Roof
4th Floor
3rd Floor
2nd Floor
1st Floor
Ground Floor
Basement

Project
Passfield Halls
Facade Repairs

Client
London School of Economics


Drawing
Endsleigh Annex
Front Elevation
AS EXISTING

Scale Approx 1:50@A1/ 1:100@A3
Date February 2015

MOLYNEUX KERR
ARCHITECTS

Unit 14, 112 Tabernacle Street
London, EC2A 4LE
Tel No: 020 7250 3330
Fax No: 020 7250 3334

Drawing Number 1408 - 004

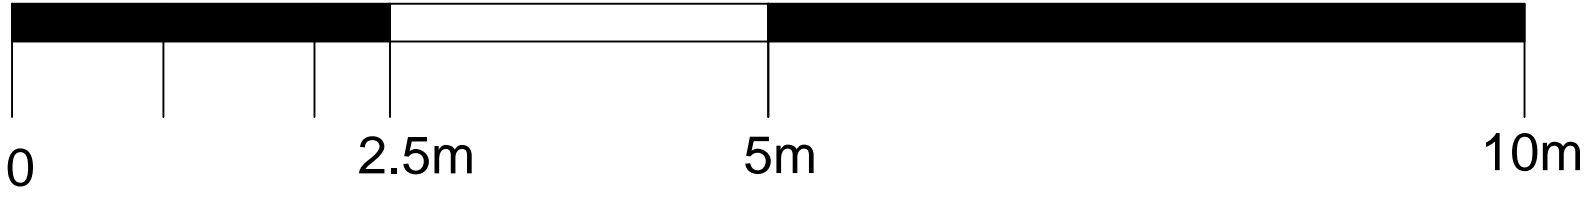

General Note:
This drawing is not to be scaled electronically or otherwise. It is the contractor's responsibility to both check and take dimensions before putting any work in hand.

Note: Contractor to take all measurements from the existing buildings.

Revision:

No. 13



Project
Passfield Halls
Facade Repairs

Client
London School of Economics



Drawing
Endsleigh Annex
End and Rear Elevations
AS EXISTING

Scale Approx 1:50@A1/ 1:100@A3
Date February 2015

MOLYNEUX KERR
ARCHITECTS

Unit 14, 112 Tabernacle Street
London, EC2A 4LE
Tel No: 020 7250 3330
Fax No: 020 7250 3334

Drawing Number 1408 - 005

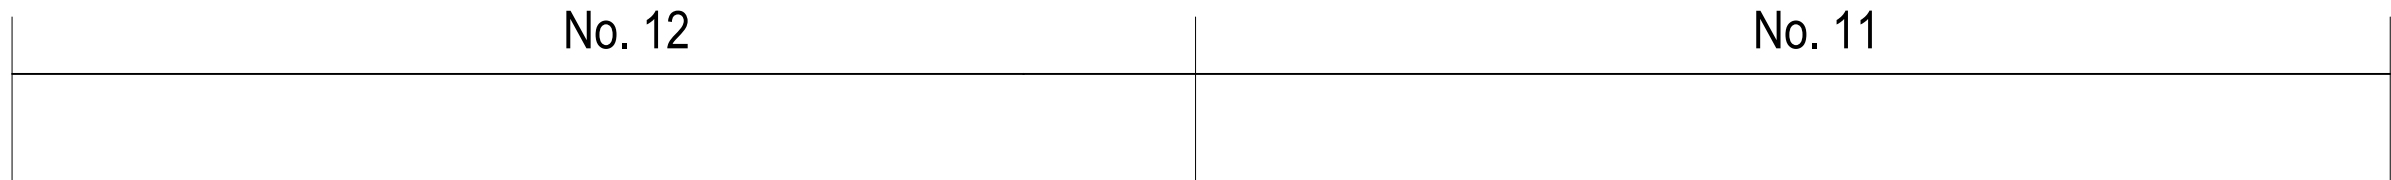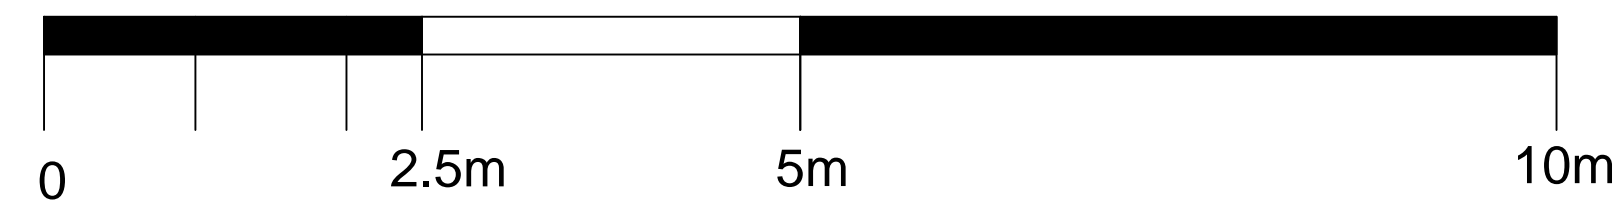

General Note:
This drawing is not to be scaled electronically or otherwise. It is the contractor's responsibility to both check and take dimensions before putting any work in hand.

Note: Contractor to take all measurements from the existing buildings.

Revision:

Project
Passfield Halls
Facade Repairs

Client
London School of Economics

Drawing
Tavilion Annex
Rear Elevation
AS EXISTING


Scale Approx 1:50@A1/ 1:100@A3
Date February 2015

MOLYNEUX KERR
ARCHITECTS

Unit 14, 112 Tabernacle Street
London, EC2A 4LE

Tel No: 020 7250 3330
Fax No: 020 7250 3334


Drawing Number 1408 - 007

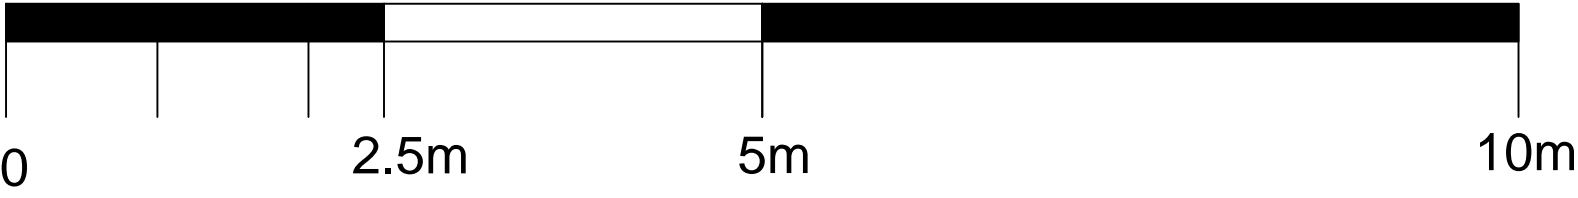

General Note:
This drawing is not to be scaled electronically or otherwise. It is the contractor's responsibility to both check and take dimensions before putting any work in hand.

Note: Contractor to take all measurements from the existing buildings.

Revision:

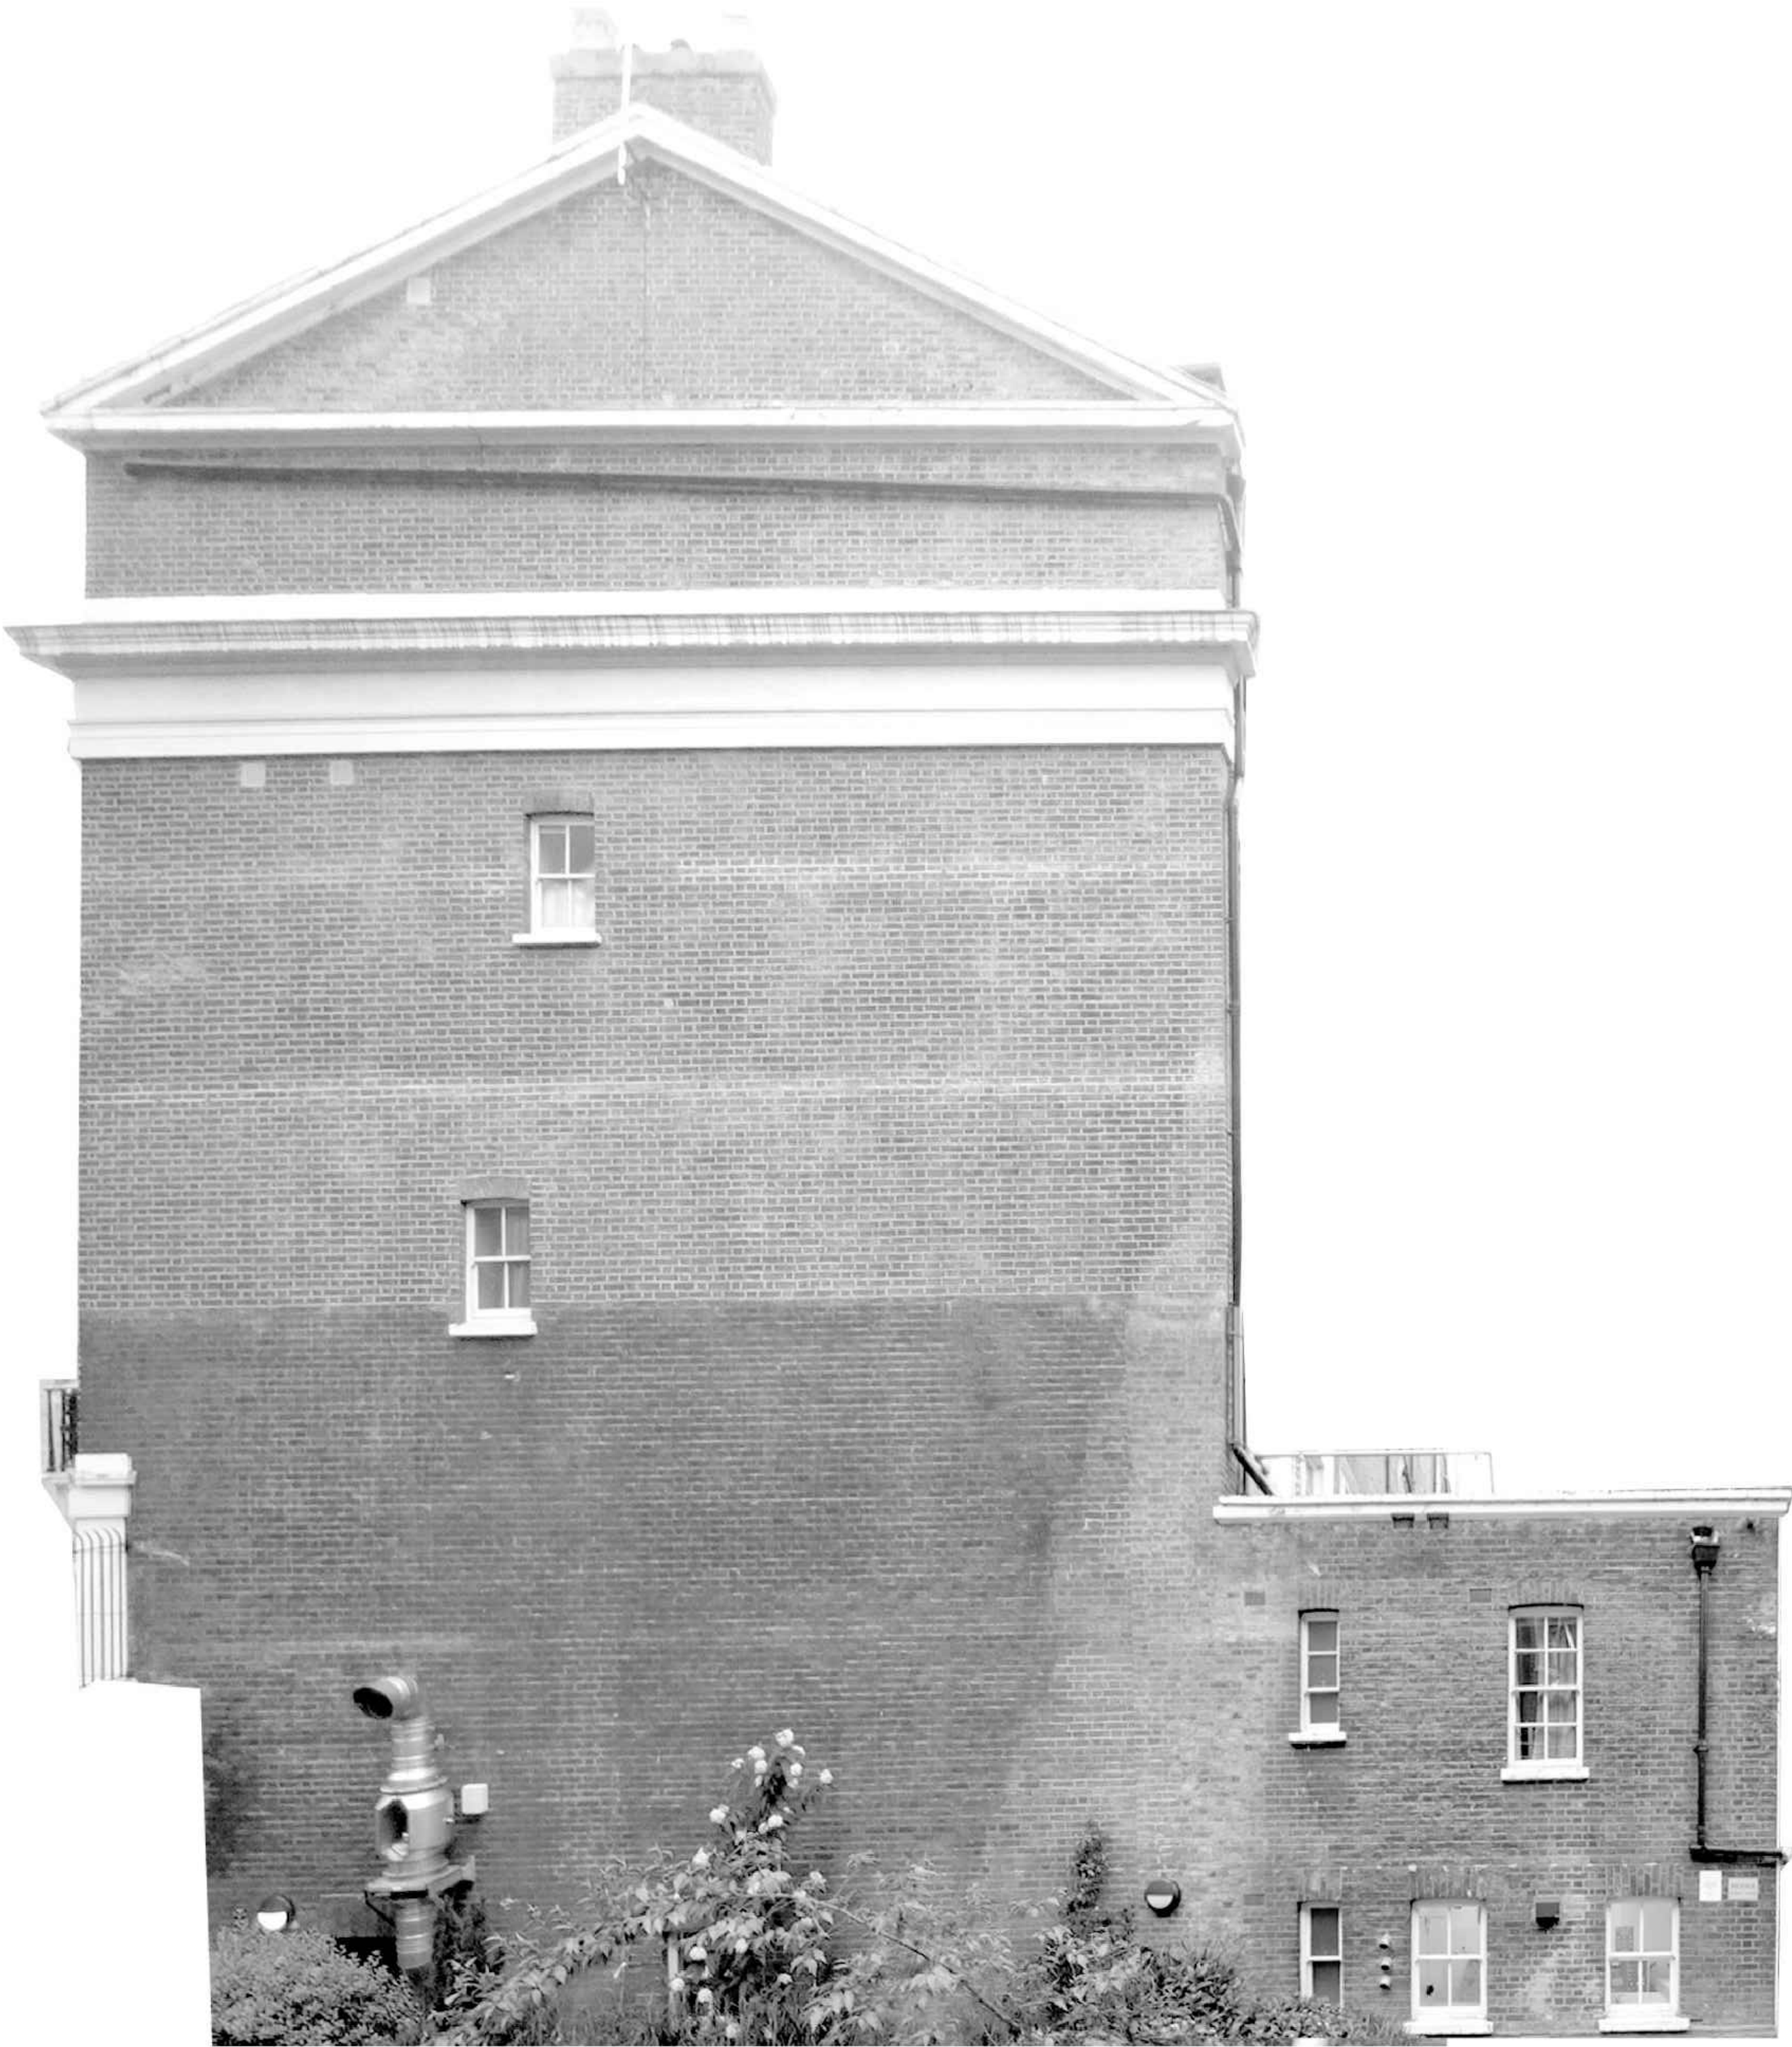

N.B. Ground Level Not Shown

Project
Passfield Halls
Facade Repairs

Client
London School of Economics

Drawing
Taviton Annex
End Elevation
AS EXISTING


Scale Approx 1:50@A1/ 1:100@A3
Date February 2015

MOLYNEUX KERR
ARCHITECTS

Unit 14, 112 Tabernacle Street
London, EC2A 4LE

Tel No: 020 7250 3330
Fax No: 020 7250 3334

Drawing
Number 1408 - 008

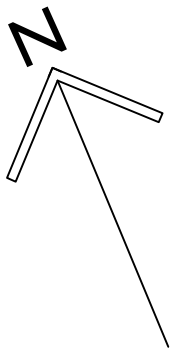

Legend:

Area of new lead to existing dormer roofs and cheeks and weathering to existing copings at roof level.

Line of fall restraint system let into existing roof joists.

Existing metal railings at parapet level to be removed according to schedule.



Area of new lead and flashings to existing gutters behind parapets at roof level.

General Note:
This drawing is not to be scaled electronically or otherwise. It is the contractor's responsibility to both check and take dimensions before putting any work in hand.

Note: Contractor to take all measurements from the existing buildings.

Revision:

No.	Description
-----	-------------

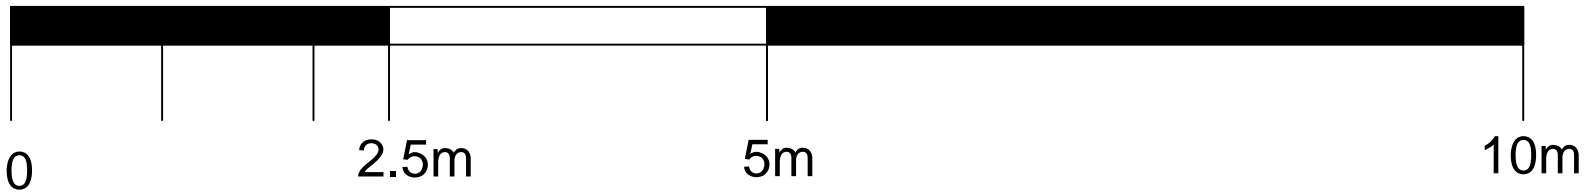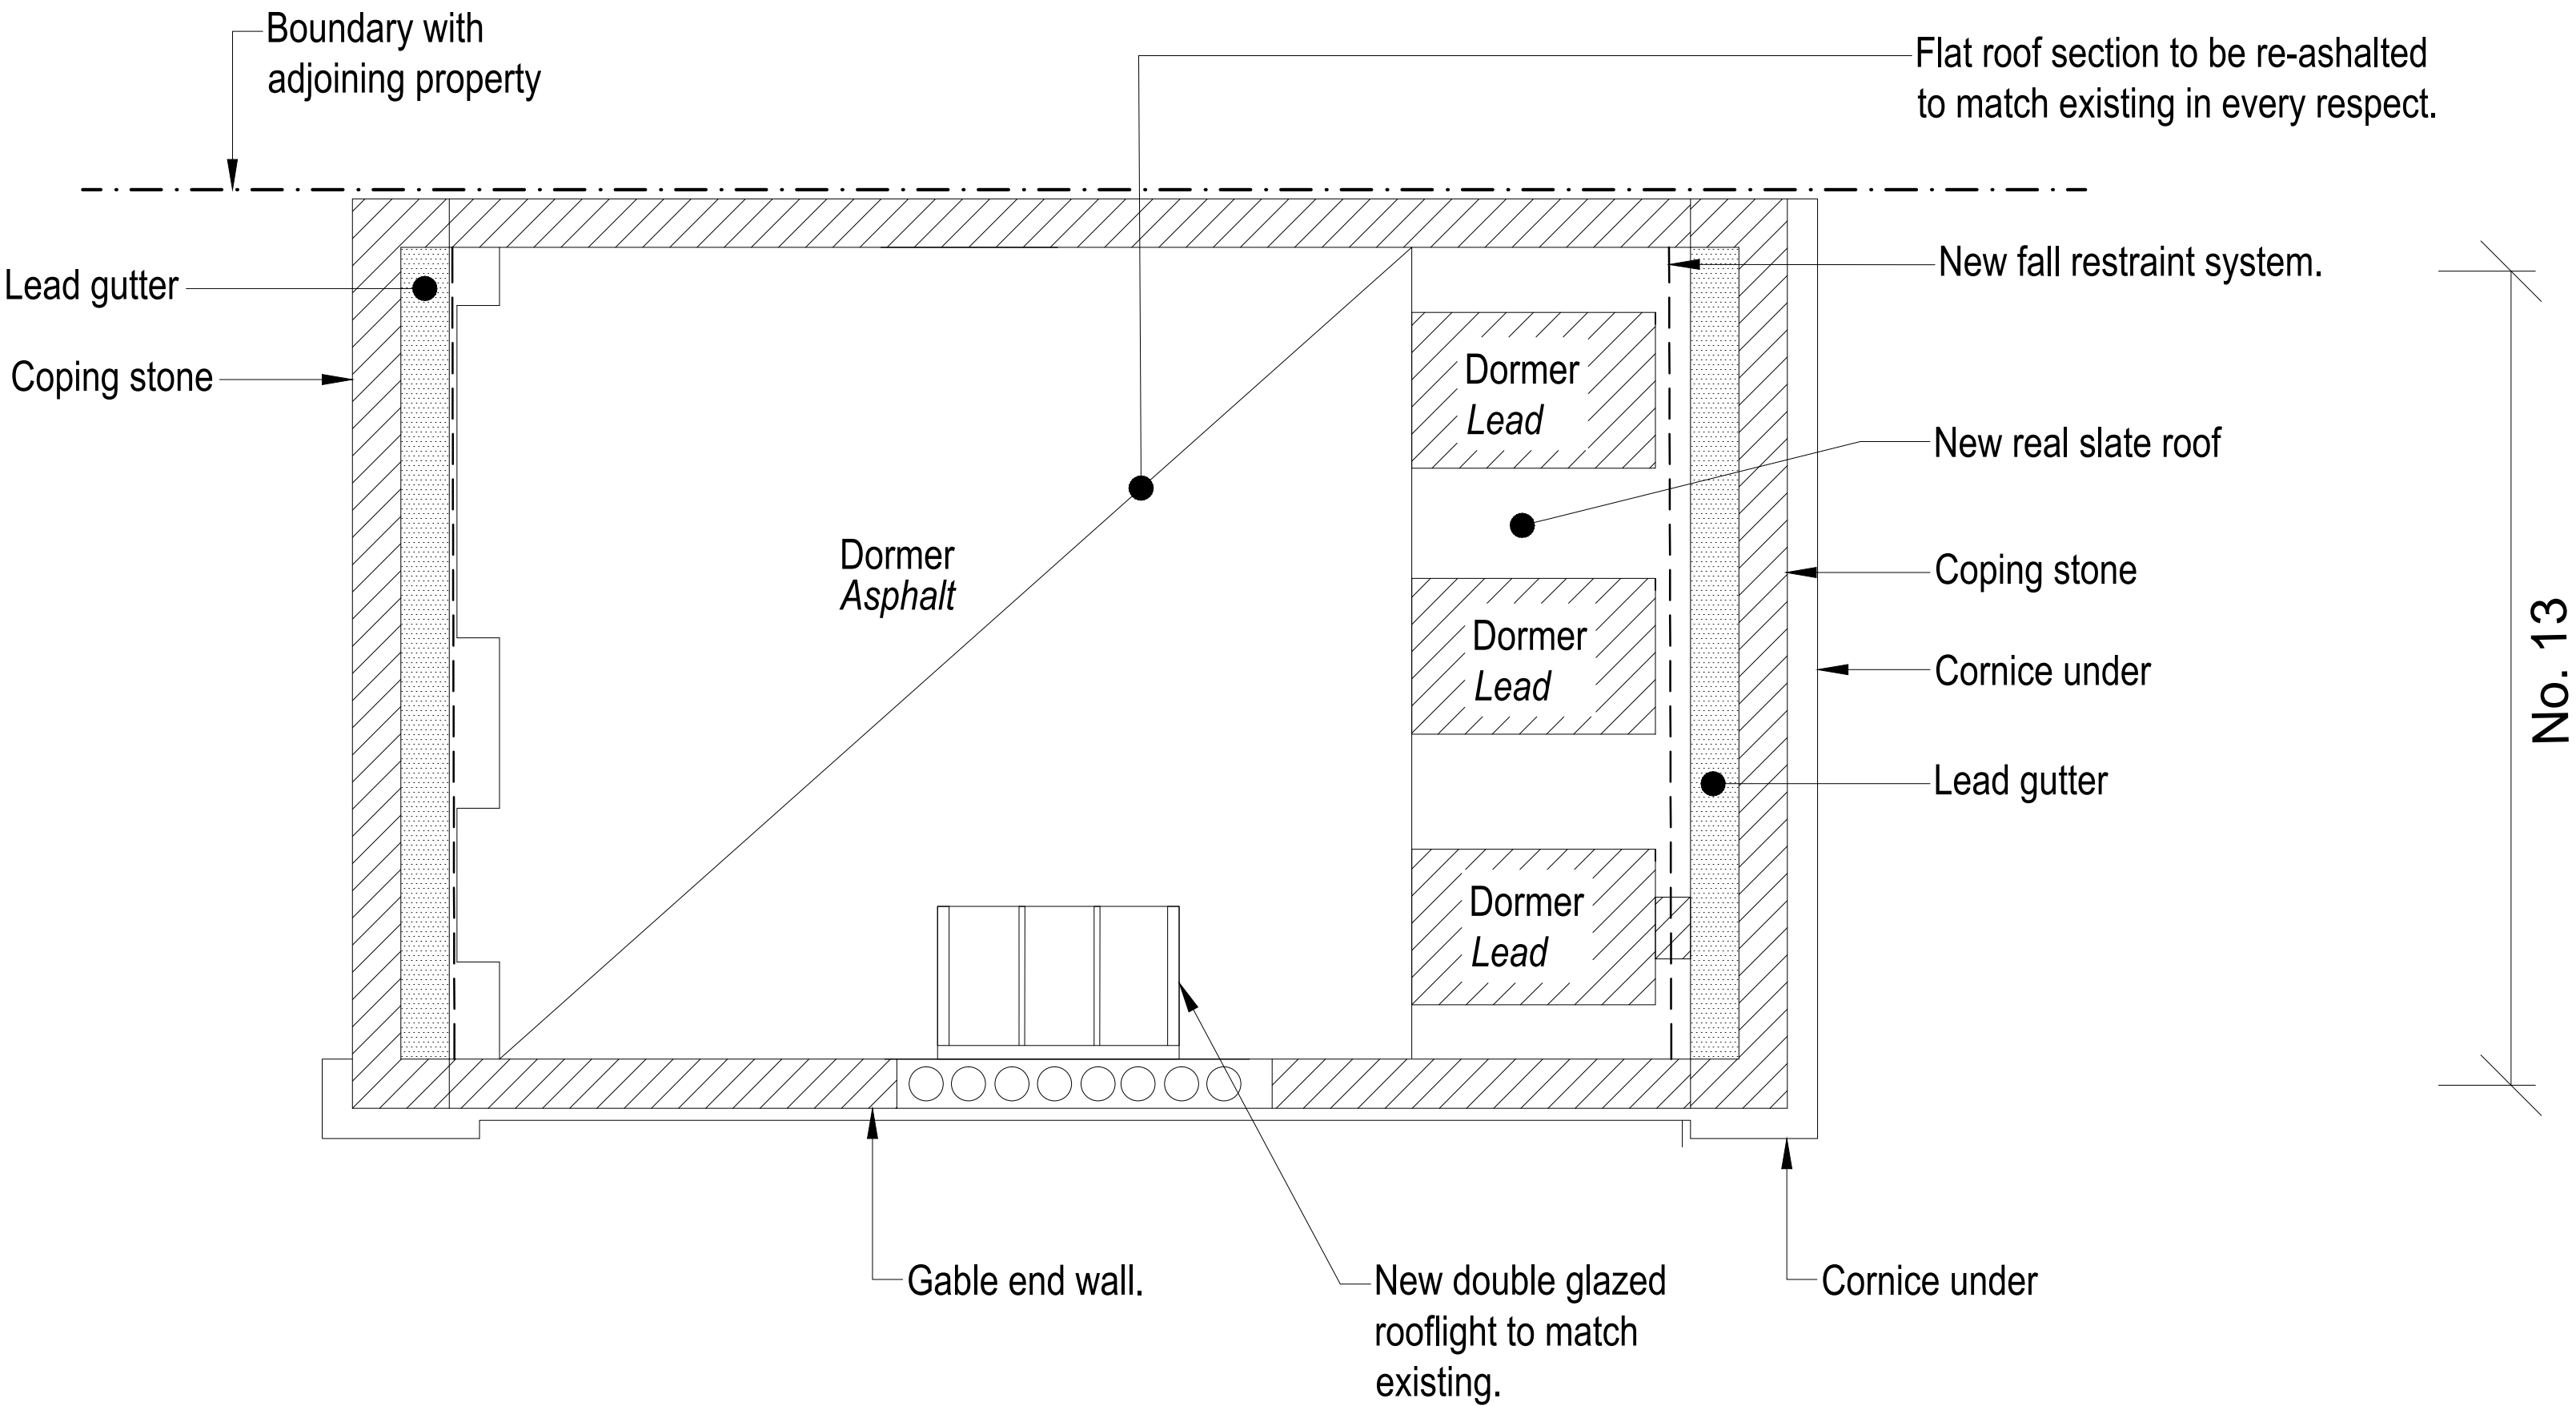

General Note:
This drawing is not to be scaled electronically or otherwise. It is the contractor's responsibility to both check and take dimensions before putting any work in hand.

Note: Contractor to take all measurements from the existing buildings.

Revision:

Project
Passfield Halls
Facade Repairs

Client
London School of Economics

Drawing
Key Elevation Front
Taverton Annex - No's. 9, 10.
AS PROPOSED

Scale Approx 1:50@A1/ 1:100@A3
Date February 2015

MOLYNEUX KERR
ARCHITECTS

Unit 14, 112 Tabernacle Street
London, EC2A 4LE
Tel No: 020 7250 3330
Fax No: 020 7250 3334

Drawing Number 1408 - 012

