
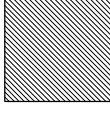
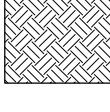
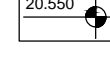







Note


All dimensions are to be checked on site and any discrepancies, errors or omissions are to be reported to the architect prior to commencement of works.

KEY


-  EXISTING STRUCTURE
-  NEW STRUCTURE
-  TOP SOIL / EARTH
-  EXISTING PLAN LEVELS
-  PROPOSED PLAN LEVELS
-  EXISTING SECTION LEVELS
-  PROPOSED SECTION LEVELS
-  SITE BOUNDARY

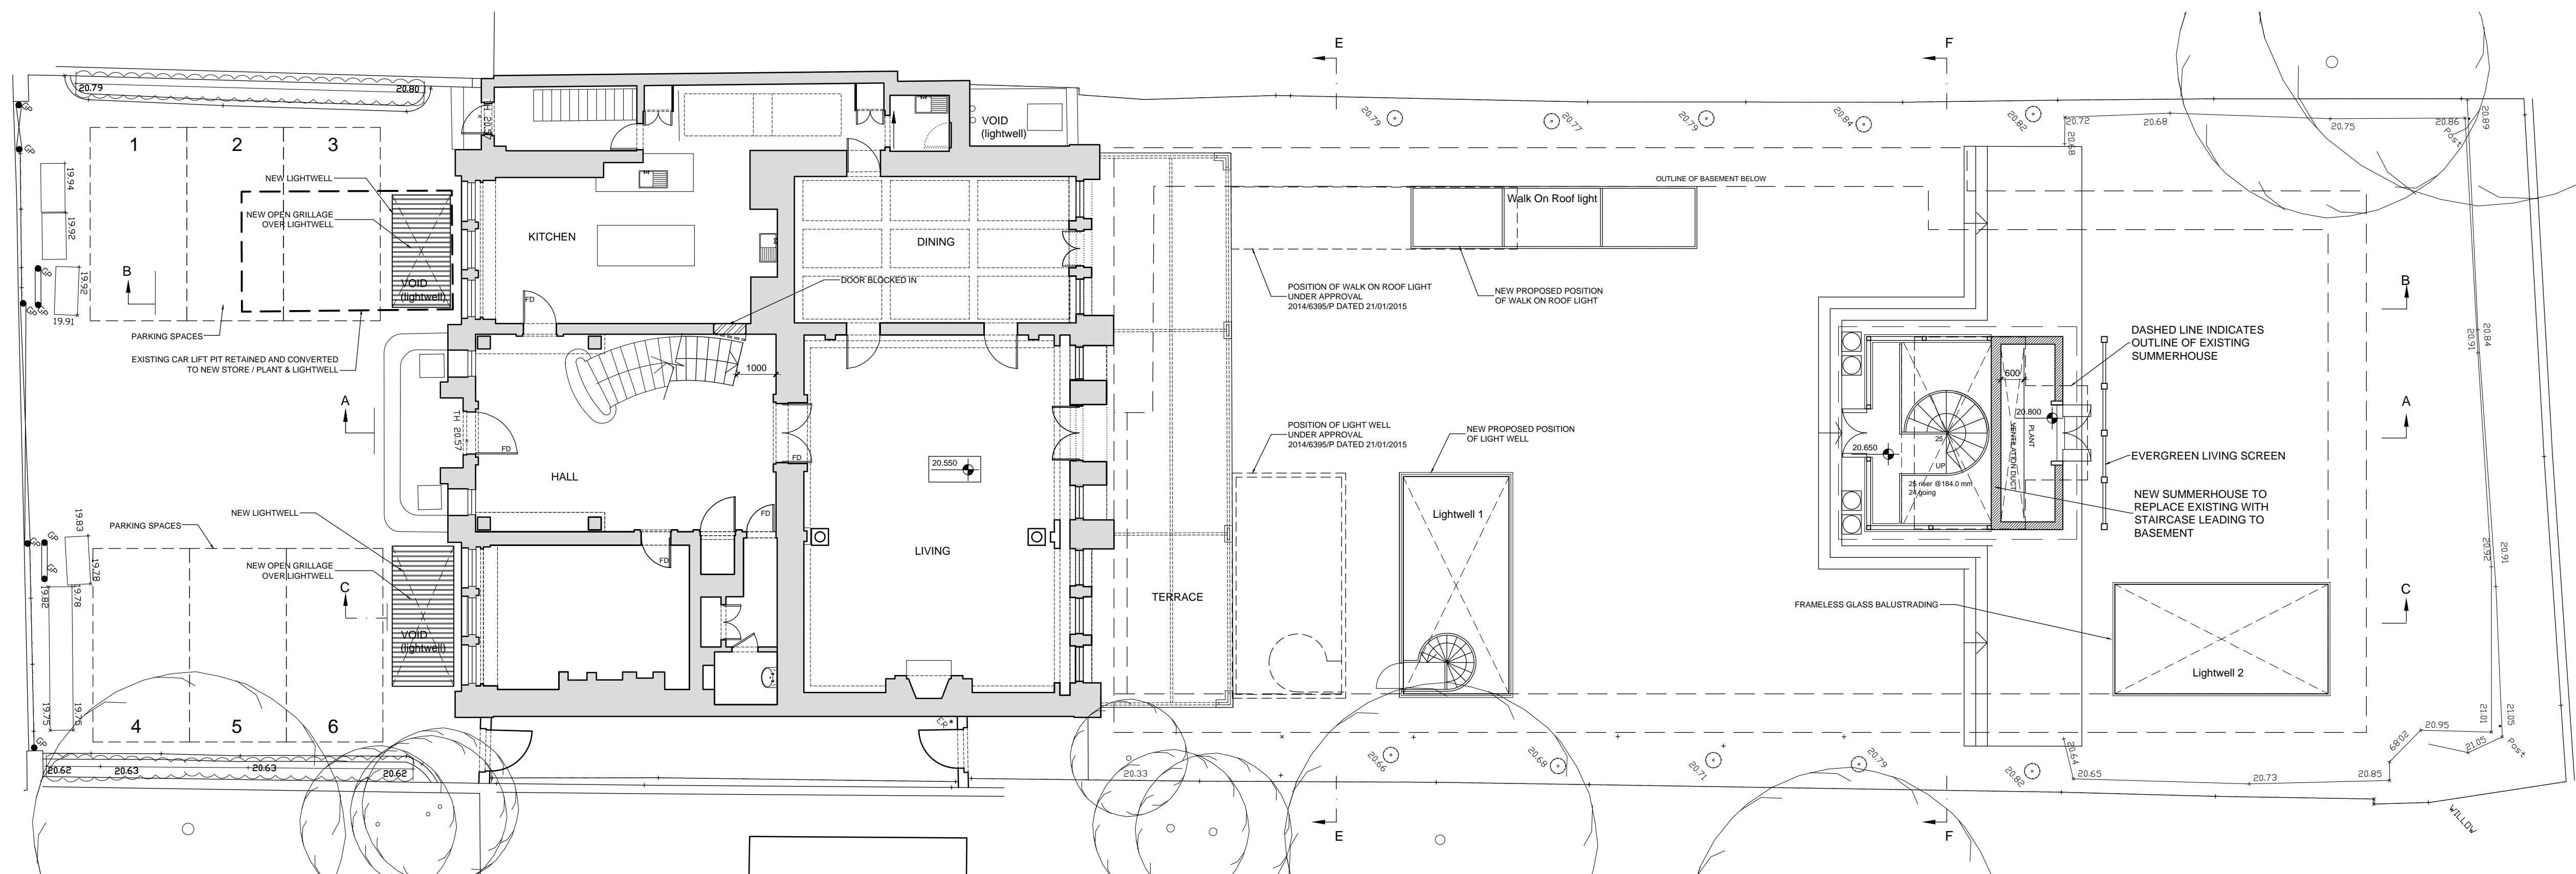

GROUND FLOOR PLAN

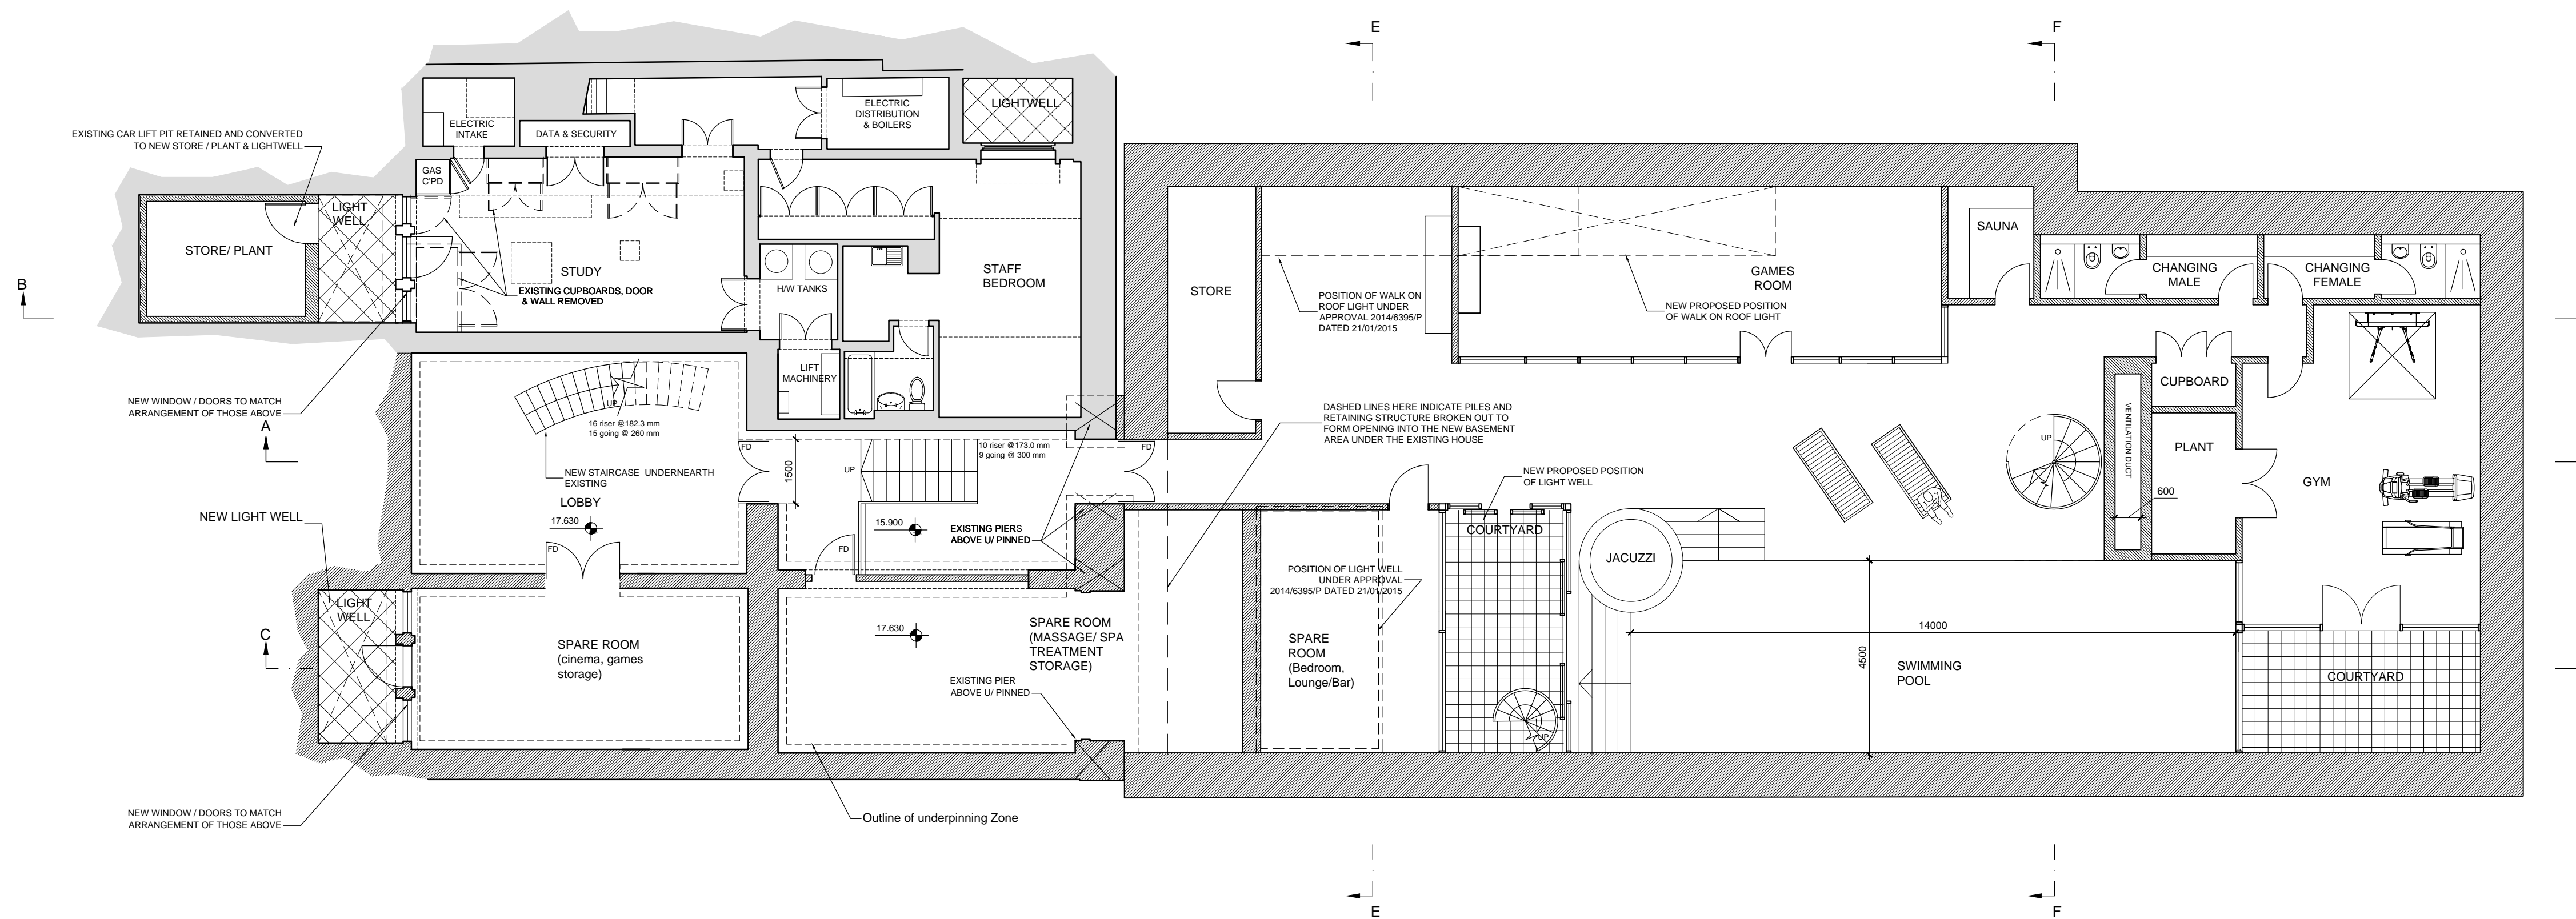

BASEMENT PLAN

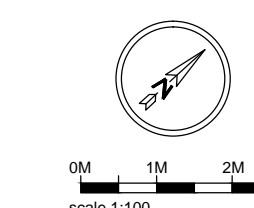

Subject to detailed dimensional survey
 -Please note these drawings are based on existing drawings prepared by others. BB Partnership cannot be held responsible for any discrepancies and/or inaccuracy that may arise

SURVEY DRAWING PRODUCED BY LASER SURVEYS

FOR PLANNING

REV A - ROOF LIGHT & LIGHT WELL 1 RE-POSITIONED - 13/02/15 - LA

BB PARTNERSHIP LTD
 CHARTERED ARCHITECTS
 THE TRAFALGAR - 17 REMINGTON STREET - LONDON N1 8DH
 TEL . 020 7336 8555 FAX . 020 7336 8777
 e-mail . architect@bbpartnership.co.uk

client	Brightwood Ltd.	
project	46 Avenue Road NW8	
drawing	PROPOSED NEW BASEMENT Ground & Basement Plan	
date	scale	drawn by
29.04.14	1:100 at A1	LA
drg.no.	rev.	
FFS-104	A	