



**BASEMENT**

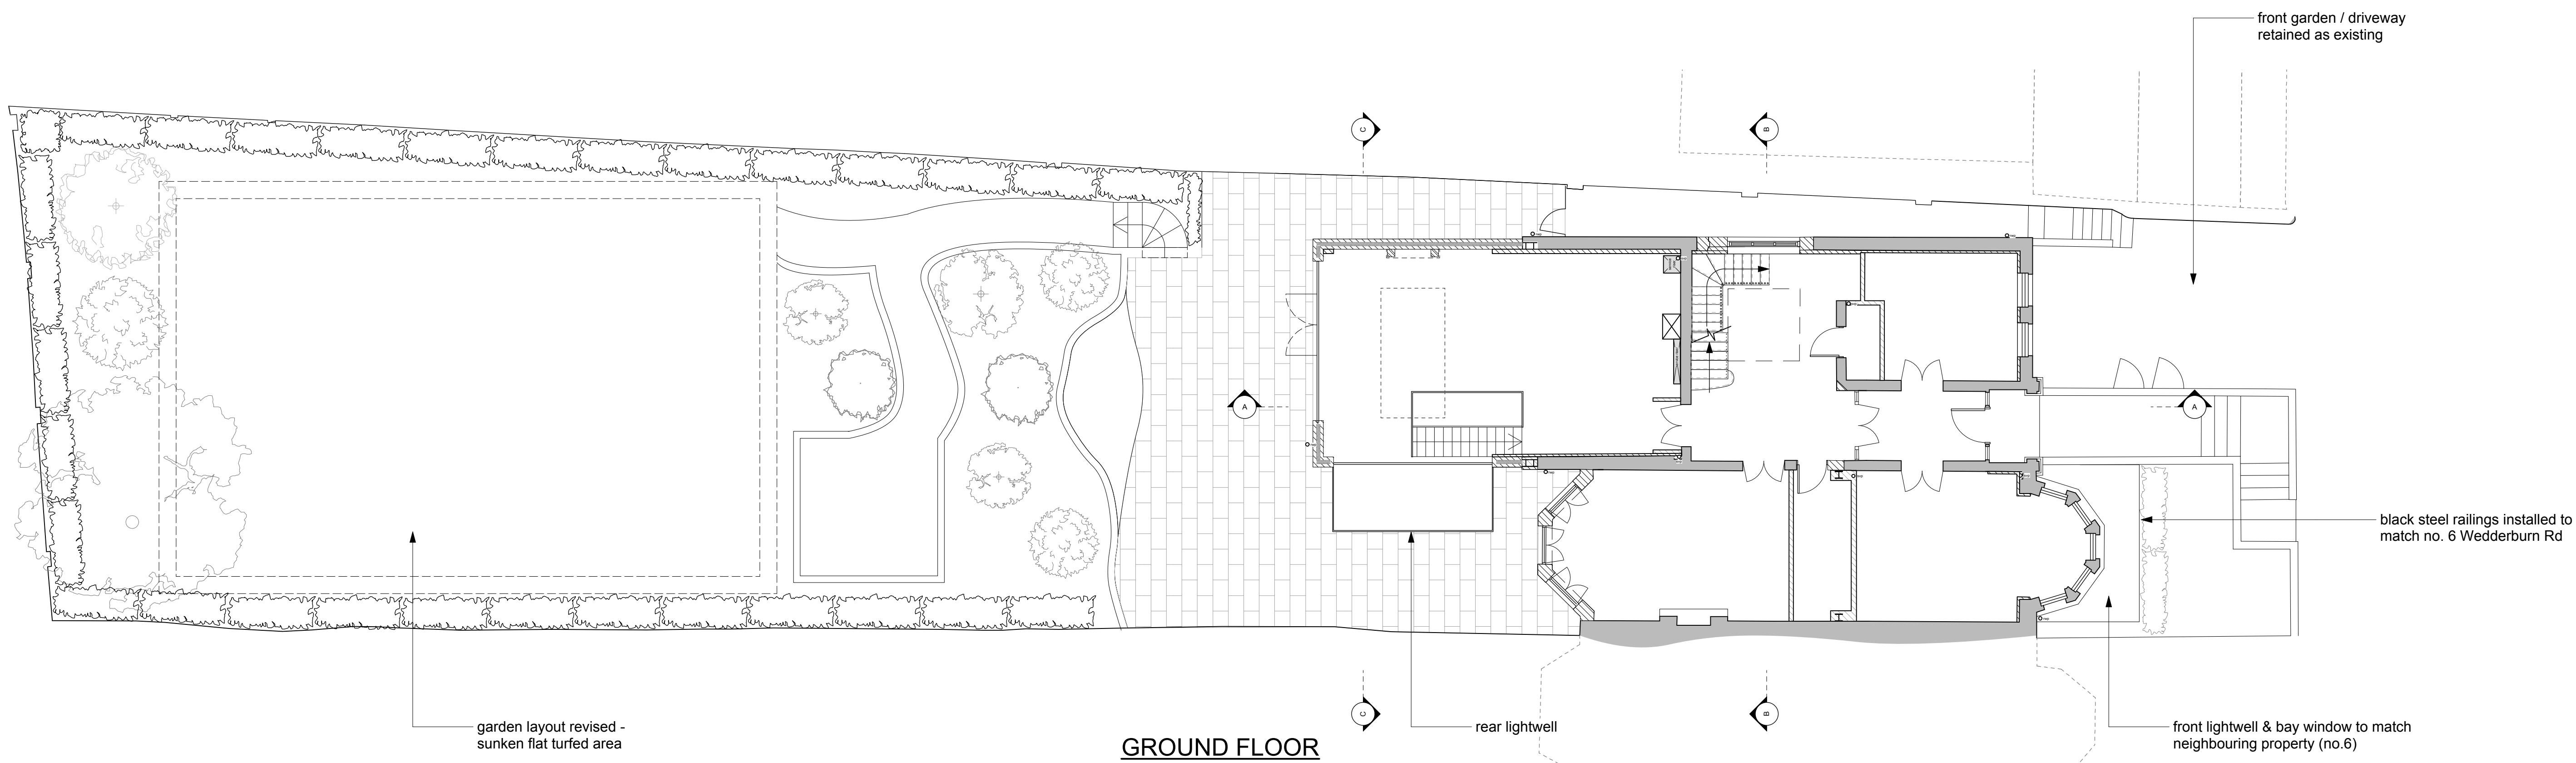

**GROUND FLOOR**

GENERAL NOTES:  
Do not scale from this drawing.  
Check drawing on receipt and immediately report any discrepancies to the Architect.  
Verify all dimensions and levels on site prior to construction.  
The contents of this drawing are Stiff + Trevillion Architects LLP copyright and shall not be re-used without their written permission.


No.	Date	Revision Notes
-----	------	----------------

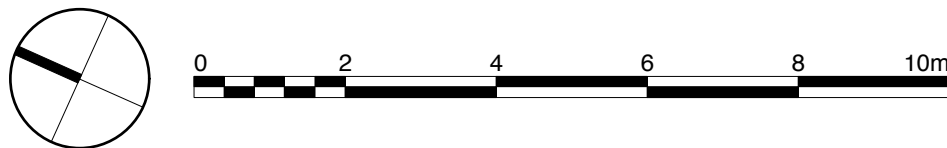


**PLANNING**

**Stiff + Trevillion**  
Stiff + Trevillion Architects Ltd  
16 Woodfield Road  
London W9 2BE  
  
T +44(0)20 8960 5550  
F +44(0)20 8969 8668  
mail@stiffandtrevillion.com  
www.stiffandtrevillion.com

Project	<b>4 WEDDERBURN ROAD LONDON NW3</b>		
Drawing	<b>BASEMENT &amp; GROUND SITE PLANS AS PROPOSED</b>		
Project No	<b>3786</b>	Drawing No	<b>2 005 06</b>
Scale	1:100 @ A1 1:200 @ A3	Date	JULY 2014
		Revised	-

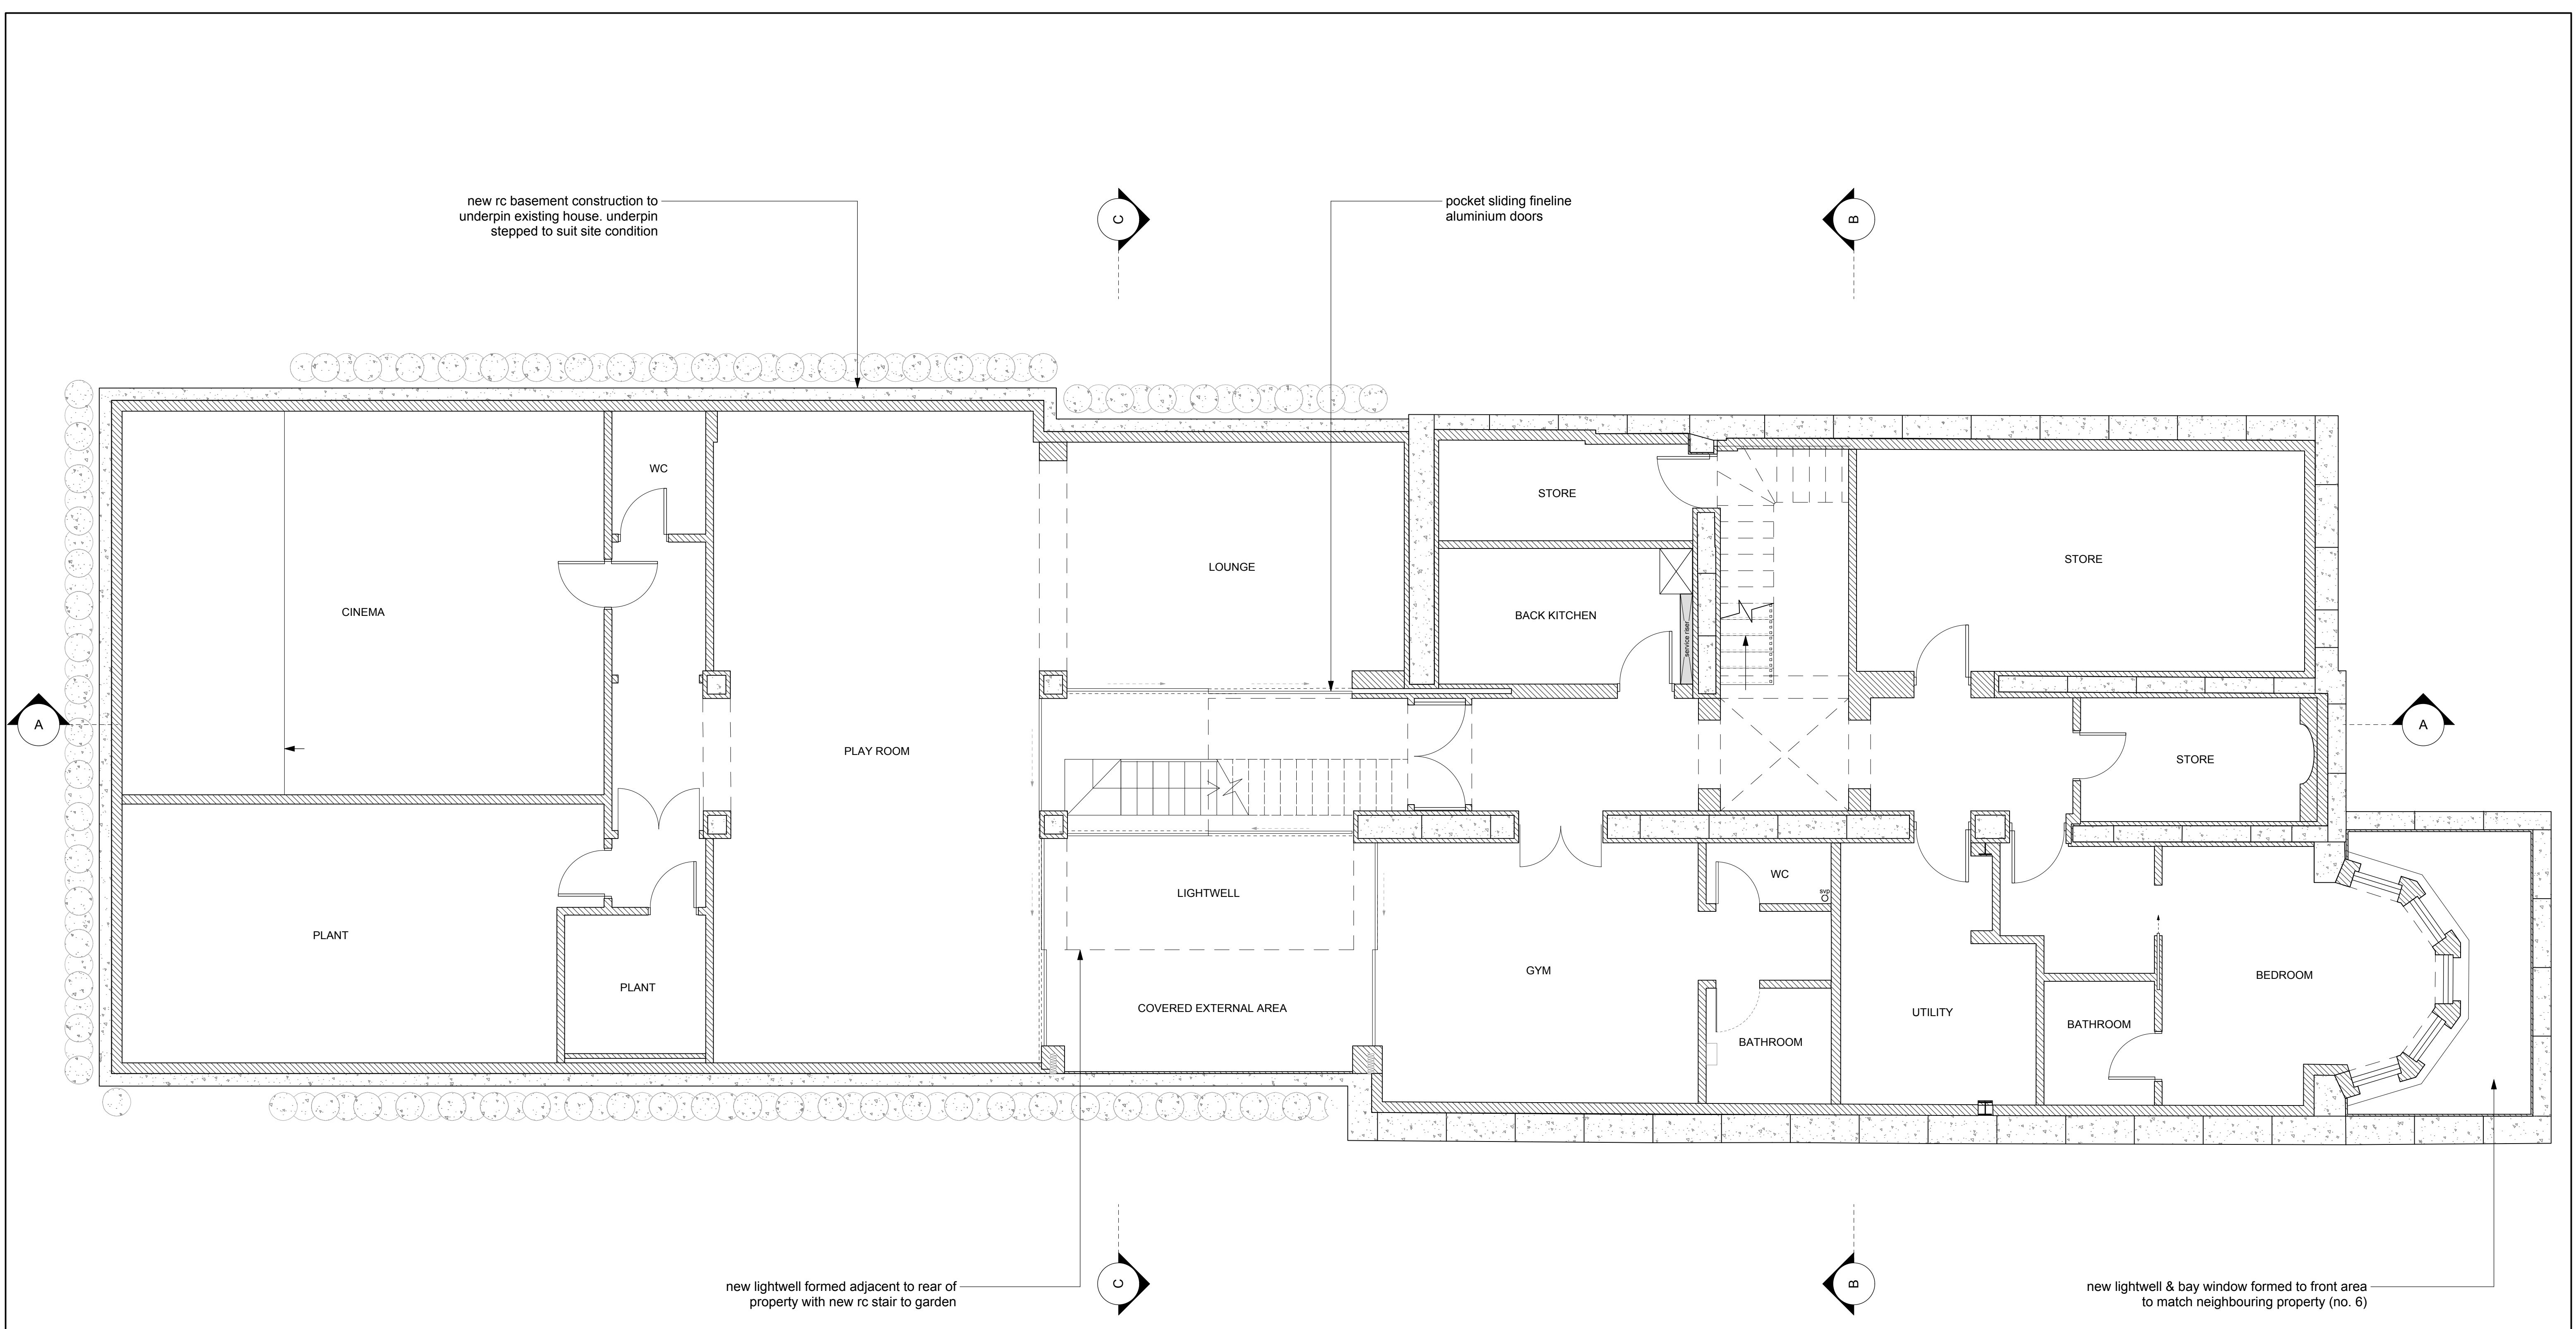




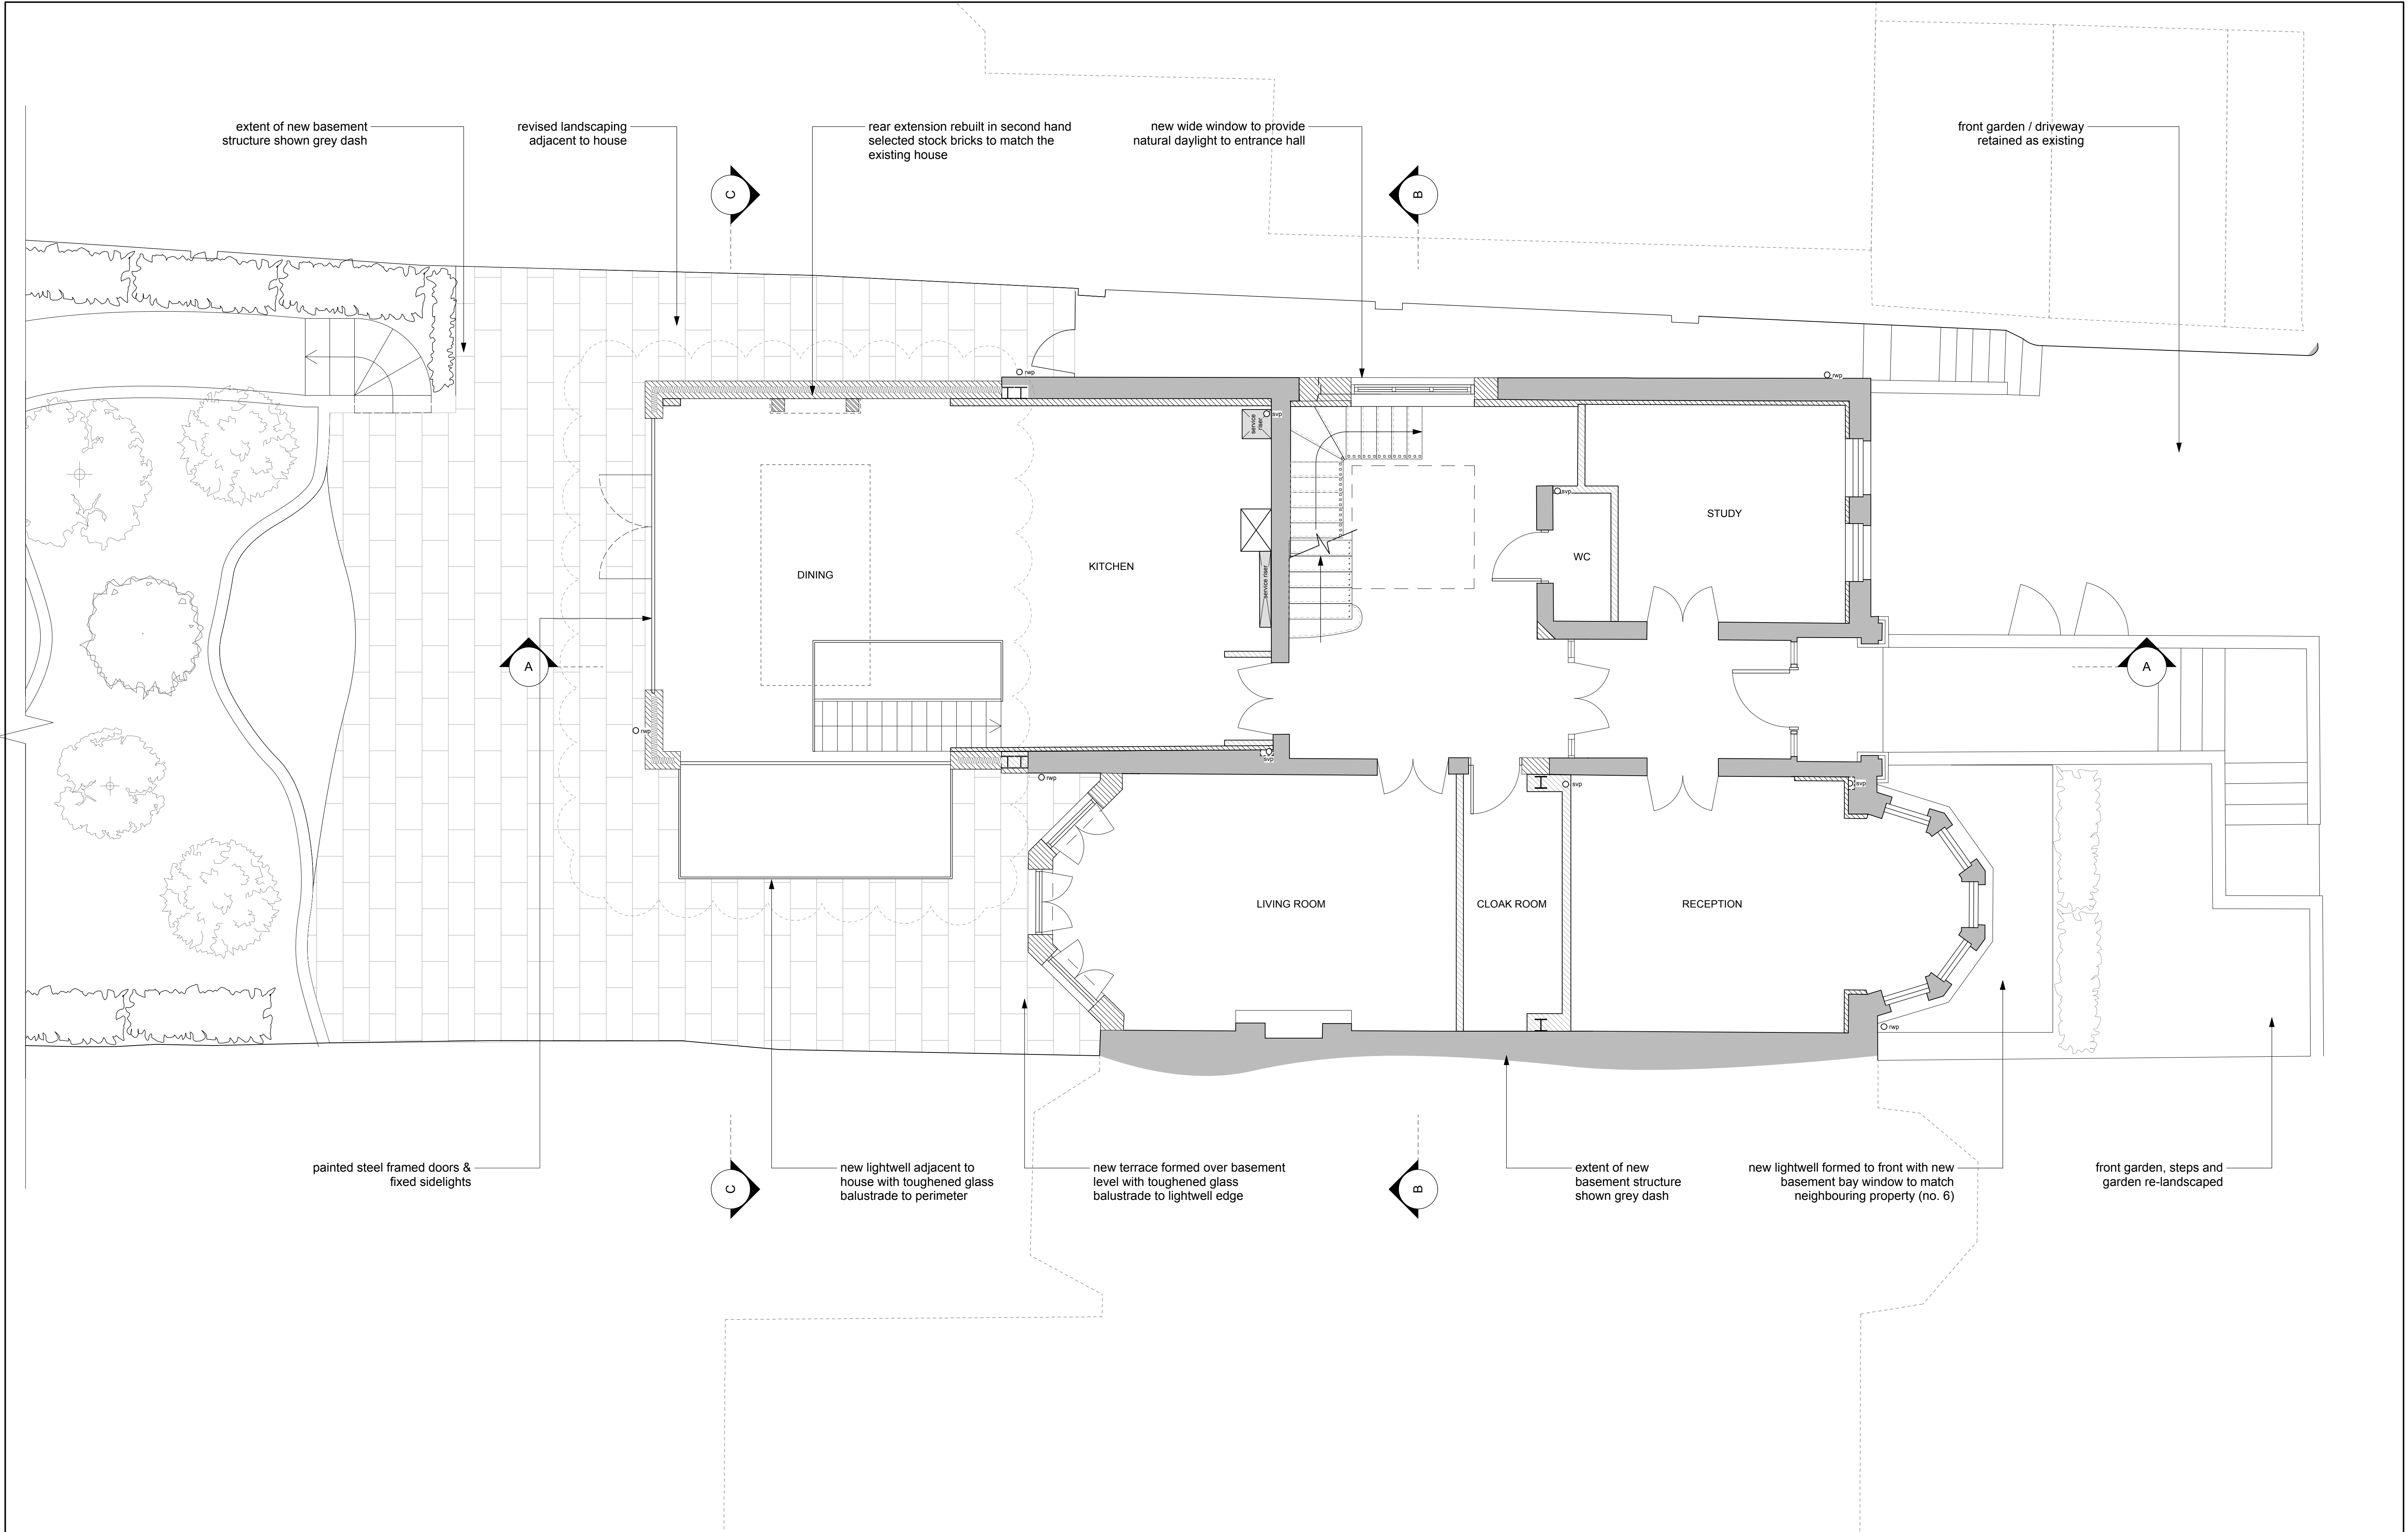



GENERAL NOTES:  
Do not scale from this drawing.  
Check drawing on receipt and immediately report any discrepancies to the Architect.  
Verify all dimensions and levels on site prior to construction.  
The contents of this drawing are Stiff + Trevillion Architects LLP copyright and shall not be re-used without their written permission.


No.	Date	Revision Notes
-----	------	----------------

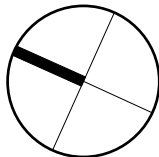


PLANNING

**Stiff + Trevillion**  
Stiff + Trevillion Architects Ltd  
16 Woodfield Road  
London W9 2BE  
  
T +44(0)20 8960 5550  
F +44(0)20 8969 8668  
mail@stiffandtrevillion.com  
www.stiffandtrevillion.com

Project	4 WEDDERBURN ROAD LONDON NW3		
Drawing	FIRST FLOOR AS PROPOSED		
Project No	3786	Drawing No	2 005 03
Scale	1:50 @ A1 1:100 @ A3	Date	JULY 2014
Revision	A	Revised	-

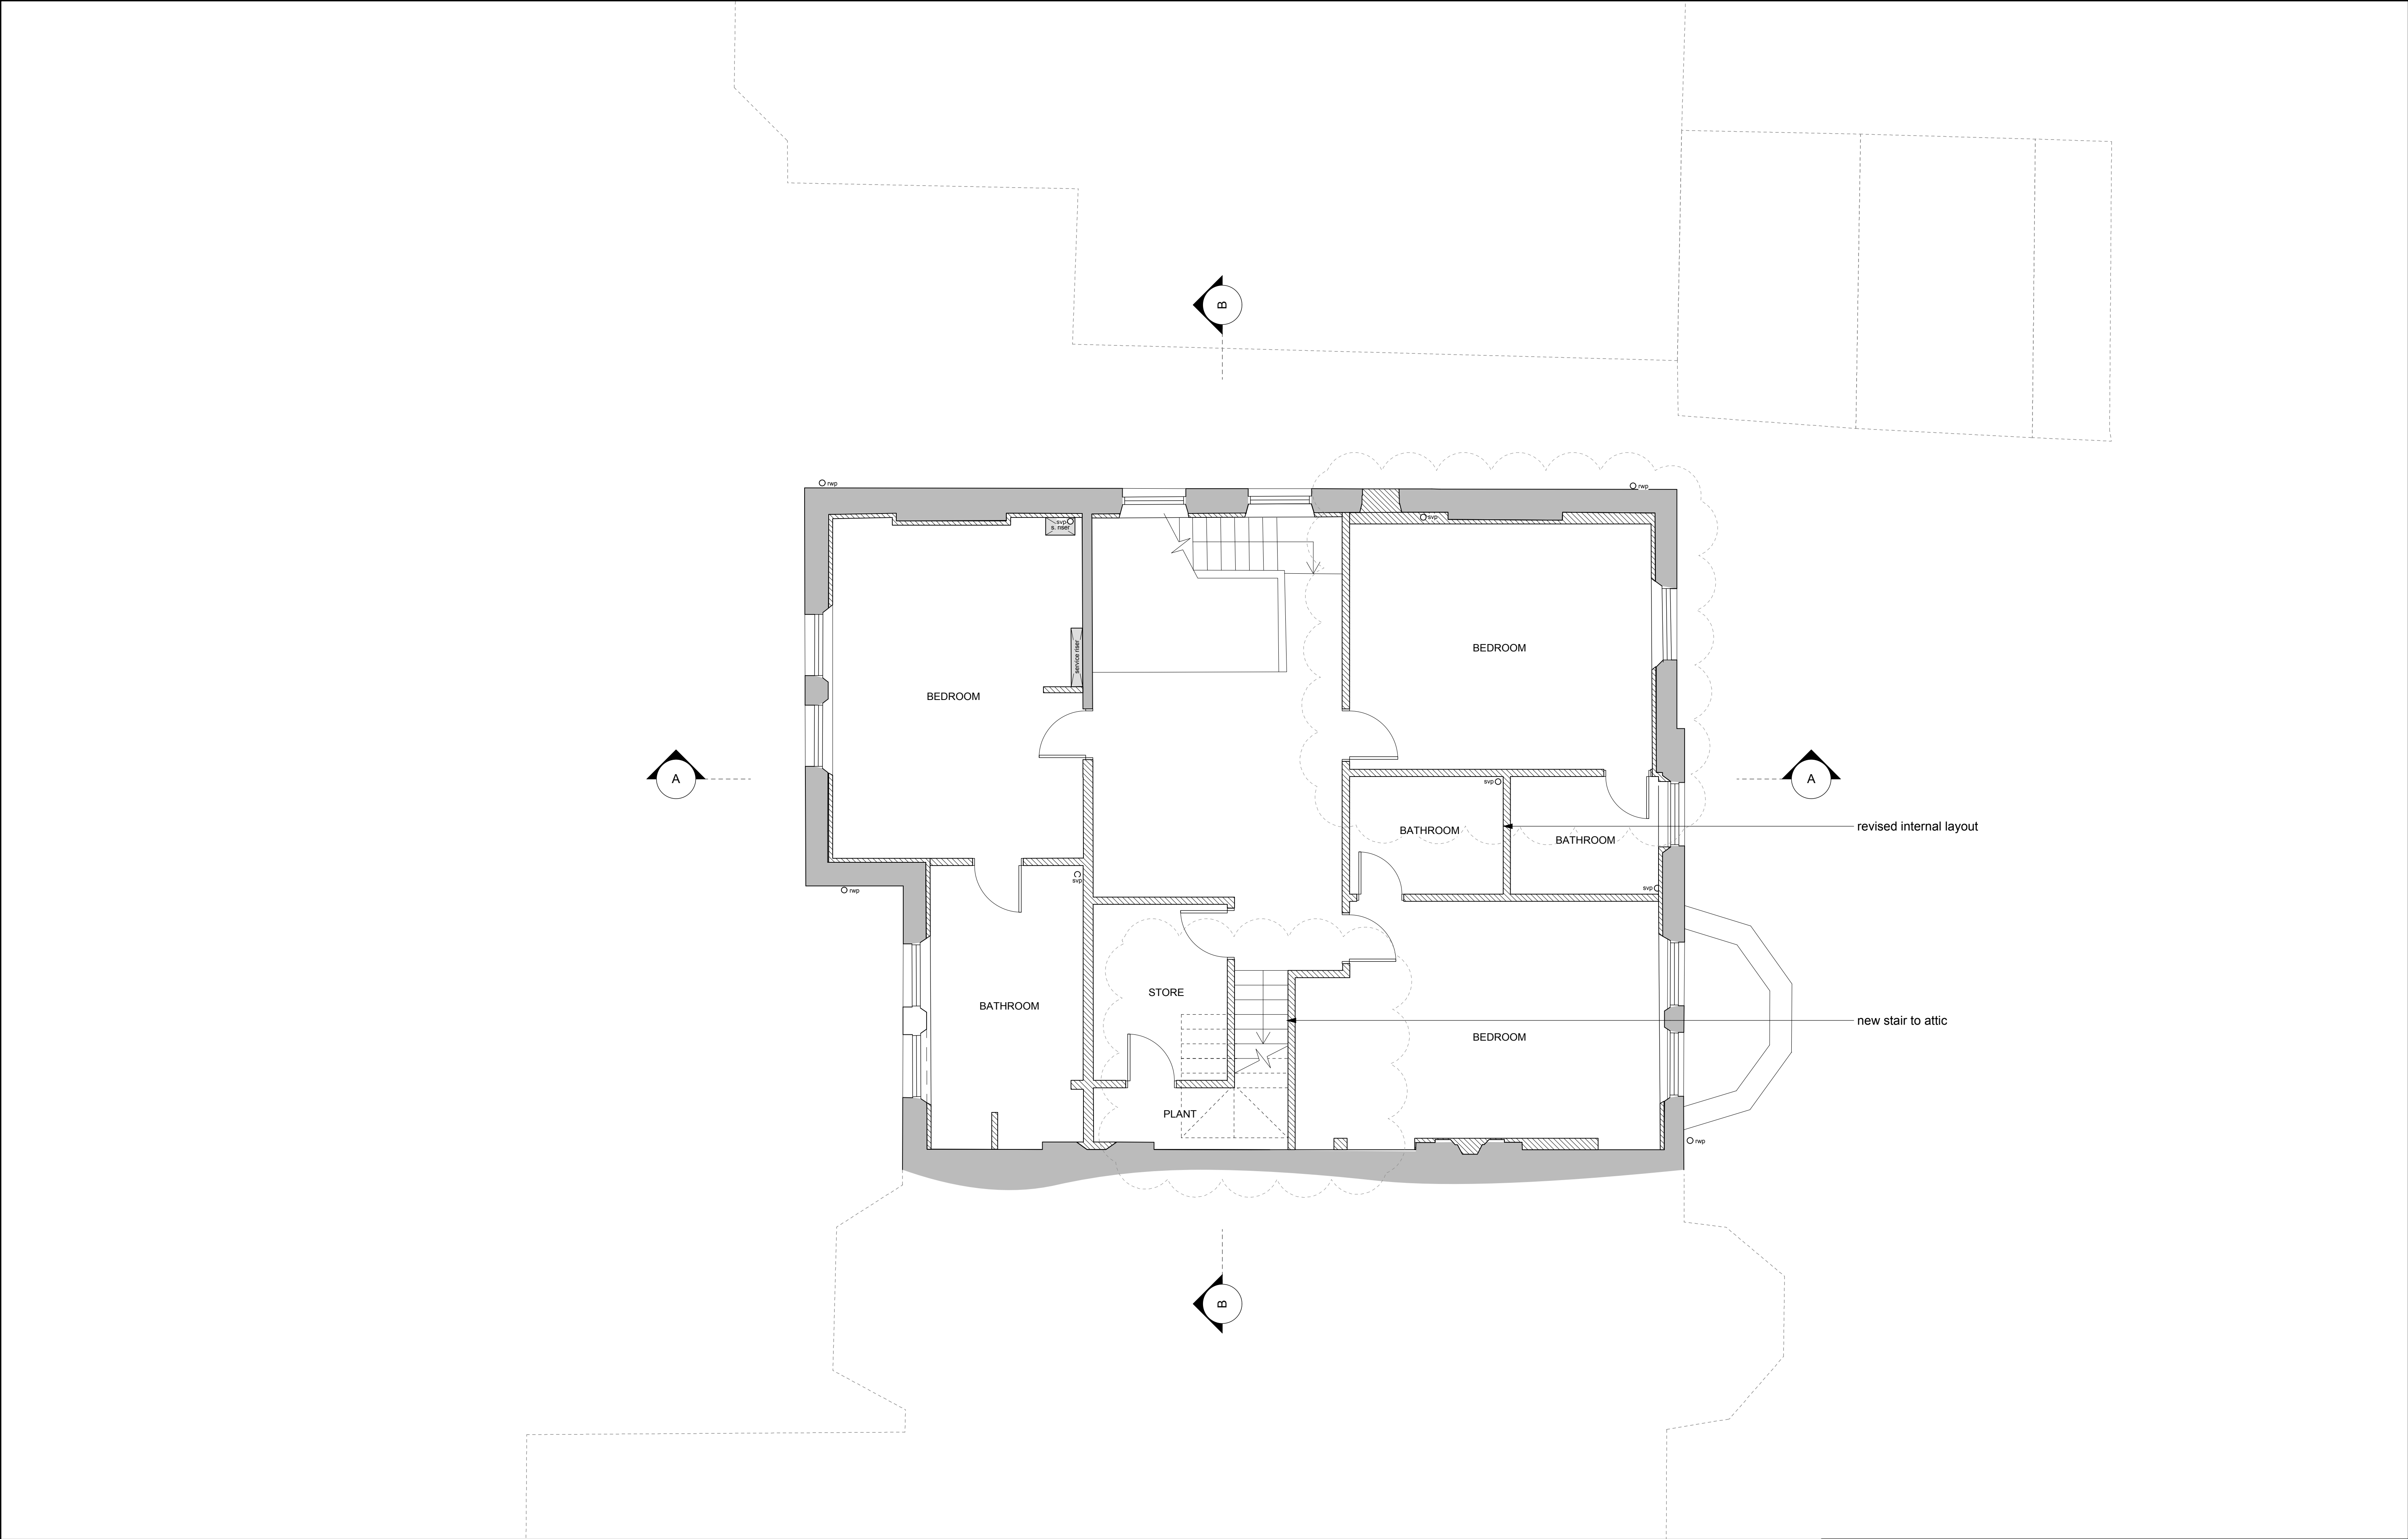

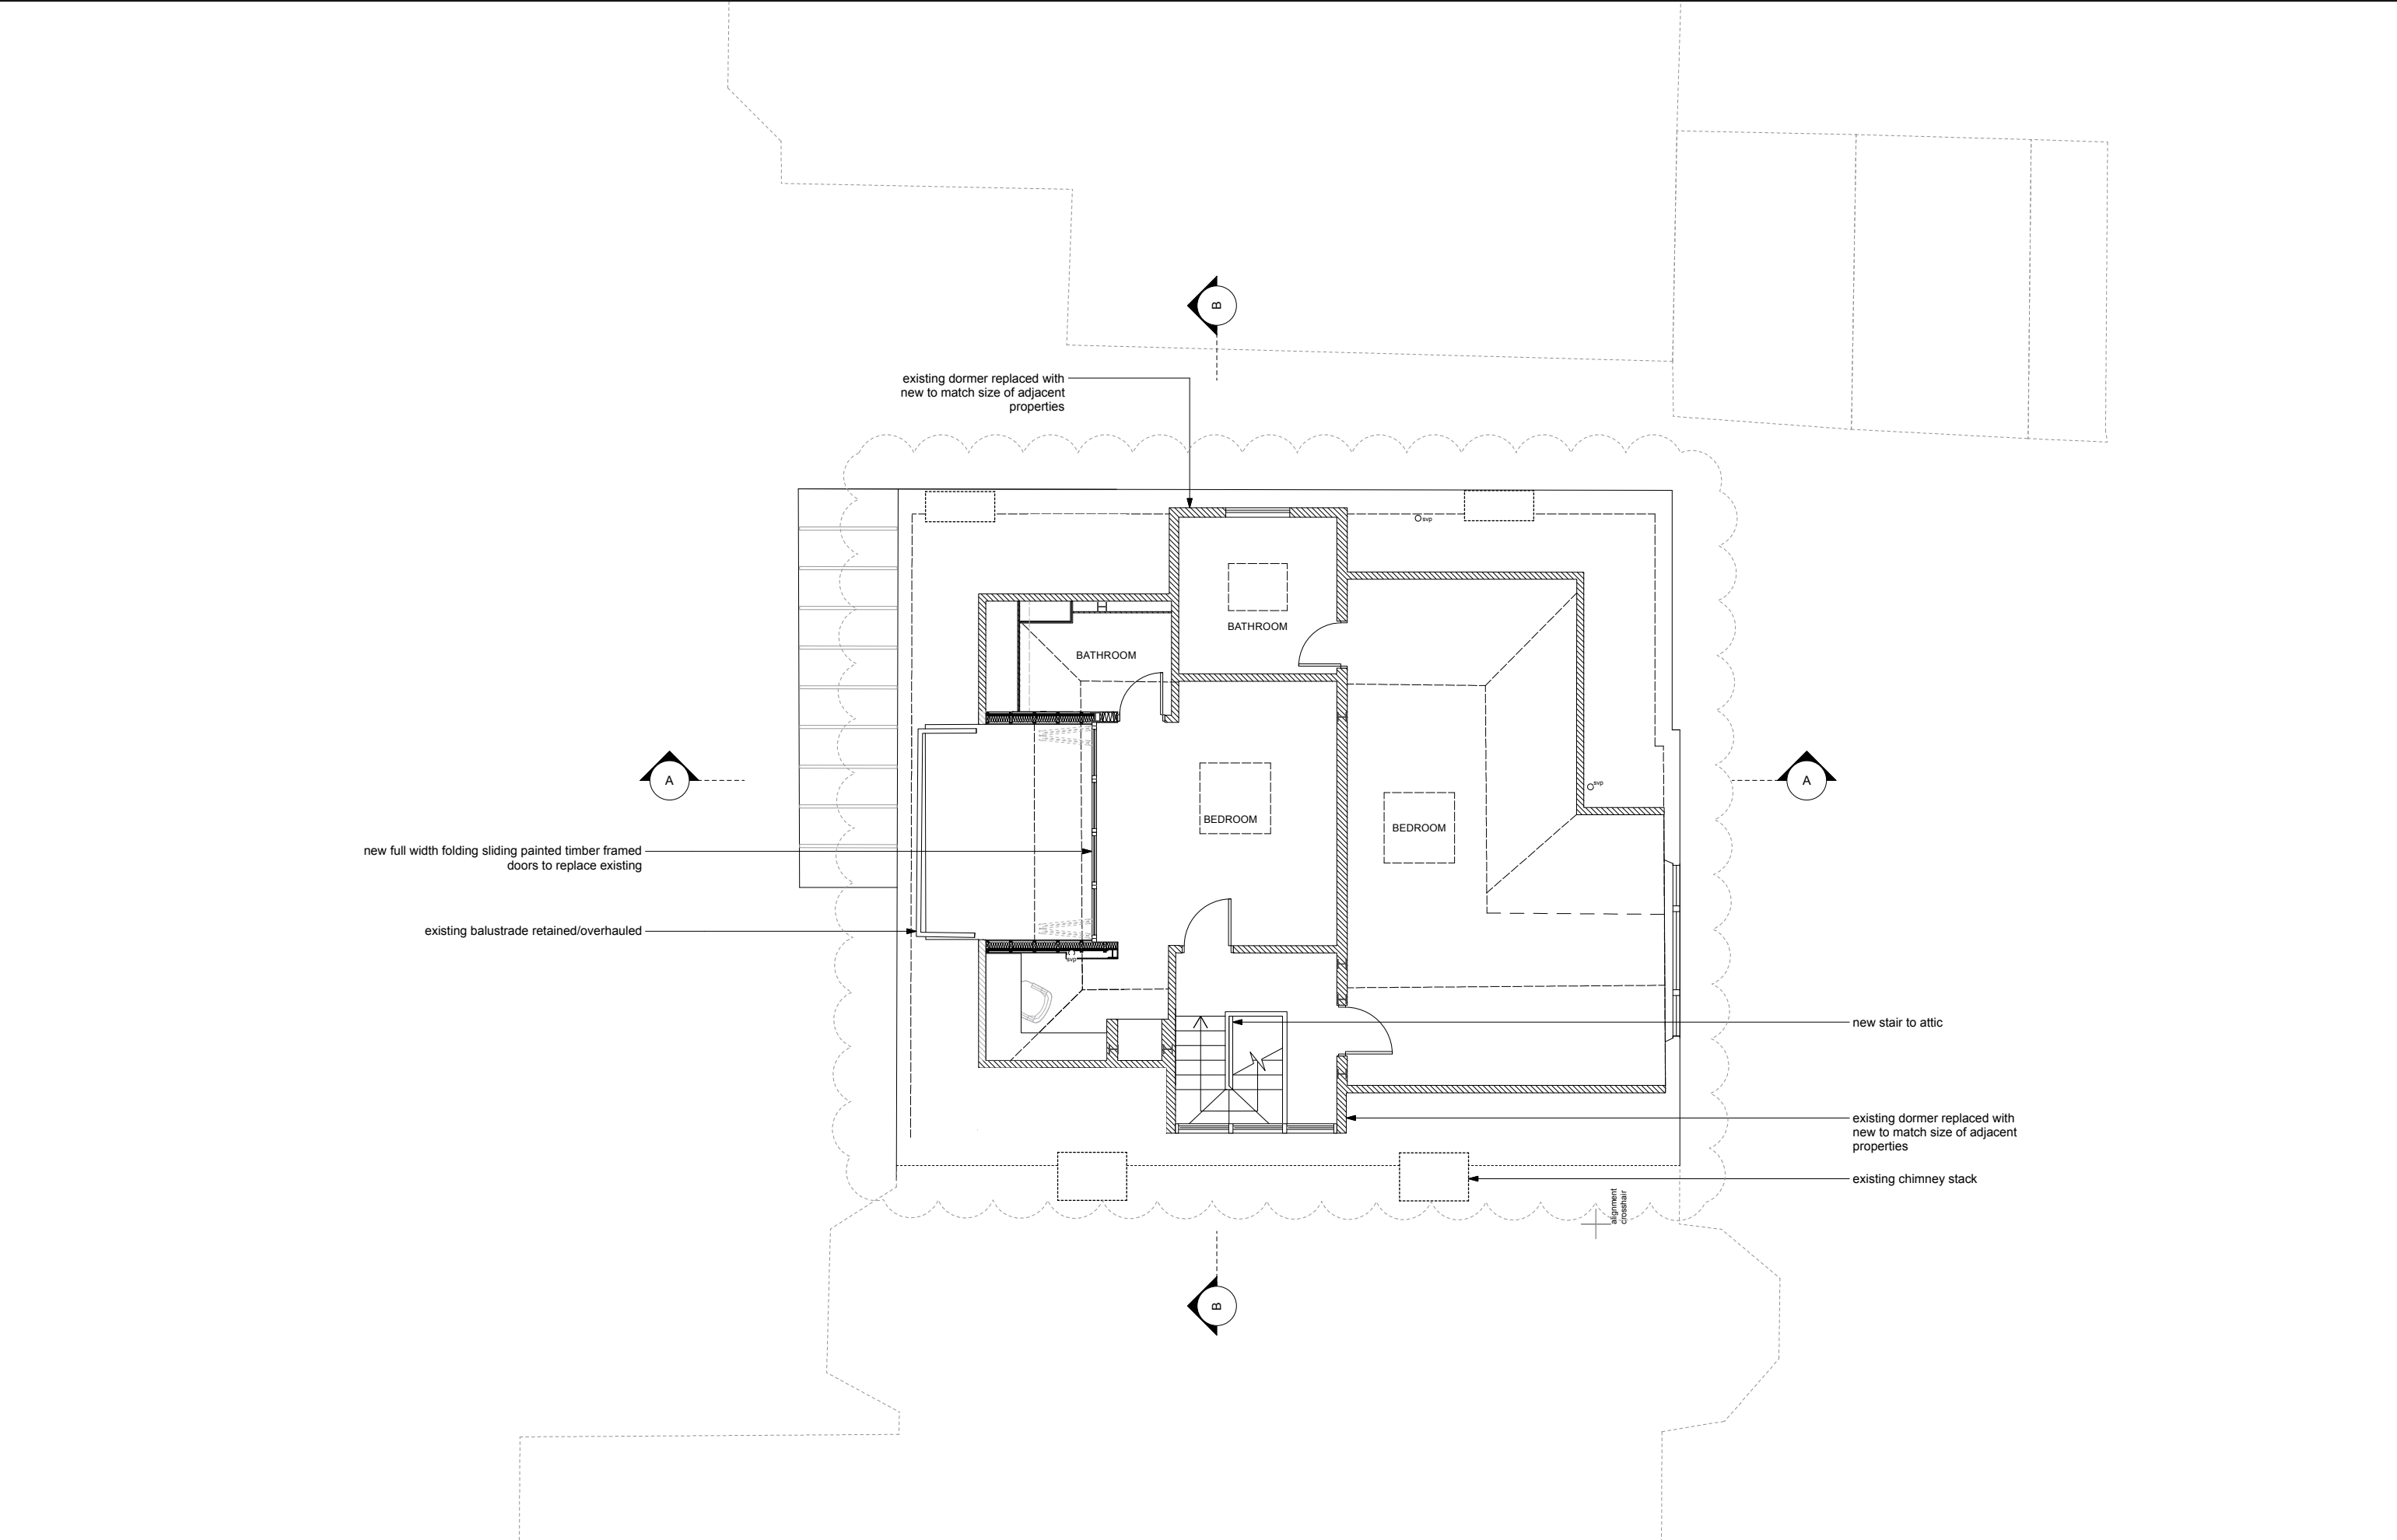

GENERAL NOTES:  
Do not scale from this drawing.  
Check drawing on receipt and immediately report any discrepancies to the Architect.  
Verify all dimensions and levels on site prior to construction.  
The contents of this drawing are Stiff + Trevillion Architects LLP copyright and shall not be re-used without their written permission.


No.	Date	Revision Notes
-----	------	----------------




PLANNING

**Stiff + Trevillion**  
Stiff + Trevillion Architects Ltd  
16 Woodfield Road  
London W9 2BE  
  
T +44(0)20 8960 5550  
F +44(0)20 8969 8668  
mail@stiffandtrevillion.com  
www.stiffandtrevillion.com

Project	4 WEDDERBURN ROAD LONDON NW3		
Drawing	THIRD FLOOR AS PROPOSED		
Project No	3786	Drawing No	2 005 05
Scale	1:50 @ A1 1:100 @ A3	Date	JULY 2014
Revision	A	Revised	-

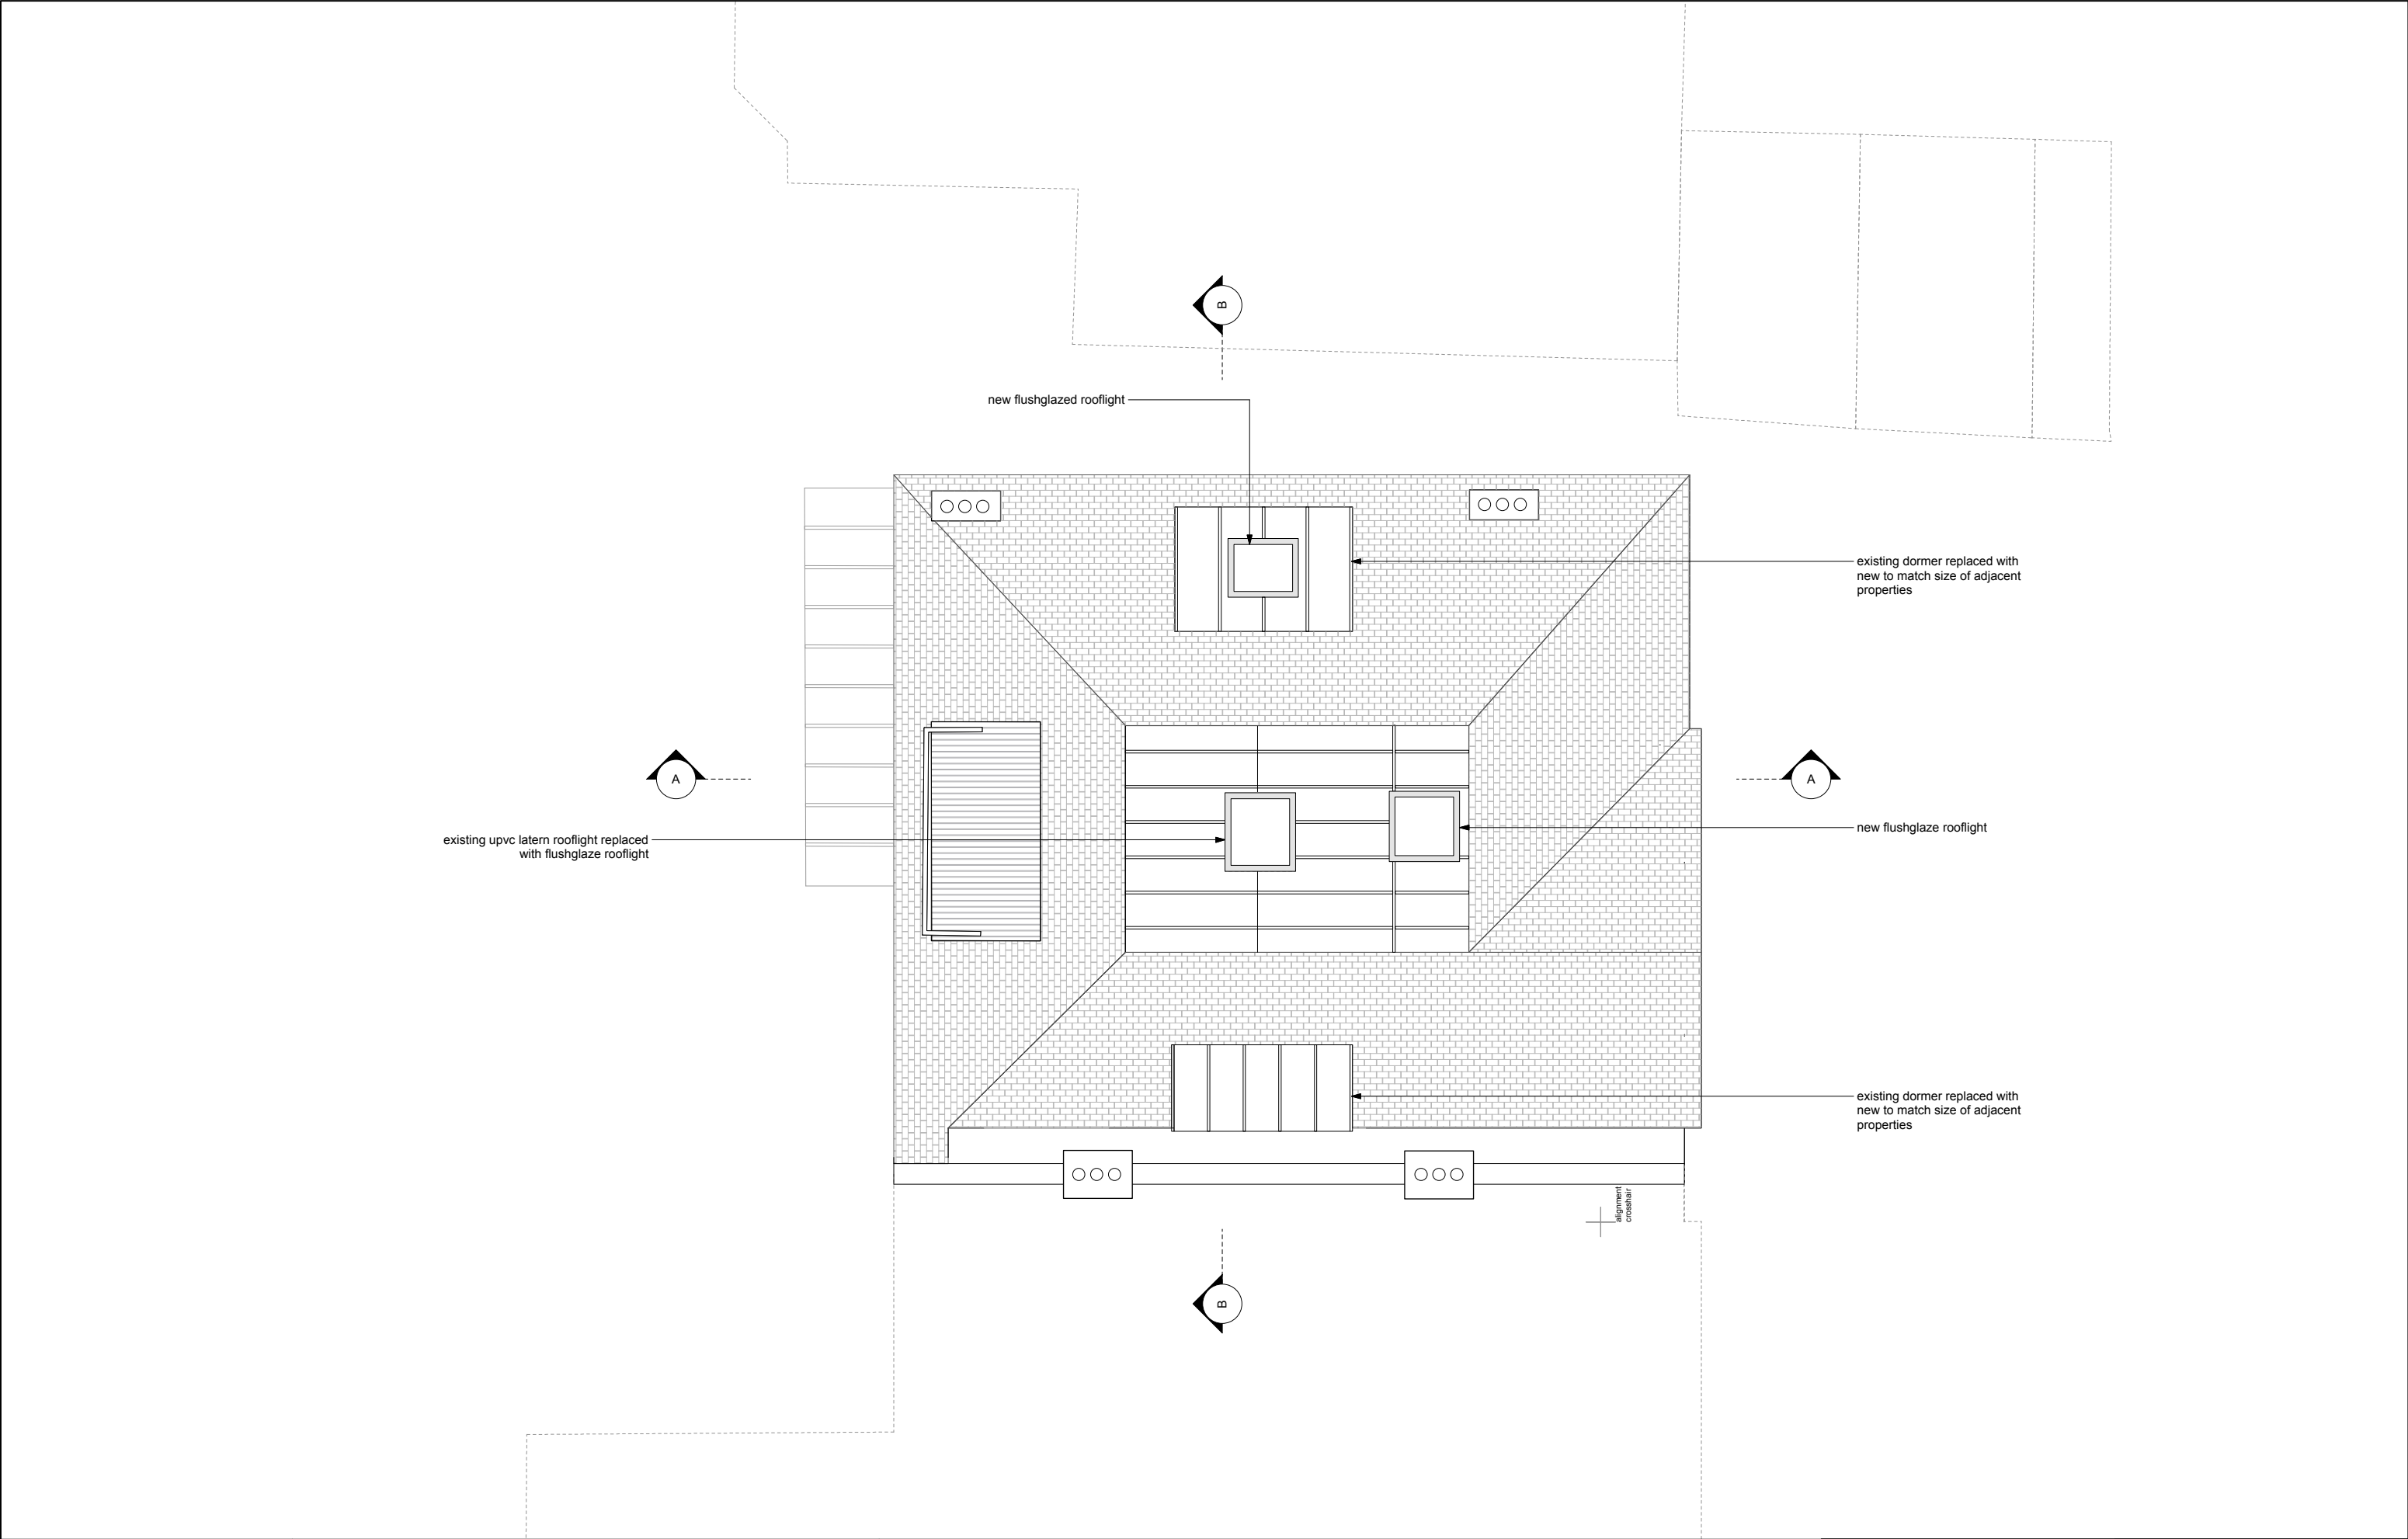

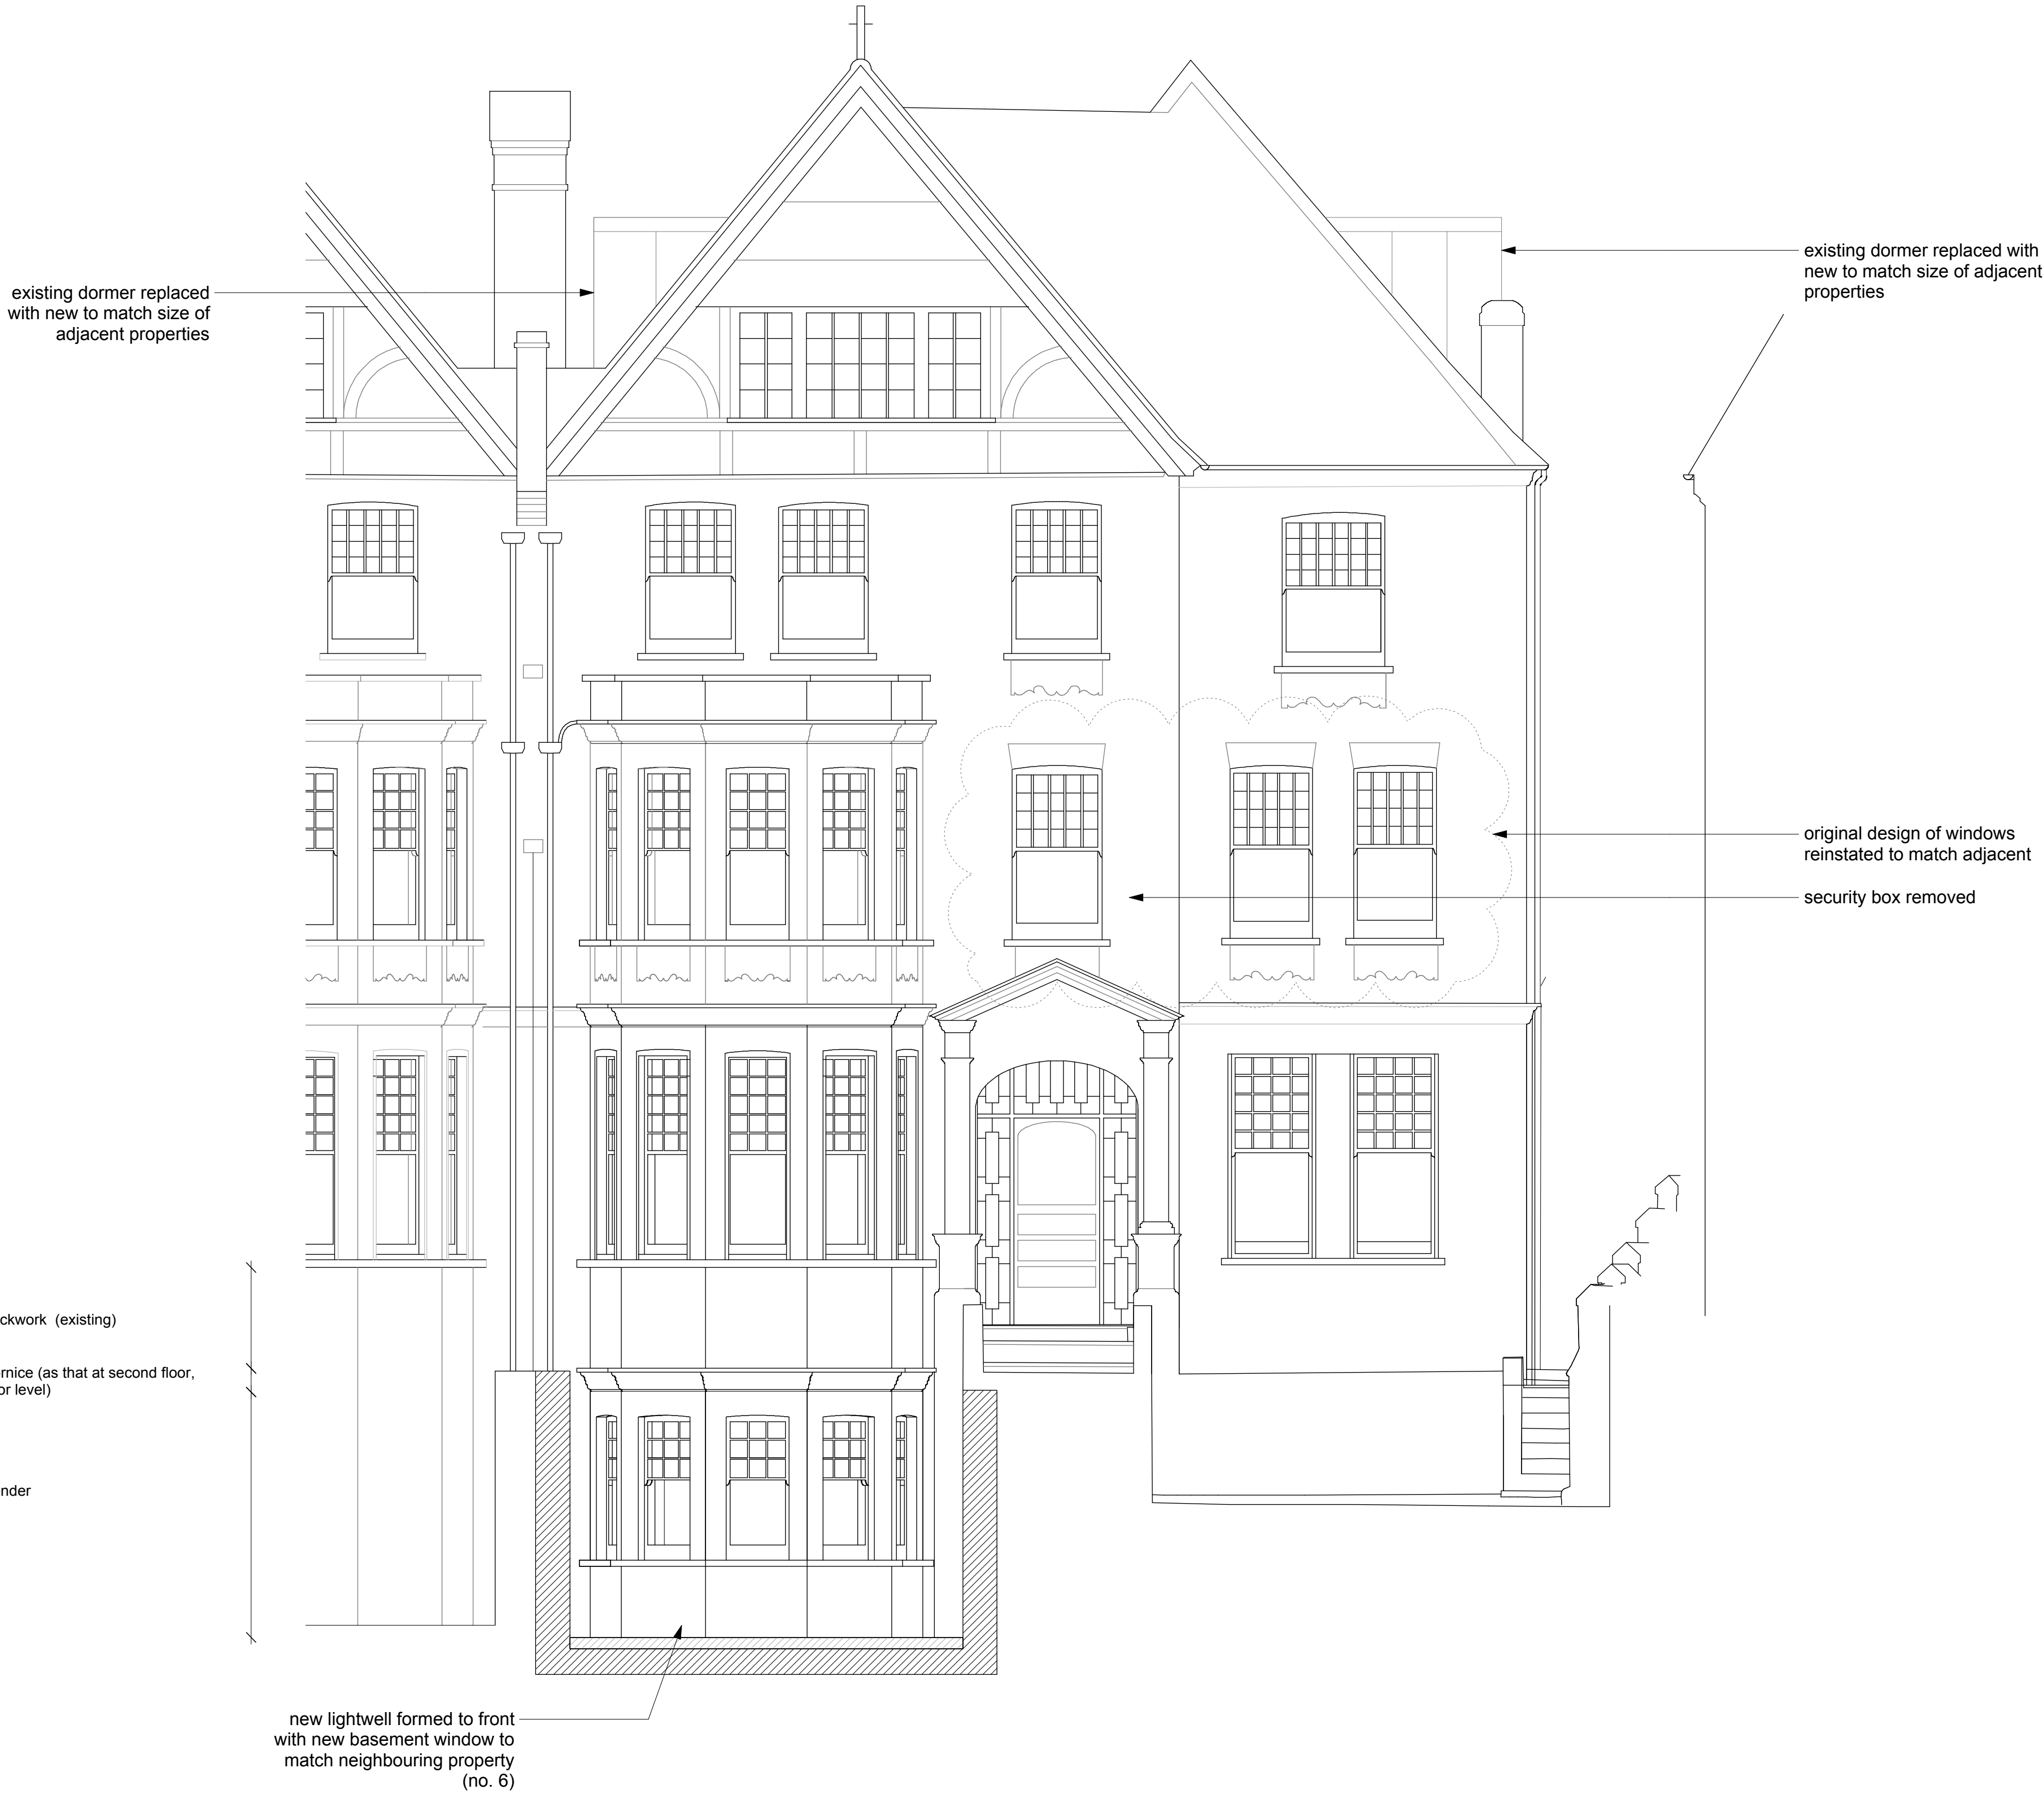

GENERAL NOTES:  
Do not scale from this drawing.  
Check drawing on receipt and immediately report any discrepancies to the Architect.  
Verify all dimensions and levels on site prior to construction.  
The contents of this drawing are Stiff + Trevillion Architects LLP copyright and shall not be re-used without their written permission.

No.	Date	Revision Notes
-----	------	----------------

PLANNING

**Stiff + Trevillion**  
Stiff + Trevillion Architects Ltd  
16 Woodfield Road  
London W9 2BE  
  
T +44(0)20 8960 5550  
F +44(0)20 8969 8668  
mail@stiffandtrevillion.com  
www.stiffandtrevillion.com

Project	4 WEDDERBURN ROAD LONDON NW3		
Drawing	FRONT ELEVATION AS PROPOSED		
Project No	3786	Drawing No	2 085 01
Scale	1:100 @ A1 1:200 @ A3	Date	JULY 2014
		Revised	-
		Revision	A






GENERAL NOTES:  
Do not scale from this drawing.  
Check drawing on receipt and immediately report any discrepancies to the Architect.  
Verify all dimensions and levels on site prior to construction.  
The contents of this drawing are Stiff + Trevillion Architects LLP copyright and shall not be re-used without their written permission.

No.	Date	Revision Notes
-----	------	----------------


PLANNING

**Stiff + Trevillion**  
Stiff + Trevillion Architects Ltd  
16 Woodfield Road  
London W9 2BE  
  
T +44(0)20 8960 5550  
F +44(0)20 8969 8668  
mail@stiffandtrevillion.com  
www.stiffandtrevillion.com

Project	4 WEDDERBURN ROAD LONDON NW3		
Drawing	REAR ELEVATION AS PROPOSED		
Project No	3786	Drawing No	2 085 02
Scale	1:100 @ A1 1:200 @ A3	Date	JULY 2014
		Revision	A
		Revised	-

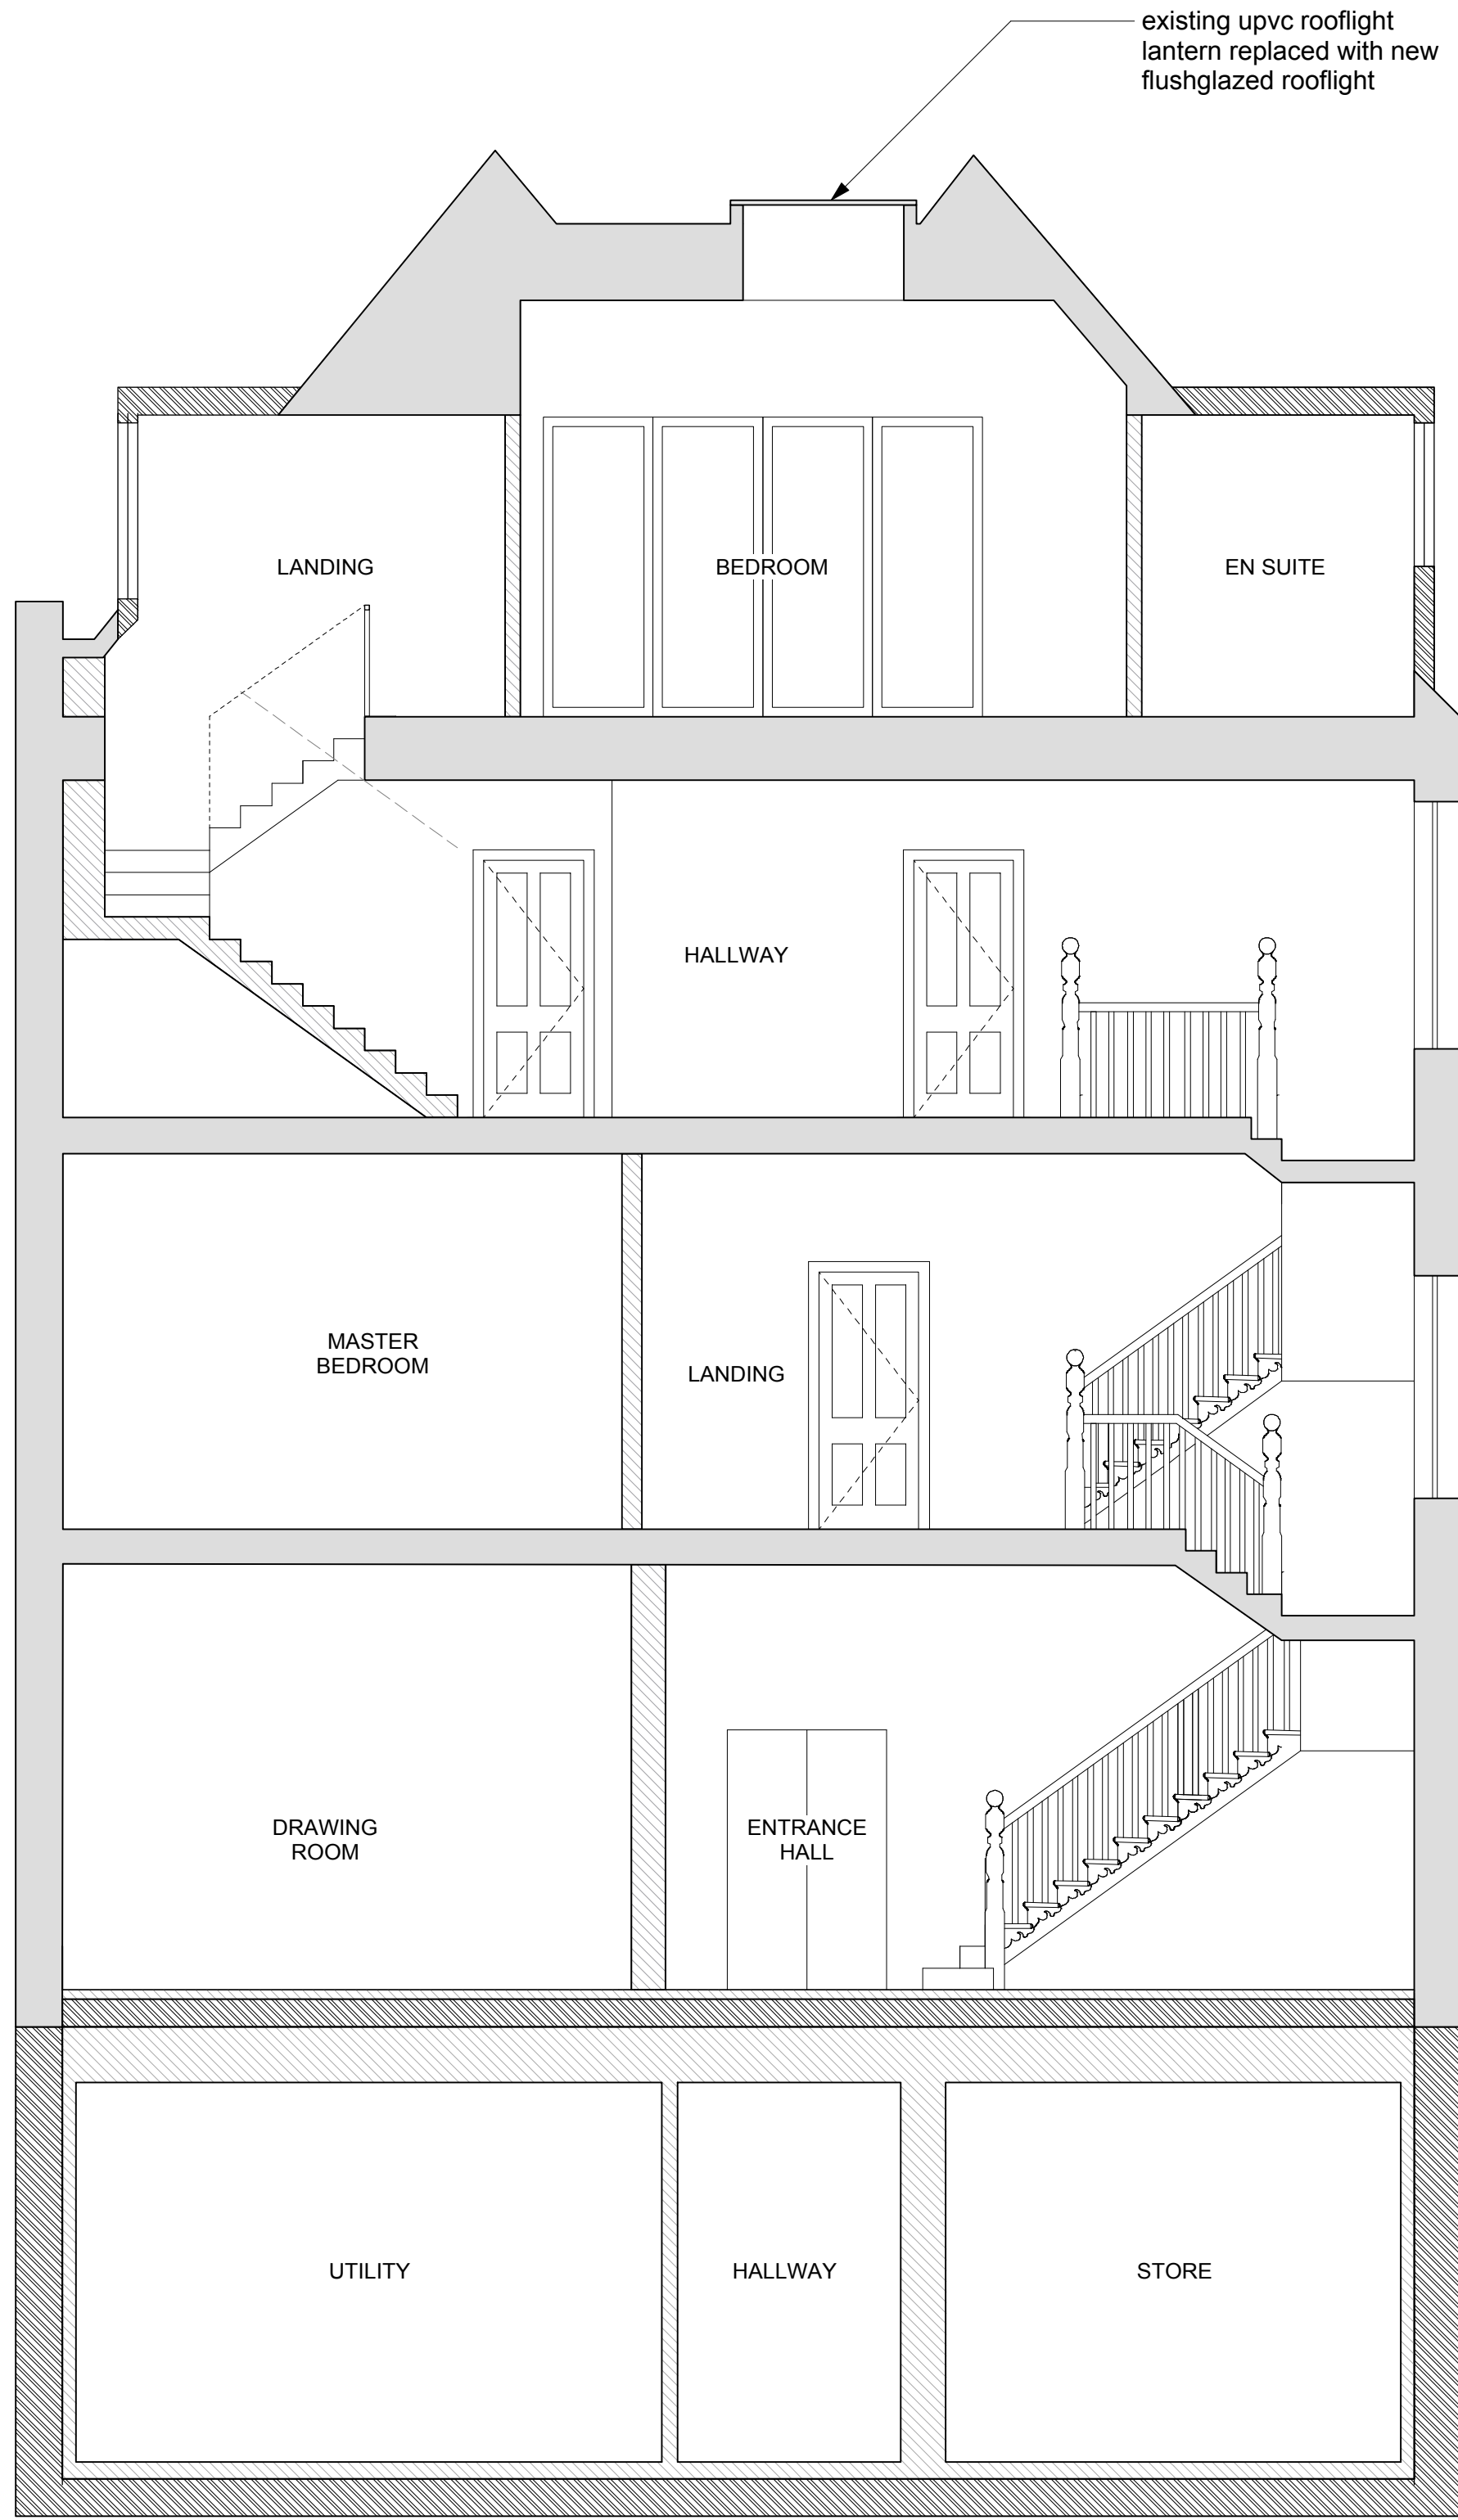

SECTION B-B

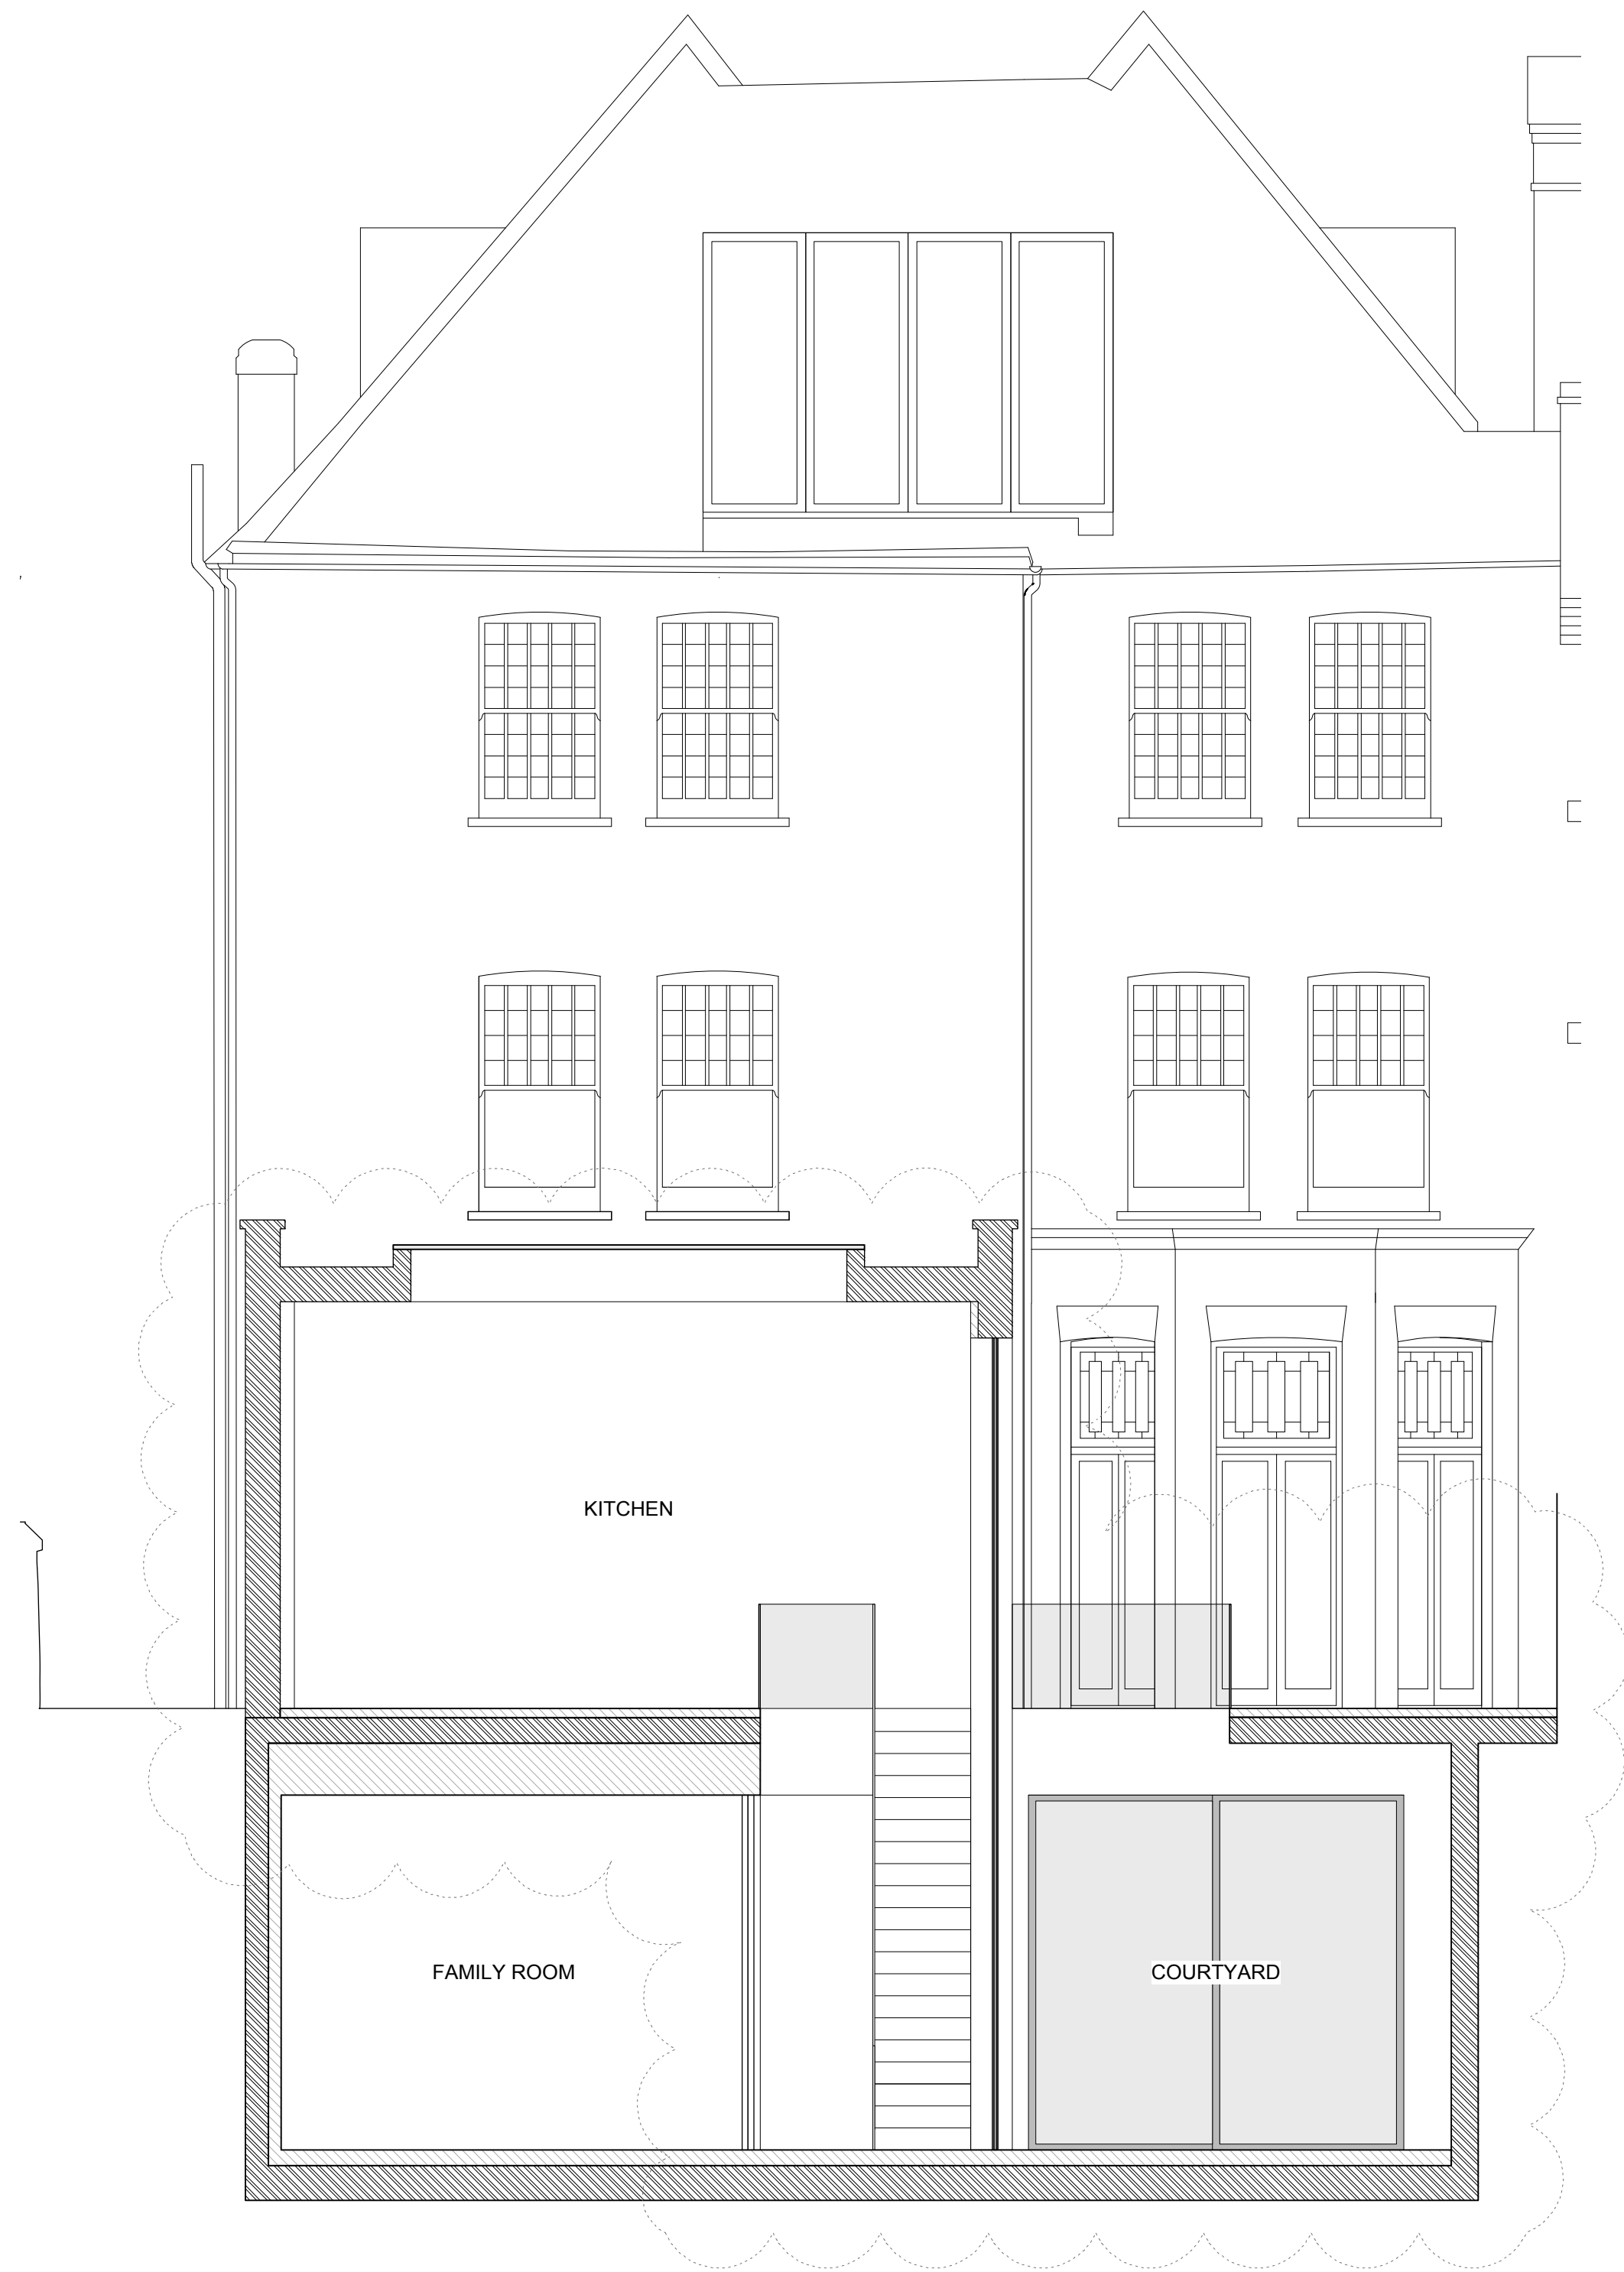

SECTION C-C

2		4		6		8		10m						
<div>Stiff + Trevillion</div> <div>Stiff + Trevillion Architects Ltd 16 Woodfield Road London W9 2BE</div> <div>T +44(0)20 8960 5550 F +44(0)20 8969 8668 mail@stiffandtrevillion.com www.stiffandtrevillion.com</div>					Project					4 WEDDERBURN ROAD LONDON NW3				
					Drawing					SECTION B & C AS PROPOSED				
					Project No			Drawing No			Revision			
					3786			2 090 02			A			
Scale					1:50 @ A1 1:100 @ A3		Date		JULY 2014		Revised		-	

GENERAL NOTES:  
Do not scale from this drawing.  
Check drawing on receipt and immediately report any discrepancies to the Architect.  
Verify all dimensions and levels on site prior to construction.  
The contents of this drawing are Stiff + Trevillion Architects LLP copyright and shall not be re-used without their written permission.


No.	Date	Revision Notes
-----	------	----------------

PLANNING


Stiff + Trevillion

Stiff + Trevillion Architects Ltd  
16 Woodfield Road  
London W9 2BE


T +44(0)20 8960 5550  
F +44(0)20 8969 8668  
mail@stiffandtrevillion.com  
www.stiffandtrevillion.com

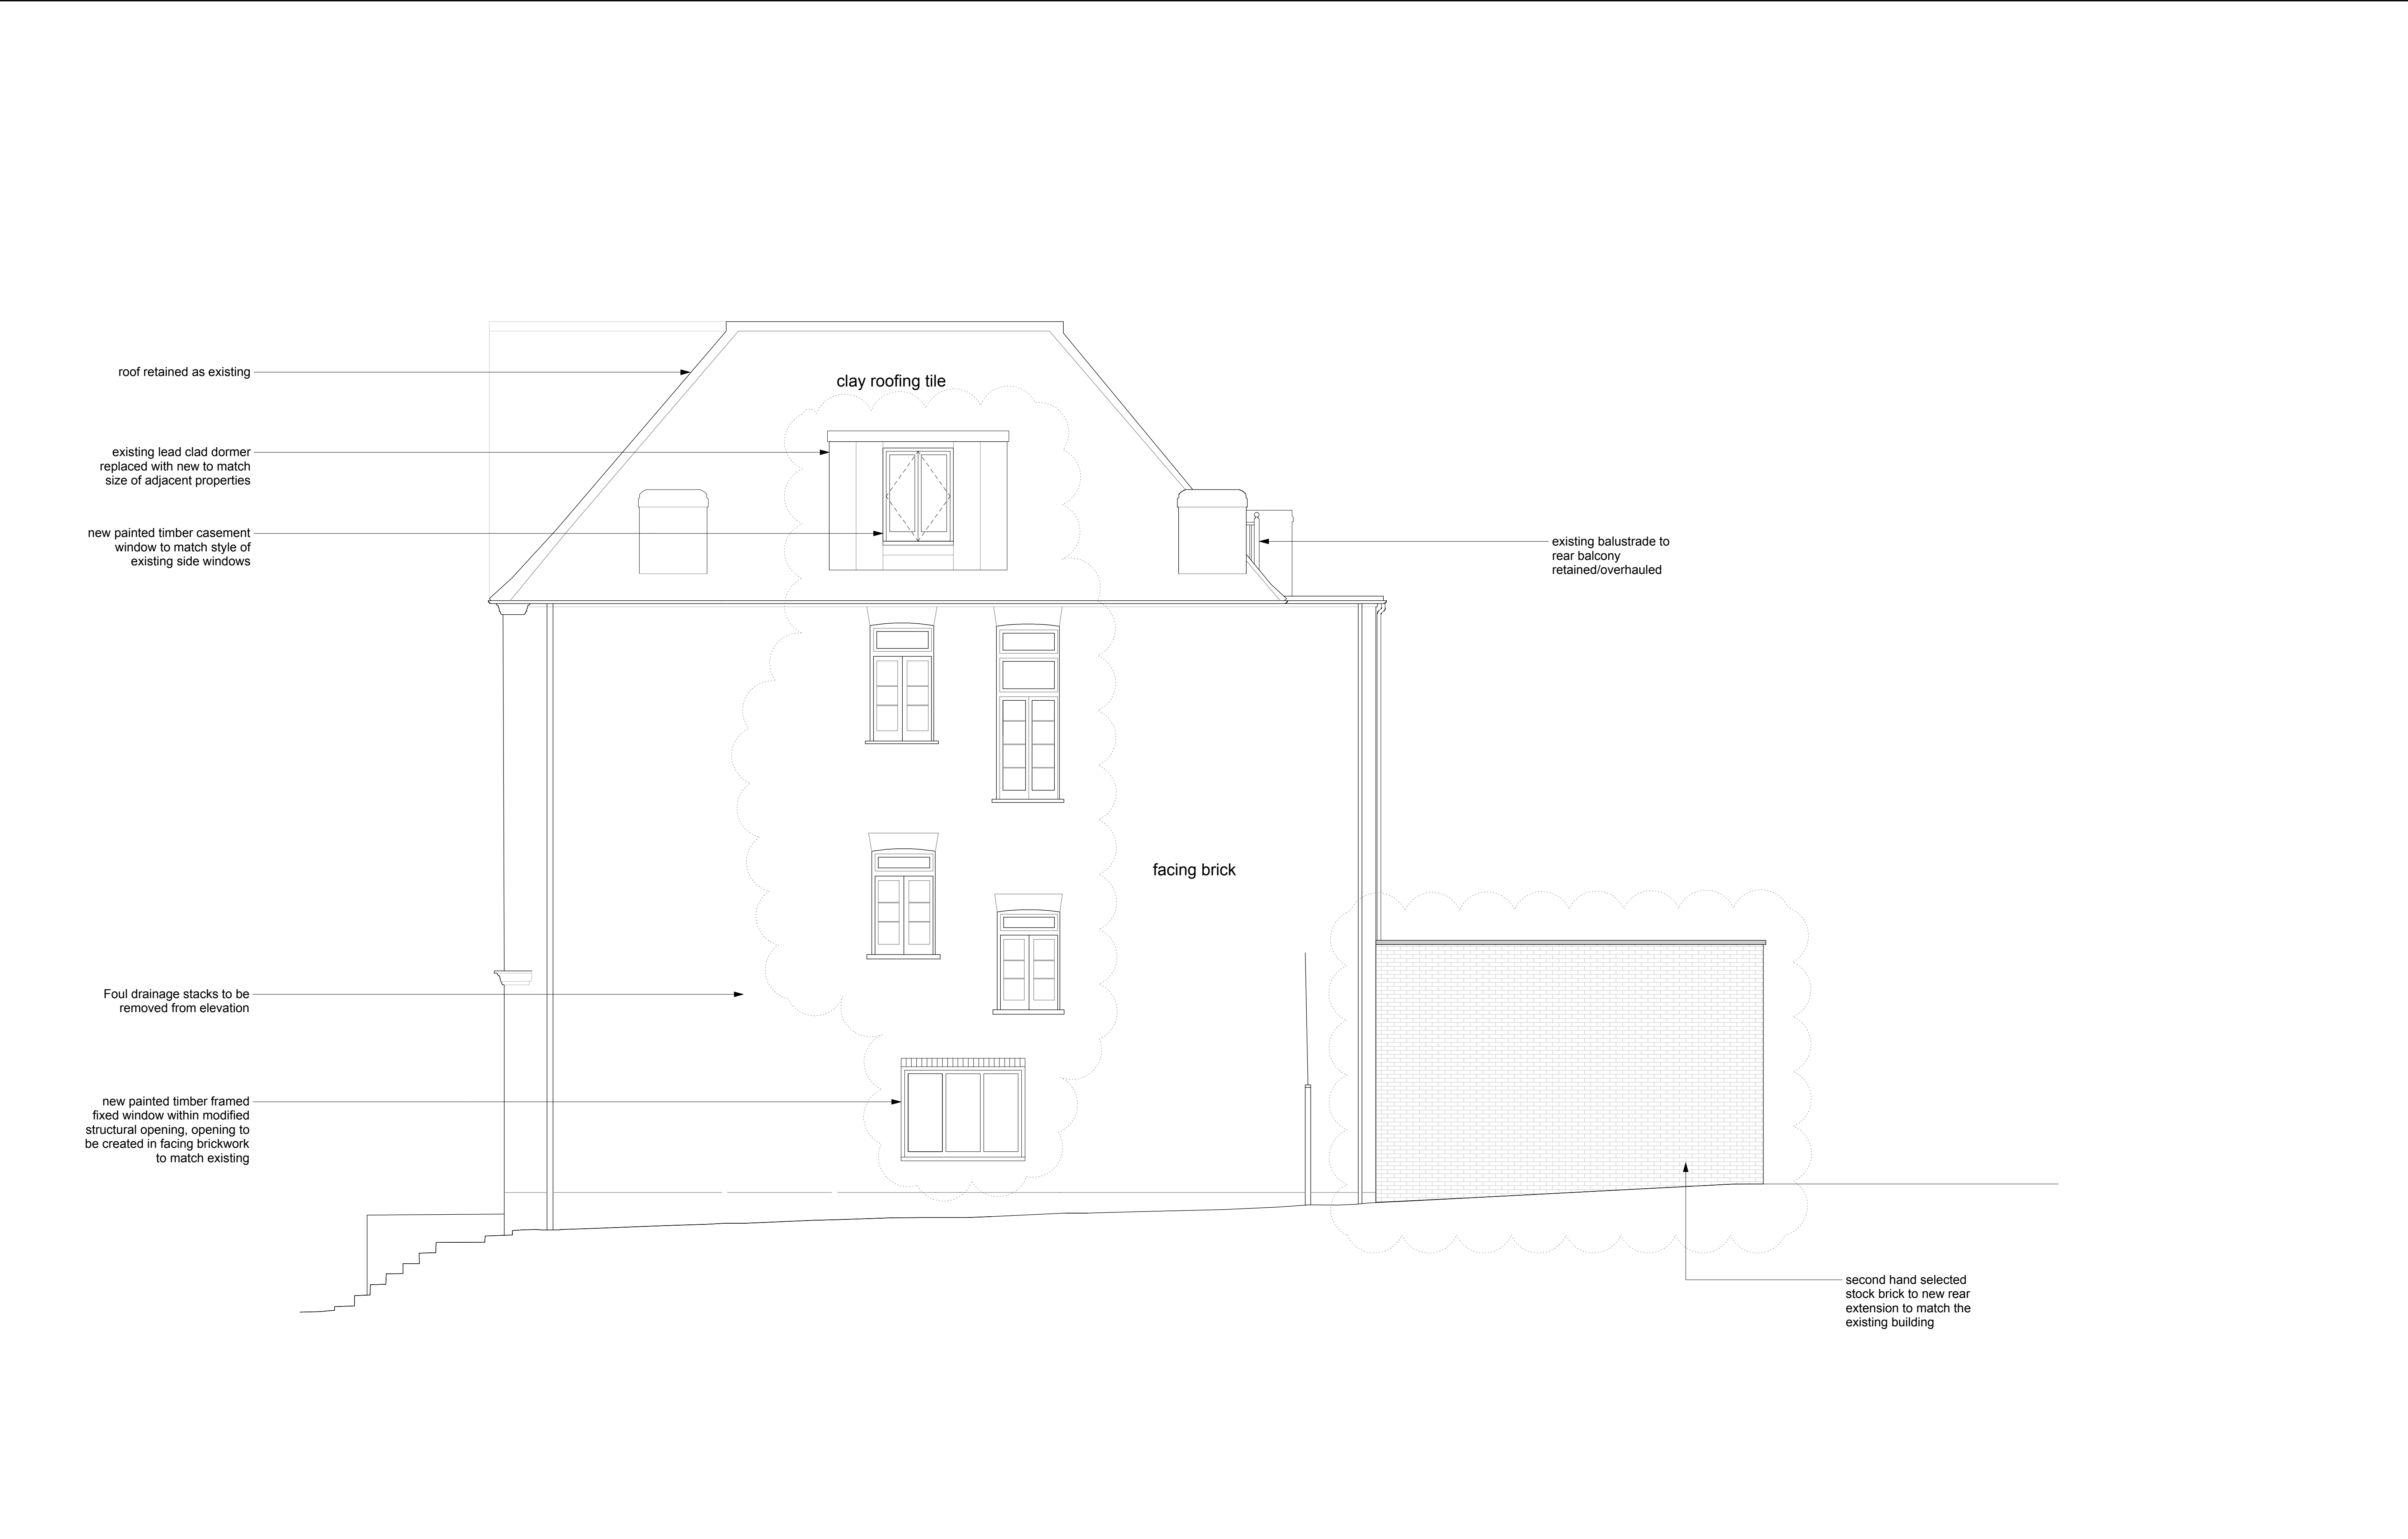

<div>GENERAL NOTES:</div> <div>Do not scale from this drawing.</div> <div>Check drawing on receipt and immediately report any discrepancies to the Architect.</div> <div>Verify all dimensions and levels on site prior to construction.</div> <div>The contents of this drawing are Stiff + Trevillion Architects LLP copyright and shall not be re-used without their written permission.</div>	No.      Date      Revision Notes		<div>PLANNING</div> <div>Stiff + Trevillion</div> <div>Stiff + Trevillion Architects Ltd</div> <div>16 Woodfield Road</div> <div>London W9 2BE</div> <div>T +44(0)20 8960 5550</div> <div>F +44(0)20 8969 8668</div> <div>mail@stiffandtrevillion.com</div> <div>www.stiffandtrevillion.com</div>	Project <b>4 WEDDERBURN ROAD</b> <b>LONDON NW3</b>		
	Drawing <b>SIDE ELEVATION</b> <b>AS PROPOSED</b>					
	Project No	Drawing No		Revision		
	<b>3786</b>	<b>2 085 03</b>		<b>A</b>		
	Scale	1:100 @ A1 1:200 @ A3		Date JULY 2014 Revised -		

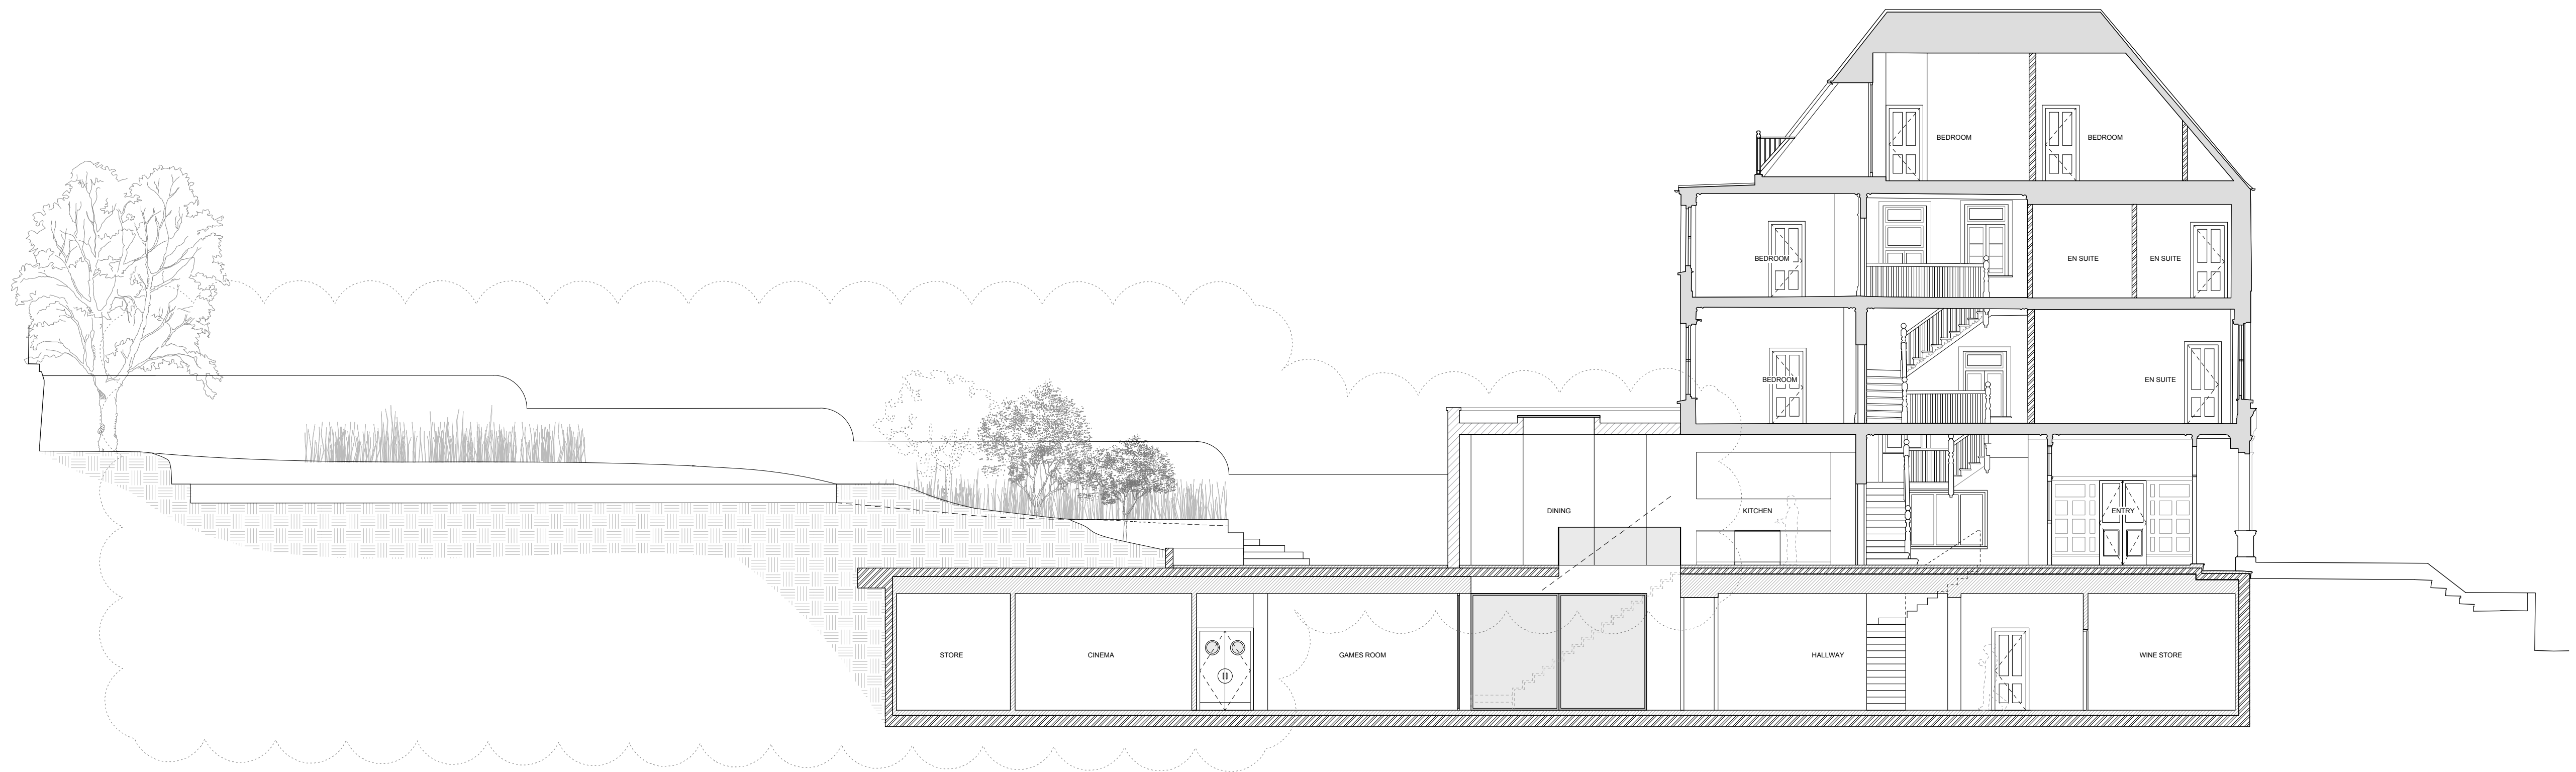

SECTION A-A  
Scale 1:100 @ A1 / 1:200 @ A3

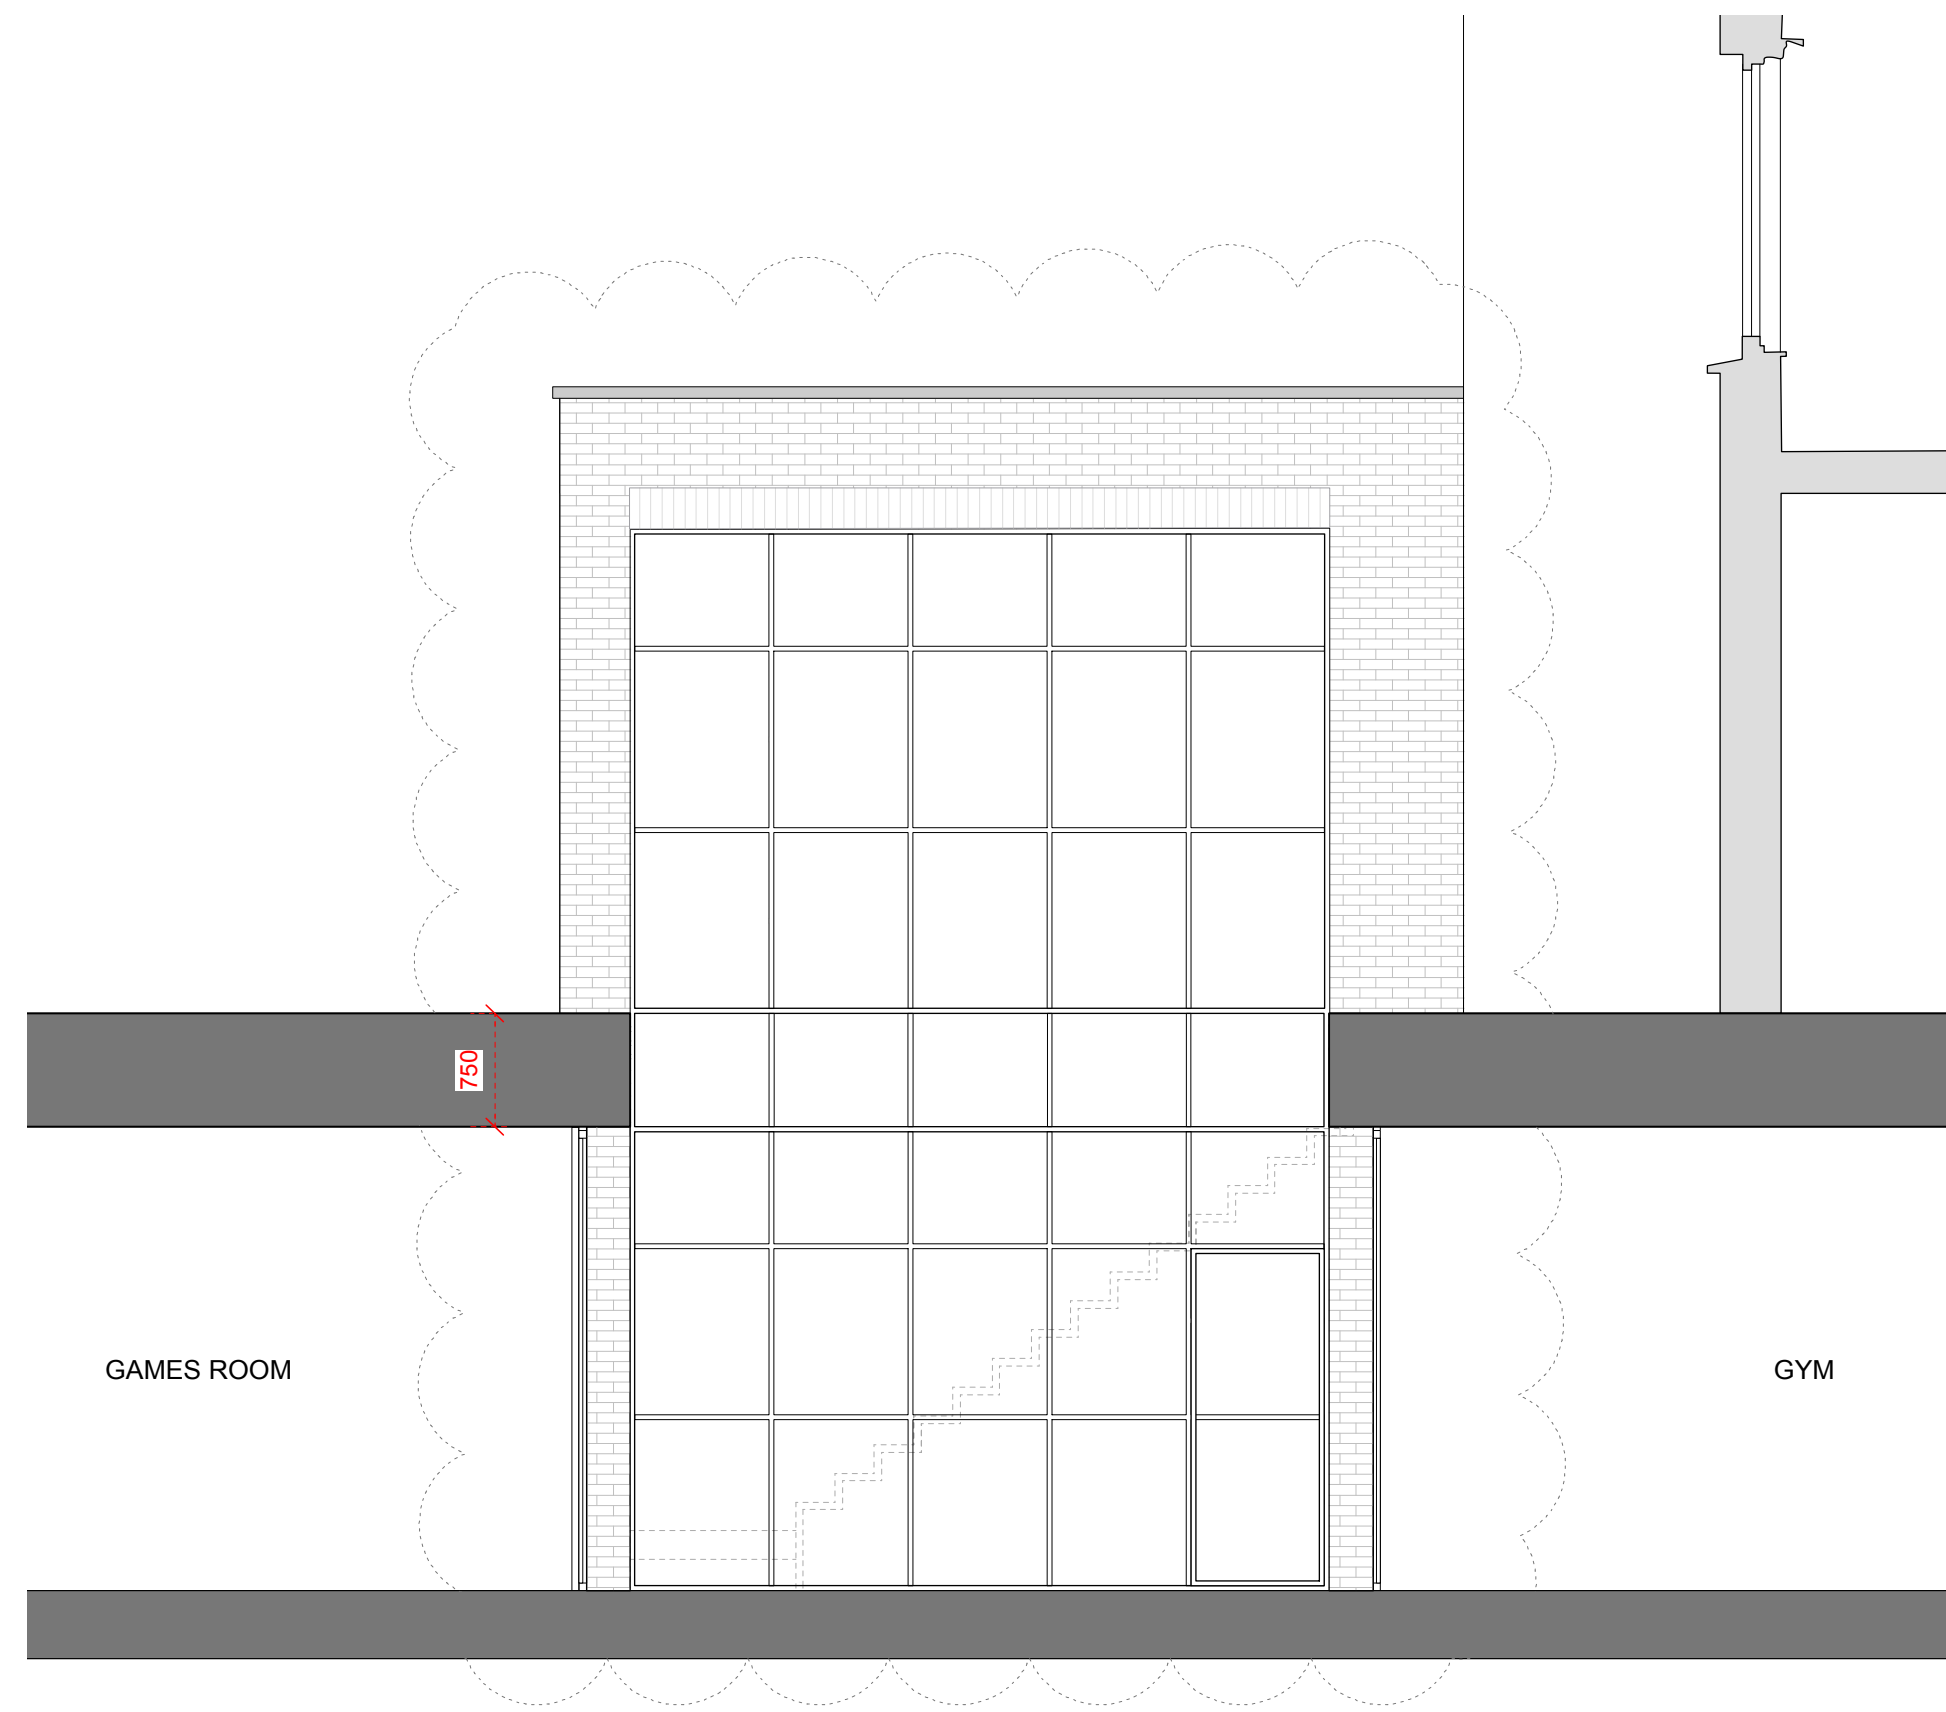

SECTION D-D  
Scale 1:50 @ A1 / 1:100 @ A3

GENERAL NOTES:  
Do not scale from this drawing.  
Check drawing on receipt and immediately report any discrepancies to the Architect.  
Verify all dimensions and levels on site prior to construction.  
The contents of this drawing are Stiff + Trevillion Architects LLP copyright and shall not be re-used without their written permission.

No.	Date	Revision Notes
-----	------	----------------



PLANNING

**Stiff + Trevillion**  
Stiff + Trevillion Architects Ltd  
16 Woodfield Road  
London W9 2BE  
  
T +44(0)20 8960 5550  
F +44(0)20 8969 8668  
mail@stiffandtrevillion.com  
www.stiffandtrevillion.com

Project	4 WEDDERBURN ROAD LONDON NW3		
Drawing	SECTION A & D AS PROPOSED		
Project No	3786	Drawing No	2 090 01
Scale	1:100 @ A1 1:200 @ A3	Date	JULY 2014
		Revision	A
		Revised	-