



NOTES:
 No dimensions are to be scaled from this drawing.
 All dimensions are to be checked on site, where
 discrepancy occurs between specification and
 drawings the supervising officer must be notified.

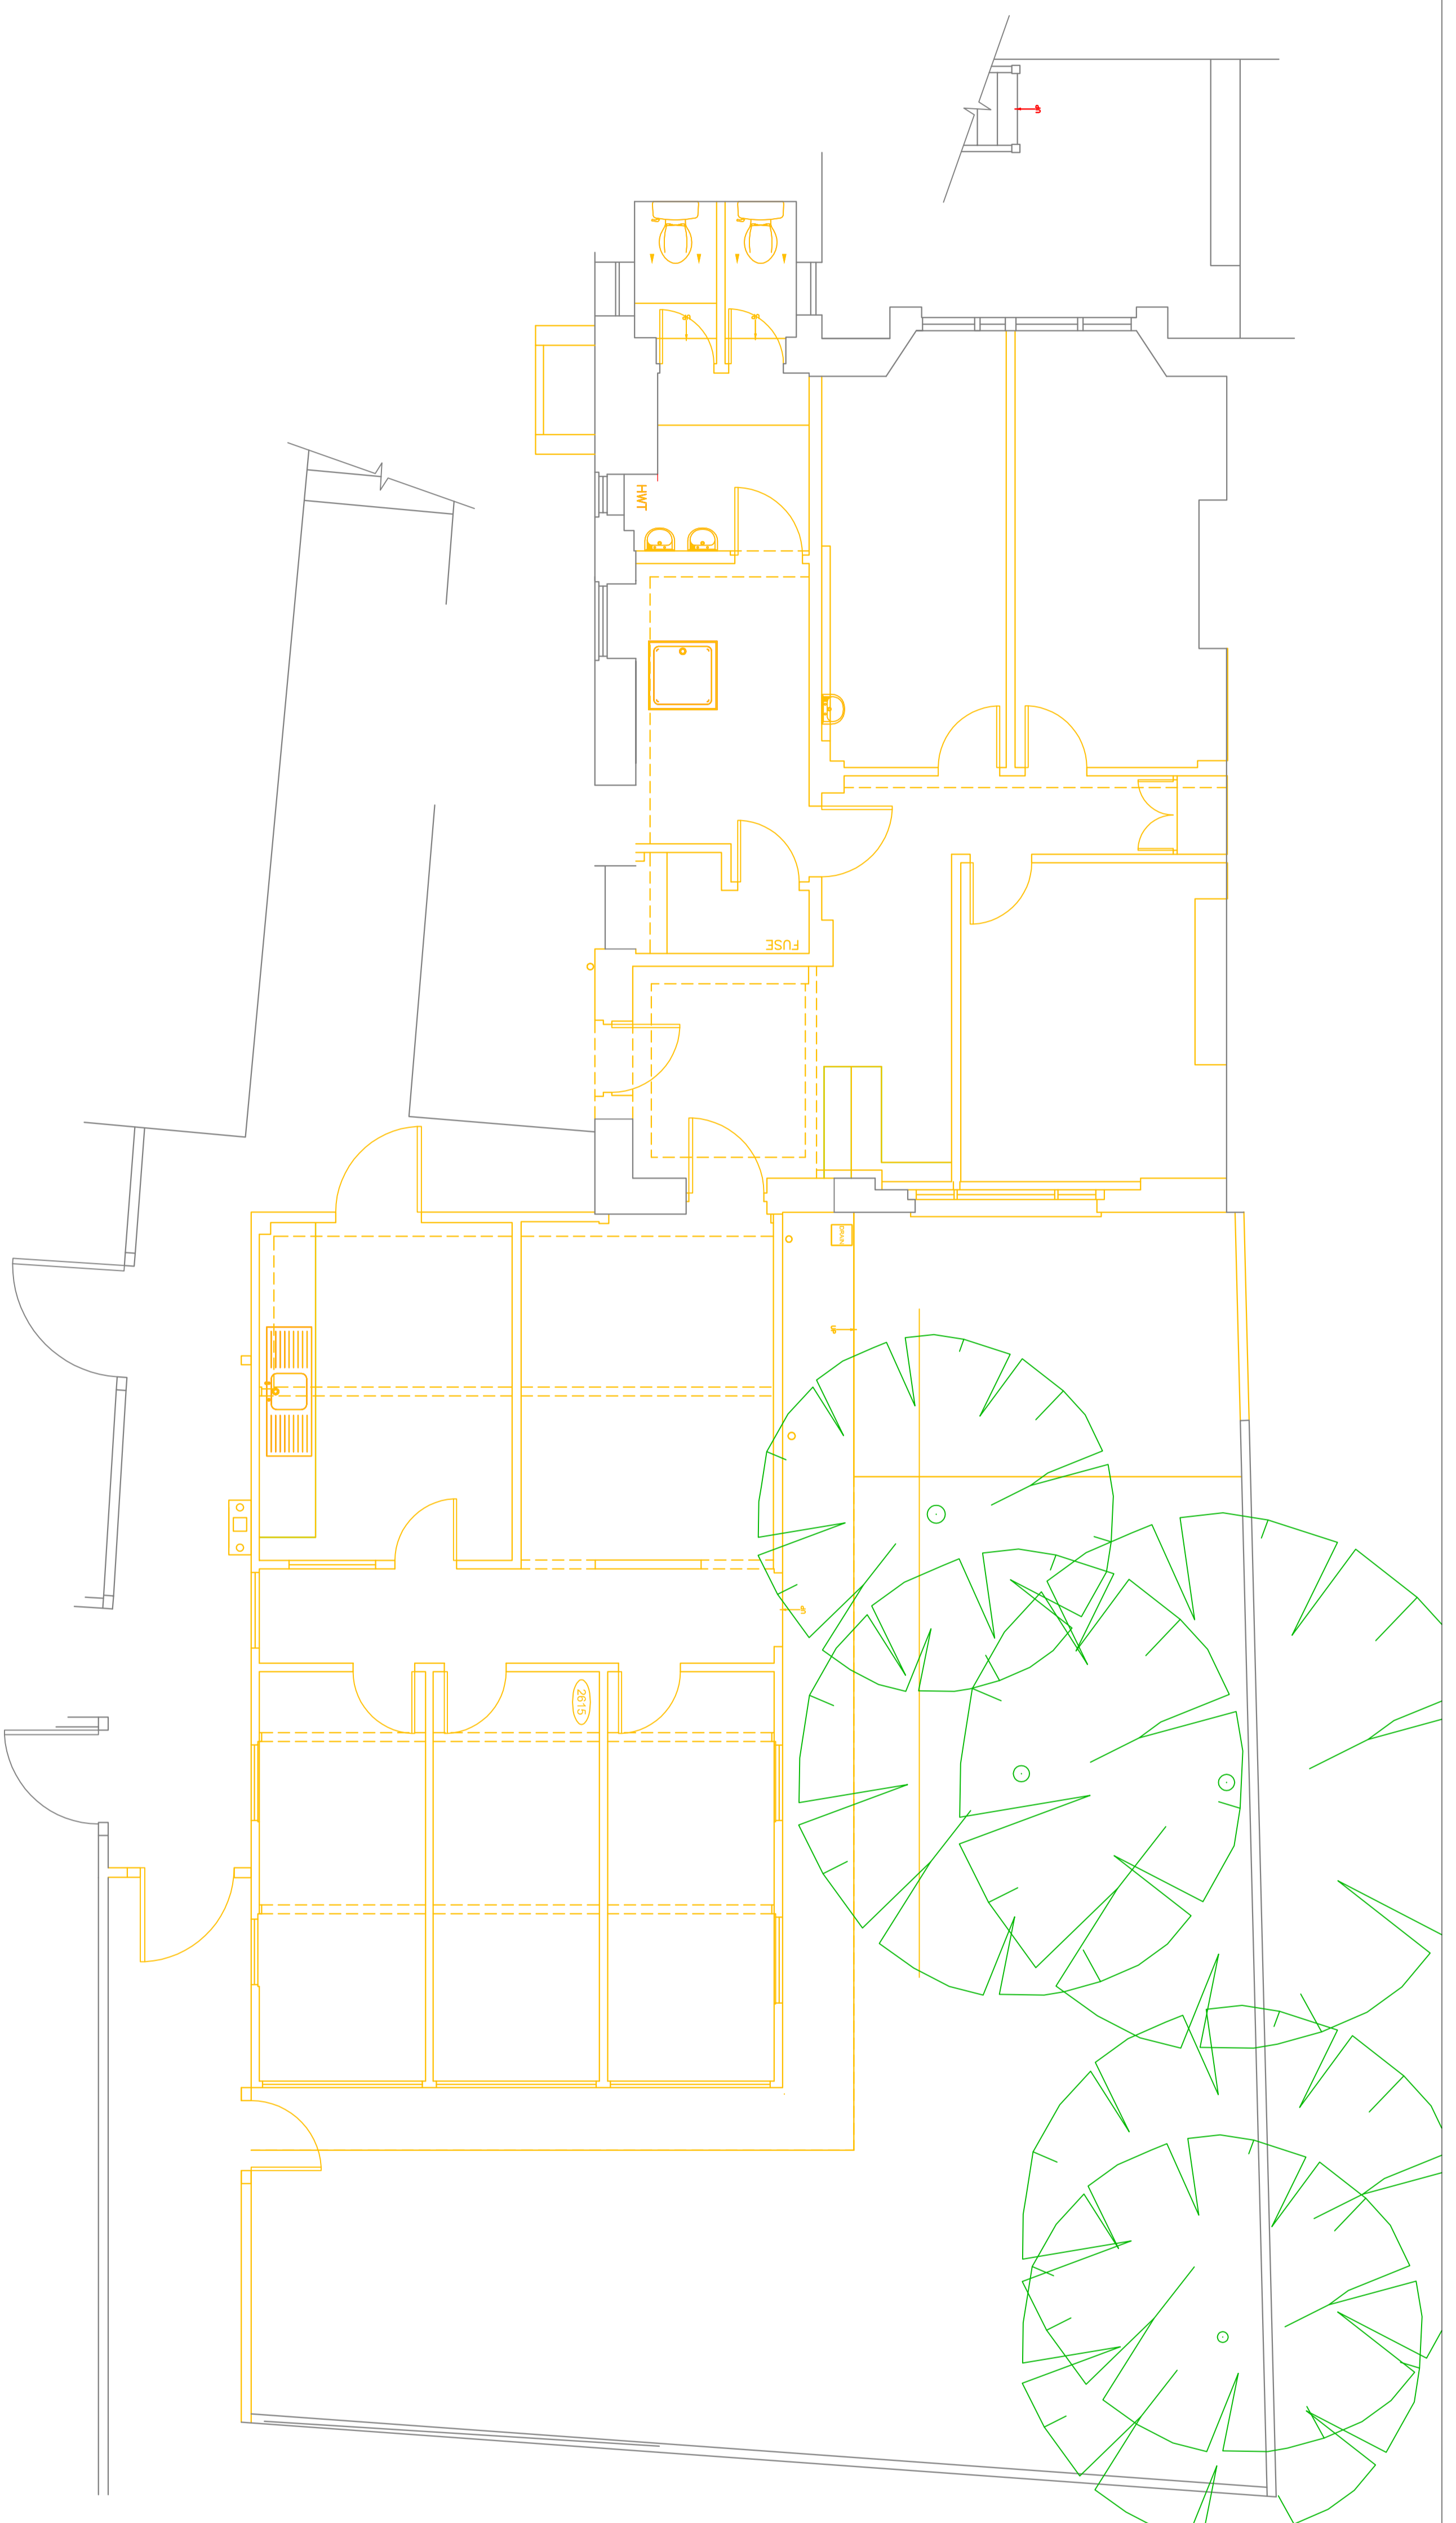

EXISTING LOWER GROUND FLOOR PLAN



Location Plan (1:1250)

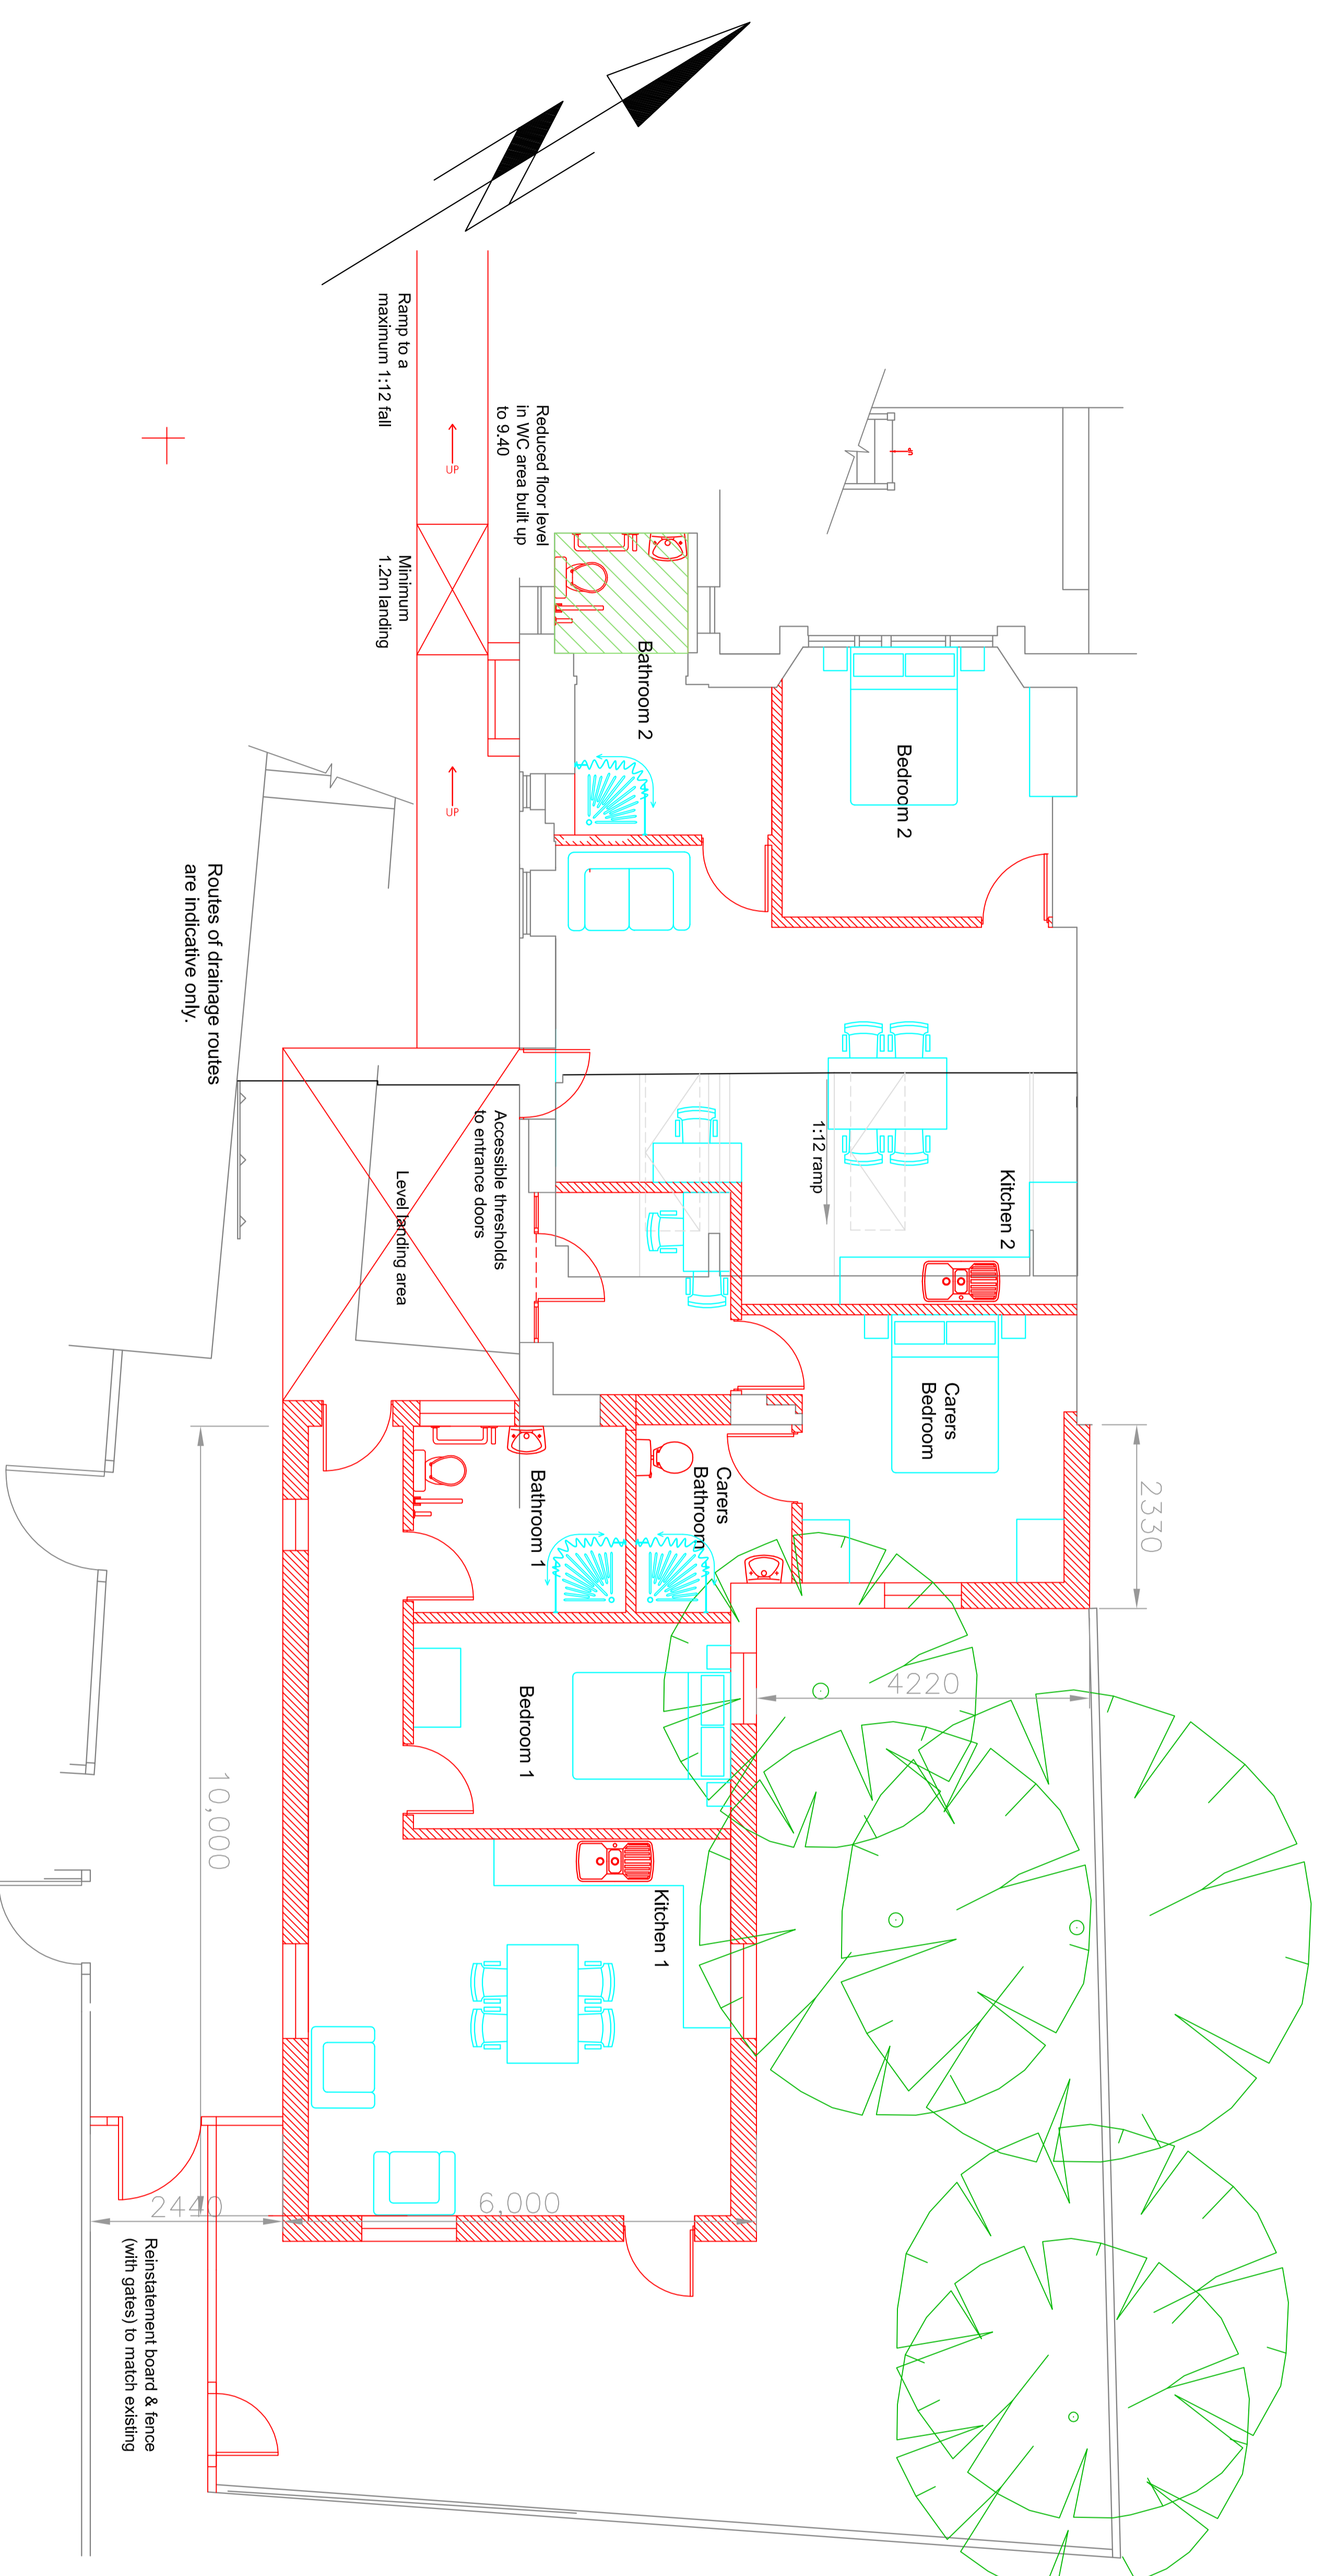

PROPOSED LOWER GROUND FLOOR PLAN

REV.	DATE	DESCRIPTION

Watts
 Watts Group PLC, 1 Great Tower
 Street, London EC3R 5AA
 T: +44 (0)20 7280 8000 F: +44 (0)20 72808001
 W: Watts-international.com

CLIENT:
London Borough of Camden

PROPERTY:
**8b Burghley Road,
 Camden, London NW5 1UE**

DRAWING TITLE:
**Existing & Proposed
 Lower Ground Floor Plan**

SCALE @ A0:	DATE:	DRAWN:
1:50	16 Mar 15	LA
CHECKED:		PH

DRAWING NUMBER:	REV:
120043.01	C