



Plan

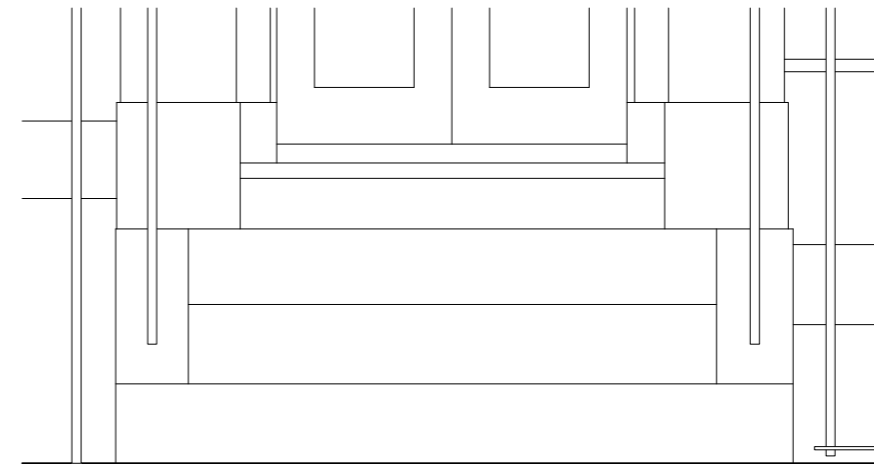


Front Elevation

PLANNING ISSUE	
<p>NOTES:</p> <p>All dimensions must be confirmed on site and verified with the Architect. Any discrepancies on the drawing must be reported to the Architect prior to any works being carried out on site. Do not scale off drawing.</p> <p>The copyright of this schedule / drawing remains with the Architect. No part of this schedule / drawing may be reproduced in any form or by any means without the written permission of Nicholas Lee Architects.</p>	
Project: 117 Albert Street	
Drawing Title: Existing Ground Floor Steps Details	
Drawing No: 1209/ED-001	
Date: 04.02.14	Scale: 1:20 @ A3
<p>NICHOLAS LEE ARCHITECTS 34A Rossllyn Hill, London NW3 1NH Tel: 020 7435 9315</p>	

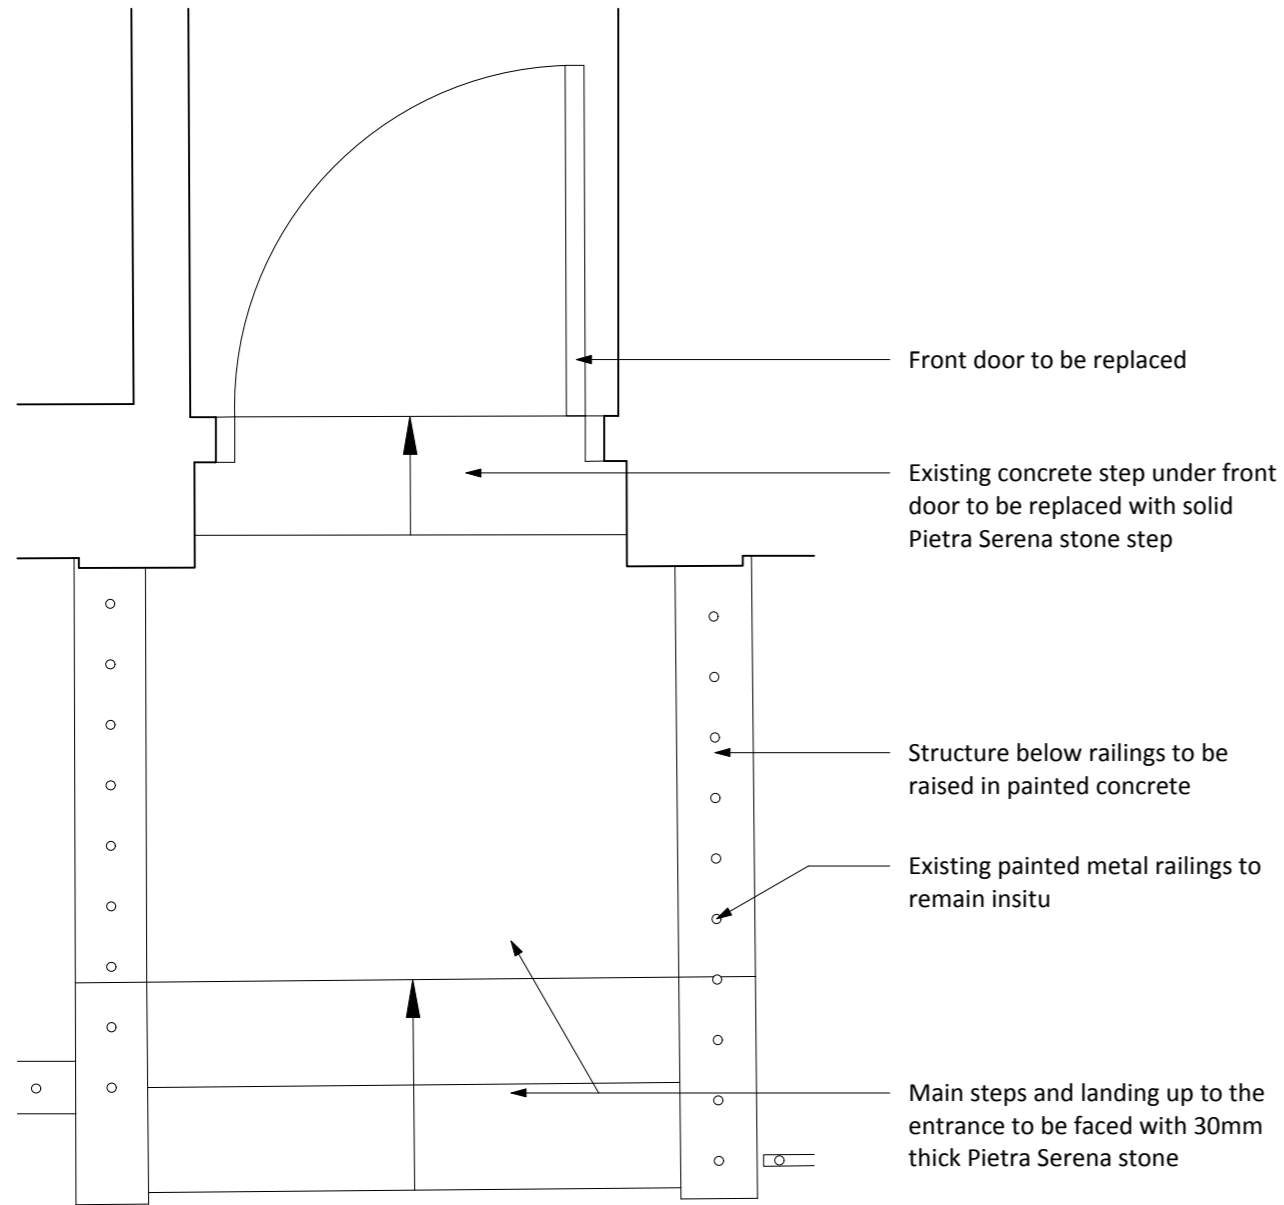

Plan

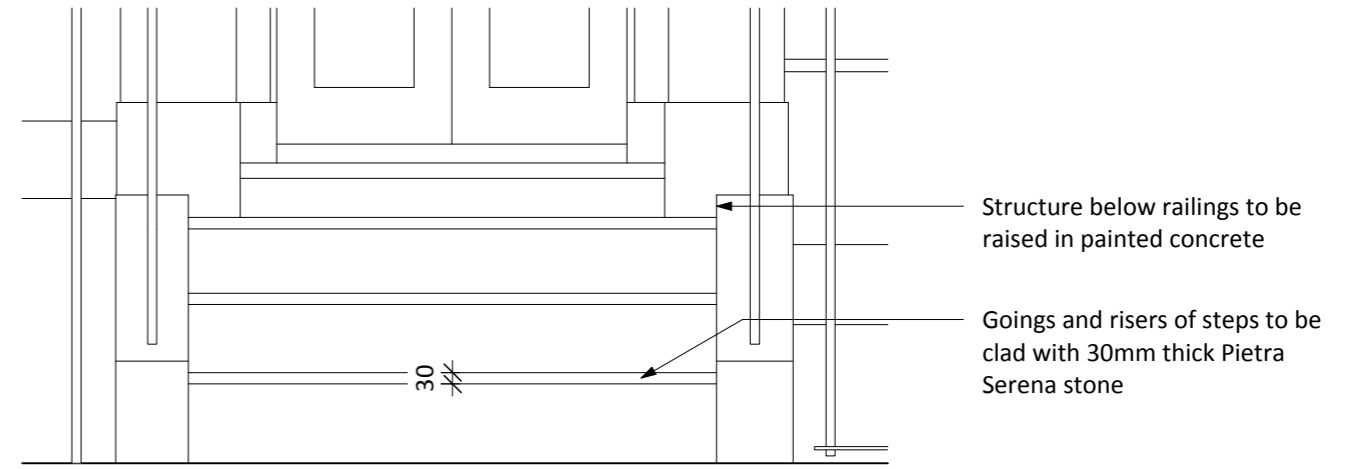

Front Elevation

PLANNING ISSUE

NOTES:
 All dimensions must be confirmed on site and verified with the Architect. Any discrepancies on the drawing must be reported to the Architect prior to any works being carried out on site. Do not scale off drawing.

The copyright of this schedule / drawing remains with the Architect. No part of this schedule / drawing may be reproduced in any form or by any means without the written permission of Nicholas Lee Architects.

Project: 117 Albert Street

Drawing Title: Proposed Ground Floor Steps Details

Drawing No: 1209/AD-001

Date: 04.02.14

Scale: 1:20 @ A3

NICHOLAS LEE ARCHITECTS

34A Rossllyn Hill, London NW3 1NH
 Tel: 020 7435 9315