

#### CLARIDGEARCHITECTS

T +44 (0)20 8969 9223 F +44 (0)20 8969 9224 W info@claridgearchitects.com 6 LONSDALE RD LONDON NW6 6RD


#### FOR English Rose Estates

This drawing is the property of Claridge Architects Ltd. Copyright is reserved & this drawing is issued on the condition that it is not copied, reproduced, retained or disclosed to any unauthorised person, either wholly or in part, without our consent. Do not scale from this drawing, the skell dimensione of the scale from the scale fr

check a	Ill dimensions o	on site.
-	-	-
-	-	-
-	-	-
-	-	-
-	-	-
-	-	-
-	-	-
-	-	-
-	-	-
REV	DATE	NOTES

PROJECT	22 Tower S	Street
TITLE	Rear Eleva	ition
STATUS	Planning	
DRAWN	RG	CHECKED AJD

DATE	SCALE		PROJECT NO.	DRAWING NO.	REVISION
24.04.14	1: @	100 A2	14011	GE 01	-

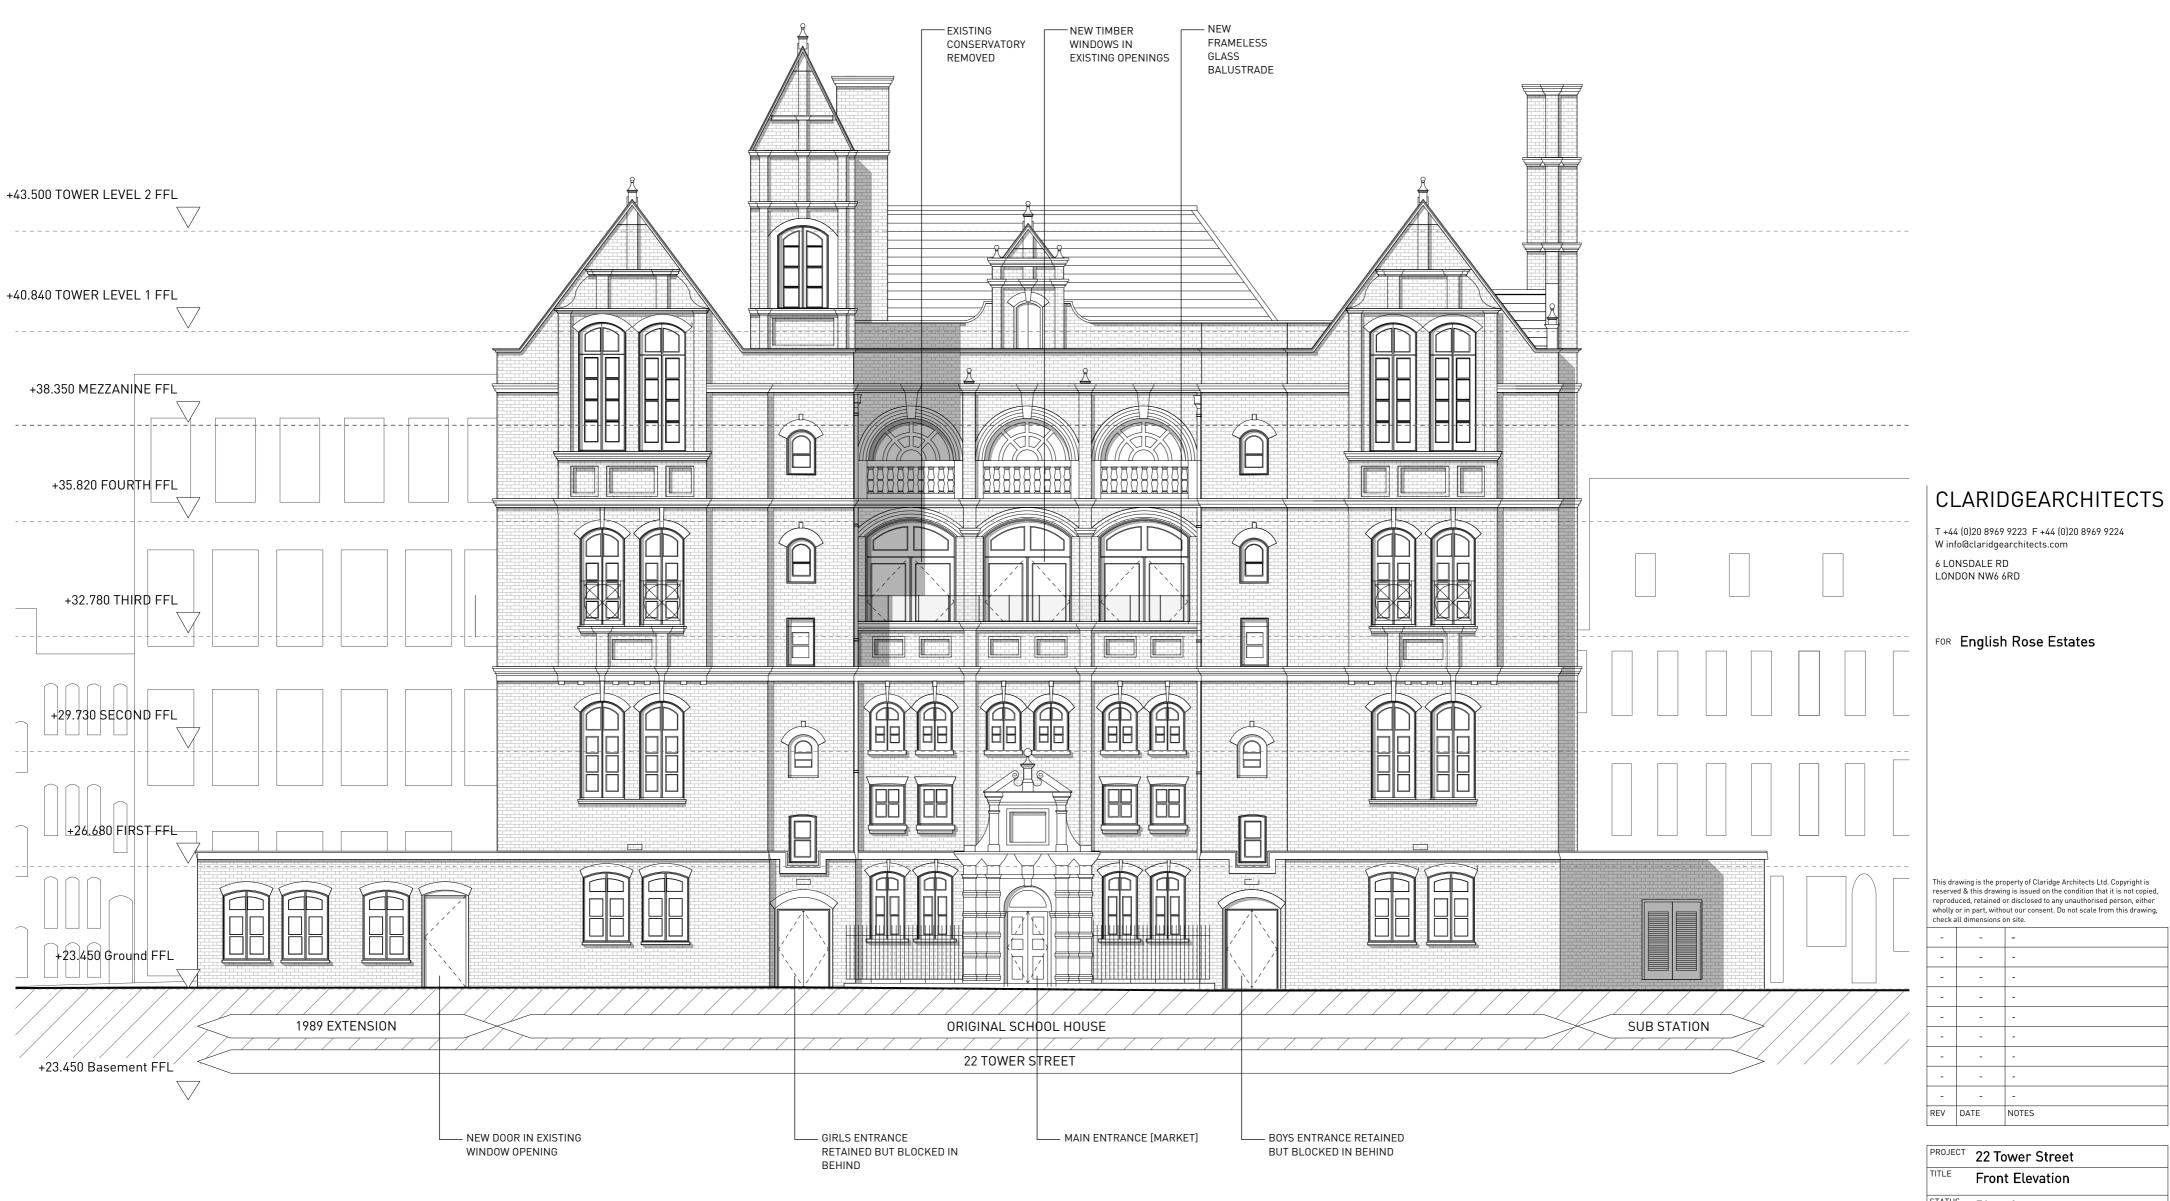


 STATUS
 Planning

 DRAWN
 RG
 CHECKED
 AJD


 DATE
 SCALE
 PROJECT NO.
 DRAWING NO.
 REVISION

 24.04.14
 SCALE
 1100
 14011
 GE 00

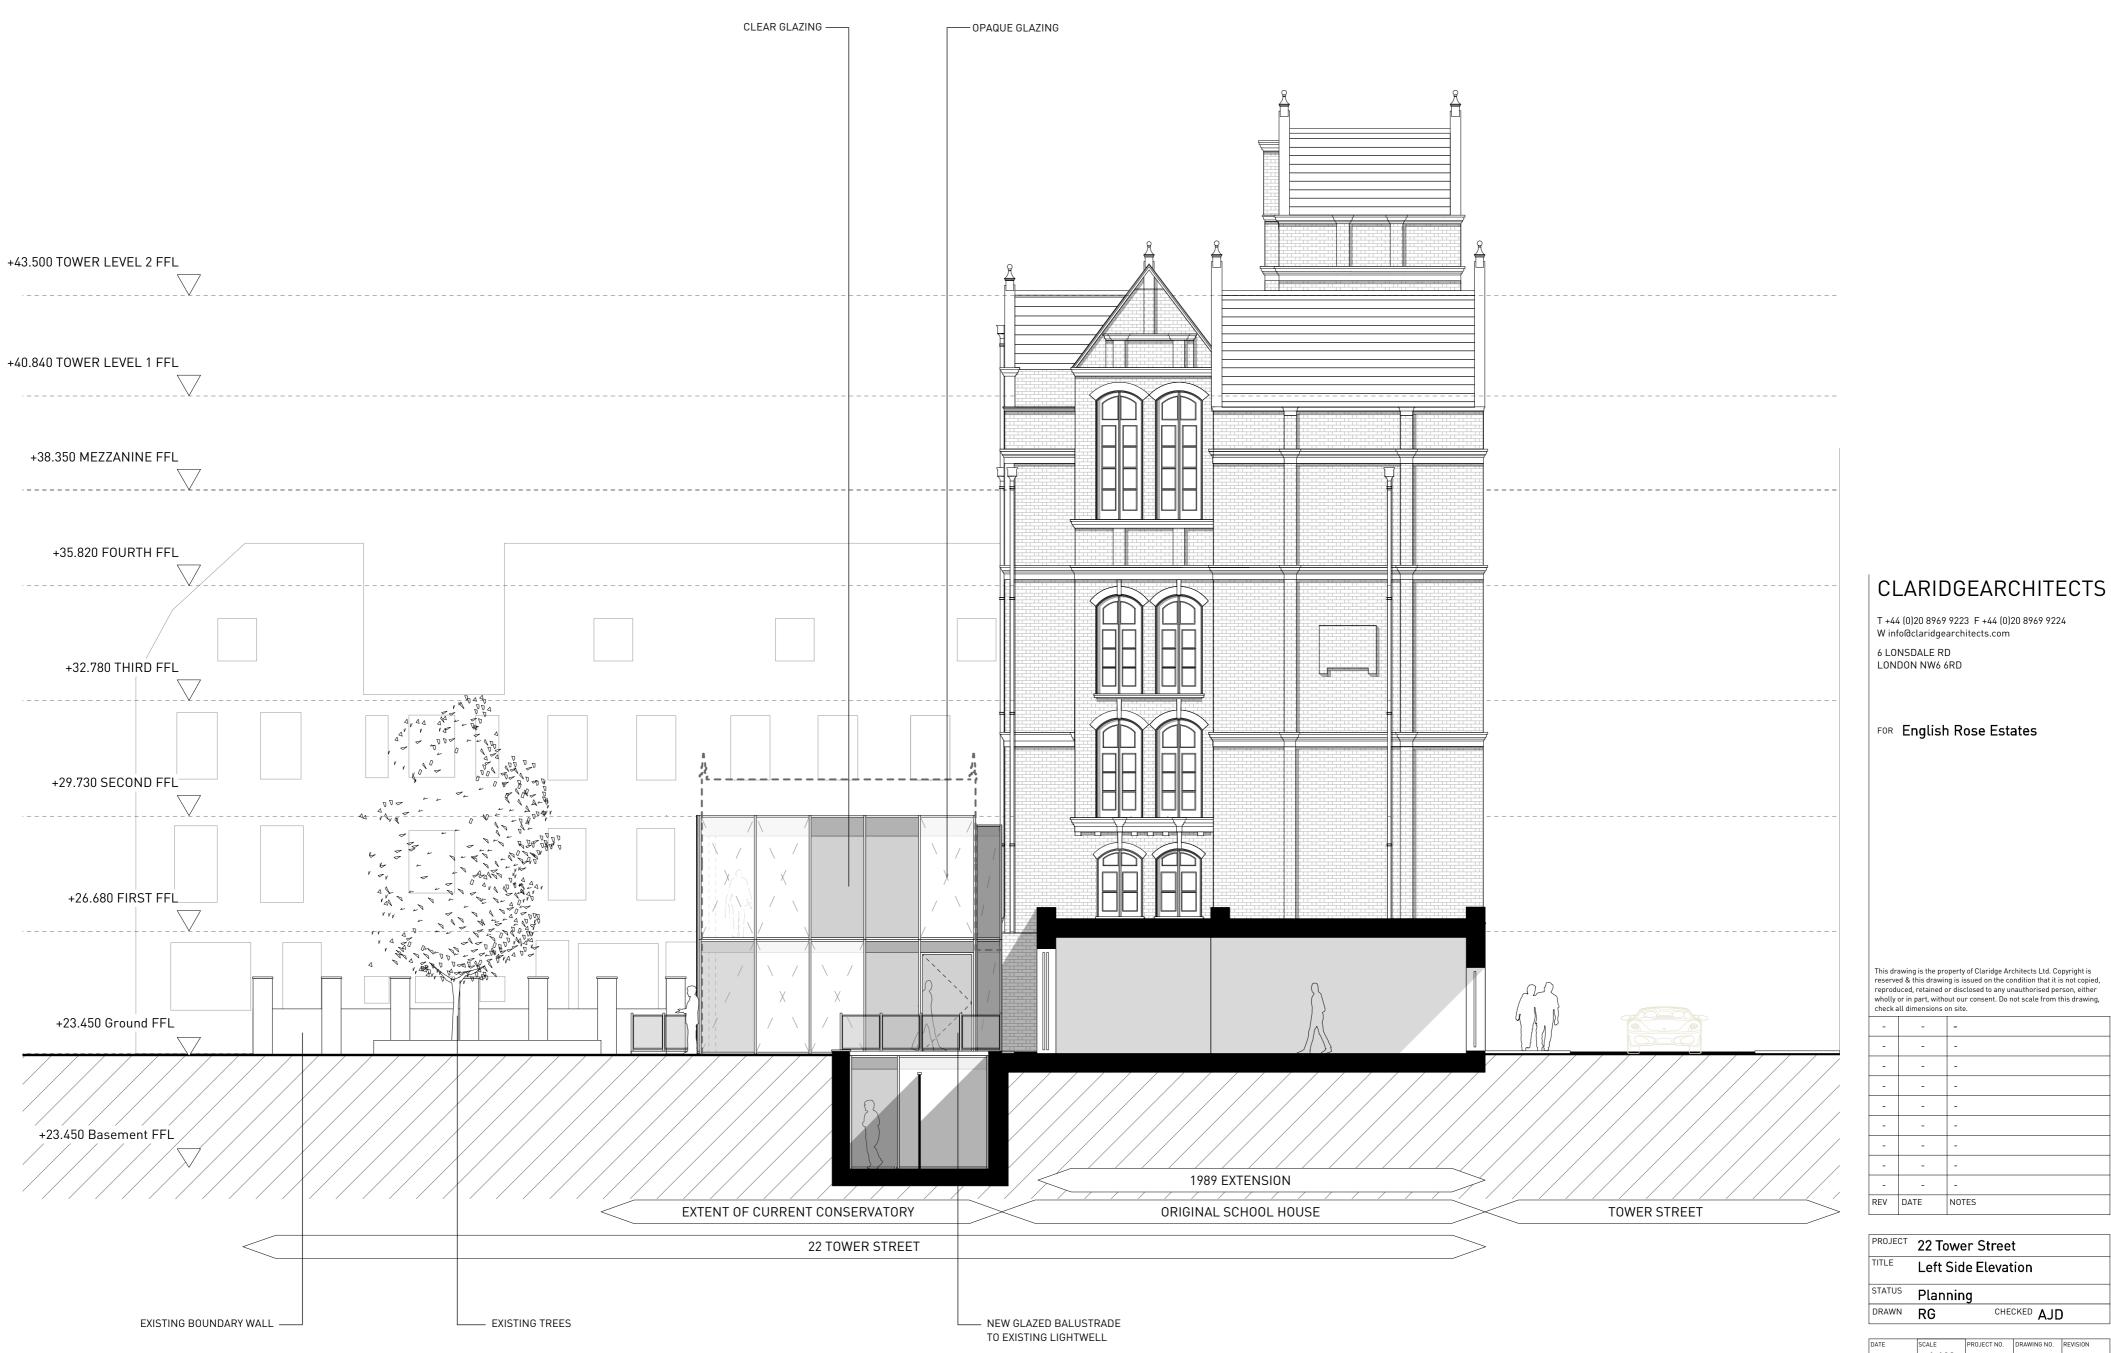

PROJECT	22 Tower	Street
TITLE	Left Side I	Elevation
STATUS	Planning	
DRAWN	RG	CHECKED AJD

DATE	SCALE		PROJECT NO.	DRAWING NO.	REVISION
24.04.14	1: @	100 A2	14011	GE 02	-

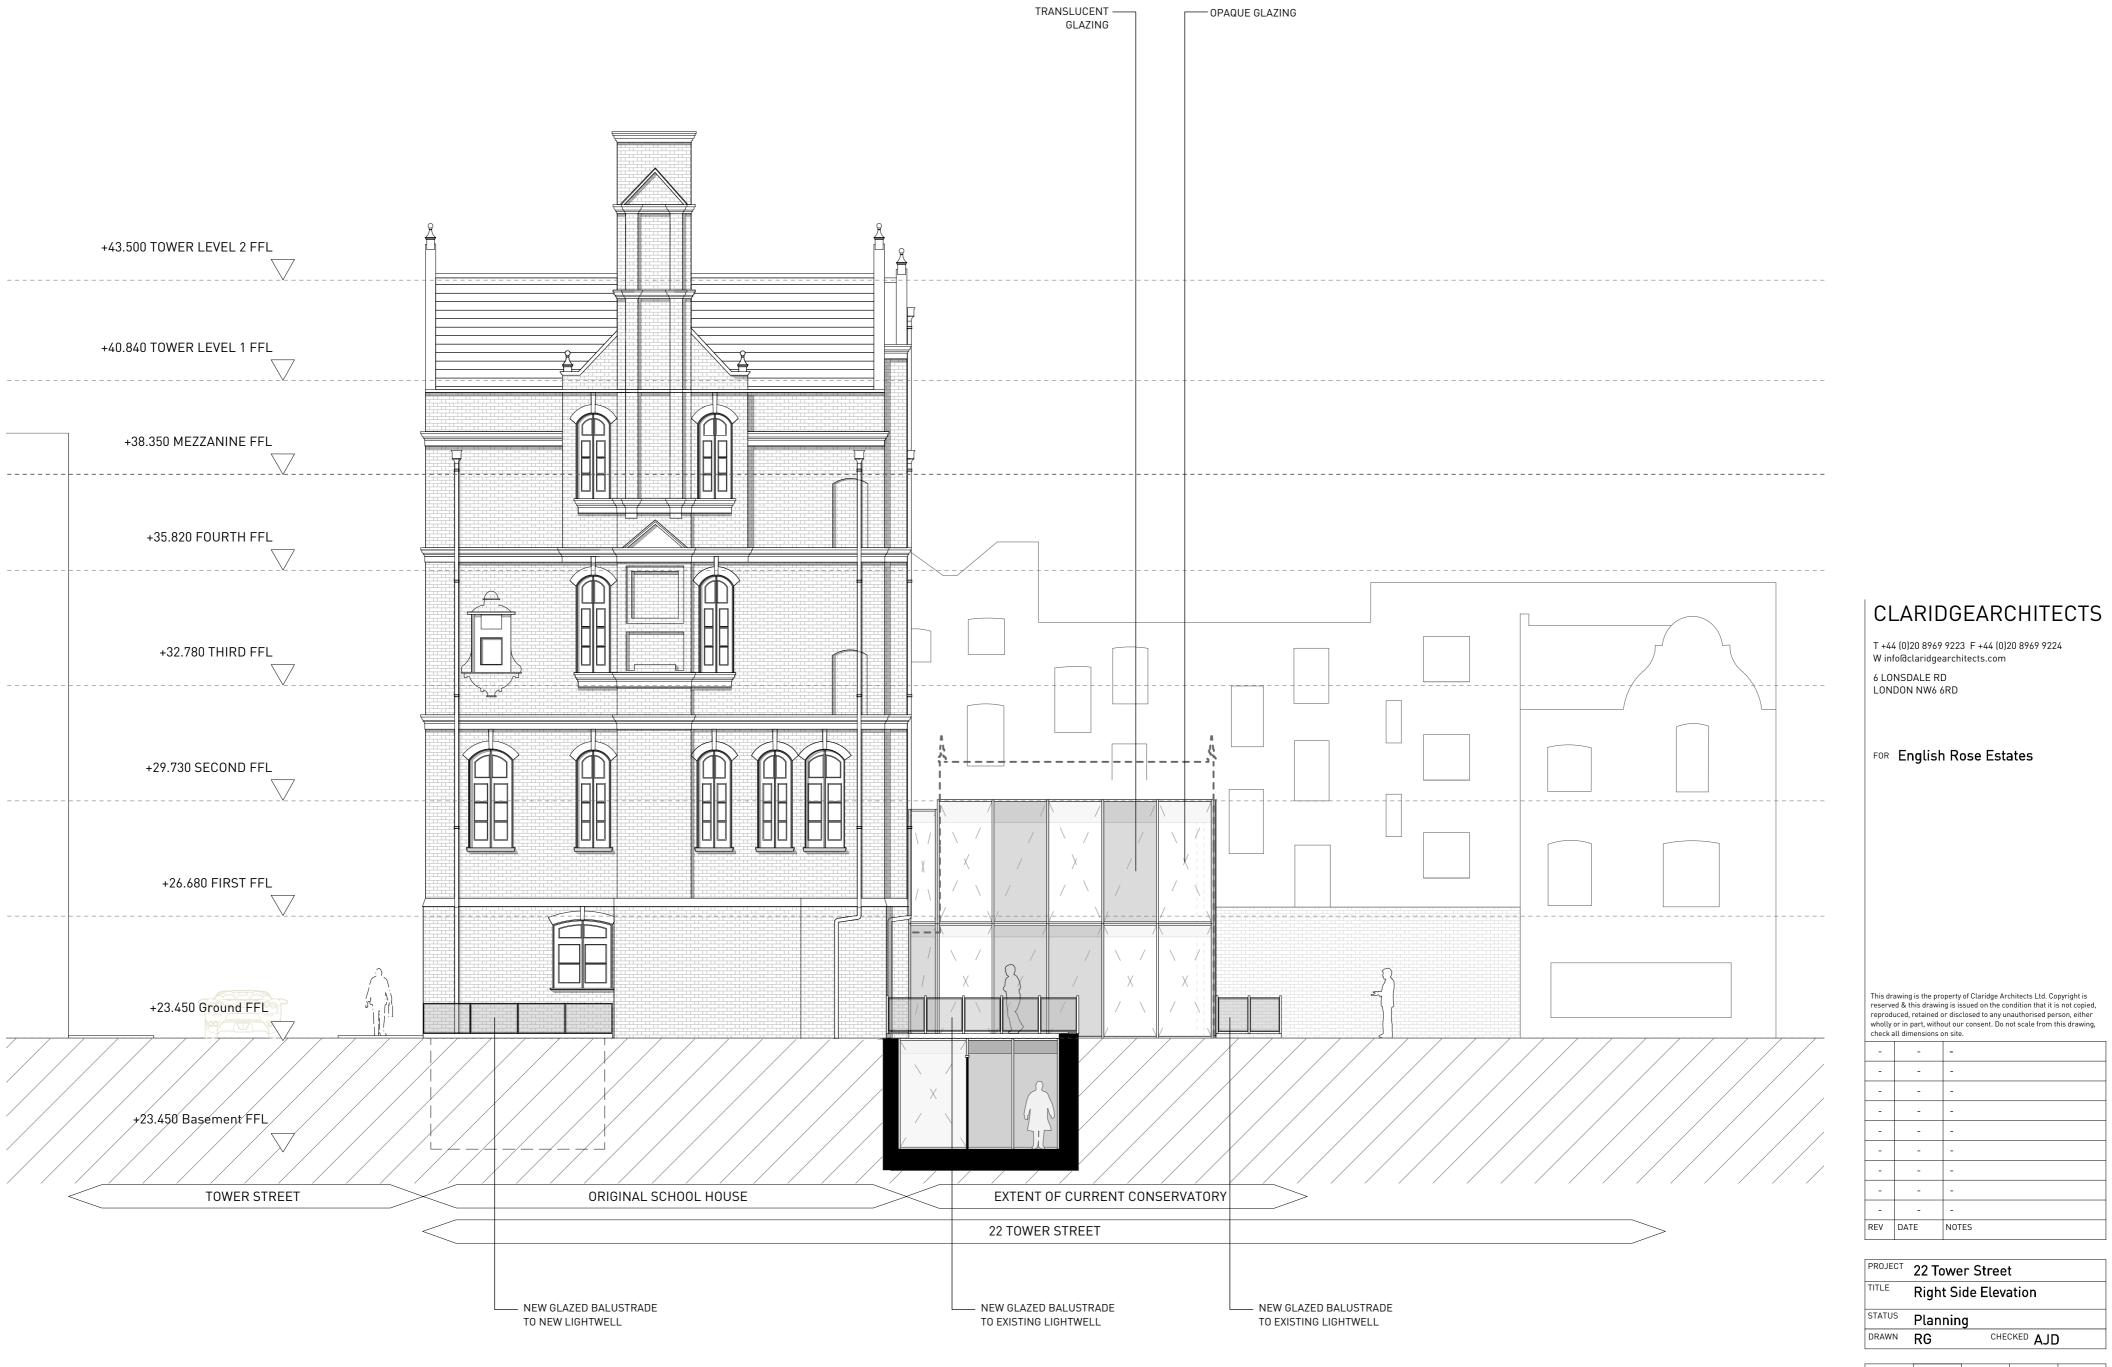

DATE	SCALE		PROJECT NO.	DRAWING NO.	REVISION
24.04.14	1: (a	100 A2	14011	GE 03	-



NEW DOOR IN EXISTING WINDOW OPENING

GIRLS ENTRANCE RETAINED BUT BLOCKED

\_\_\_\_ MAIN ENTRANCE [MARKET]

BOYS ENTRANCE RETAINED BUT BLOCKED

#### CLARIDGEARCHITECTS


T +44 (0)20 8969 9223 F +44 (0)20 8969 9224 W info@claridgearchitects.com 6 LONSDALE RD LONDON NW6 6RD

FOR English Rose Estates

## This drawing is the property of Claridge Architects Ltd. Copyright is reserved & this drawing is issued on the condition that it is not copied, reproduced, retained or disclosed to any unauthorised person, either

wholly		out our consent. Do not scale from this drawing, on site.
-	-	-
-	-	-
-	-	-
-	-	-
-	-	-
-	-	-
-	-	-
-	-	-
-	_	-
REV	DATE	NOTES

PROJECT	22 Tower Street				
TITLE	Front Elevation @ 1:50				
STATUS	Plannin	g			
DRAWN	RG CHECKED AJD				
DATE	SCALE	PROJECT NO.	DRAWING NO.	REVISION	
24.04.14	1:50 @ A0	14011	GE 04	-	

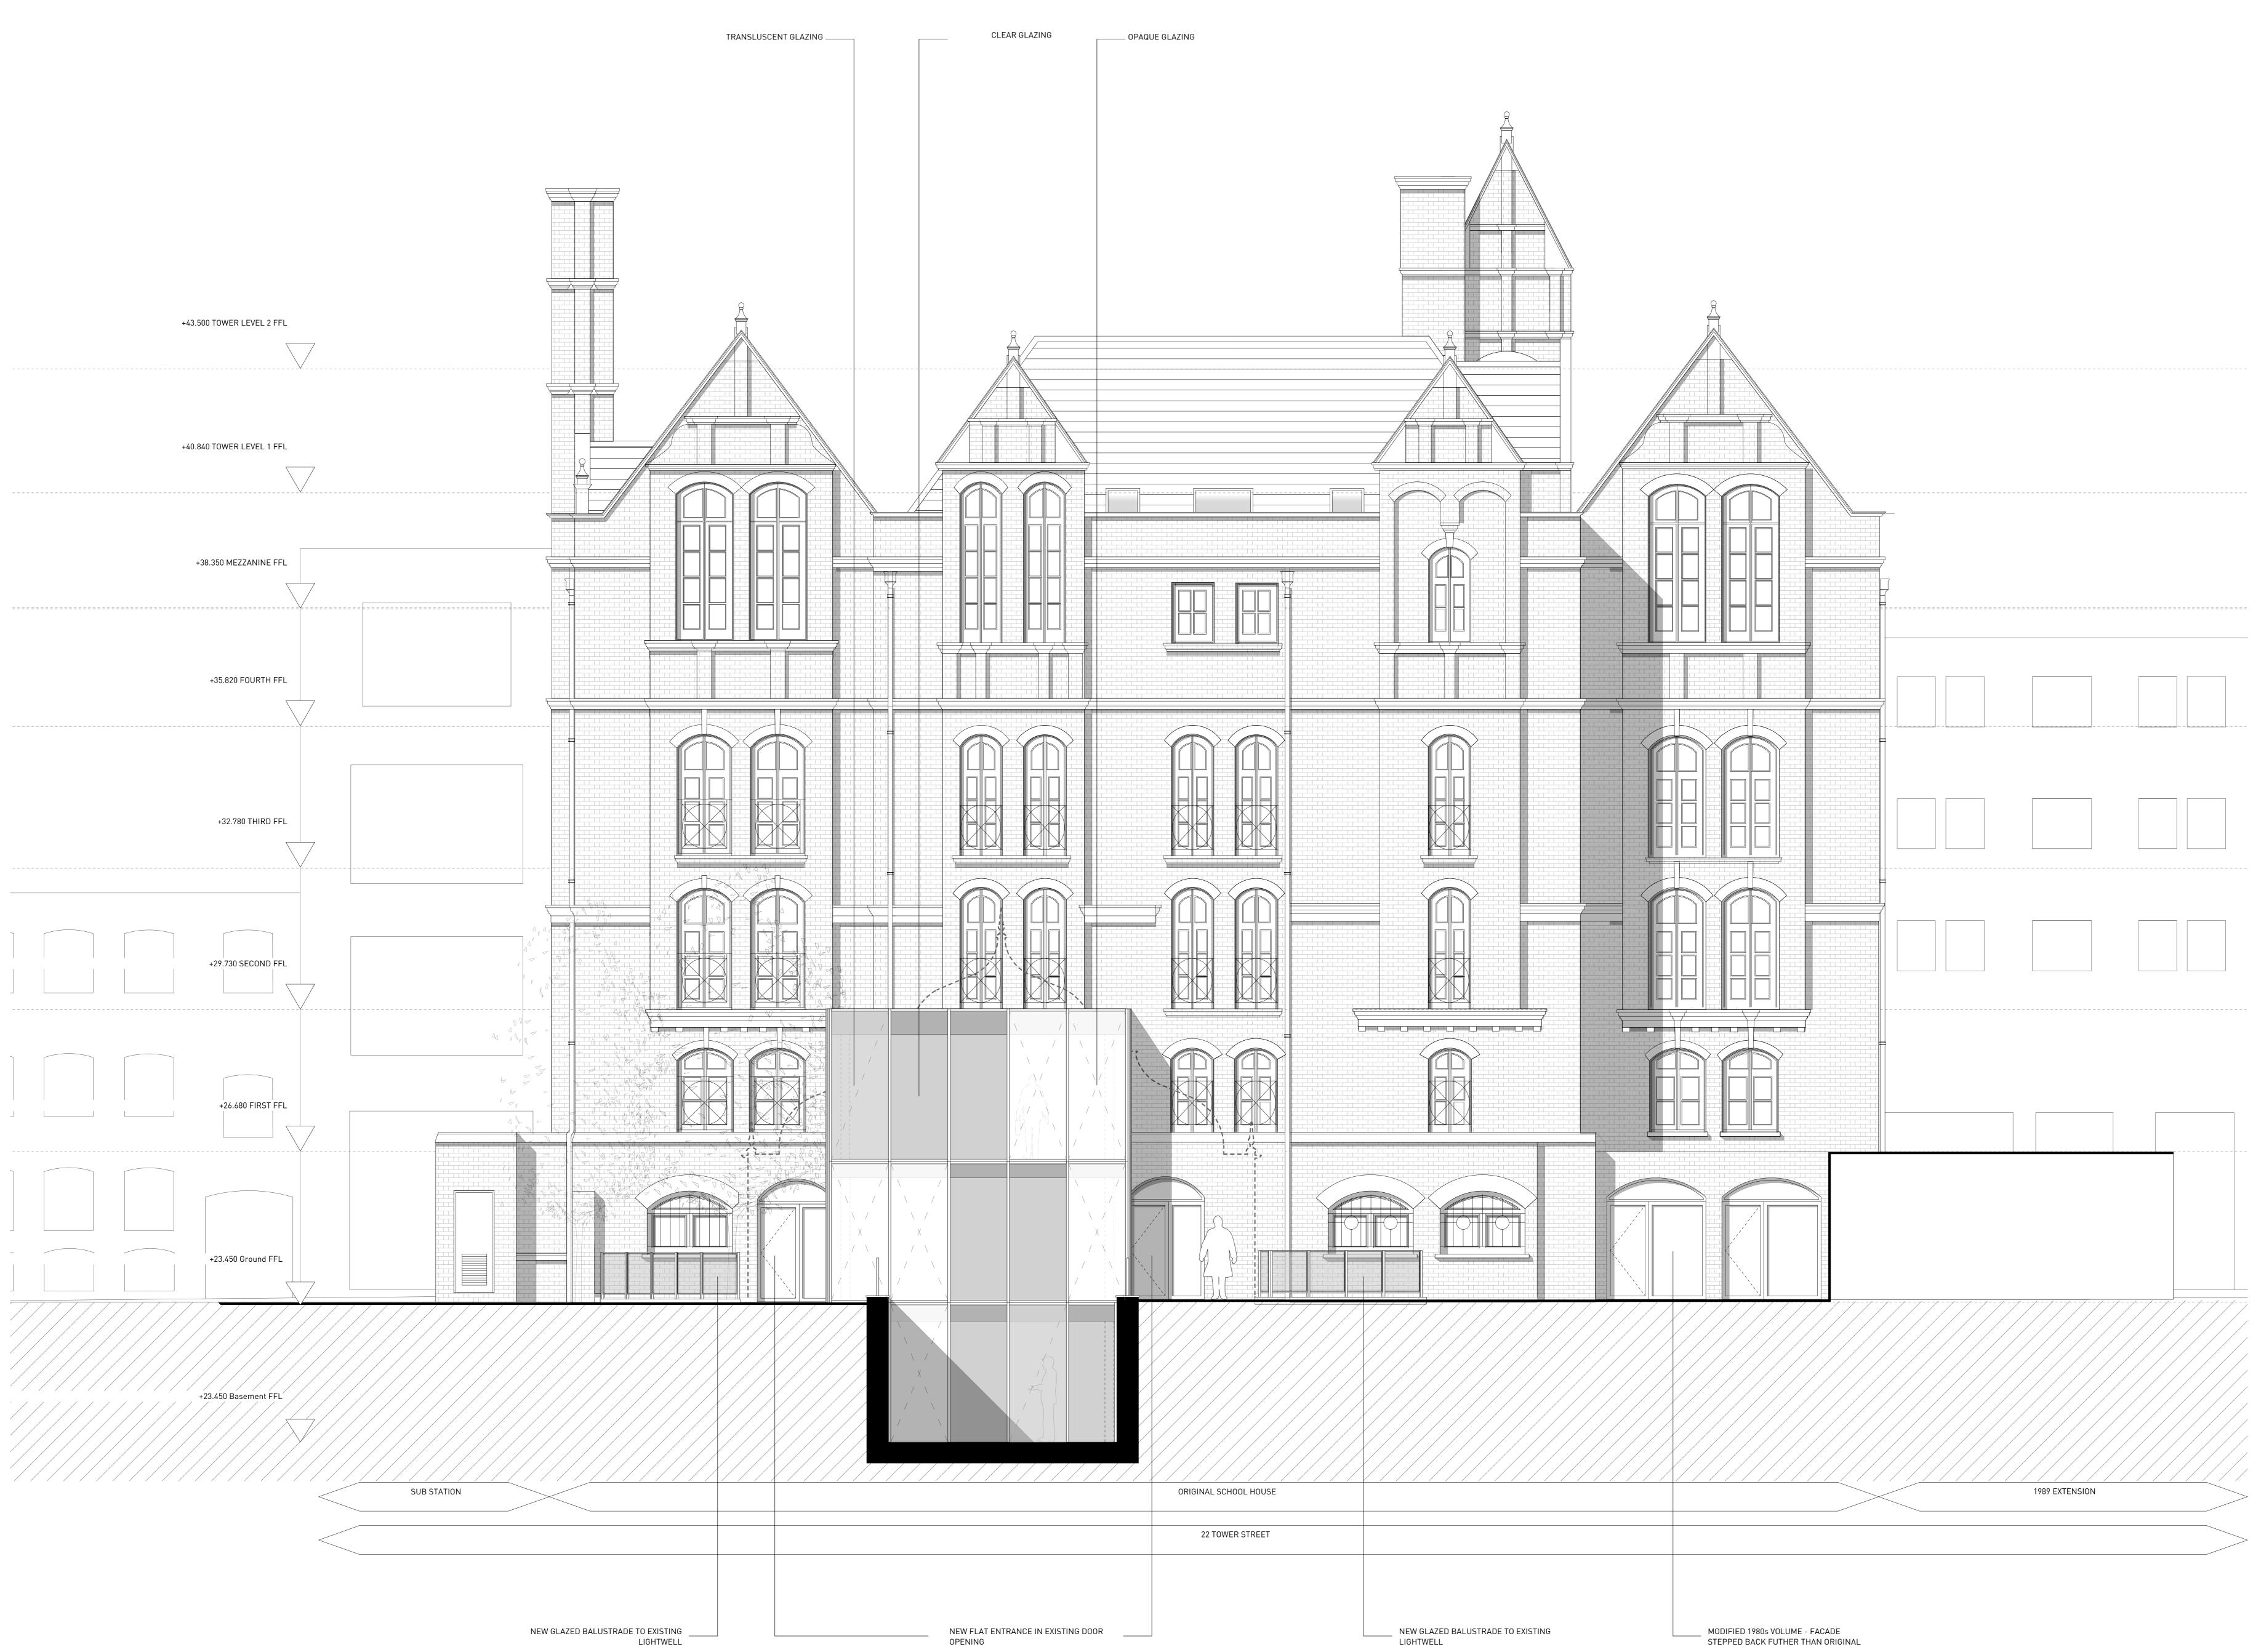

## CLARIDGEARCHITECTS


T +44 (0)20 8969 9223 F +44 (0)20 8969 9224 W info@claridgearchitects.com 6 LONSDALE RD LONDON NW6 6RD

FOR English Rose Estates

# This drawing is the property of Claridge Architects Ltd. Copyright is reserved & this drawing is issued on the condition that it is not copied, reproduced, retained or disclosed to any unauthorised person, either

	or in part, witho all dimensions o	out our consent. Do not scale from this drawing, on site.
-	-	-
-	-	-
-	-	-
-	-	-
-	-	-
-	-	-
-	-	-
-	-	-
-	-	-
REV	DATE	NOTES

PROJECT	22 Tower Street				
TITLE	Rear Elevation @ 1:50				
STATUS	Plannin	g			
DRAWN	RG	CHECKED AJD			
DATE	SCALE	PROJECT NO.	DRAWING NO.	REVISION	
24.04.14	1:100 @ A2	14011	GE 05	-	

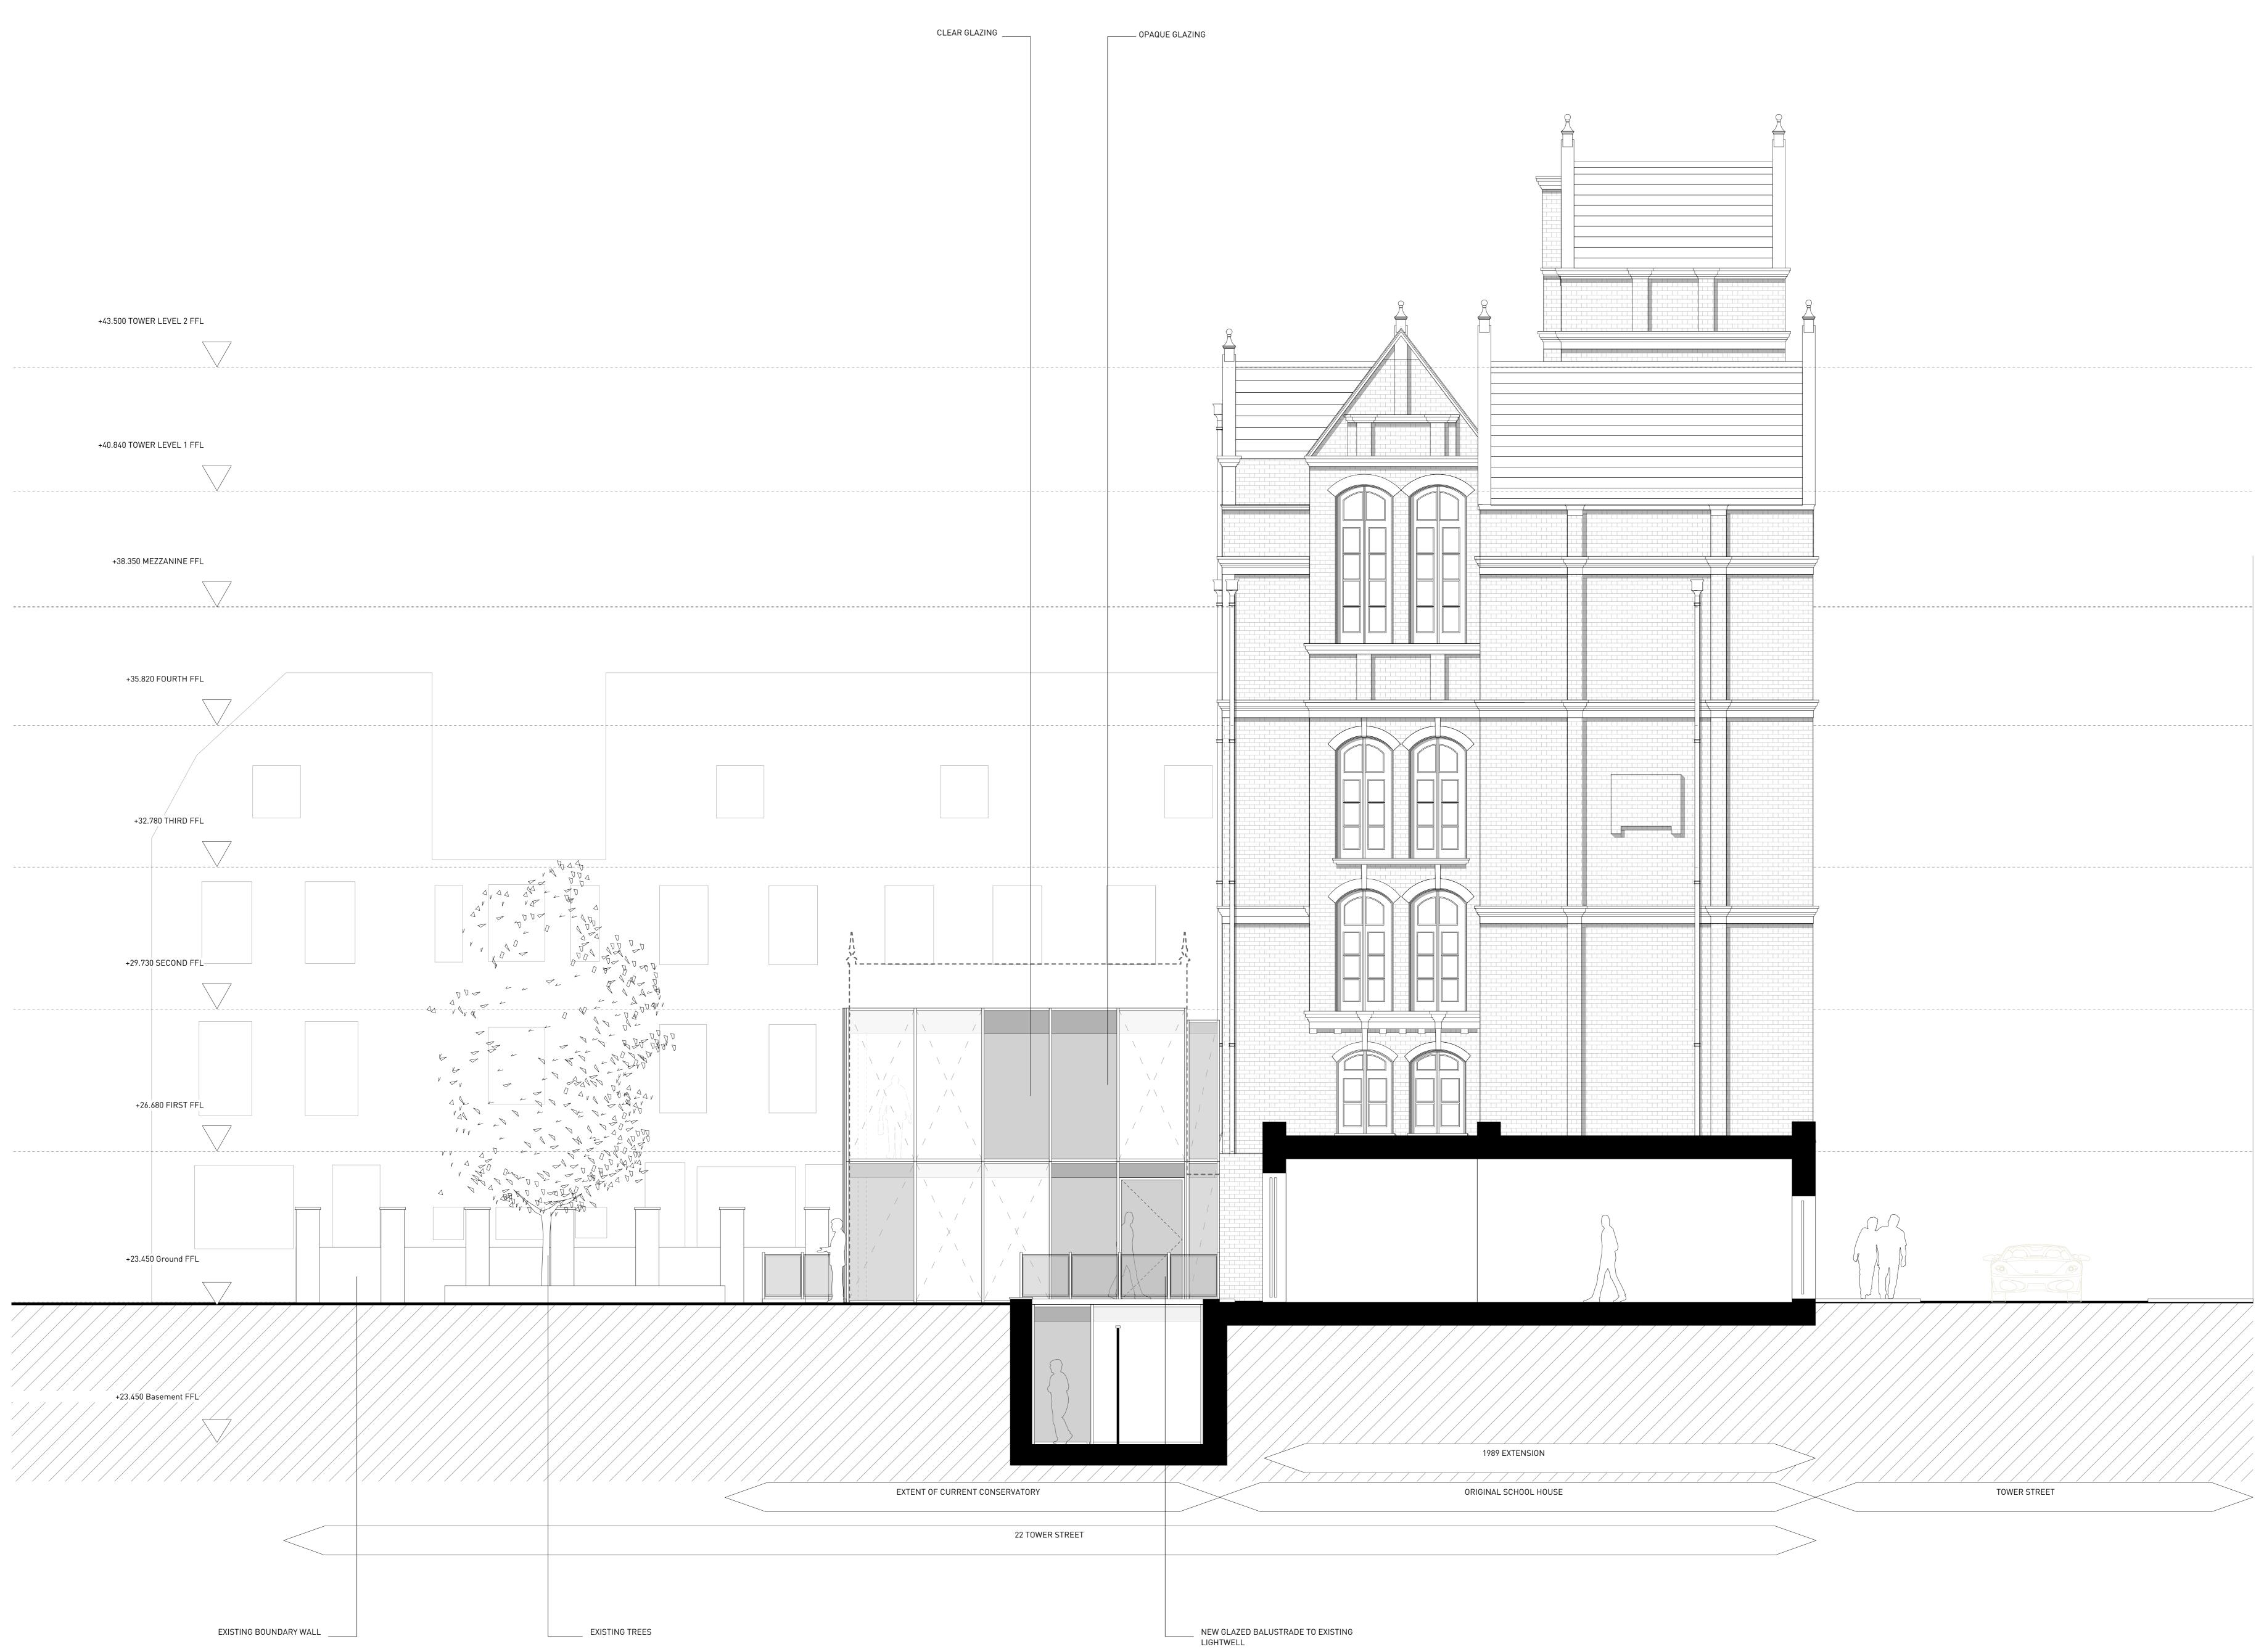

### CLARIDGEARCHITECTS


T +44 (0)20 8969 9223 F +44 (0)20 8969 9224 W info@claridgearchitects.com 6 LONSDALE RD LONDON NW6 6RD

FOR English Rose Estates

# This drawing is the property of Claridge Architects Ltd. Copyright is reserved & this drawing is issued on the condition that it is not copied, reproduced, retained or disclosed to any unauthorised person, either wholly or in part, without our consent. Do not coale from this drawing

	or in part, witho all dimensions o	out our consent. Do not scale from this drawing, on site.
-	-	-
-	-	-
-	-	-
-	-	-
-	-	-
-	-	-
-	-	-
-	-	-
-	-	-
REV	DATE	NOTES

22 Tower Street					
Left Side Elevation @ 1:50					
Planning					
RG CHECKED AJD					
SCALE	PROJECT NO.	DRAWING NO.	REVISION		
1:100 @ A2	14011	GE 06	-		
	Left Sid Plannin RG scale 1:100	Left Side Elevat Planning RG CHEC SCALE PROJECT NO. 1:100	Left Side Elevation (a 1: Planning RG CHECKED AJE SCALE PROJECT NO. 1:100 CHECKED DRAWING NO. CHECKED AJE		

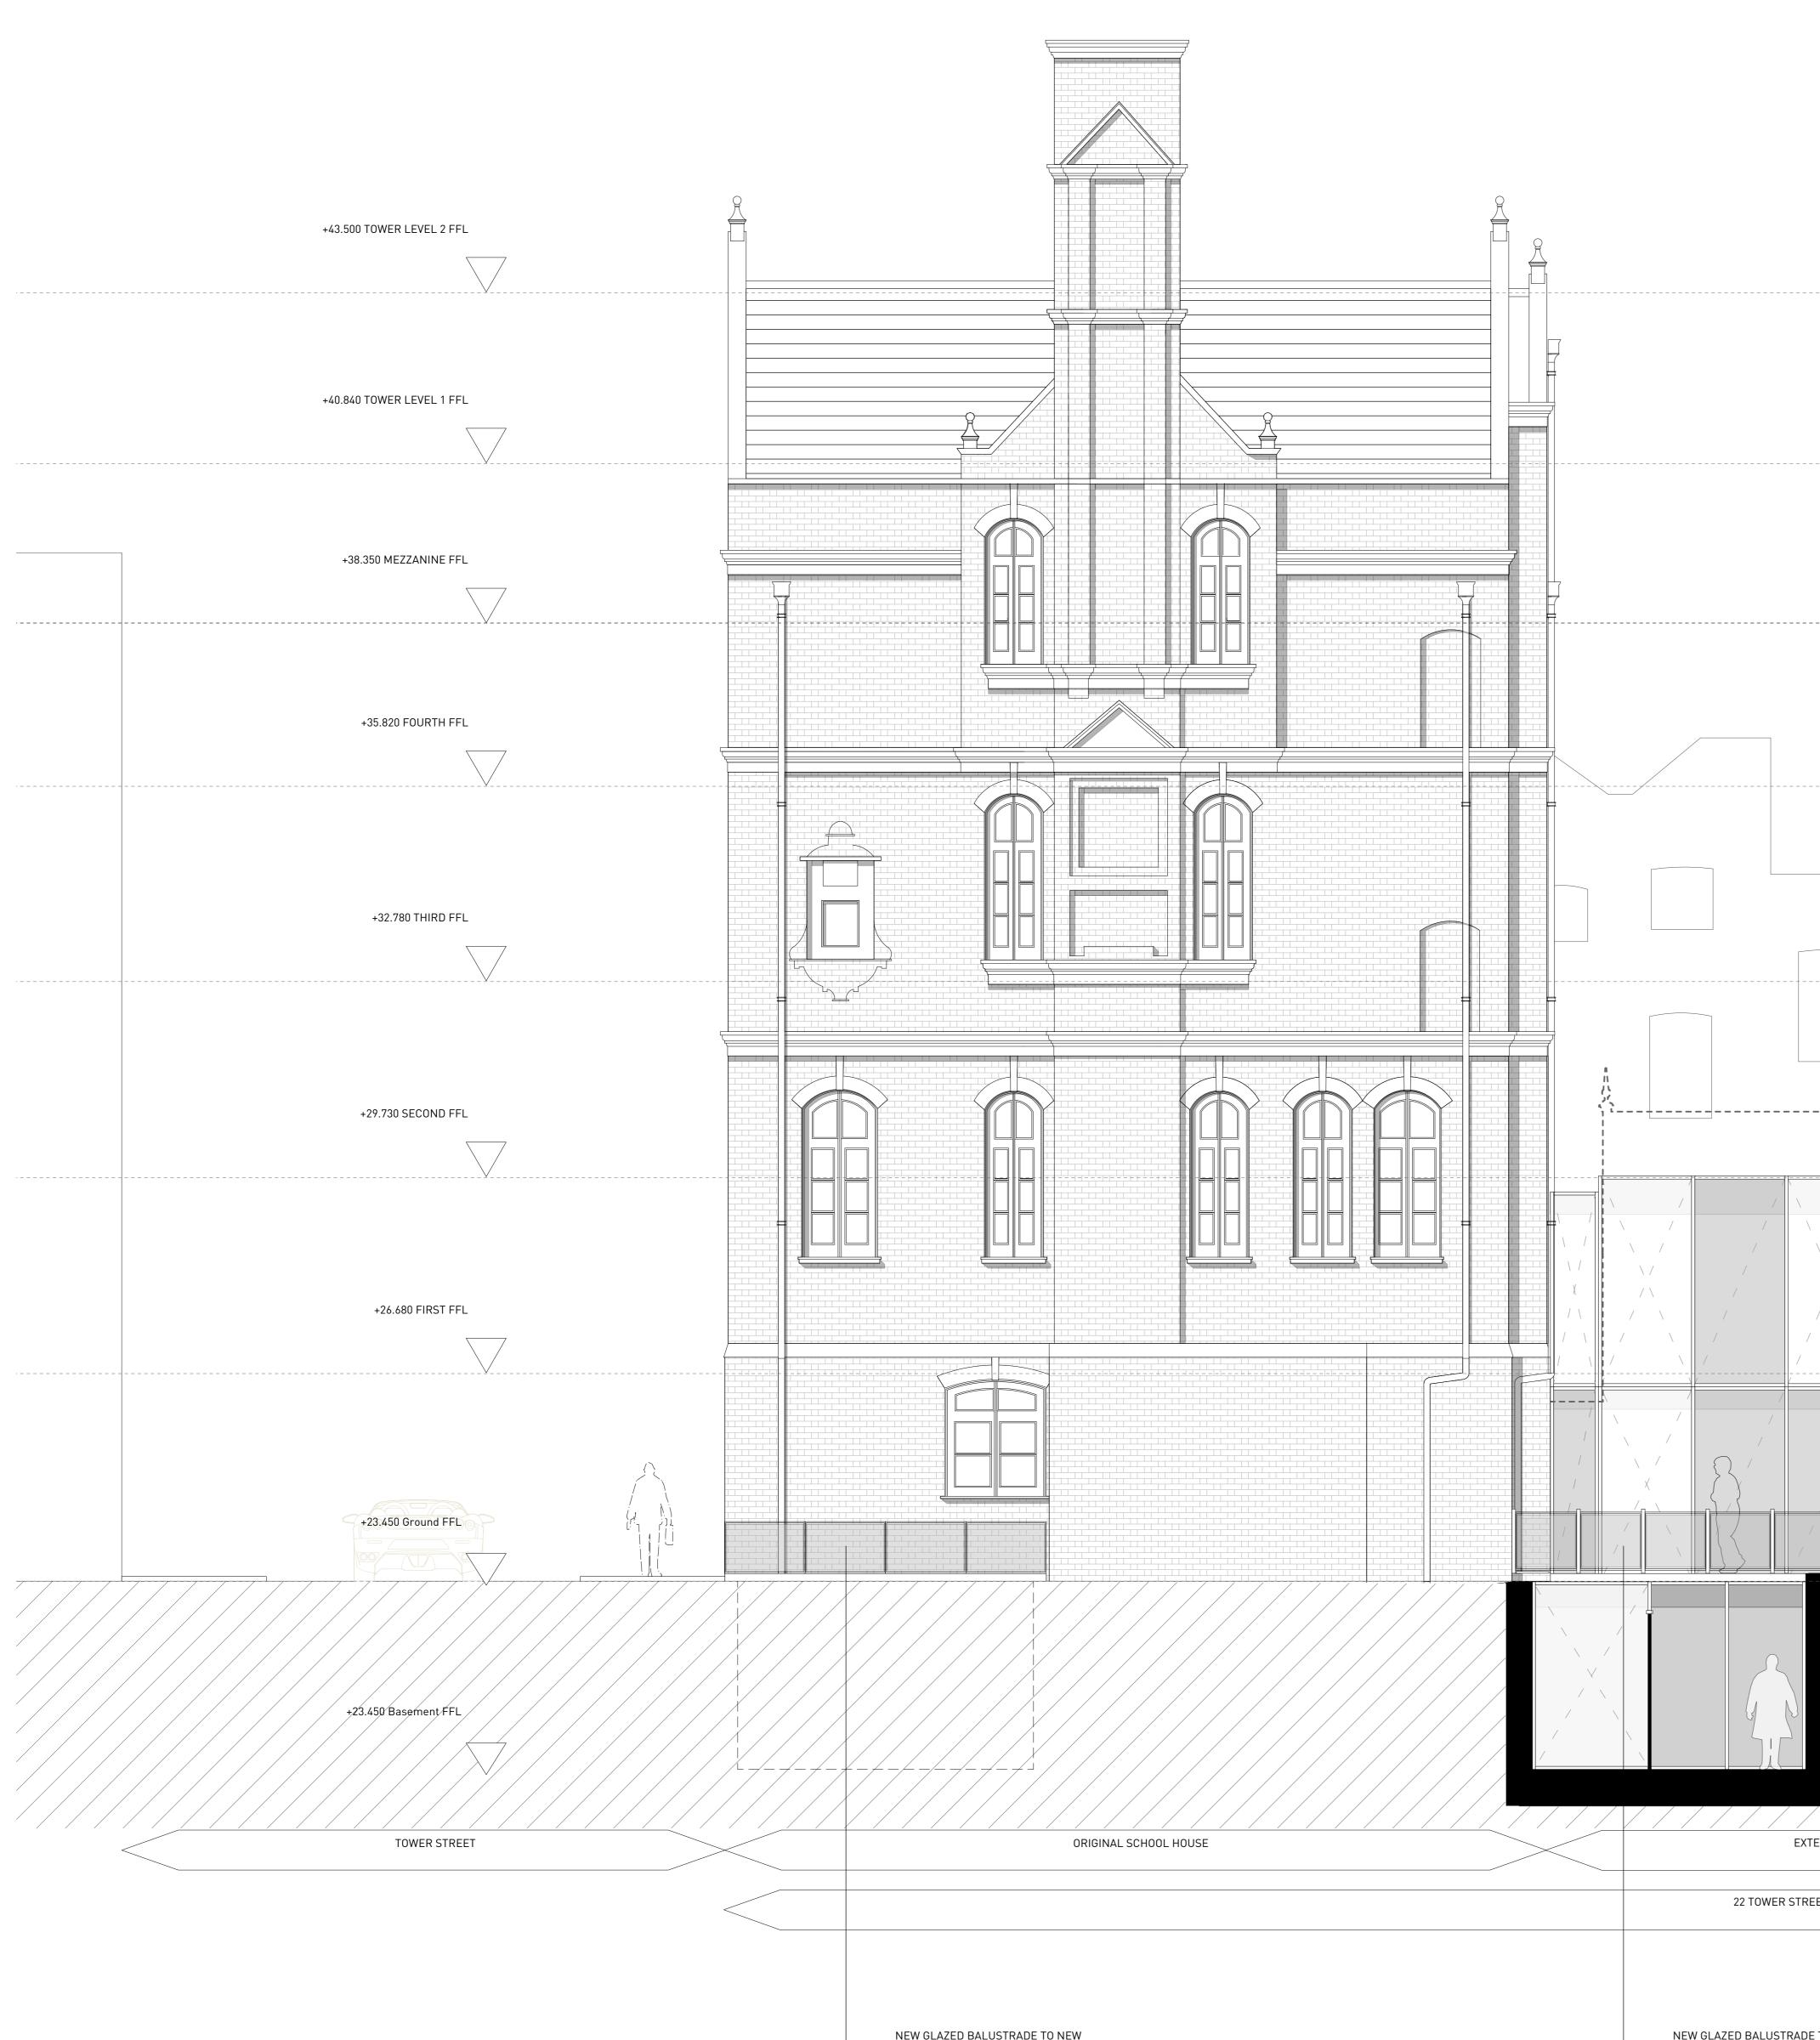


#### \_ NEW GLAZED BALUSTRADE TO NEW LIGHTWELL

NEW GLAZED BALUSTRAD LIGHTWELL

DE	ТО	EXIST	ING

#### \_ NEW GLAZED BALUSTRADE TO EXISTING LIGHTWELL

TRANSLUCENT GLAZING	OPAQUE GLAZING		
2			
EXTENT OF CURRENT CONSERVATOR	RY	>	
OWER STREET			

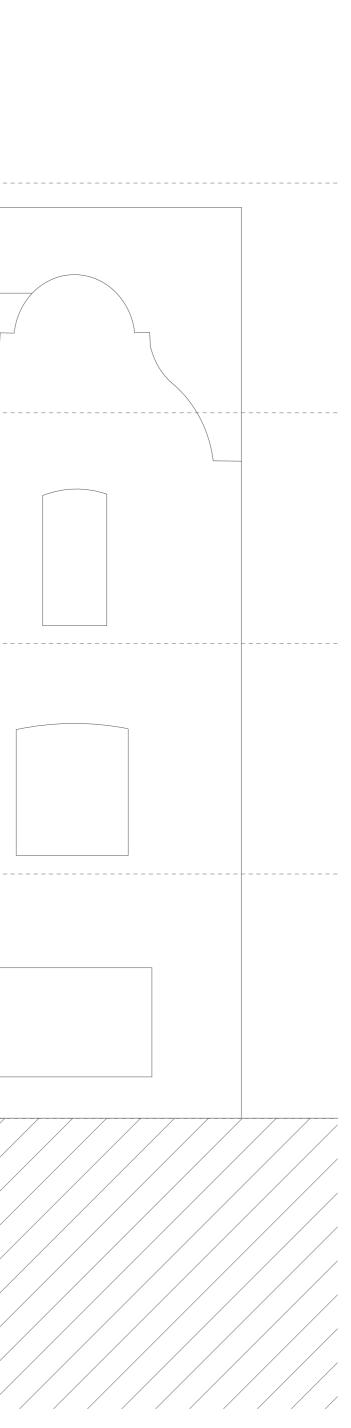

>

## CLARIDGEARCHITECTS

T +44 (0)20 8969 9223 F +44 (0)20 8969 9224 W info@claridgearchitects.com 6 LONSDALE RD LONDON NW6 6RD

FOR English Rose Estates

# This drawing is the property of Claridge Architects Ltd. Copyright is reserved & this drawing is issued on the condition that it is not copied, reproduced, retained or disclosed to any unauthorised person, either

	or in part, witho all dimensions o	out our consent. Do not scale from this drawing, on site.
-	-	-
-	-	-
-	-	-
-	-	-
-	-	-
-	-	-
-	-	-
-	-	-
-	-	-
REV	DATE	NOTES

PROJECT	22 Tower Street			
TITLE	Right Side Elevation @ 1:50			
STATUS	Planning			
DRAWN	RG	CHECKED AJD		
DATE 24.04.14	scale 1:100	PROJECT NO.	DRAWING NO.	REVISION

\_\_\_\_\_