


**PLEASE NOTE:**  
 1. ALL DIMENSIONS TO BE CHECKED ON SITE BEFORE FABRICATION.  
 2. CONTRACTOR TO REFER TO ENGINEERS DRAWINGS BEFORE PROCEEDING WITH WORKS.  
 3. ALL DRAWINGS AND DESIGNS ARE COVERED BY DESIGN RIGHT (INTELLECTUAL PROPERTY), AND MAY NOT BE DISTRIBUTED, COPIED OR ISSUE WITHOUT WRITTEN PERMISSION OF THE ARCHITECT.  
 4. ALL DESIGN CONCEPTS ARE THE SOLE PROPERTY OF THE ARCHITECT AND NO ADAPTATIONS, REPRODUCTIONS OR COPIES MAY BE MADE WITHOUT WRITTEN PERMISSION OF THE ARCHITECT.  
 5. THESE DRAWINGS ARE SUBJECT TO ANY VARIATION REQUIRED OR RECOMMENDATION BY ANY STATUTORY AUTHORITY, OR FOR THE BETTER CARRYING OUT OF THE WORKS.  
 6. SAMPLES TO BE PROVIDED BY CONTRACTOR FOR THE ARCHITECT APPROVAL.  
 7. ALL FINISHES TO ARCHITECT SATISFACTION.  
 8. ALL DRAWINGS TO BE APPROVED BY THE ARCHITECT BEFORE CONSTRUCTION.

**ADDITIONAL NOTES:**

REVISIONS		
No	Date	Description Issue For

Client <b>PRIVATE CLIENT</b>	
Project 45 Platts Lane NW3 7NL	Title <b>EXISTING Basement Floor Plan</b>
Scale 1:50@A3	Dwg. No. EX-01
Date 23/03/15	Rev. 00
Drawn ML	Project Number 15_05
Checked SS	

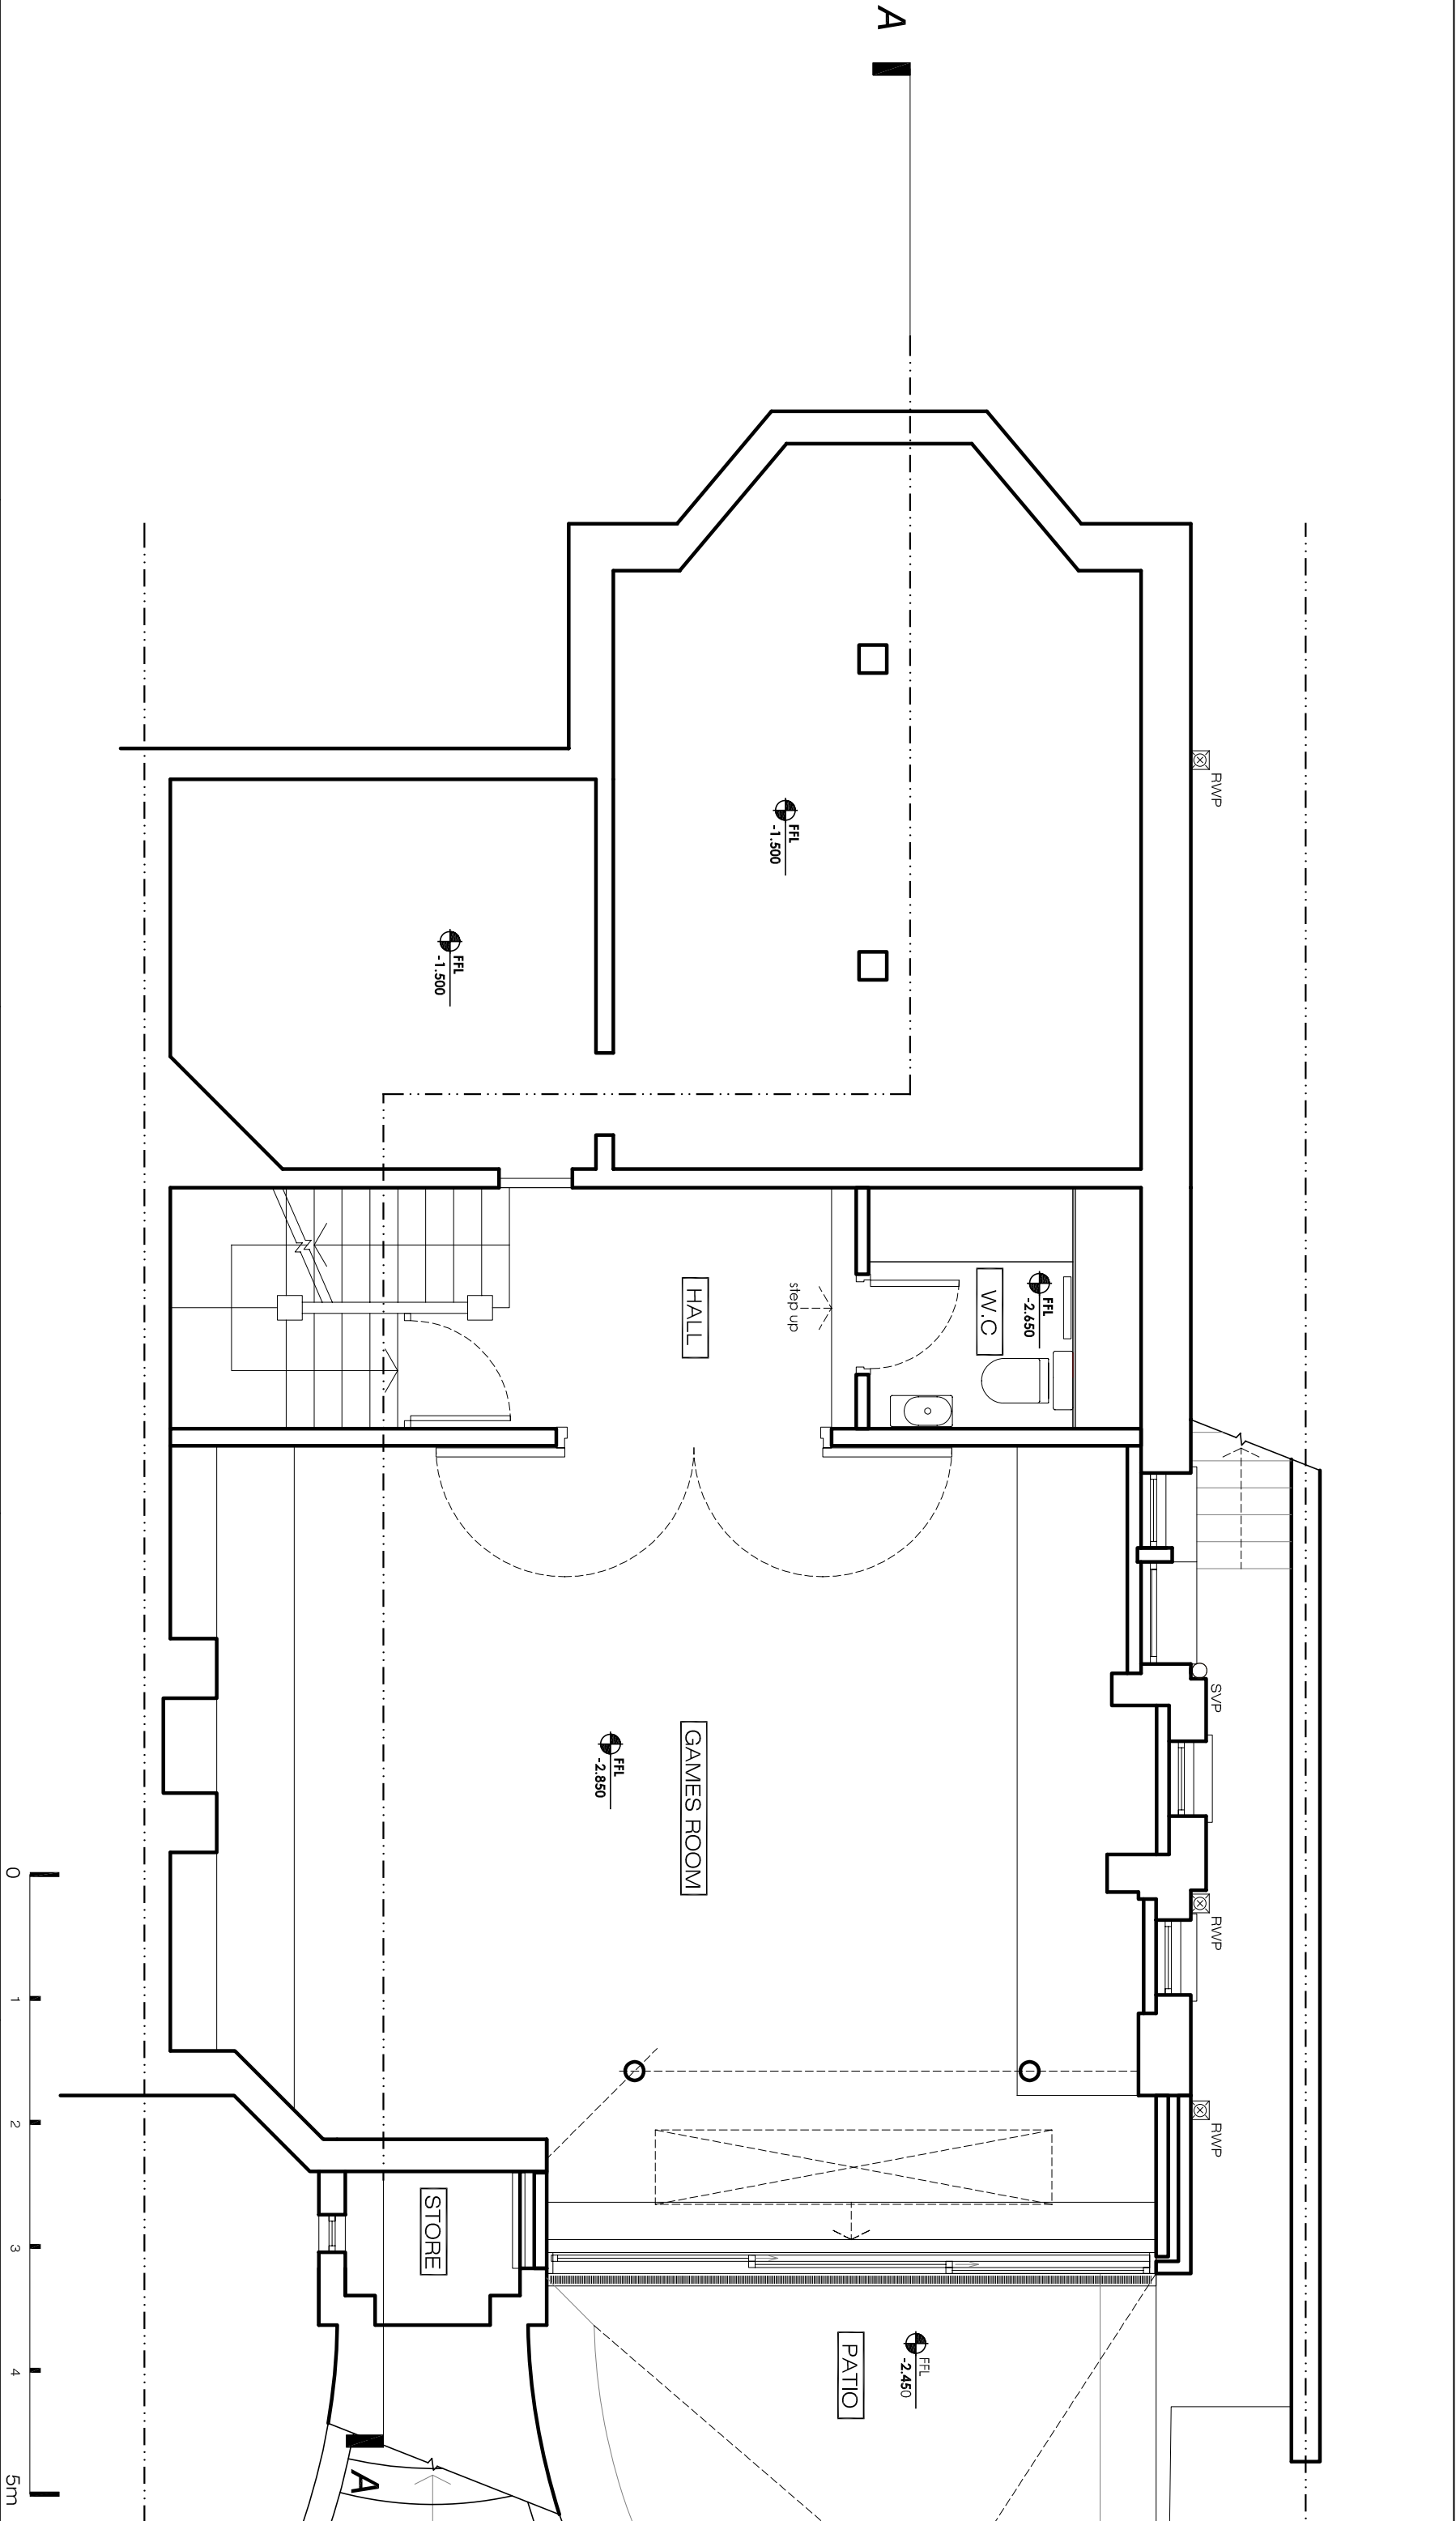


SECOND FLOOR +6.197

FIRST FLOOR +3.215

GROUND FLOOR 0.000

EXISTING FRONT ELEVATION

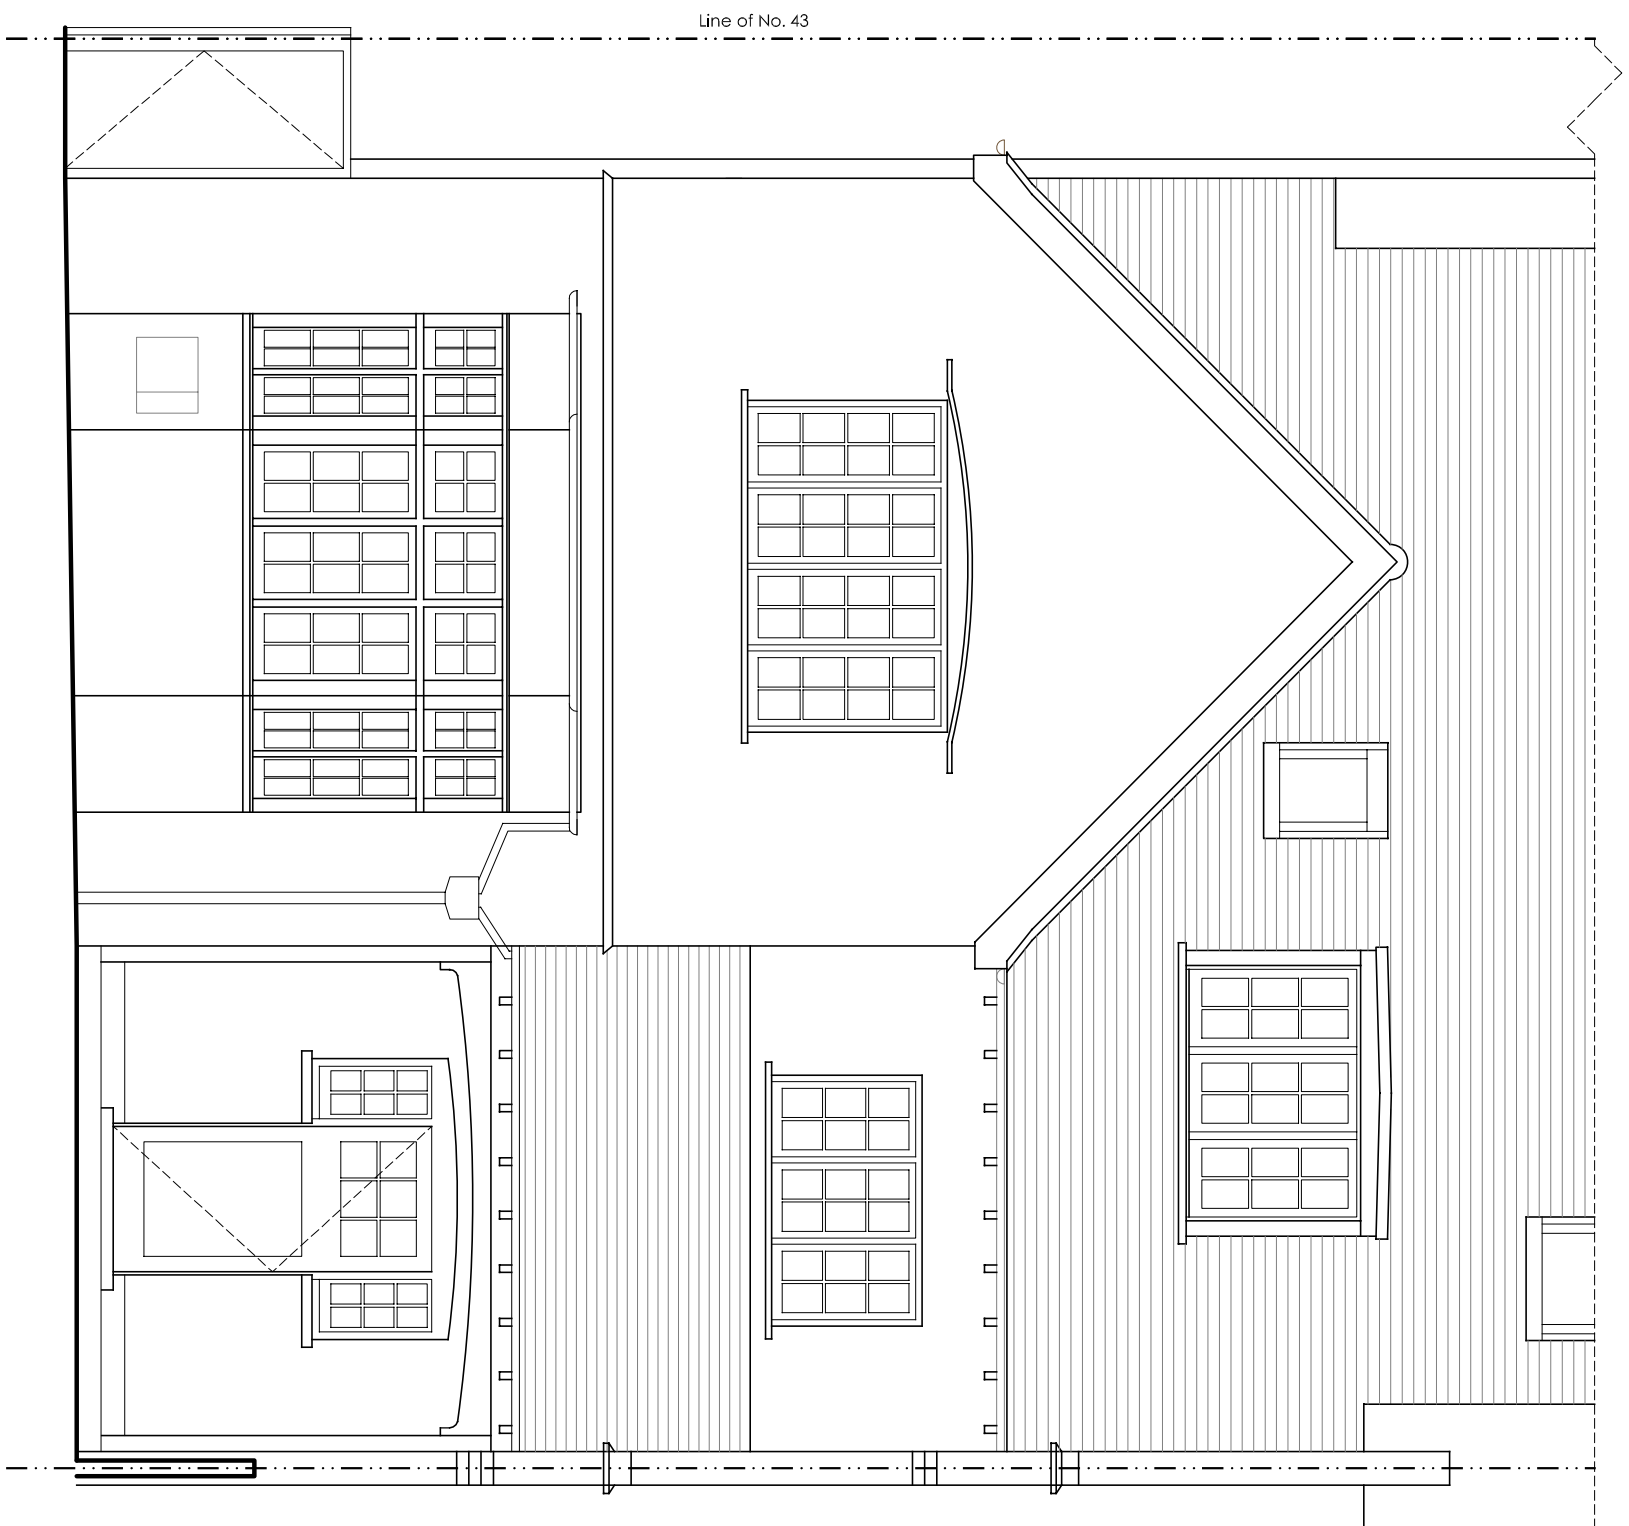

**XU**  
**ARCHITECTURE**

Ground Floor Office  
33 Belsize Lane  
London NW3 5AS

Office: +44 (0) 207 431 9014  
s.sandler@xularchitecture.co.uk  
www.xularchitecture.co.uk

**PLEASE NOTE:**

1. ALL DIMENSIONS TO BE CHECKED ON SITE BEFORE FABRICATION.
2. CONTRACTOR TO REFER TO ENGINEERS DRAWINGS BEFORE PROCEEDING WITH WORKS.
3. ALL DRAWINGS AND DESIGNS ARE COVERED BY DESIGN RIGHT (INTELLECTUAL PROPERTY), AND MAY NOT BE DISTRIBUTED, COPIED OR REPRODUCED WITHOUT WRITTEN PERMISSION OF THE ARCHITECT.
4. ALL DESIGN CONCEPTS ARE THE SOLE PROPERTY OF THE ARCHITECT AND NO ADAPTATIONS, REPRODUCTIONS OR COPIES MAY BE MADE WITHOUT WRITTEN PERMISSION OF THE ARCHITECT.
5. THESE DRAWINGS ARE SUBJECT TO ANY VARIATION REQUIRED OR RECOMMENDED BY ANY STATUTORY AUTHORITY, OR FOR THE BETTER CARRYING OUT OF THE WORKS.
6. SAMPLES TO BE PROVIDED BY CONTRACTOR FOR THE ARCHITECT APPROVAL.
7. ALL FINISHES TO ARCHITECT SATISFACTION.
8. ALL DRAWINGS TO BE APPROVED BY THE ARCHITECT BEFORE CONSTRUCTION.

**ADDITIONAL NOTES:**

REVISIONS			Description Issue For	Issue By
No	Date			

Client <b>PRIVATE CLIENT</b>			
Project 45 Platts Lane NW3 7NL			
Title <b>EXISTING Front Elevation</b>			
Scale	1:50@A3	Dwg. No.	EX-02
Date	23/03/15	Rev.	00
Drawn	ML	Project Number	15_05
Checked	SS		

SECOND FLOOR +6.197

FIRST FLOOR +3.215

GROUND FLOOR 0.000

BASEMENT -2.850

-1.500



EXISTING LONG SECTION AA



Ground Floor Office

33 Belsize Lane

London NW3 5AS

Office: +44 (0) 207 431 9014

s.sandler@xularchitecture.co.uk

www.xularchitecture.co.uk

PLEASE NOTE:

1. ALL DIMENSIONS TO BE CHECKED ON SITE BEFORE FABRICATION.
2. CONTRACTOR TO REFER TO ENGINEERS DRAWINGS BEFORE PROCEEDING WITH WORKS.
3. ALL DRAWINGS AND DESIGNS ARE COVERED BY DESIGN RIGHT (INTELLECTUAL PROPERTY), AND MAY NOT BE DISTRIBUTED, COPIED OR ISSUE WITHOUT WRITTEN PERMISSION OF THE ARCHITECT.
4. ALL DESIGN CONCEPTS ARE THE SOLE PROPERTY OF THE ARCHITECT AND NO ADAPTATIONS, REPRODUCTIONS OR COPIES MAY BE MADE WITHOUT WRITTEN PERMISSION OF THE ARCHITECT.
5. THESE DRAWINGS ARE SUBJECT TO ANY VARIATION REQUIRED OR RECOMMENDATION BY ANY STATUTORY AUTHORITY, OR FOR THE BETTER CARRYING OUT OF THE WORKS.
6. SAMPLES TO BE PROVIDED BY CONTRACTOR FOR THE ARCHITECT APPROVAL.
7. ALL FINISHES TO ARCHITECT SATISFACTION.
8. ALL DRAWINGS TO BE APPROVED BY THE ARCHITECT BEFORE CONSTRUCTION.

ADDITIONAL NOTES:

REVISIONS

No	Date	Description Issue For	Issue By

Client  
**PRIVATE CLIENT**

Project  
45 Platts Lane  
NW3 7NL

Title  
EXISTING  
Long Section AA

Scale 1:50@A3

Date 23/03/15


Drawn ML

Checked SS

Dwg. No. EX-03

Project Number 15\_05

Rev. 00

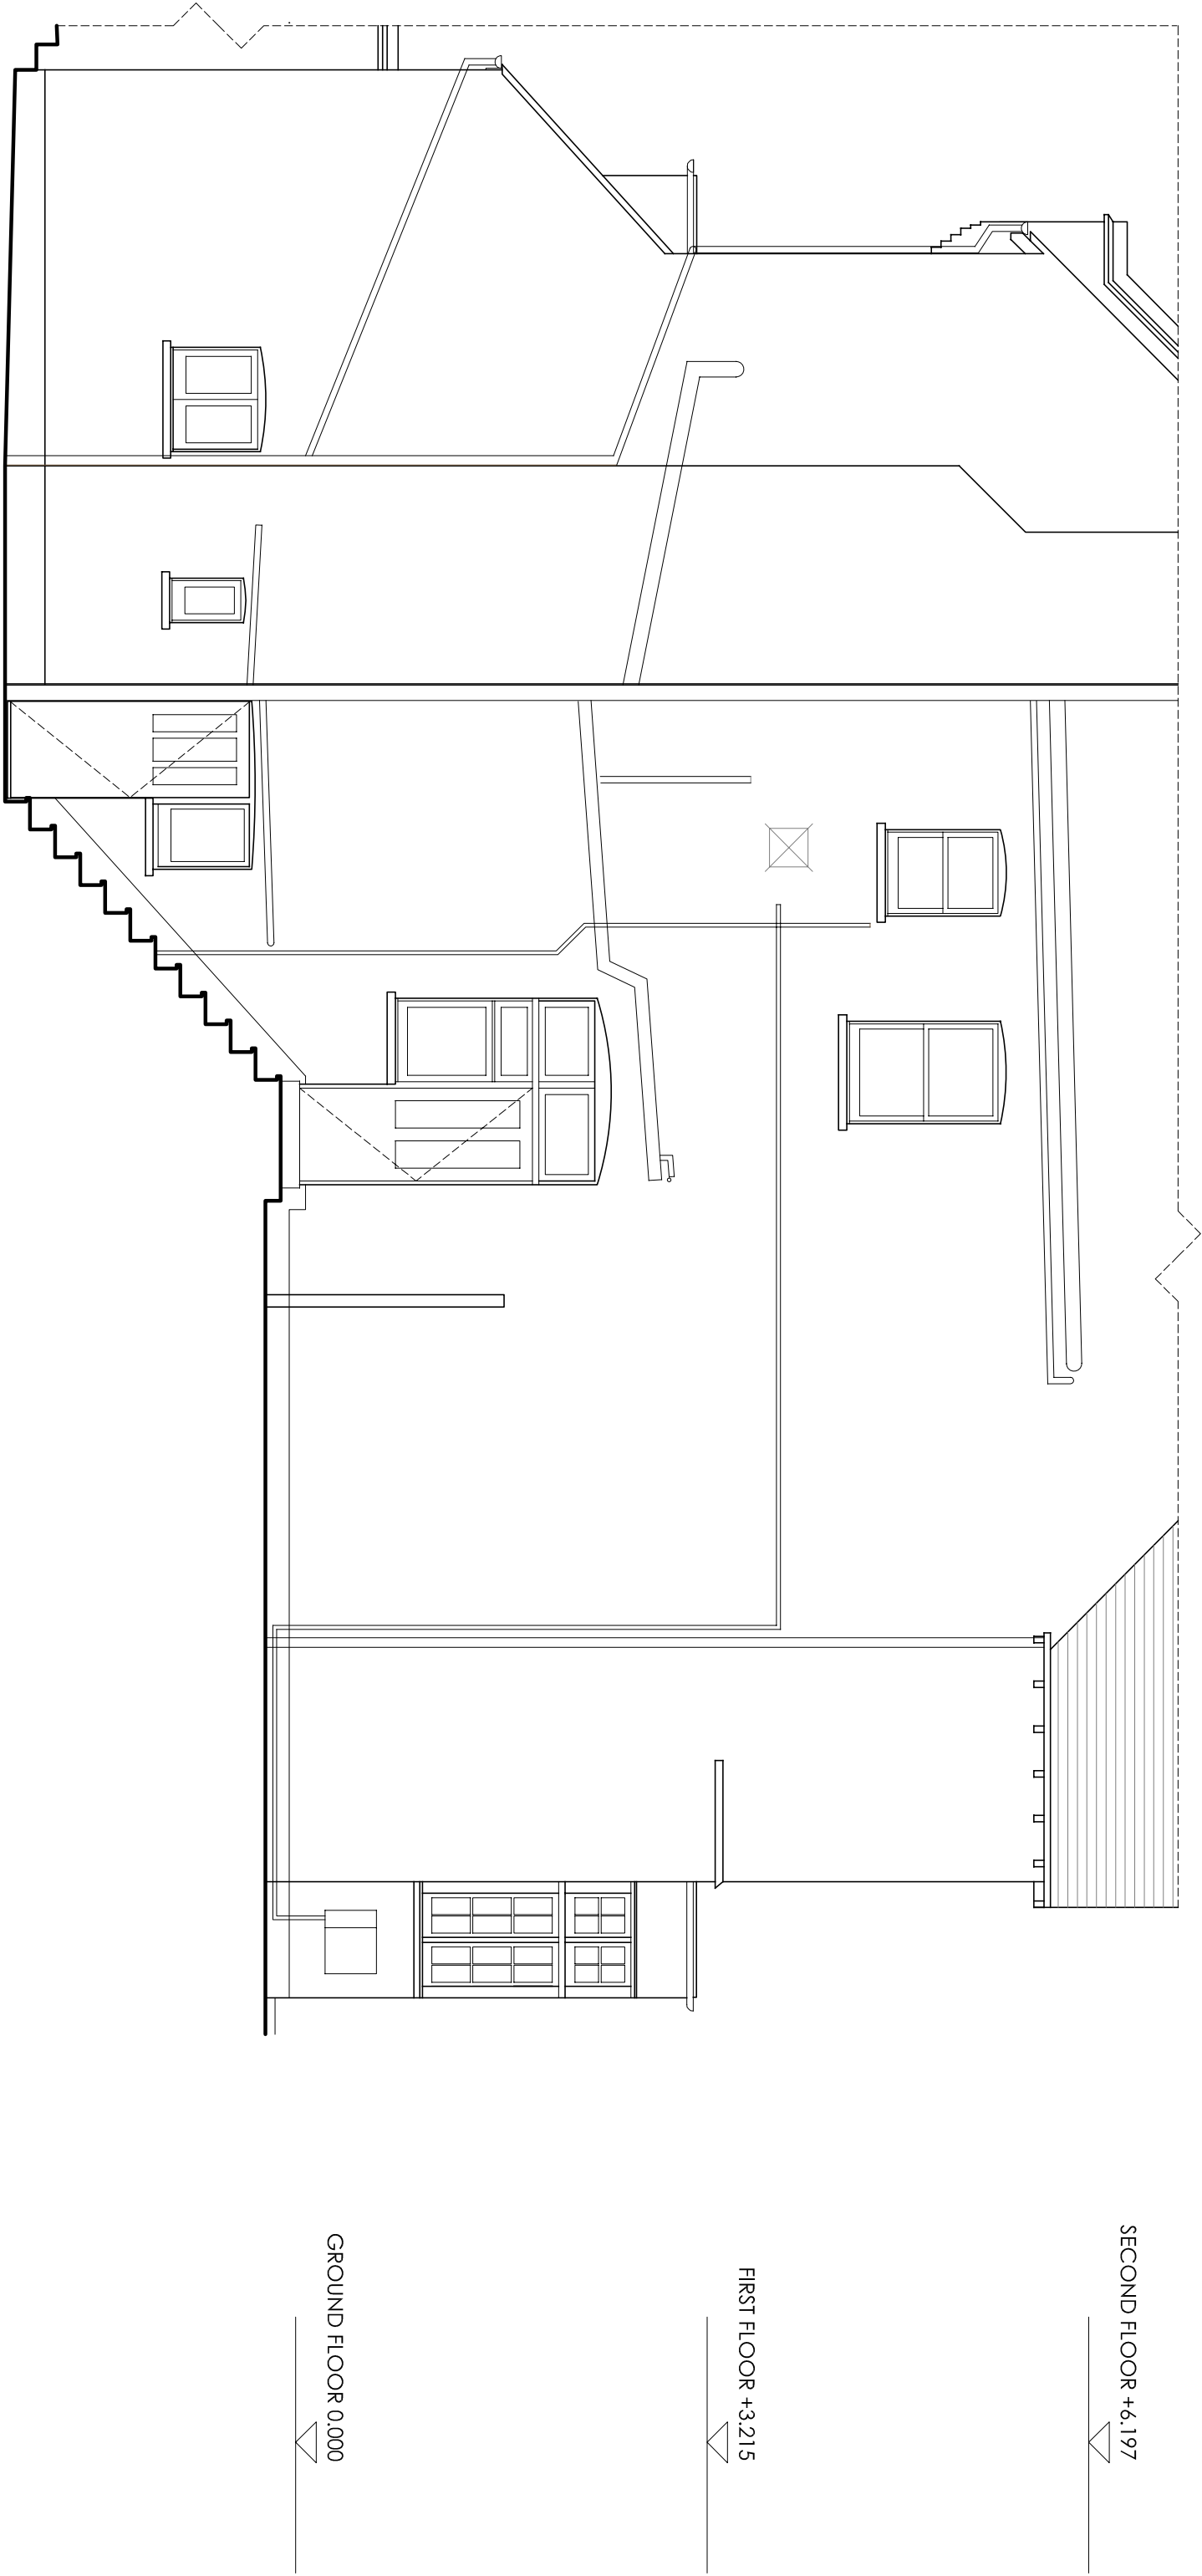



EXISTING SIDE ELEVATION

**ARCHITECTURE**  
 Ground Floor Office  
 33 Belsize Lane  
 London NW3 5AS

Office: +44 (0) 207 431 9014  
 s.sandler@xularchitecture.co.uk  
 www.xularchitecture.co.uk

<b>PLEASE NOTE:</b>		<b>ADDITIONAL NOTES:</b>	
1. ALL DIMENSIONS TO BE CHECKED ON SITE BEFORE FABRICATION. 2. CONTRACTOR TO REFER TO ENGINEERS DRAWINGS BEFORE PROCEEDING WITH WORKS. 3. ALL DRAWINGS AND DESIGNS ARE COVERED BY DESIGN RIGHT (INTELLECTUAL PROPERTY), AND MAY NOT BE DISTRIBUTED, COPIED OR ISSUE WITHOUT WRITTEN PERMISSION OF THE ARCHITECT. 4. ALL DESIGN CONCEPTS ARE THE SOLE PROPERTY OF THE ARCHITECT AND NO ADAPTATIONS, REPRODUCTIONS OR COPIES MAY BE MADE WITHOUT WRITTEN PERMISSION OF THE ARCHITECT. 5. THESE DRAWINGS ARE SUBJECT TO ANY VARIATION REQUIRED OR RECOMMENDATION BY ANY STATUTORY AUTHORITY, OR FOR THE BETTER CARRYING OUT OF THE WORKS. 6. SAMPLES TO BE PROVIDED BY CONTRACTOR FOR THE ARCHITECT APPROVAL. 7. ALL FINISHES TO ARCHITECT SATISFACTION. 8. ALL DRAWINGS TO BE APPROVED BY THE ARCHITECT BEFORE CONSTRUCTION.			
REVISIONS			
No	Date	Description Issue For	Issue By
Client <b>PRIVATE CLIENT</b> Project 45 Platts Lane NW3 7NL Title <b>EXISTING          Side Elevation</b> Scale 1:50@A3 Date 23/03/15 Drawn ML Checked SS			
Dwg. No.		Rev.	
EX-04		00	
Project Number		15_05	

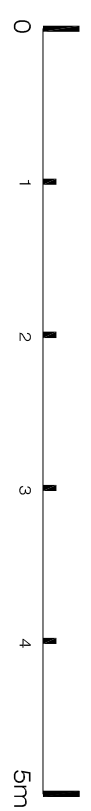

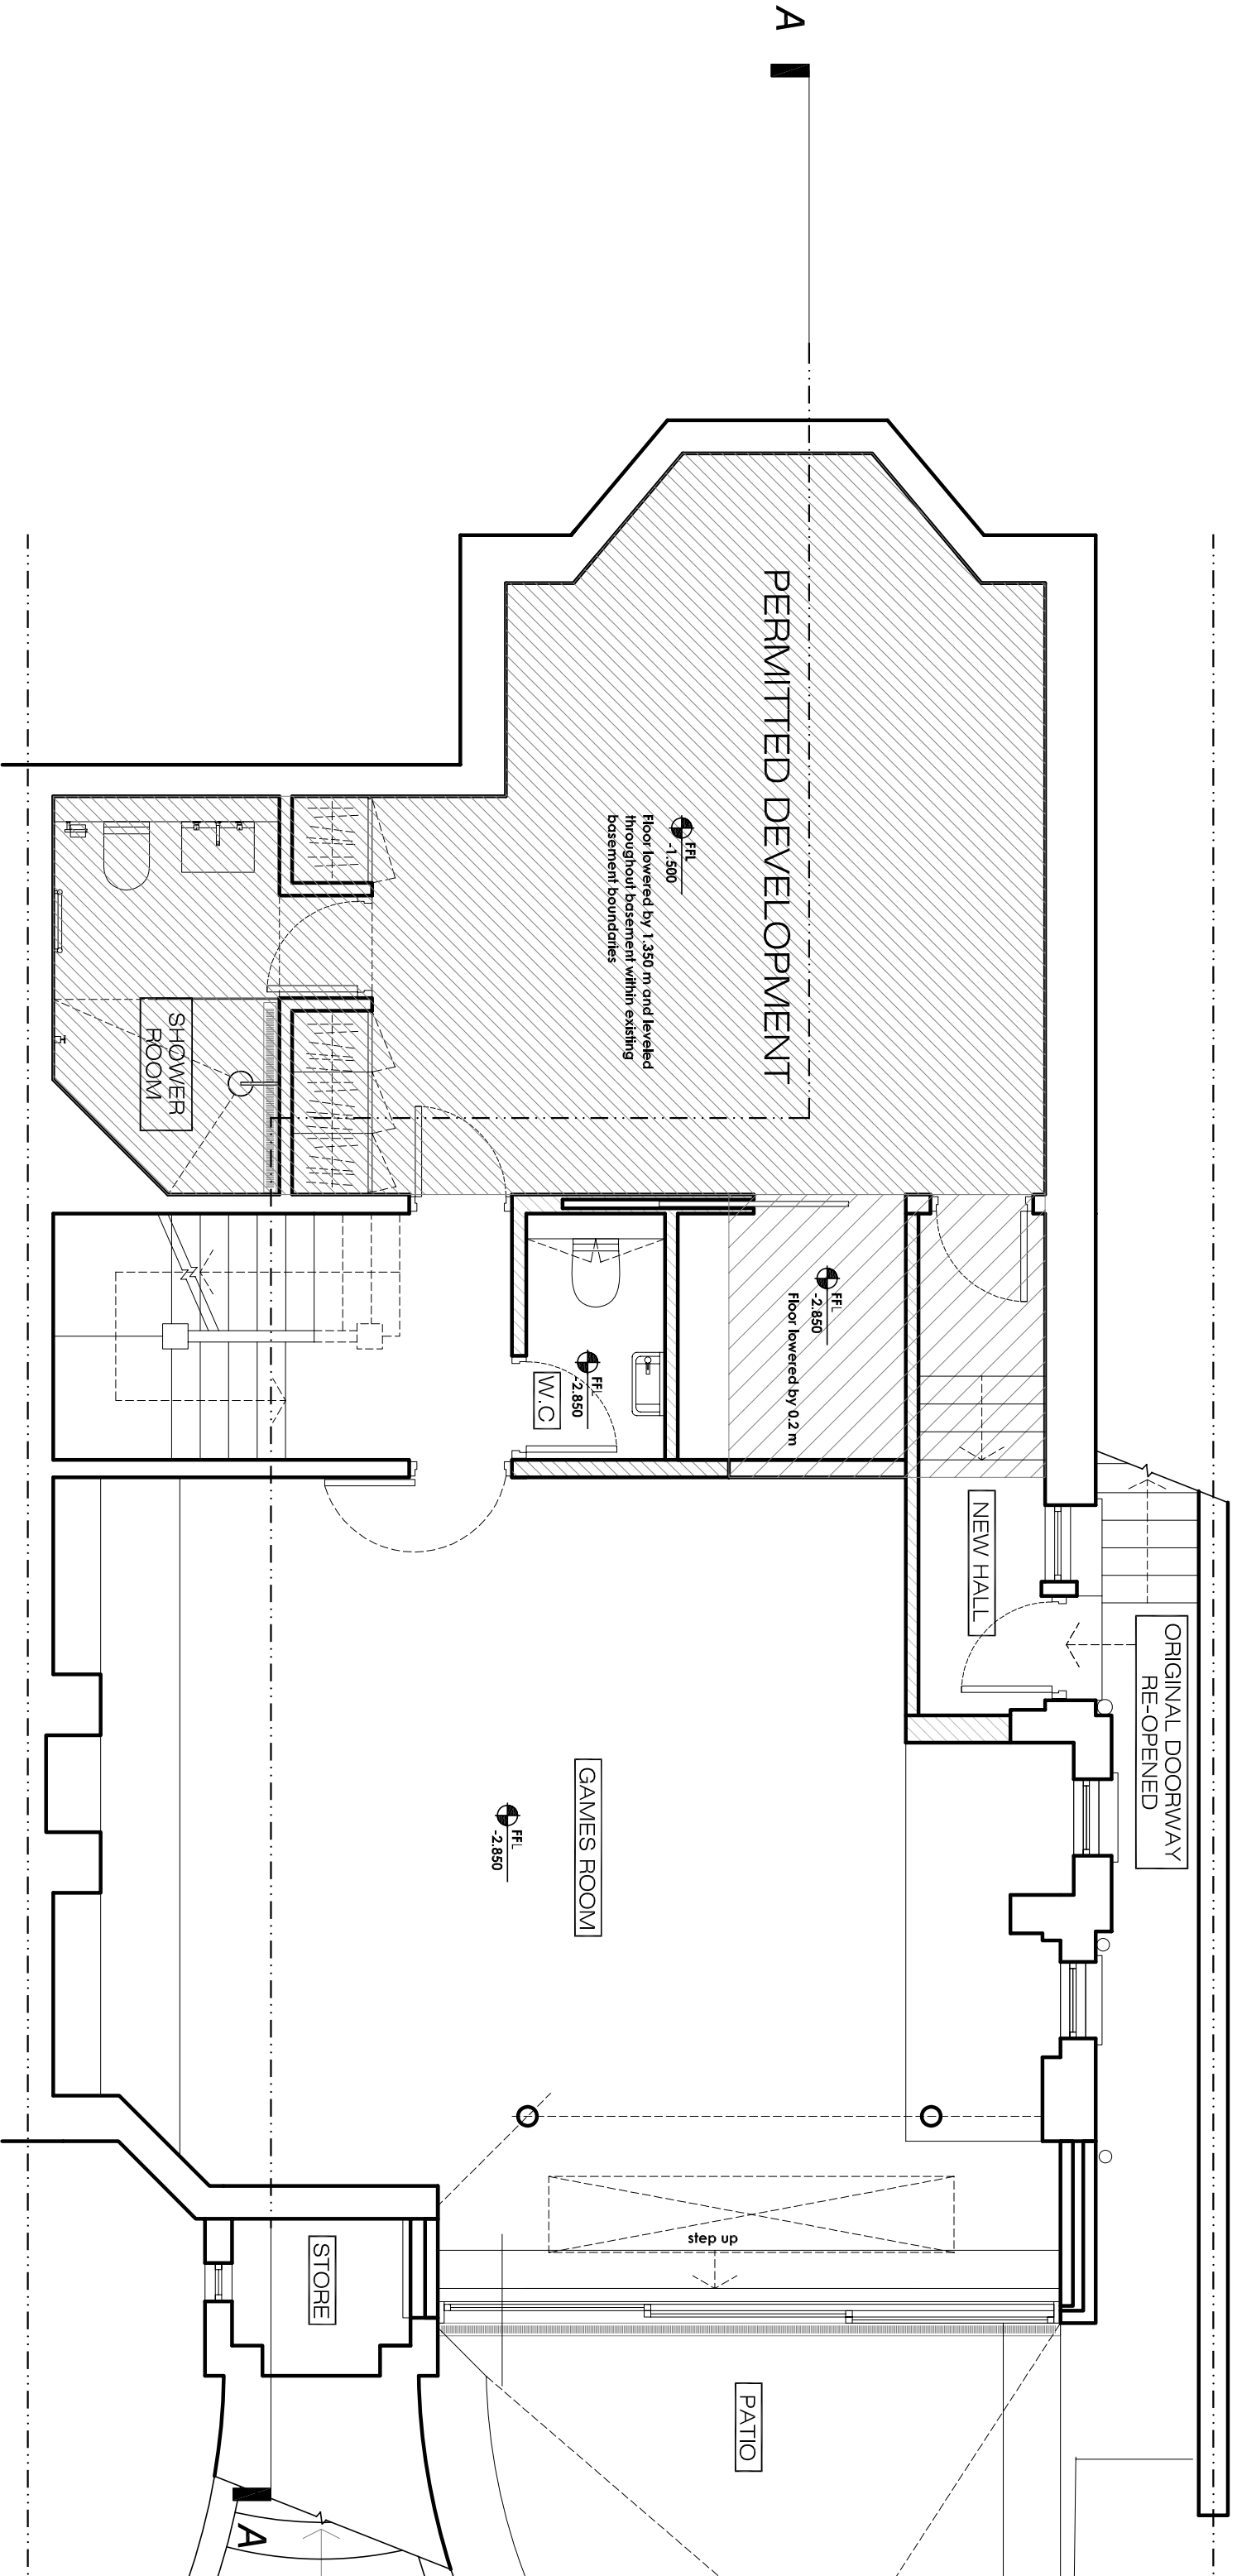

**PLEASE NOTE:**

1. ALL DIMENSIONS TO BE CHECKED ON SITE BEFORE FABRICATION.
2. CONTRACTOR TO REFER TO ENGINEERS DRAWINGS BEFORE PROCEEDING WITH WORKS.
3. ALL DRAWINGS AND DESIGNS ARE COVERED BY DESIGN RIGHT (INTELLECTUAL PROPERTY), AND MAY NOT BE DISTRIBUTED, COPIED OR ISSUE WITHOUT WRITTEN PERMISSION OF THE ARCHITECT.
4. ALL DESIGN CONCEPTS ARE THE SOLE PROPERTY OF THE ARCHITECT AND NO ADAPTATIONS, REPRODUCTIONS OR COPIES MAY BE MADE WITHOUT WRITTEN PERMISSION OF THE ARCHITECT.
5. THESE DRAWINGS ARE SUBJECT TO ANY VARIATION REQUIRED OR RECOMMENDATION BY ANY STATUTORY AUTHORITY, OR FOR THE BETTER CARRYING OUT OF THE WORKS.
6. SAMPLES TO BE PROVIDED BY CONTRACTOR FOR THE ARCHITECT APPROVAL.
7. ALL FINISHES TO ARCHITECT SATISFACTION.
8. ALL DRAWINGS TO BE APPROVED BY THE ARCHITECT BEFORE CONSTRUCTION.

**ADDITIONAL NOTES:**

**REVISIONS**

No	Date	Description Issue For	Issue By

Client  
**PRIVATE CLIENT**

Project 45 Platts Lane NW3 7NL		Dwg. No. PDA-01	
Title <b>PROPOSED Basement Floor Plan</b>		Rev. 00	
Scale 1:500@A3	Date 23/03/15	Drawn ML	Project Number 15_05
Checked SS			

**ARCHITECTURE**  
Ground Floor Office  
33 Belsize Lane  
London NW3 5AS

Office: +44 (0) 207 431 9014  
s.sandler@xularchitecture.co.uk  
www.xularchitecture.co.uk




SECOND FLOOR +6.197



FIRST FLOOR +3.215



GROUND FLOOR 0.000

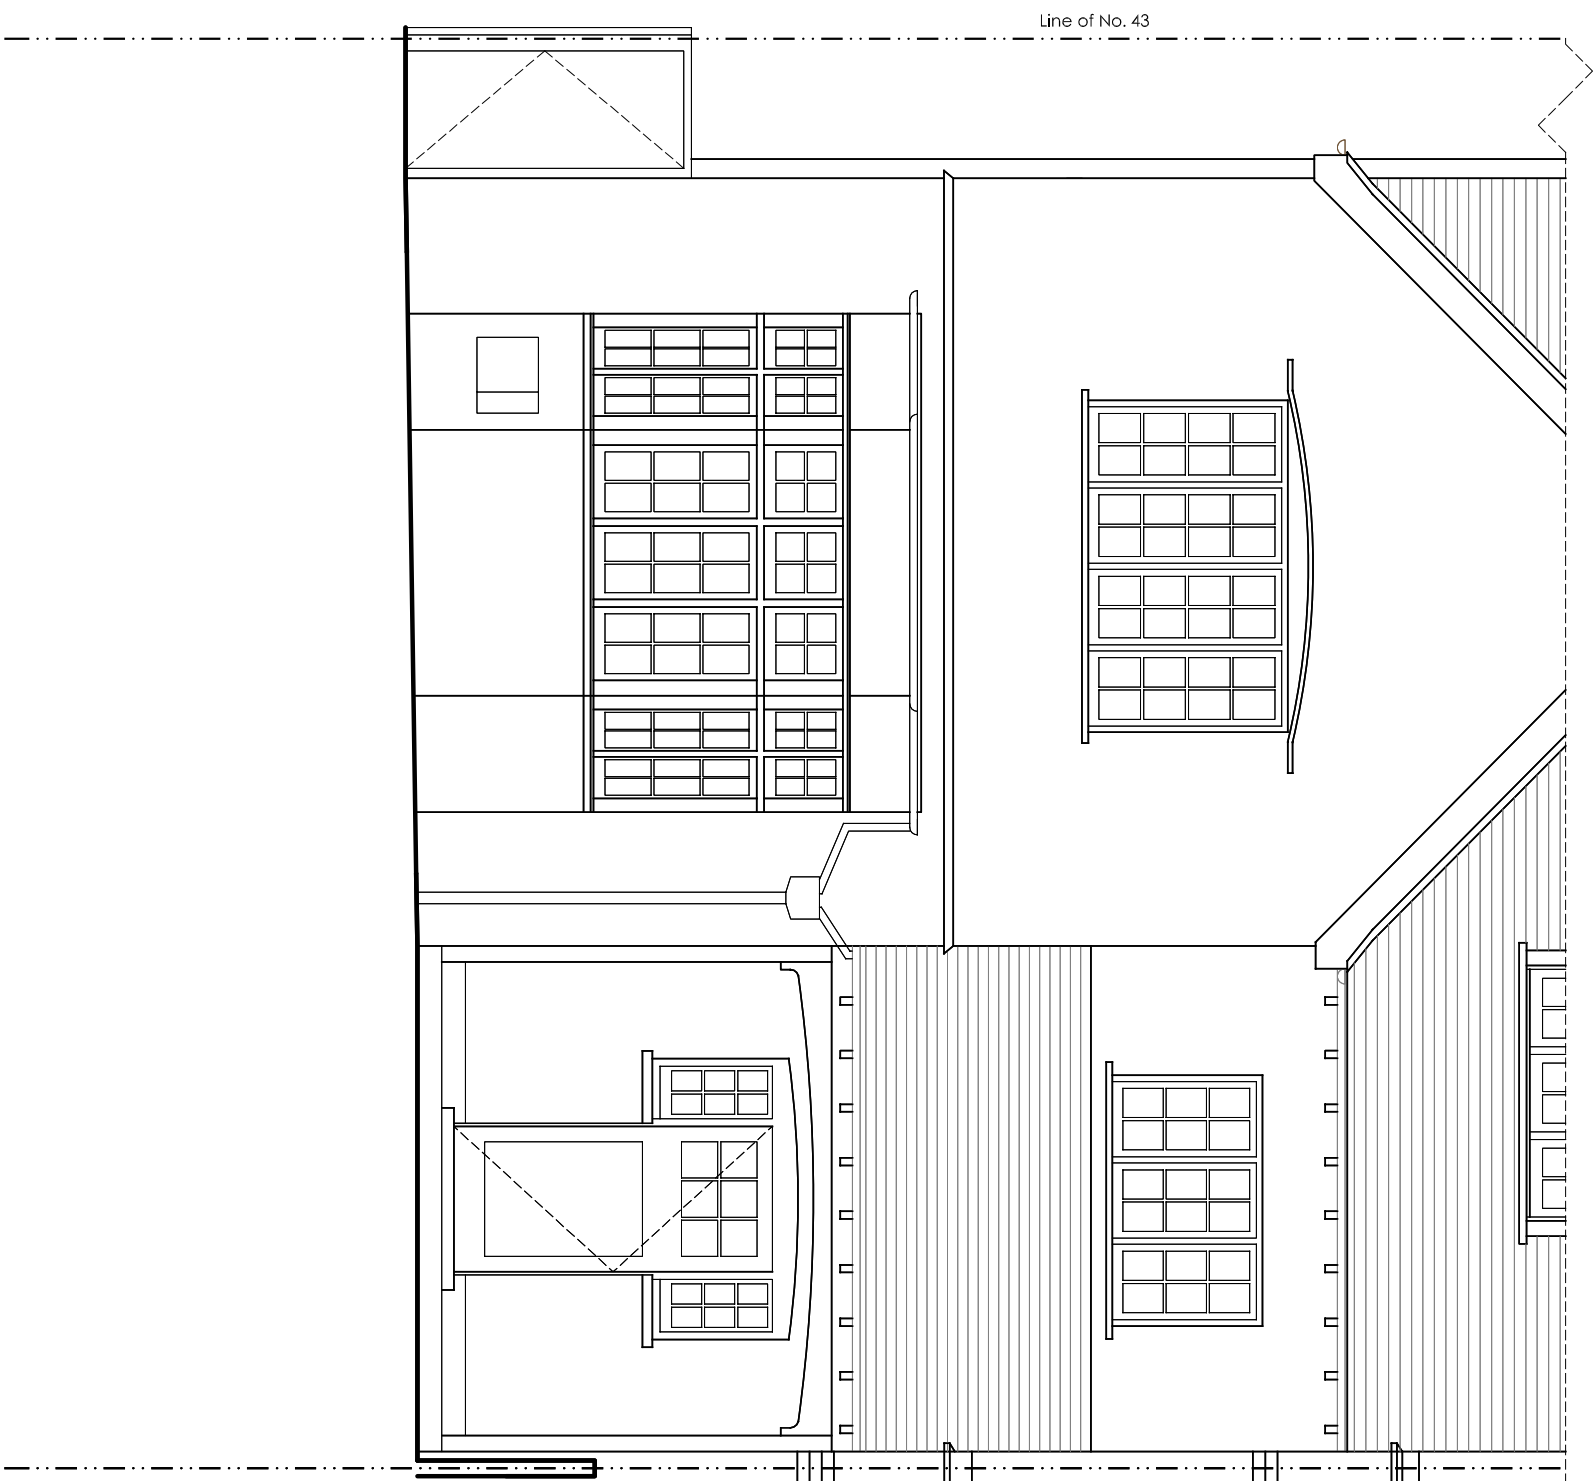

PROPOSED FRONT ELEVATION AS EXISTING



Ground Floor Office  
33 Belsize Lane  
London NW3 5AS  
Office: +44 (0) 207 431 9014  
s.sandler@xularchitecture.co.uk  
www.xularchitecture.co.uk

PLEASE NOTE:

1. ALL DIMENSIONS TO BE CHECKED ON SITE BEFORE FABRICATION.
2. CONTRACTOR TO REFER TO ENGINEERS DRAWINGS BEFORE PROCEEDING WITH WORKS.
3. ALL DRAWINGS AND DESIGNS ARE COVERED BY DESIGN RIGHT (INTELLECTUAL PROPERTY), AND MAY NOT BE DISTRIBUTED, COPIED OR ISSUE WITHOUT WRITTEN PERMISSION OF THE ARCHITECT.
4. ALL DESIGN CONCEPTS ARE THE SOLE PROPERTY OF THE ARCHITECT AND NO ADAPTATIONS, REPRODUCTIONS OR COPIES MAY BE MADE WITHOUT WRITTEN PERMISSION OF THE ARCHITECT.
5. THESE DRAWINGS ARE SUBJECT TO ANY VARIATION REQUIRED OR RECOMMENDATION BY ANY STATUTORY AUTHORITY, OR FOR THE BETTER CARRYING OUT OF THE WORKS.
6. SAMPLES TO BE PROVIDED BY CONTRACTOR FOR THE ARCHITECT APPROVAL.
7. ALL FINISHES TO ARCHITECT SATISFACTION.
8. ALL DRAWINGS TO BE APPROVED BY THE ARCHITECT BEFORE CONSTRUCTION.

ADDITIONAL NOTES:

REVISIONS

No	Date	Description Issue For	Issue By

Client  
**PRIVATE CLIENT**

Project  
45 Platts Lane  
NW3 7NL

Title  
**PROPOSED  
Front Elevation as Existing**

Scale	1:50@A3	Dwg. No.	PDA-02	Rev.	00
Date	23/03/15	Drawn	ML	Project Number	15_05
Checked	SS				

SECOND FLOOR +6.197

FIRST FLOOR +3.215


GROUND FLOOR 0.000

BASEMENT LEVEL -2.850

-1.500



**PERMITTED DEVELOPMENT**  
 Floor lowered by 1.350 m and leveled throughout  
 basement within existing basement boundaries

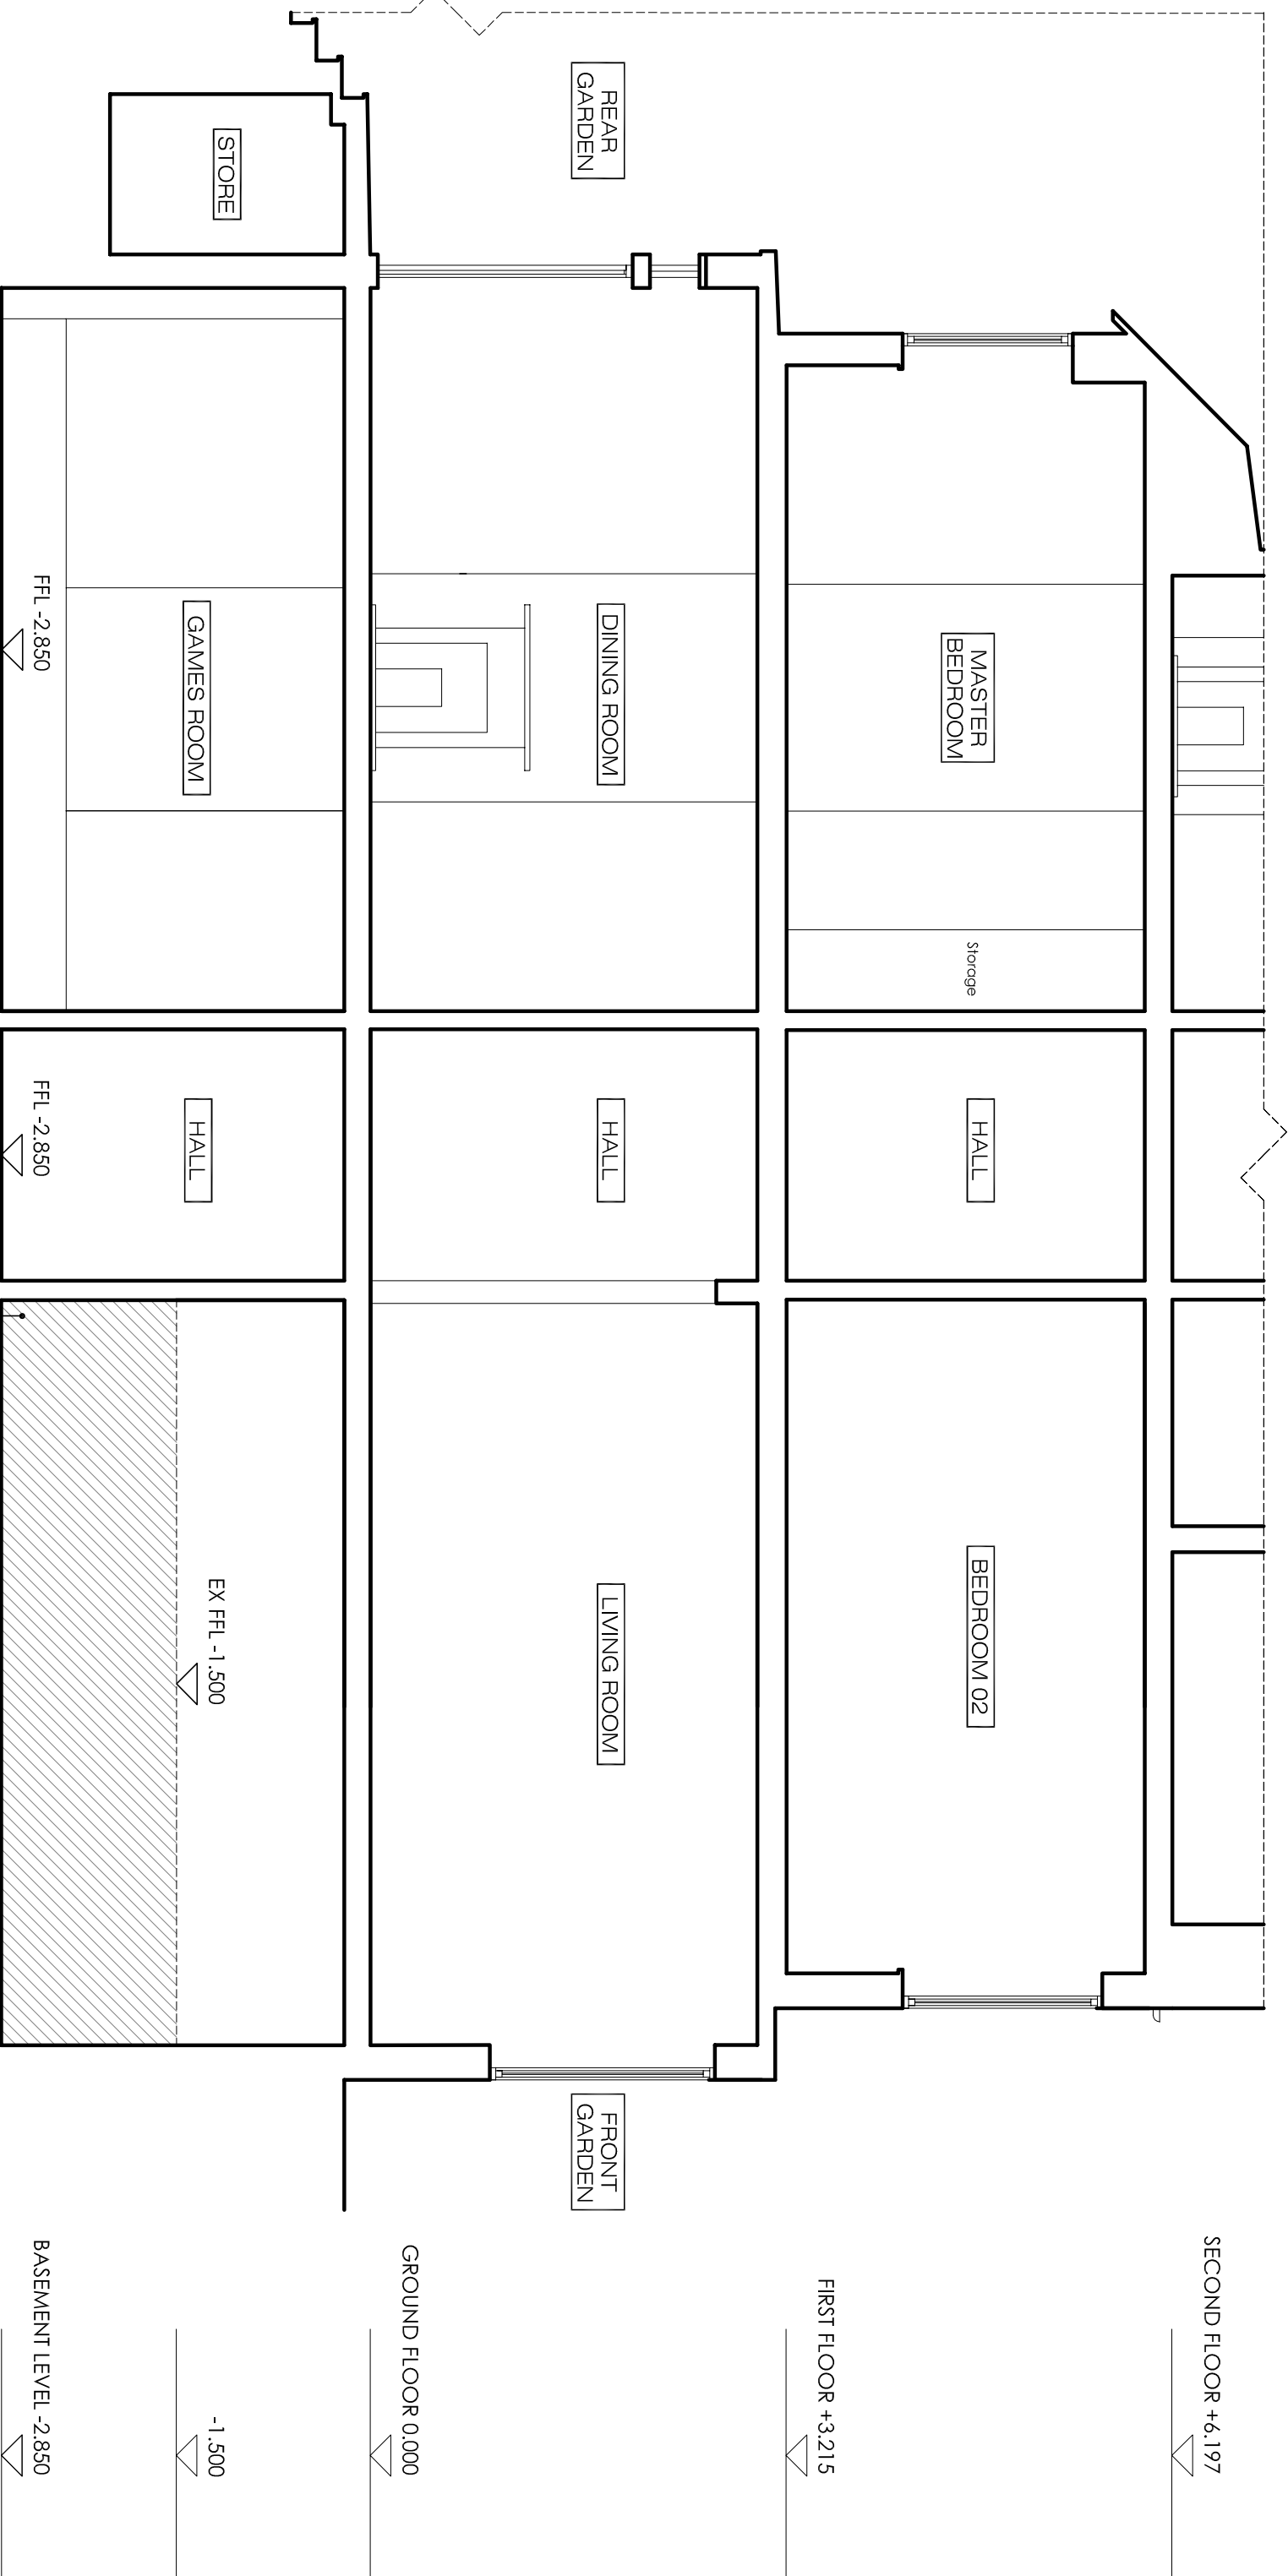

**PROPOSED LONG SECTION AA**



**ARCHITECTURE**  
 Ground Floor Office

33 Belsize Lane  
 London NW3 5AS

Office: +44 (0) 207 431 9014  
 s.sandler@xularchitecture.co.uk  
 www.xularchitecture.co.uk

**PLEASE NOTE:**

1. ALL DIMENSIONS TO BE CHECKED ON SITE BEFORE FABRICATION.
2. CONTRACTOR TO REFER TO ENGINEERS DRAWINGS BEFORE PROCEEDING WITH WORKS.
3. ALL DRAWINGS AND DESIGNS ARE COVERED BY DESIGN RIGHT (INTELLECTUAL PROPERTY), AND MAY NOT BE DISTRIBUTED, COPIED OR ISSUE WITHOUT WRITTEN PERMISSION OF THE ARCHITECT.
4. ALL DESIGN CONCEPTS ARE THE SOLE PROPERTY OF THE ARCHITECT AND NO ADAPTATIONS, REPRODUCTIONS OR COPIES MAY BE MADE WITHOUT WRITTEN PERMISSION OF THE ARCHITECT.
5. THESE DRAWINGS ARE SUBJECT TO ANY VARIATION REQUIRED OR RECOMMENDATION BY ANY STATUTORY AUTHORITY, OR FOR THE BETTER CARRYING OUT OF THE WORKS.
6. SAMPLES TO BE PROVIDED BY CONTRACTOR FOR THE ARCHITECT APPROVAL.
7. ALL FINISHES TO ARCHITECT SATISFACTION.
8. ALL DRAWINGS TO BE APPROVED BY THE ARCHITECT BEFORE CONSTRUCTION.

**ADDITIONAL NOTES:**

**REVISIONS**


No	Date	Description Issue For	Issue By

Client  
**PRIVATE CLIENT**

Project  
 45 Platts Lane  
 NW3 7NL

Title  
**PROPOSED**  
 Long Section AA

Scale	1:50@A3	Dwg. No.	PDA-03	Rev.	00
Date	23/03/15	Drawn	ML	Project Number	15_05
Checked	SS				

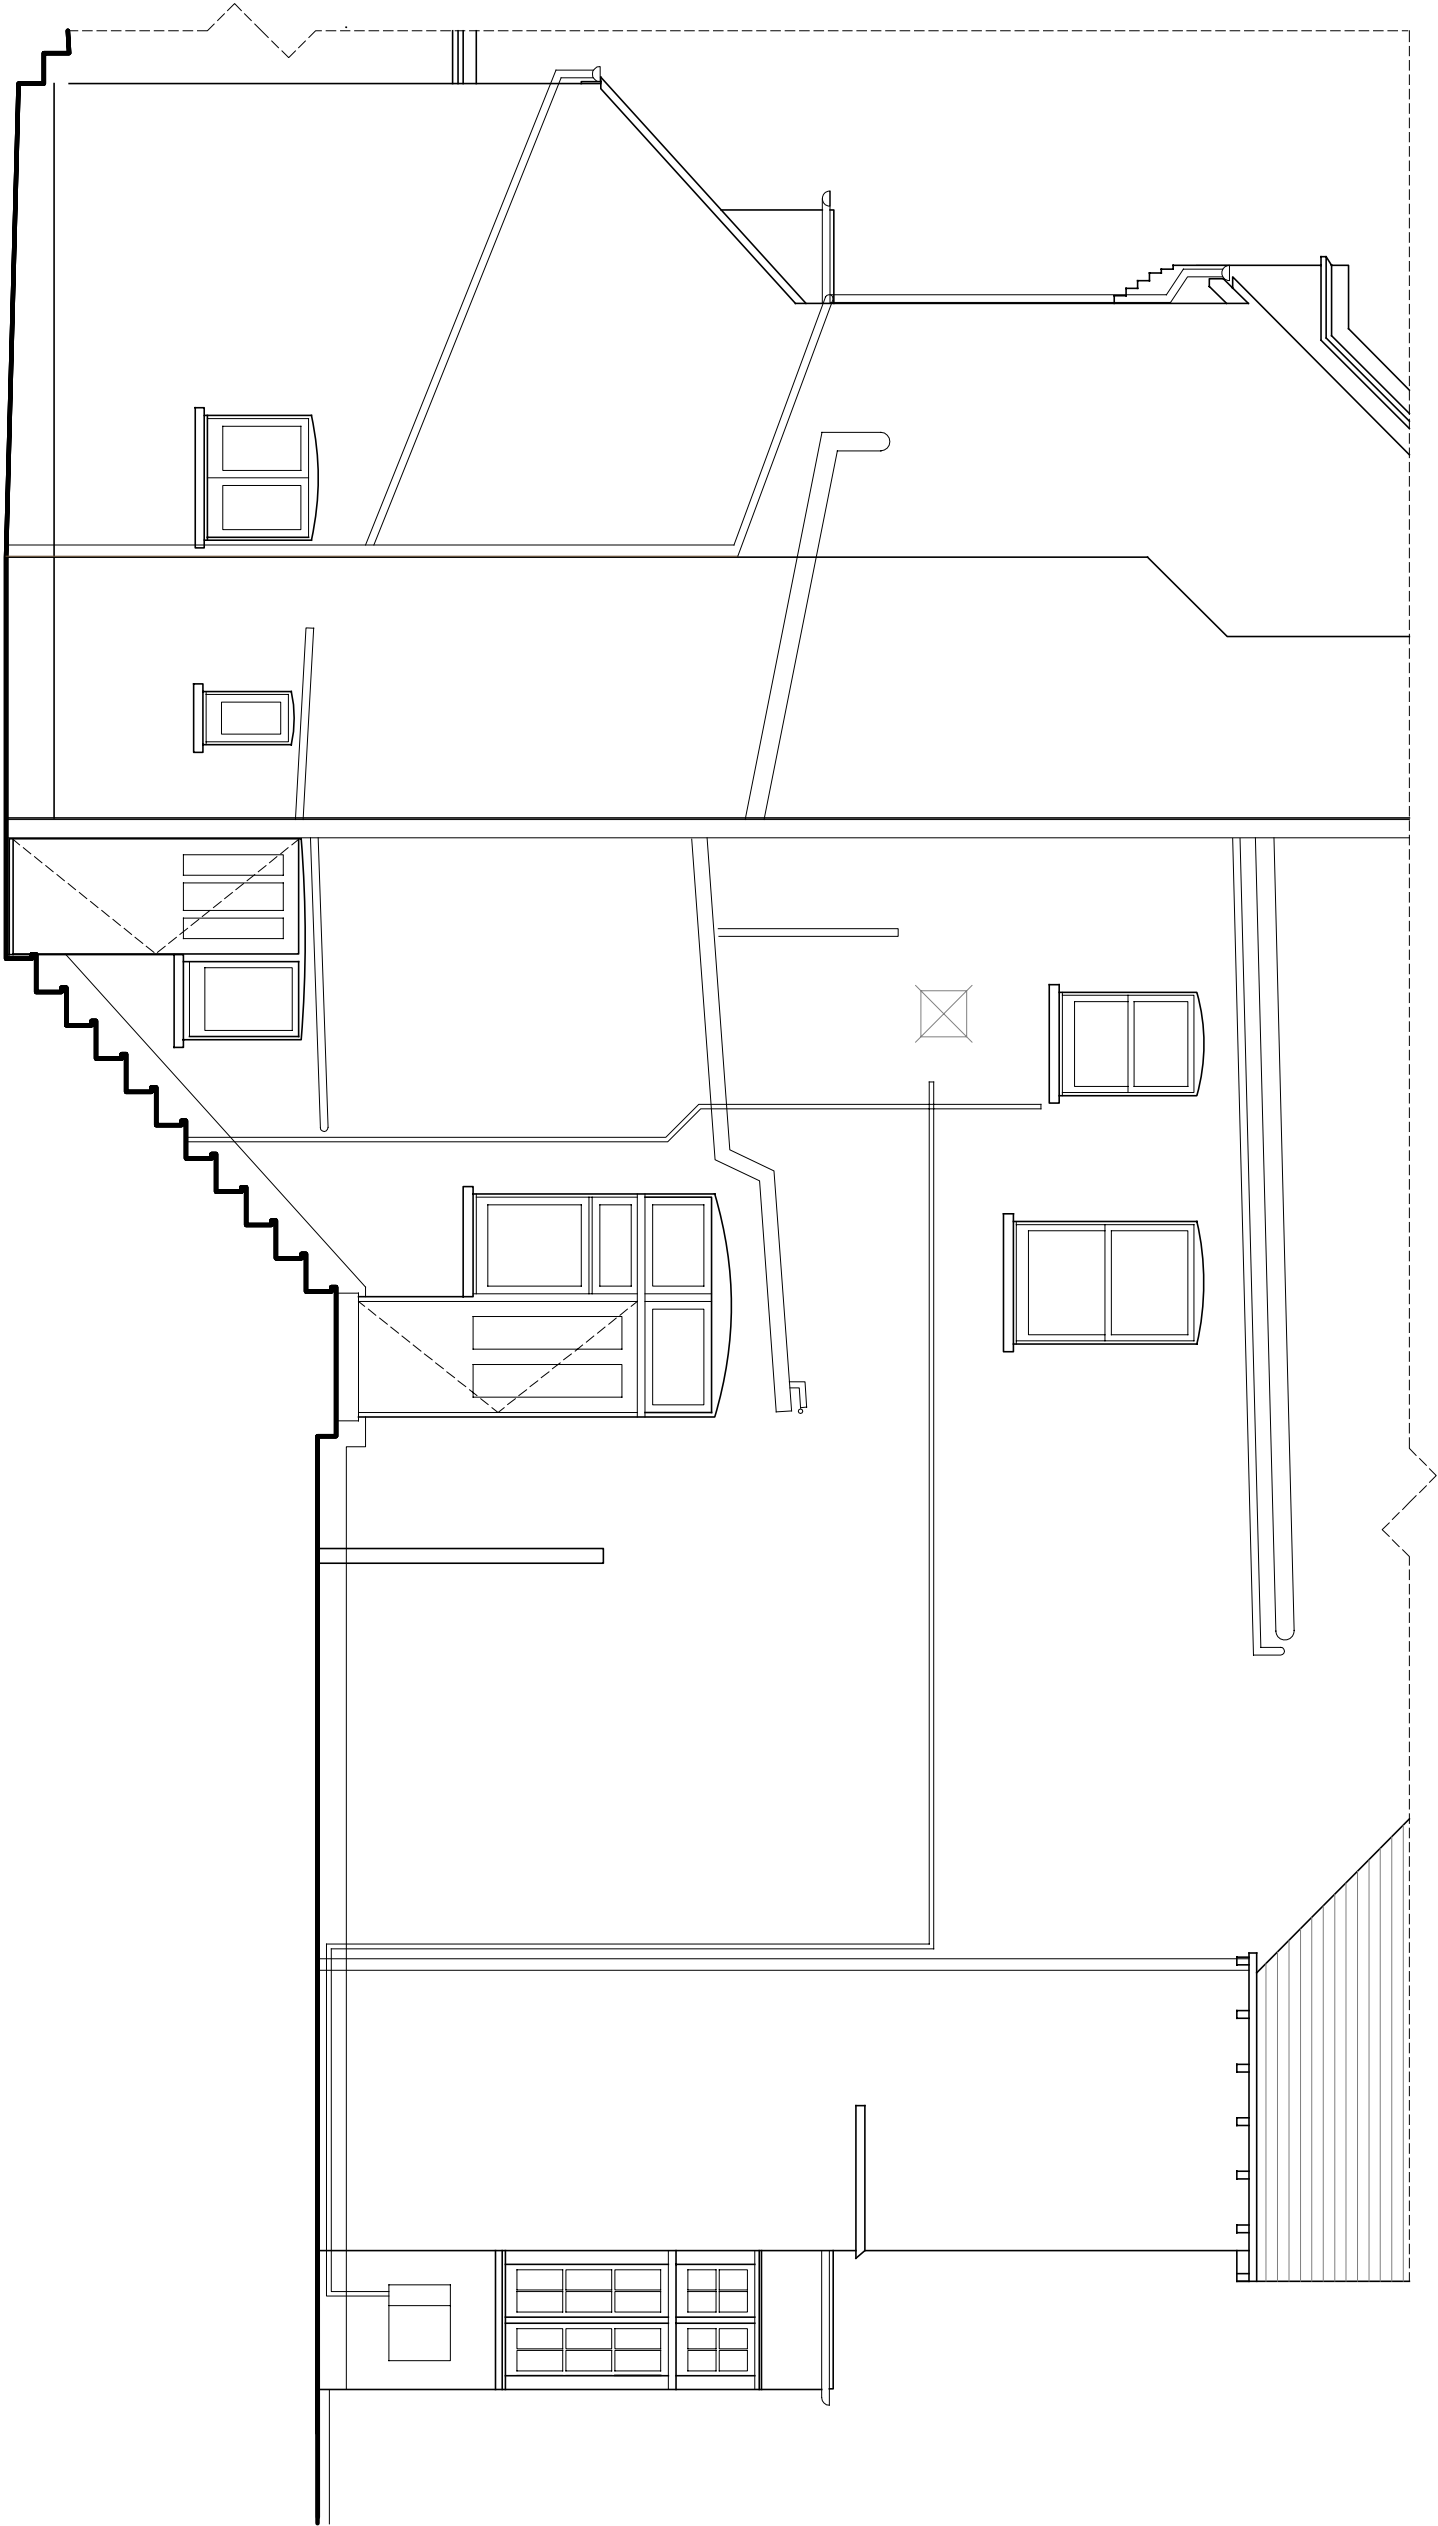


SECOND FLOOR +6.197

FIRST FLOOR +3.215

GROUND FLOOR 0.000

BASEMENT LEVEL -2.850

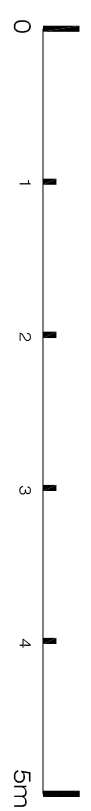

PROPOSED SIDE ELEVATION AS EXISTING

**ARCHITECTURE**  
 Ground Floor Office  
 33 Belsize Lane  
 London NW3 5AS  
 Office: +44 (0) 207 431 9014  
 s.sandl@xularchitecture.co.uk  
 www.xularchitecture.co.uk

<b>PLEASE NOTE:</b>		<b>ADDITIONAL NOTES:</b>															
1. ALL DIMENSIONS TO BE CHECKED ON SITE BEFORE FABRICATION. 2. CONTRACTOR TO REFER TO ENGINEERS DRAWINGS BEFORE PROCEEDING WITH WORKS. 3. ALL DRAWINGS AND DESIGNS ARE COVERED BY DESIGN RIGHT (INTELLECTUAL PROPERTY), AND MAY NOT BE DISTRIBUTED, COPIED OR ISSUE WITHOUT WRITTEN PERMISSION OF THE ARCHITECT. 4. ALL DESIGN CONCEPTS ARE THE SOLE PROPERTY OF THE ARCHITECT AND NO ADAPTATIONS, REPRODUCTIONS OR COPIES MAY BE MADE WITHOUT WRITTEN PERMISSION OF THE ARCHITECT. 5. THESE DRAWINGS ARE SUBJECT TO ANY VARIATION REQUIRED OR RECOMMENDATION BY ANY STATUTORY AUTHORITY, OR FOR THE BETTER CARRYING OUT OF THE WORKS. 6. SAMPLES TO BE PROVIDED BY CONTRACTOR FOR THE ARCHITECT APPROVAL. 7. ALL FINISHES TO ARCHITECT SATISFACTION. 8. ALL DRAWINGS TO BE APPROVED BY THE ARCHITECT BEFORE CONSTRUCTION.																	
REVISIONS		Description Issue For	Issue By														
No	Date																
<table border="1"> <tr> <td colspan="2">Client <b>PRIVATE CLIENT</b></td> </tr> <tr> <td colspan="2">Project 45 Platts Lane NW3 7NL</td> </tr> <tr> <td colspan="2">Title <b>PROPOSED</b> Side Elevation as Existing</td> </tr> <tr> <td>Scale 1:50@A3</td> <td>Dwg. No. PDA-04</td> </tr> <tr> <td>Date 23/03/15</td> <td>Rev. 00</td> </tr> <tr> <td>Drawn ML</td> <td>Project Number 15_05</td> </tr> <tr> <td>Checked SS</td> <td> </td> </tr> </table>				Client <b>PRIVATE CLIENT</b>		Project 45 Platts Lane NW3 7NL		Title <b>PROPOSED</b> Side Elevation as Existing		Scale 1:50@A3	Dwg. No. PDA-04	Date 23/03/15	Rev. 00	Drawn ML	Project Number 15_05	Checked SS	
Client <b>PRIVATE CLIENT</b>																	
Project 45 Platts Lane NW3 7NL																	
Title <b>PROPOSED</b> Side Elevation as Existing																	
Scale 1:50@A3	Dwg. No. PDA-04																
Date 23/03/15	Rev. 00																
Drawn ML	Project Number 15_05																
Checked SS																	