



ALL DIMENSIONS TO BE CHECKED ON SITE.
DO NOT SCALE FROM THIS DRAWING EXCEPT FOR THE
PURPOSES OF LOCAL AUTHORITY PLANNING

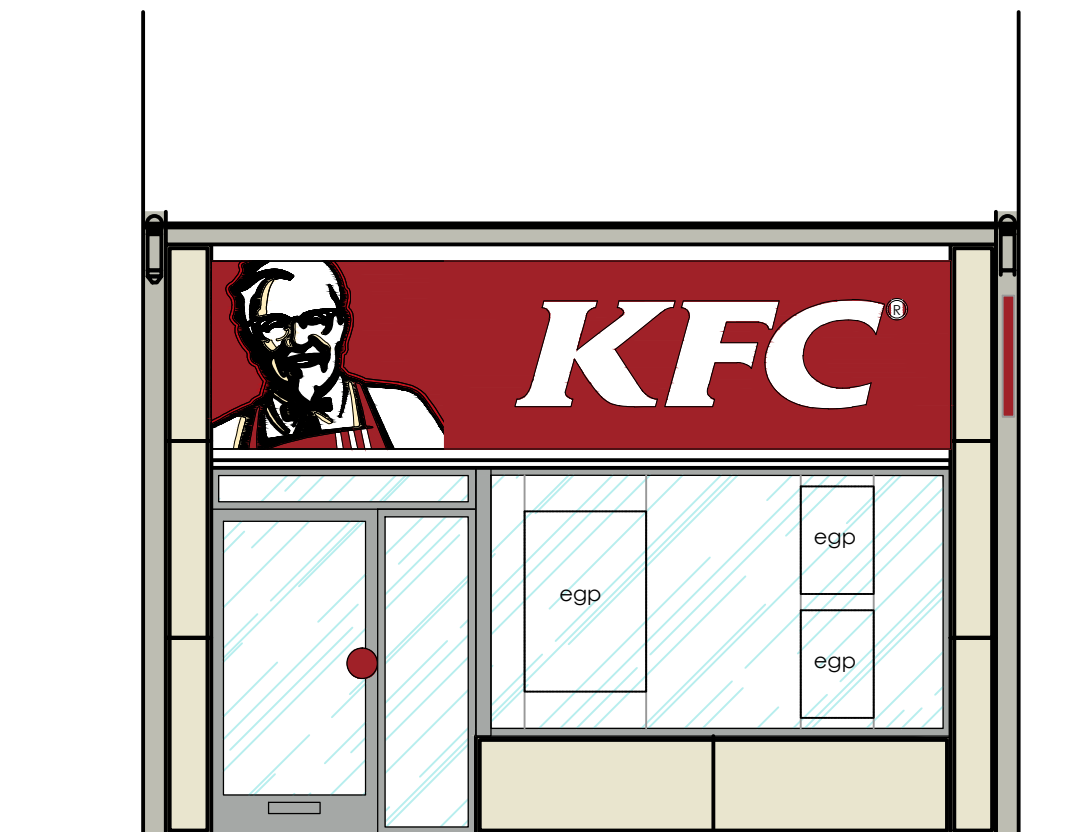

existing shopfront elevation


scale - 1:50 @ A3

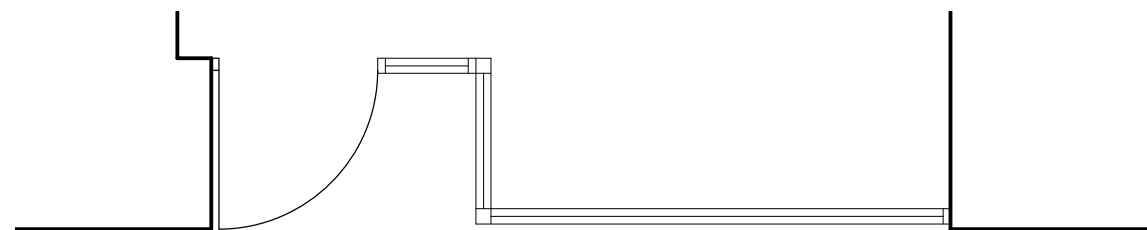

existing shopfront plan

scale - 1:50 @ A3

scale - 1:50 @ A3

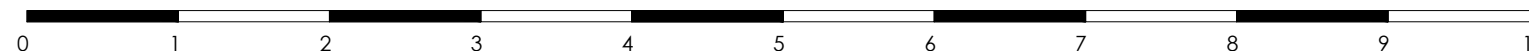

existing projecting sign

scale - 1:25 @ A3

rev	date	description

HONE EDWARDS ASSOCIATES
Design Studio
Millars Three
Southmill Road
Bishop's Stortford
Herts. CM23 3DH
email: firstname.lastname@honeedwards.co.uk
Tel: 01279 758545
Fax: 01279 757730



IMAGE ENHANCEMENT

store address
TOTTENHAM COURT ROAD
LONDON
W1T 2HD

drawing title
EXISTING ELEVATIONS

drawn by	checked	date
IE	JE	OCT 2014
store no.	scale	
5561	1:50/1:25 @A3	

drawing no.	revision
5561/2014/G210	
HEA drawing no.	revision
2372/G210	