



AA
A-3-05

AA
A-3-05

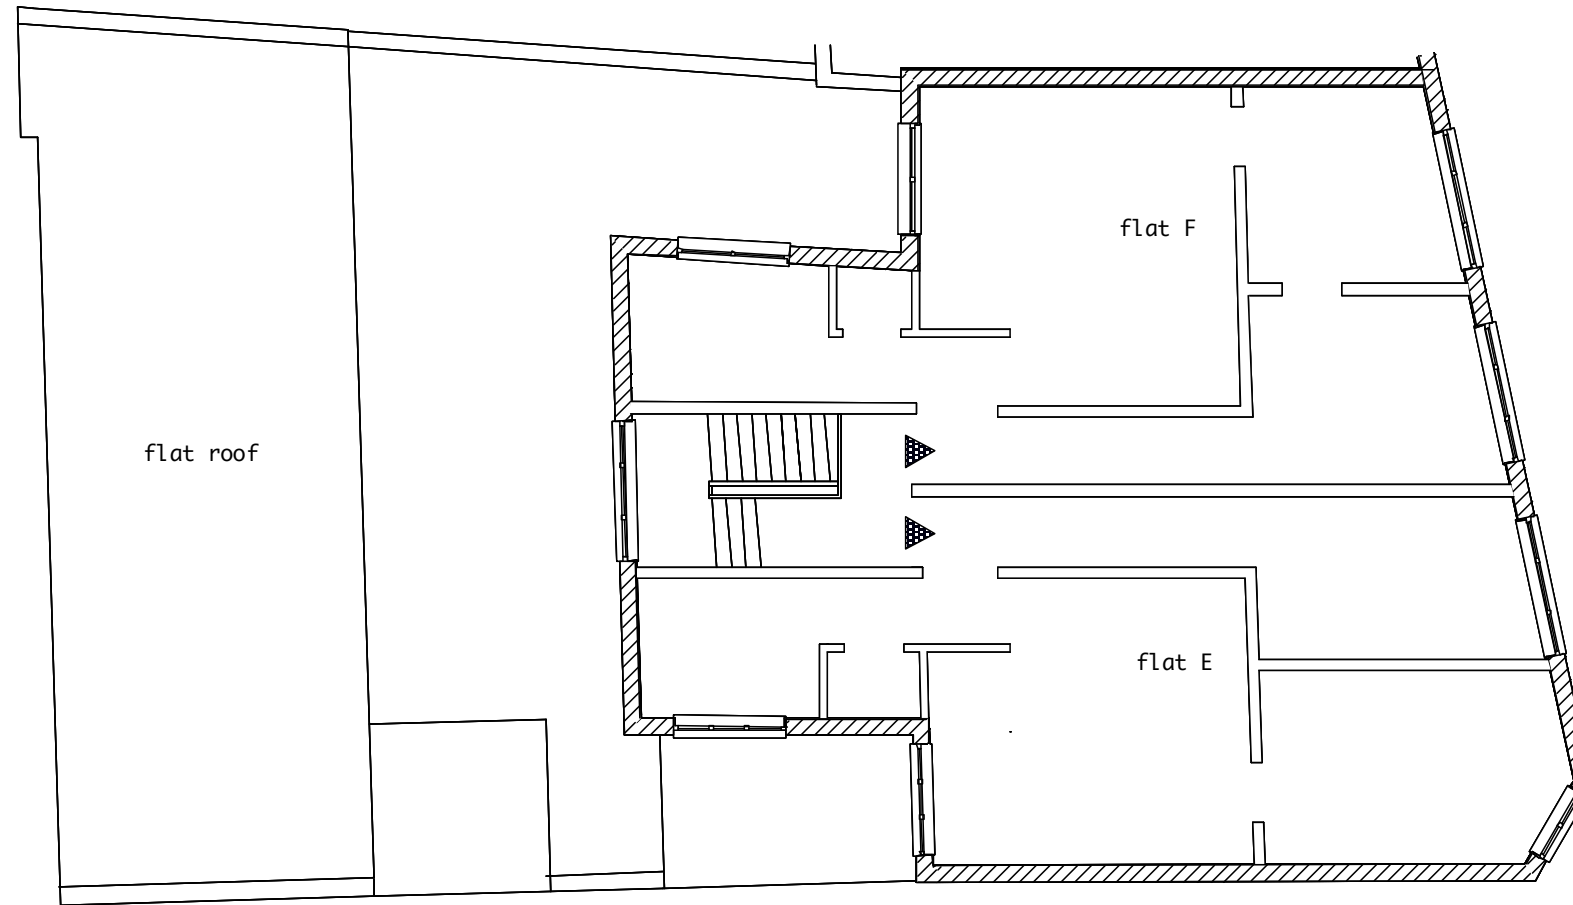

1 existing second floor plan
Scale: 1:100

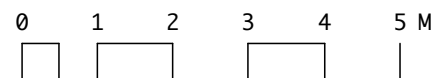

<div>1 All dimensions to be checked on site</div> <div>2 All discrepancies to be reported to architect or contract administrator immediately</div> <div>3 Components to be fitted to the manufacturers requirements unless otherwise stated in writing</div> <div>4 All demolitions to be confirmed by SE</div> <div>5 All work to DS/SE requirements</div> <div>6 All items supply & fit by contractor unless otherwise stated</div>		REVISIONS		PROJECT TITLE 139-141 Queens Crescent		DISCIPLINE A = architectural S = structural M = mechanical E = electrical		STAGE feas = feasibility des = design pln = planning bc = bdg control tend = tender con = contract man = manual		<div>TOM YOUNG ARCHITECTS</div> <div>19 Basset t St London NW5 4PG t_020 7482 6150 m_07765 378 502 e_thdyoung@mac.com</div> <div>existing second floor</div>				
copyright for this drawing belongs to Tom Young Architects and may not be assigned to any other person or organization without TYA's written agreement				JOB NUMBER	1308	SERIES 0 cover sheet 1 site, roof, floor plans 2 elevations 3 sections 4 enlarged plans, elevations & sections 5 details 6 schedules 7 views 8 other				discipline	series	sheet	stage	rev
				STAGE	D					A	01	07	plan	-
				SCALE	1:100@A3									
				DATE	25/3/15									
				ISSUE	PLANNING APP									
				CAD-FILE	1308-D.mcd									