



▲
AA
A-3-05

▲
AA
A-3-05

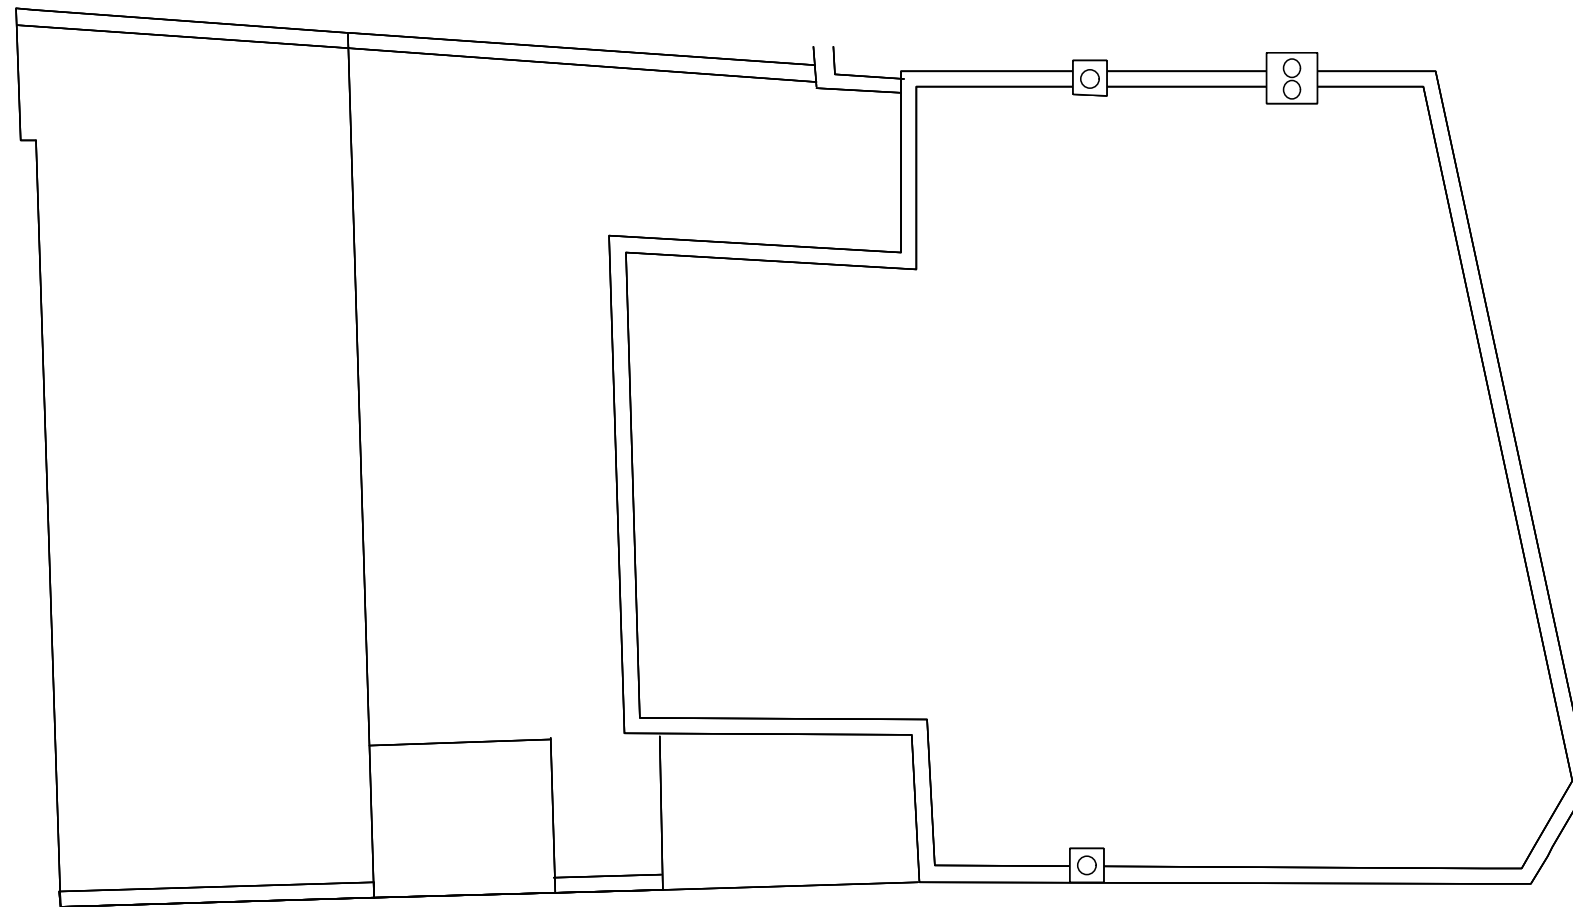

1 existing roof plan
Scale: 1:100

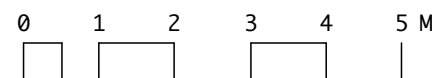

<div>1 All dimensions to be checked on site</div> <div>2 All discrepancies to be reported to architect or contract administrator immediately</div> <div>3 Components to be fitted to the manufacturers requirements unless otherwise stated in writing</div> <div>4 All demolitions to be confirmed by SE</div> <div>5 All work to DS/SE requirements</div> <div>6 All items supply & fit by contractor unless otherwise stated</div>	REVISIONS	PROJECT TITLE		DISCIPLINE		STAGE		<div>TOM YOUNG ARCHITECTS</div> <div>19 Basset t St</div> <div>London NW5 4PG</div> <div>t_020 7482 6150</div> <div>m_07765 378 502</div> <div>e_thdyoung@mac.com</div> <div>existing roof plan</div>							
		139-141 Queens Crescent		A = architectural S = structural M = mechanical E = electrical		feas = feasibility des = design pln = planning bc = bdg control tend = tender con = contract man = manual									
		JOB NUMBER	1308	SERIES		0 cover sheet 1 site, roof, floor plans 2 elevations 3 sections 4 enlarged plans, elevations & sections 5 details 6 schedules 7 views 8 other									
		STAGE	D												
		SCALE	1:100@A3												
		DATE	25/3/15												
		ISSUE	PLANNING APP												
<div>copyright for this drawing belongs to Tom Young Architects and may not be assigned to any other person or organization without TYA's written agreement</div>		CAD-FILE		1308-D.mcd		discipline		series		sheet		stage		rev	
						A		01		08		plan		-	