


BB
A-3-10

BB
A-3-10

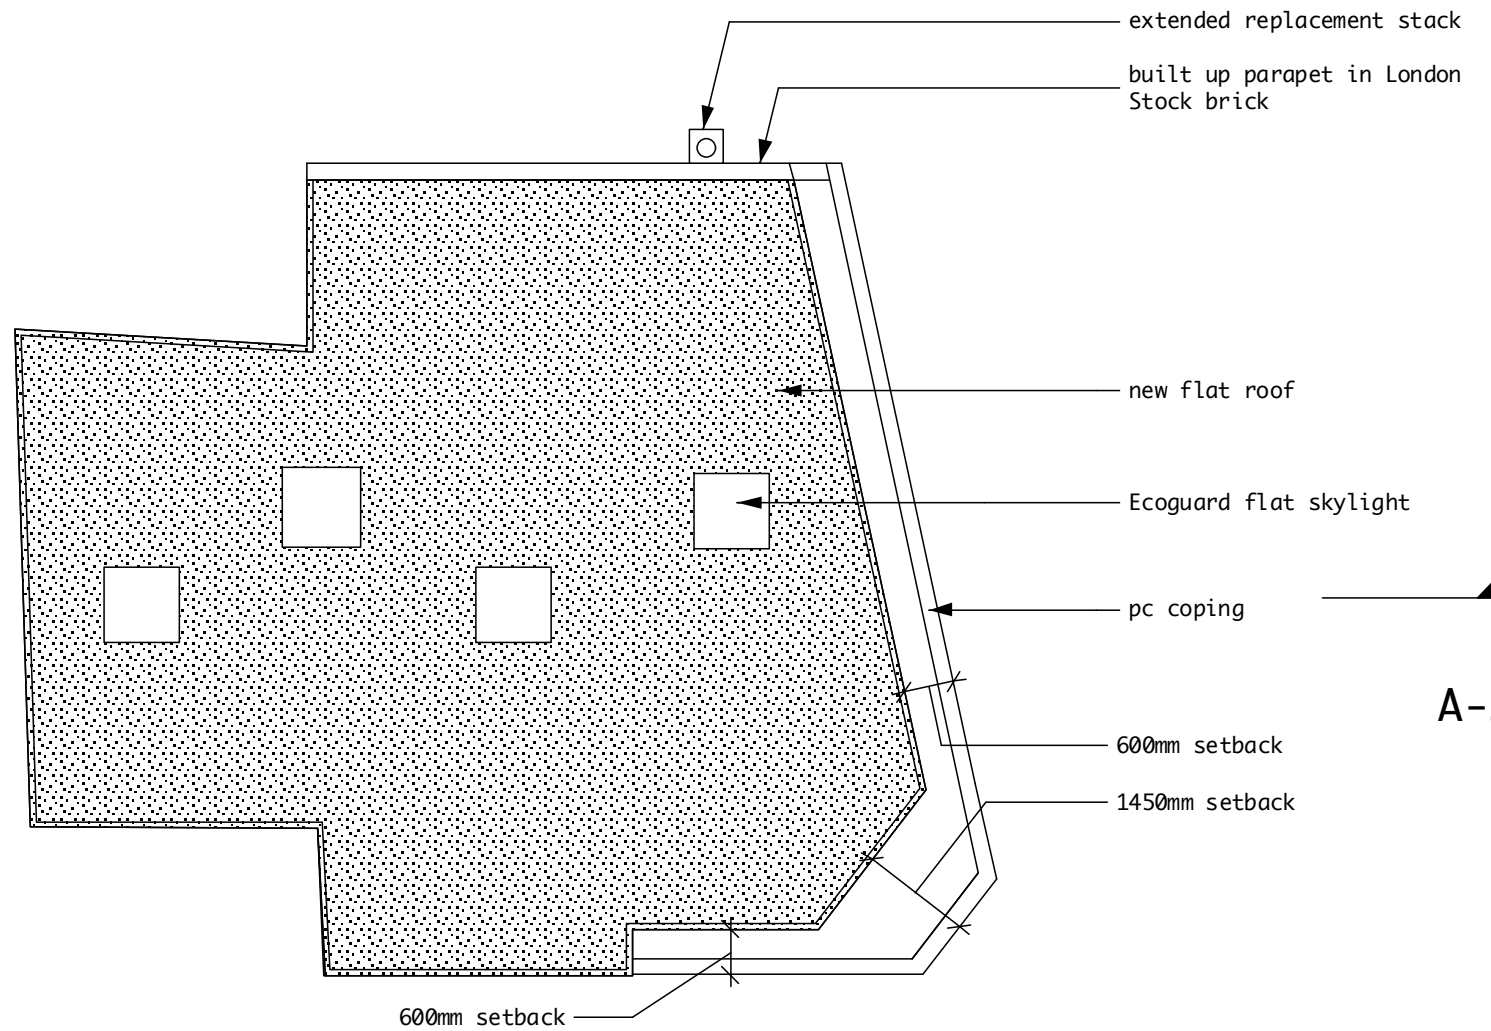

1 proposed roof plan
Scale: 1:100

0 1 2 3 4 5 M

<div>1 All dimensions to be checked on site</div> <div>2 All discrepancies to be reported to architect or contract administrator immediately</div> <div>3 Components to be fitted to the manufacturers requirements unless otherwise stated in writing</div> <div>4 All demolitions to be confirmed by SE</div> <div>5 All work to DS/SE requirements</div> <div>6 All items supply & fit by contractor unless otherwise stated</div>	<div>REVISIONS</div> <div>A 25/3/15 post appeal</div>	<div>PROJECT TITLE</div> <div>139-141 Queens Crescent</div>		<div>DISCIPLINE</div> <div>A = architectural</div> <div>S = structural</div> <div>M = mechanical</div> <div>E = electrical</div> <div>SERIES</div> <div>0 cover sheet</div> <div>1 site, roof, floor plans</div> <div>2 elevations</div> <div>3 sections</div> <div>4 enlarged plans, elevations & sections</div> <div>5 details</div> <div>6 schedules</div> <div>7 views</div> <div>8 other</div>	<div>STAGE</div> <div>feas = feasibility</div> <div>des = design</div> <div>pln = planning</div> <div>bc = bdg control</div> <div>tend = tender</div> <div>con = contract</div> <div>man = manual</div>	<div>TOM YOUNG ARCHITECTS</div> <div>19 Basset t St</div> <div>London NW5 4PG</div> <div>t_020 7482 6150</div> <div>m_07765 378 502</div> <div>e_thdyoung@mac.com</div>				
		<div>JOB NUMBER</div> <div>1308</div>				<div>proposed roof plan</div>				
		<div>STAGE</div> <div>D</div>	<div>discipline</div> <div>A</div>			<div>series</div> <div>01</div>	<div>sheet</div> <div>14</div>	<div>stage</div> <div>plan</div>	<div>rev</div> <div>a</div>	
		<div>SCALE</div> <div>1:100@A3</div>								
		<div>DATE</div> <div>25/3/15</div>								
		<div>ISSUE</div> <div>PLANNING APP</div>								
		<div>CAD-FILE</div> <div>1308-D.mcd</div>								
<div>copyright for this drawing belongs to Tom Young Architects and may not be assigned to any other person or organization without TYA's written agreement</div>										