



notes:  
Do not scale from this drawing

All dimensions to be checked on site and any discrepancies reported to the Architect/Contract Administrator before proceeding with the works on site, or off-site fabrication

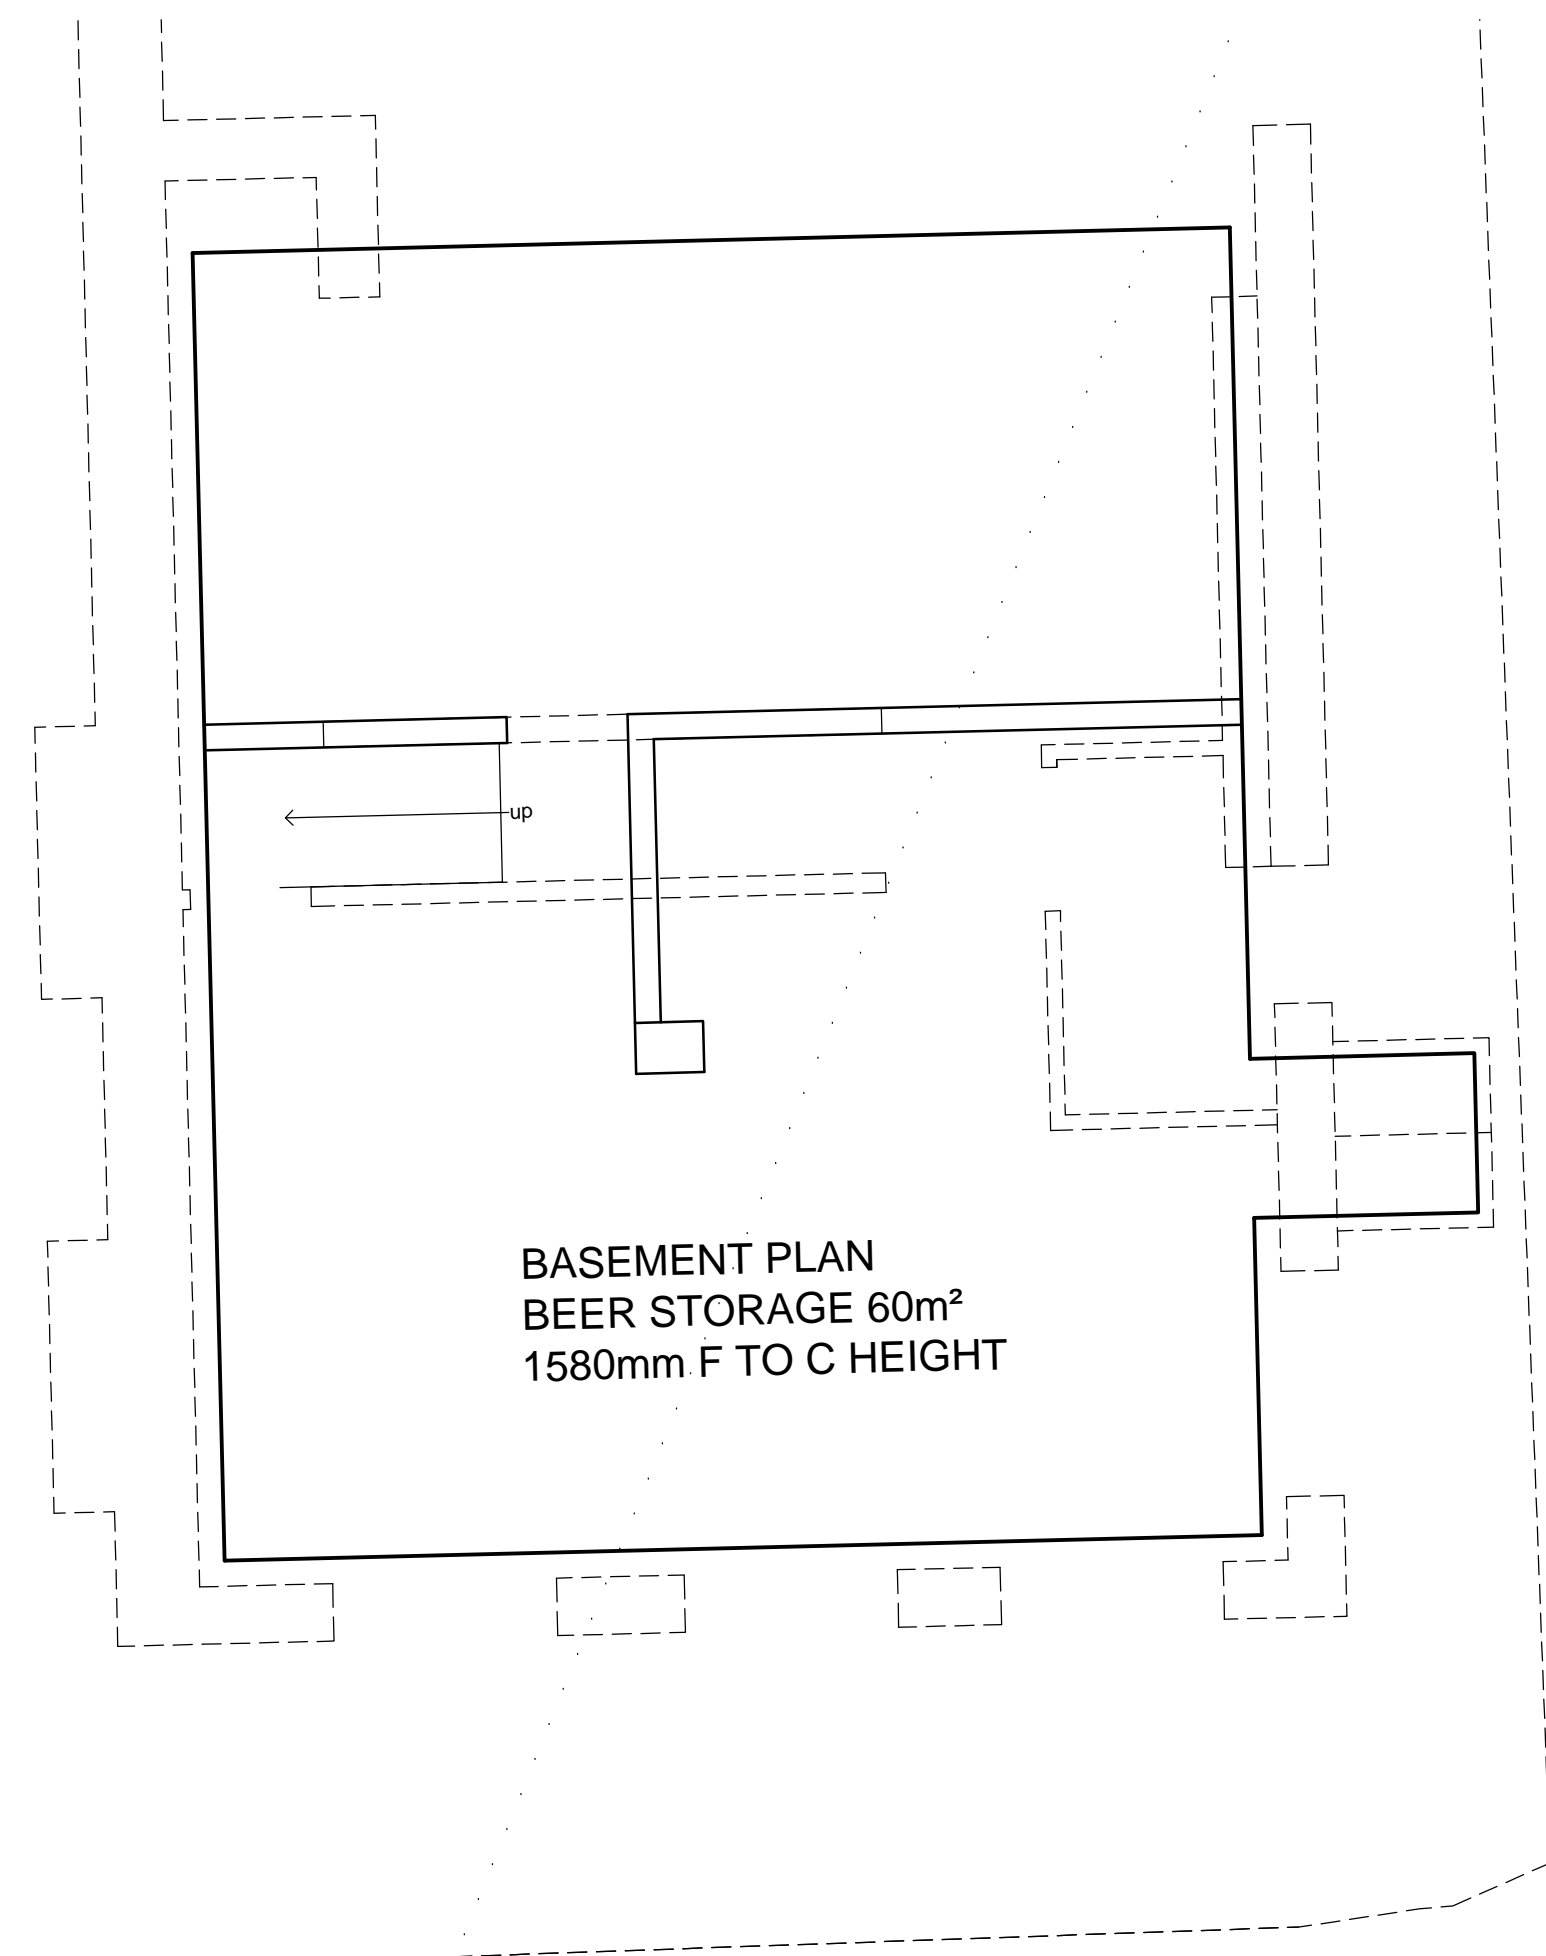

BASEMENT PLAN 1:50  
PREVIOUS LAYOUT AS PUBLIC HOUSE

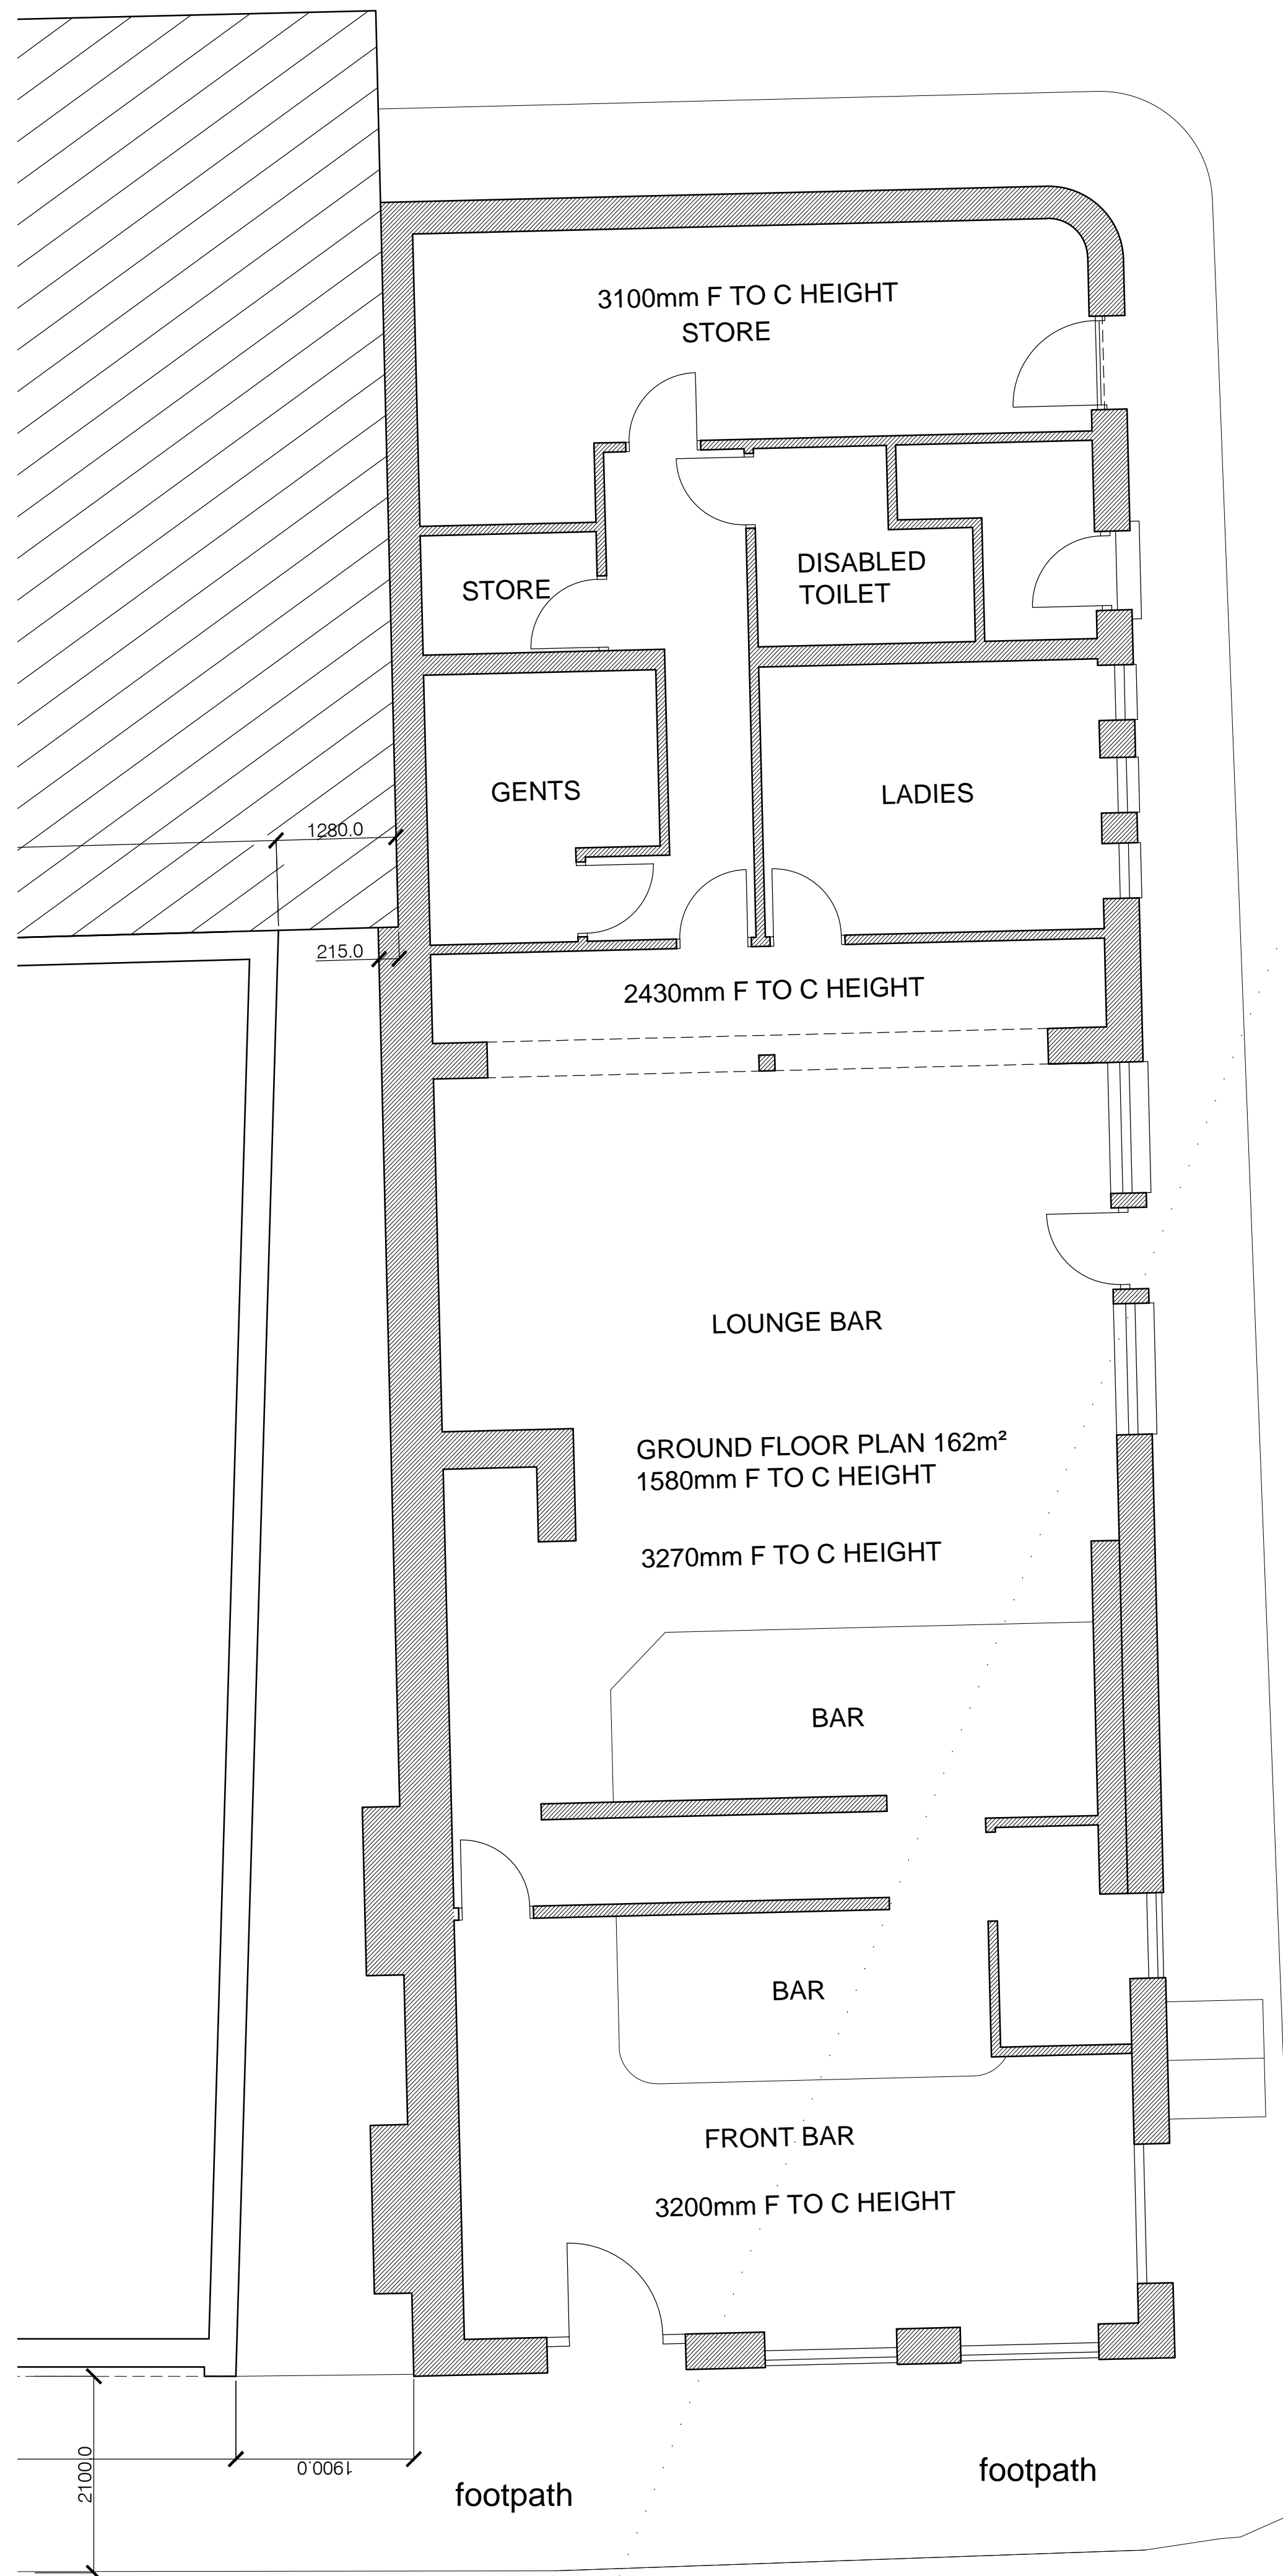

GROUND FLOOR PLAN 1:50  
PREVIOUS LAYOUT AS PUBLIC HOUSE

For Information			
revision		description	
date			
		<p>GENESIS ARCHITECTS LTD 7 St Margarets Road, Stanstead Abbots Ware Hertfordshire SG12 8EP T: 01920 877998 F: 01920 877998 E: <a href="mailto:genesisarchitects@btconnect.com">genesisarchitects@btconnect.com</a> W: <a href="http://www.genesisarchitects.ltd.uk">www.genesisarchitects.ltd.uk</a></p>	
client			
Woodham Properties Ltd			
project			
THE ADMIRAL MANN PH LONDON N7 0BP			
title			
PREVIOUS LAYOUT AS PUBLIC HOUSE BASEMENT AND GROUND FLOOR PLANS			
date	AUG 14	scale	AS SHOWN
drawn	IRMB		
drawing no	revision		
GAL 220 (PC) 003 /			