



- Notes
1. This drawing has been prepared in accordance with the scope of RPS's appointment with its client and is subject to the terms and conditions of that appointment. RPS accepts no liability for any use of this document other than by its client and only for the purposes for which it was prepared and provided.
 2. If received electronically it is the recipients responsibility to print to correct scale. Only written dimensions should be used.

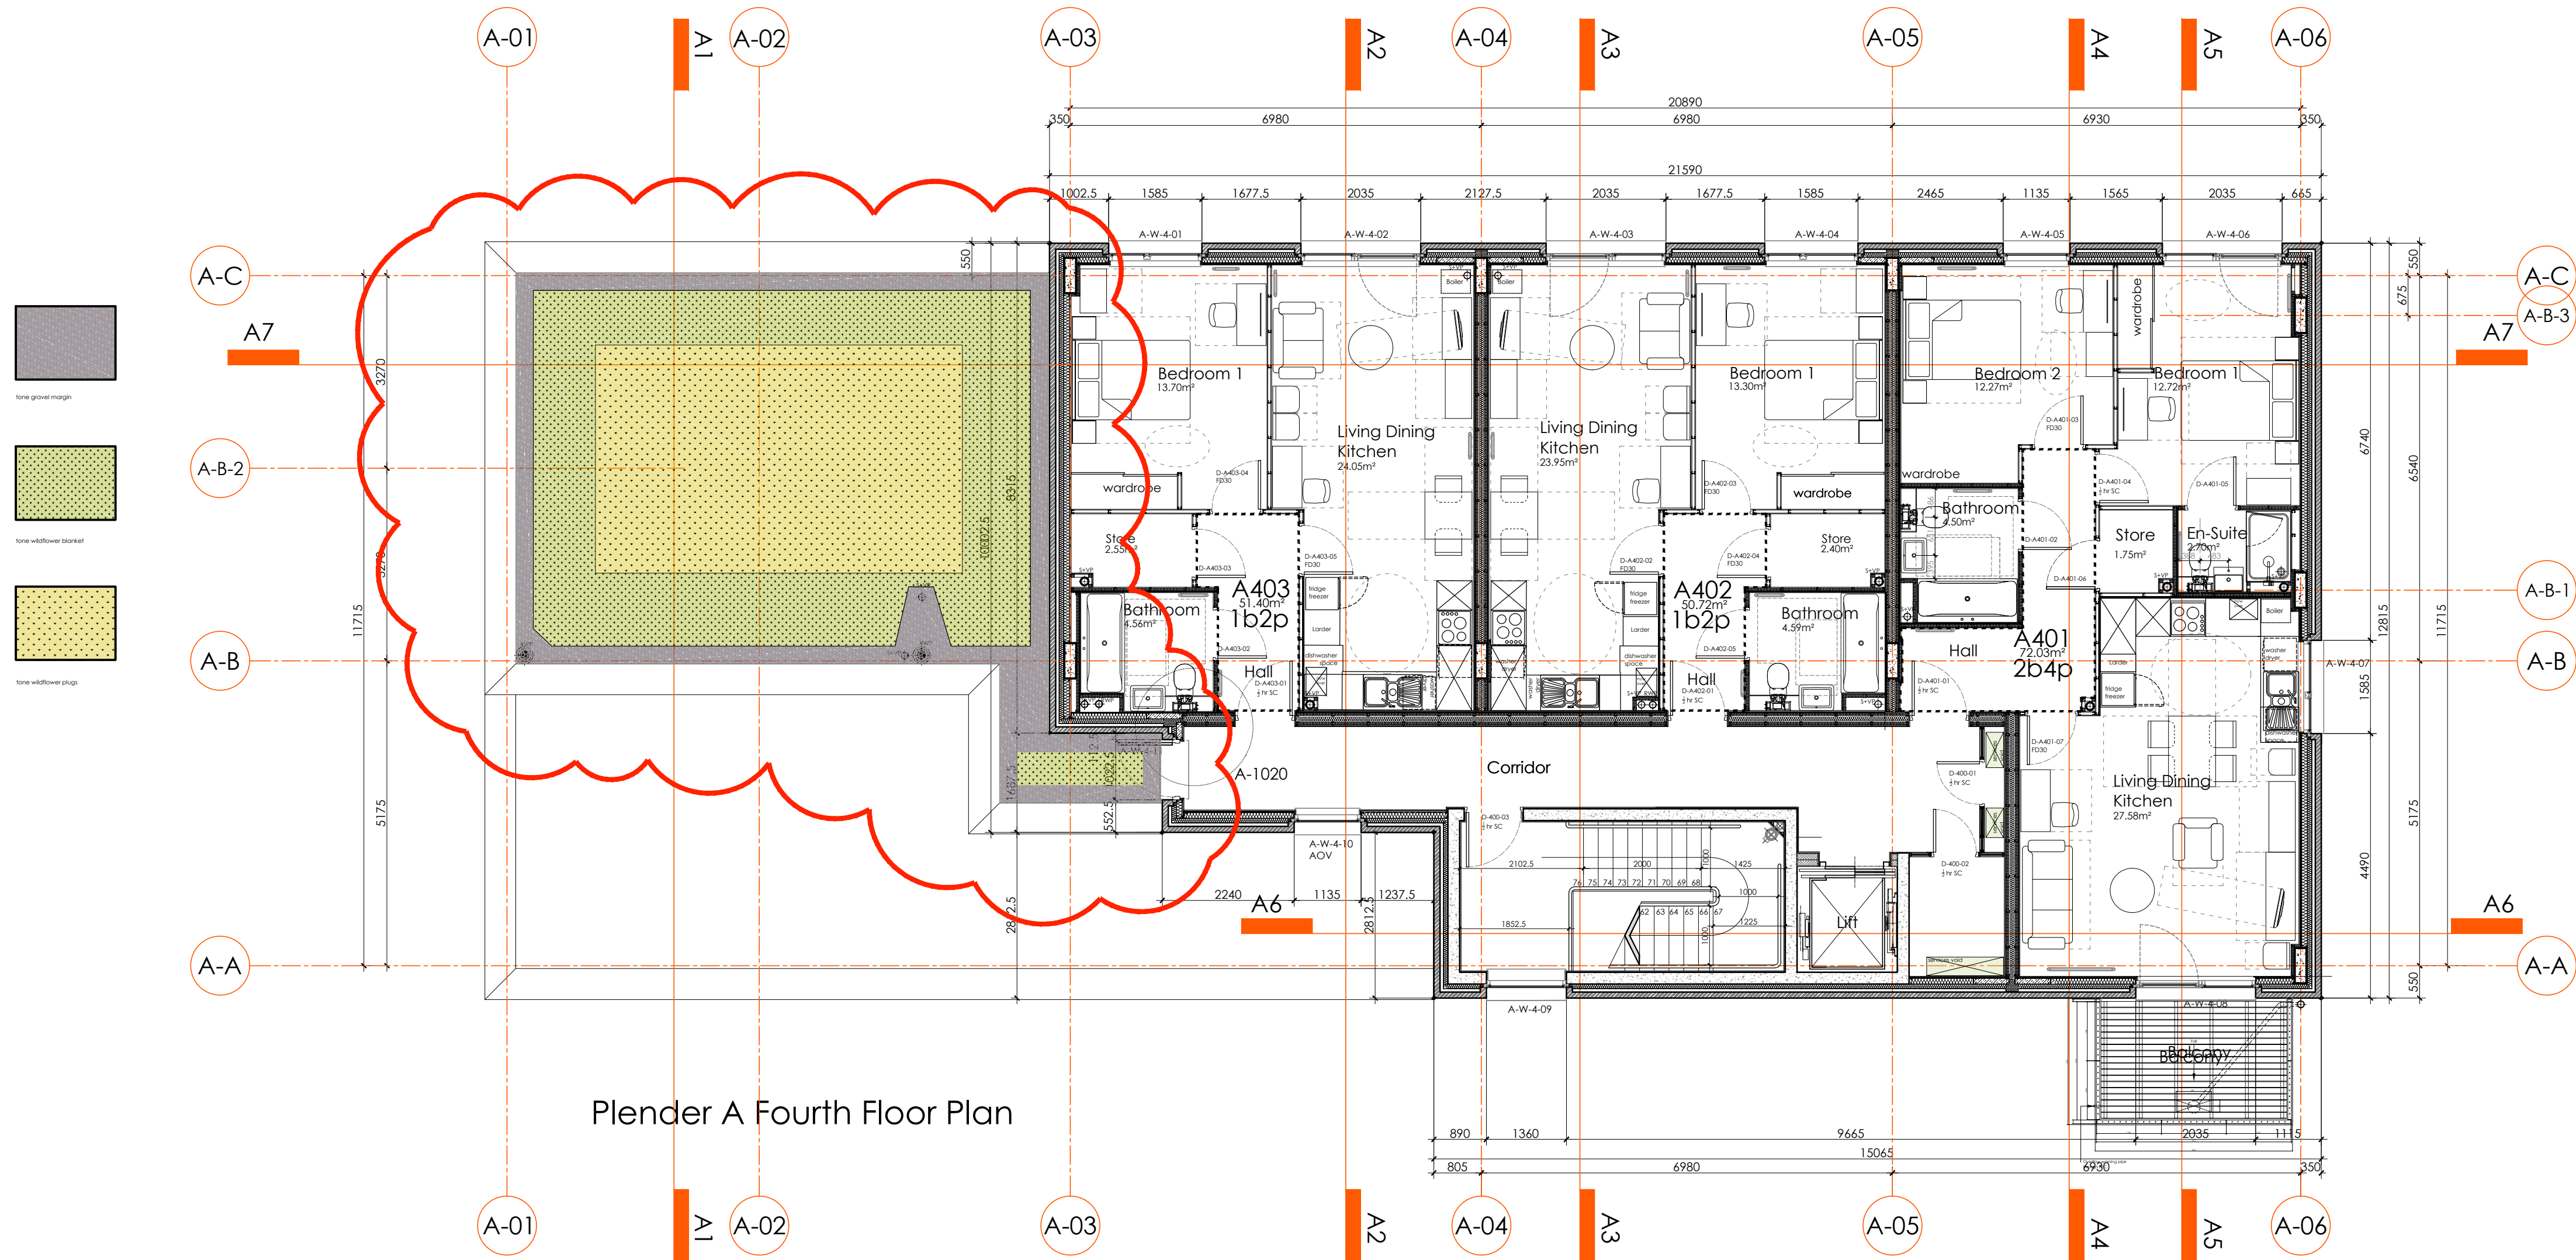

Plender A Fourth Floor Plan

Rev	Description	Date	Initial	Checked
P	Green roof details added	17.03.2015	KDR	
N	Dry riser amended	10.03.2015	KDR	
M	AOV added, dry riser added	02.03.2015	KDR	
L	External wall re-drawn to amend external wall partition studs from 150mm to 100mm, kitchen and bathroom layouts amended where interfacing with external wall, internal dimensions amended to take account of changes to external wall partitions, areas of apartments and rooms re-calculated to take account of changes to external wall partitions, all to Higgins instruction.	19.11.2014	KDR	
K	Services voids amended to Walker Associates setting out.	15.09.2014	KDR	
J	Service voids added, S+VPs added to GL A-04-A-C	26.09.2014	KDR	
H	Door fire ratings updated.	05.08.2014	DH	
G	Brickwork and blockwork hatching added, staircase dimensions added, status amended to Construction.	22.07.2014	KDR	
F	Details references added, microwaves and dishwasher spaced added to kitchens	04.07.2014	KDR	
E	Door references added/updated	23.05.2014	KDR	
D	Lift amended, sanitaryware amended, kitchen appliances added.	02.05.14	KDR	
C	Radiators added to Pinnacle design, furniture layouts amended to suit, boilers added, staircase amended	24.03.2014	KDR	
B	Column positions amended, additional columns incorporated, grid lines amended to suit.	05.03.2014	KDR	
A	Column positions amended, grid lines adjusted to suit	13.02.2014	KDR	

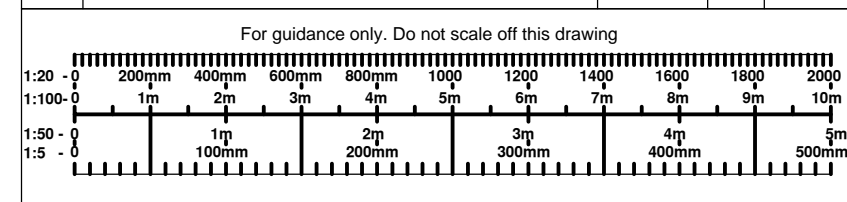

Highfield House, 5 Ridgeway
 Quinton Business Park, Birmingham B32 1AF
 T: +44(0)121 213 5500 E: rpsbm@rpsgroup.com F: +44(0)121 213 5502



Project **Plender Street
 Camden**

Title **Building A
 Fourth Floor Plan
 General Arrangement**

Status	Drawn By	PM/Checked by
Construction	KDR	-
Job Ref	Scale @ A1	Date Created
AAA5174	1:75	08.01.2014

Drawing Number	Rev
A-A205	P