

Proposed standing seam patinated zinc to replace brickwork

Existing fletton brickwork


12100

11500

± 0

NEIGHBOURING PROPERTY - BRINSMEAD SHOWROOM
EXISTING MASSING INCL. ROOF EXTENSION

Outline of neighbouring property - Brinsmead Showroom
-A roof extension was built above Brinsmead Showroom after the original Unit D Imperial Works planning application was approved. - This alters the adjacent materials and decreases the dominance of the originally proposed brick wall.
-The Brinsmead Showroom extension is clad in standing seam zinc.

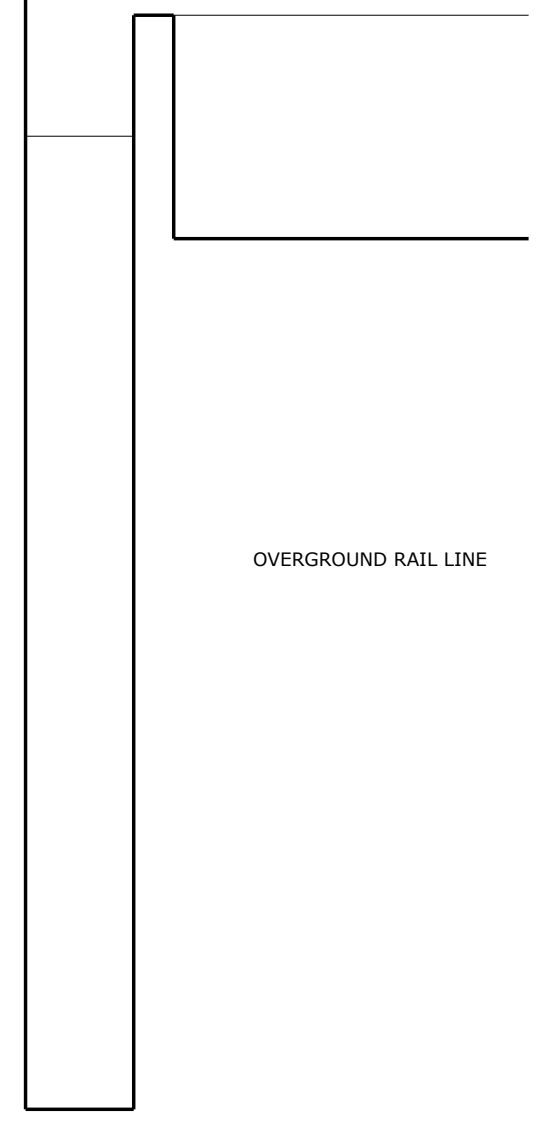

OVERGROUND RAIL LINE

PL	06.03.15	Planning Issue for removal/variation of a condition
Rev	Date	Note

Building Control
Complete Building Control

Services
Synergy

Structures
Fluid Structures

Client
Nicole Verity

Project title
UNIT D, IMPERIAL WORKS
NW5 3ED

Drawing Title
PROPOSED NORTH ELEVATION
Removal/Variation of a condition

SCALE 1:50 on A3

Project No.	Drawing no.	Revision
241	323	PL

Status	Date of Issue
PLANNING	06.03.15

Clive Sall Architecture Ltd.
2 Providence Yard
Ezra Street
London E2 7RJ
Copyright CLIVE SALL ARCHITECTURE LTD