

ARCHITECTURAL DRAWINGS

DRAWING NO.	DRAWING TITLE	DATE
A-00-00	COVER SHEET	25-MARCH-15
A-0G-00	EXISTING GROUND FLOOR PLAN	25-MARCH-15
A-0G-01	GROUND FLOOR PLAN - PROPOSAL	25-MARCH-15
A-76-00	EXISTING REAR / SIDE ELEVATIONS	25-MARCH-15
A-76-01	REAR / SIDE ELEVATIONS - PROPOSAL	25-MARCH-15
A-86-00	EXISTING FENCE ELEVATIONS	25-MARCH-15
A-86-01	FENCE ELEVATIONS - PROPOSAL	25-MARCH-15

Written dimensions to be taken in preferences to scaled dimensions. The Contractor is responsible for checking all dimensions before work starts.

All work is to be carried out to the requirements, and to the satisfaction of the Local Authority. These drawings are for planning purposes only

Any discrepancies to be brought to the attention of 4D Planning Consultants immediately.

Rev	Date	Description	by	chk





www.GetMePlanning.com

Client
Valeryane Le Guernic

Project
Ground Floor Flat
27 Bartholomew Rd
London NW5 2AH

Title
Cover Sheet

Date	March 2015	/
Drawing No.	A-00-00	
		Rev

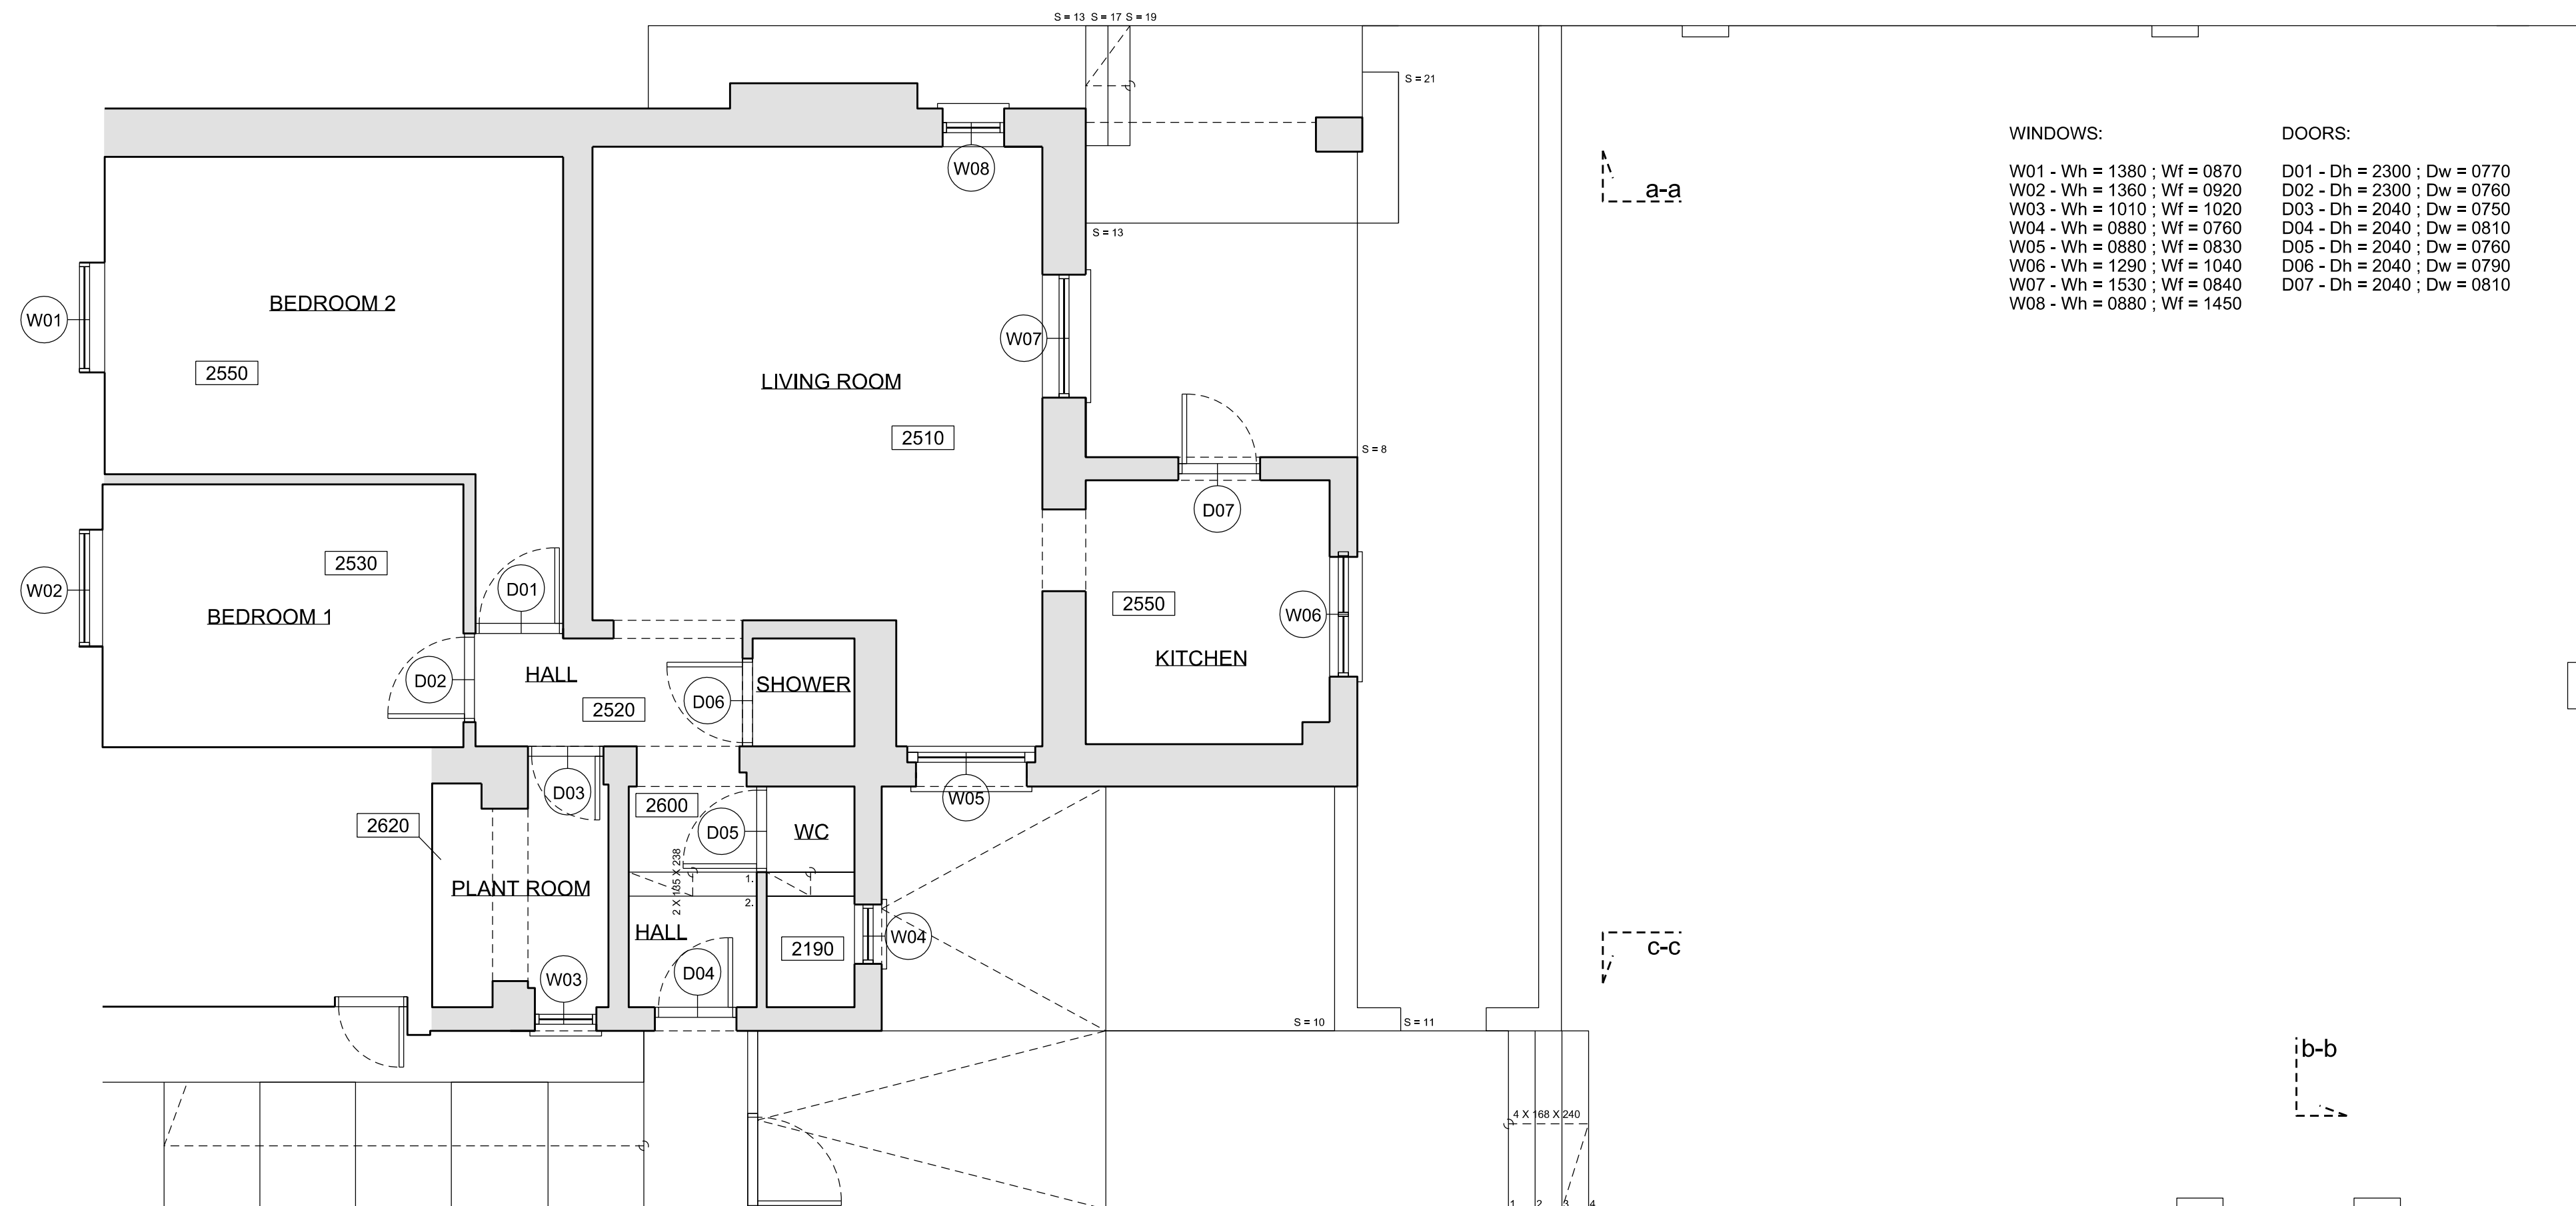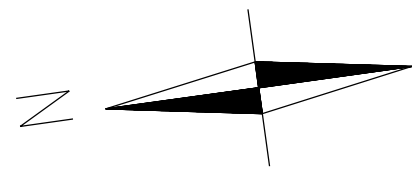


WINDOWS:

W01 - Wh = 1380 ; Wf = 0870
W02 - Wh = 1360 ; Wf = 0820
W03 - Wh = 1010 ; Wf = 1020
W04 - Wh = 0880 ; Wf = 0760
W05 - Wh = 0880 ; Wf = 0830
W06 - Wh = 1290 ; Wf = 1040
W07 - Wh = 1530 ; Wf = 0840
W08 - Wh = 0880 ; Wf = 1450

DOORS:

D01 - Dh = 2300 ; Dw = 0770
D02 - Dh = 2300 ; Dw = 0760
D03 - Dh = 2040 ; Dw = 0750
D04 - Dh = 2040 ; Dw = 0810
D05 - Dh = 2040 ; Dw = 0760
D06 - Dh = 2040 ; Dw = 0790
D07 - Dh = 2040 ; Dw = 0810

① EXISTING GROUND FLOOR PLAN

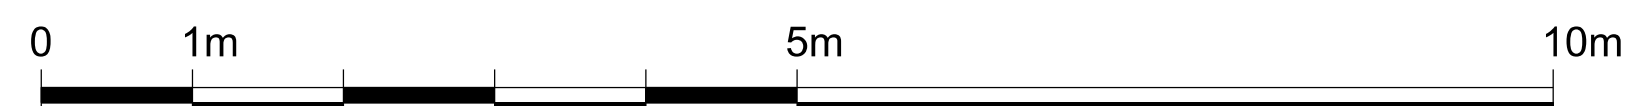

Written dimensions to be taken in preferences to scaled dimensions. The Contractor is responsible for checking all dimensions before work starts.

All work is to be carried out to the requirements, and to the satisfaction of the Local Authority. These drawings are for planning purposes only

Any discrepancies to be brought to the attention of 4D Planning Consultants immediately.

Rev	Date	Description	by	chk





www.GetMePlanning.com

Client
Valeryane Le Guernic

Project
**Ground Floor Flat
27 Bartholomew Rd
London NW5 2AH**

Title
**Existing Ground
Floor Plan**

Date	March 2015	/
Scale:	1:100 @ A3	
Drawing No.	A-0G-00	Rev

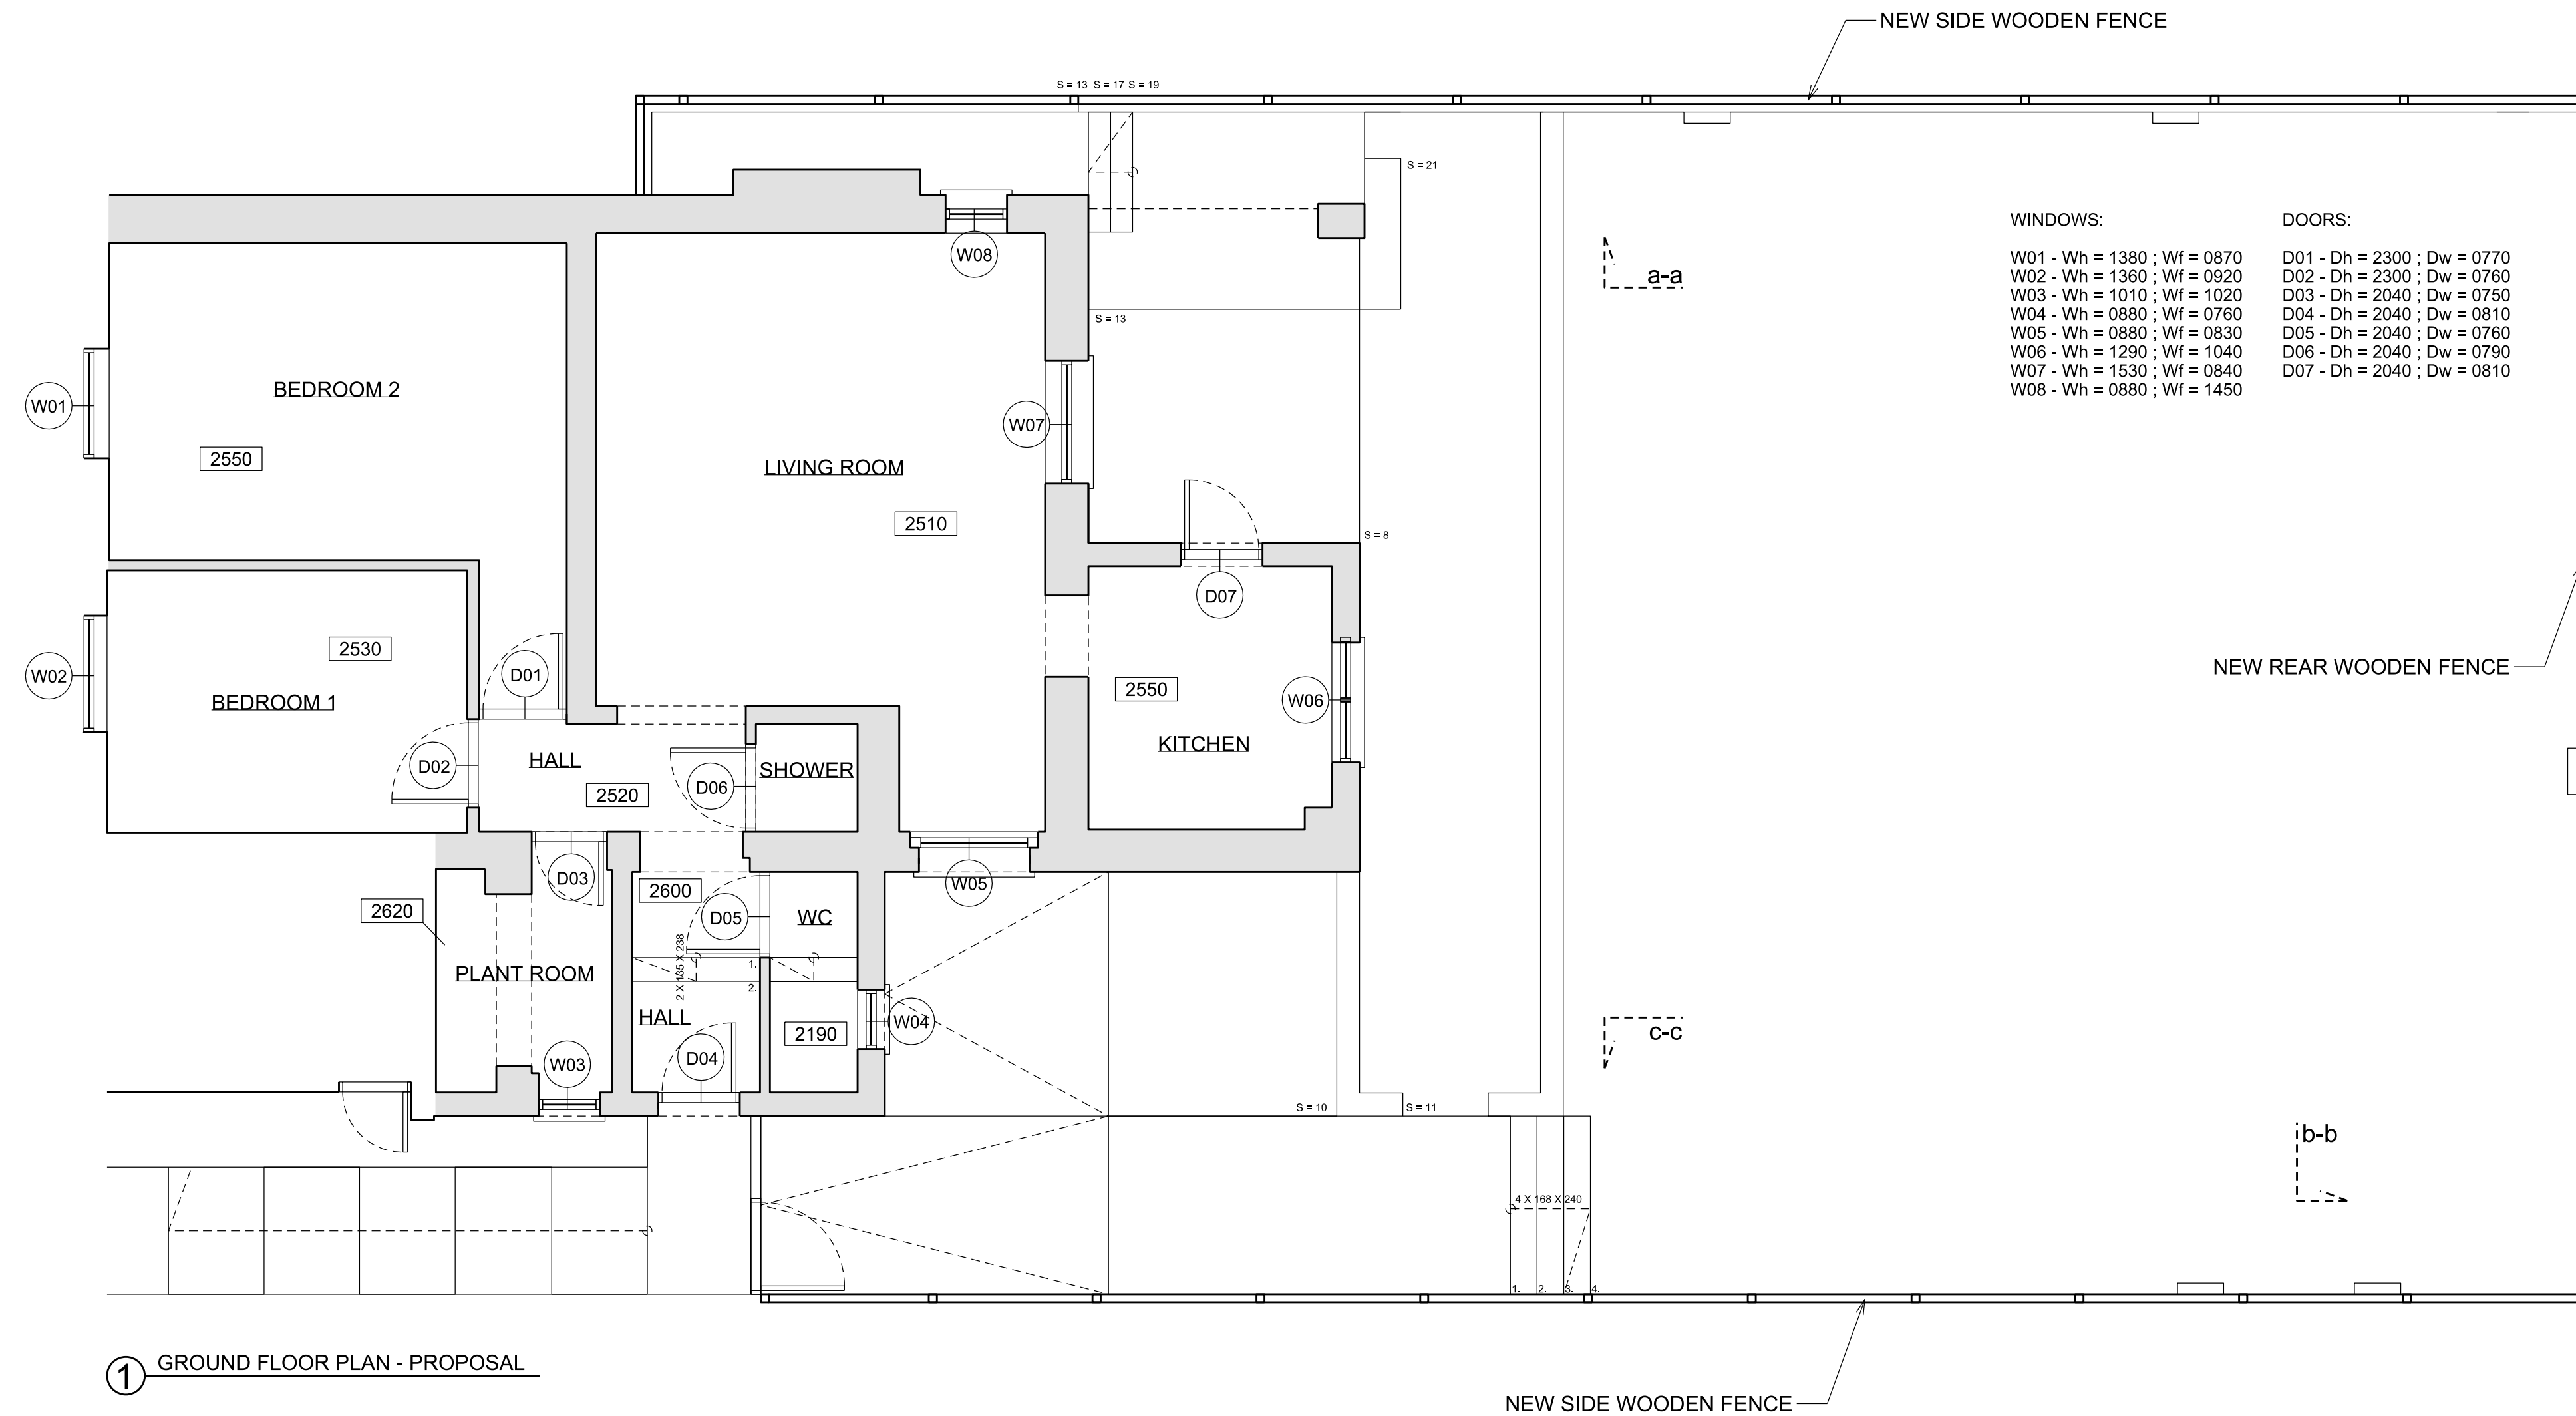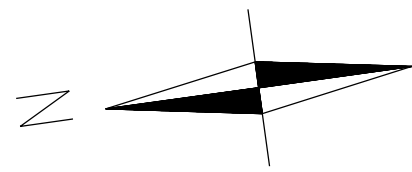

Written dimensions to be taken in preferences to scaled dimensions. The Contractor is responsible for checking all dimensions before work starts.

All work is to be carried out to the requirements, and to the satisfaction of the Local Authority. These drawings are for planning purposes only

Any discrepancies to be brought to the attention of 4D Planning Consultants immediately.

Rev	Date	Description	by	chk




www.GetMePlanning.com

Client
Valeryane Le Guernic


Project
**Ground Floor Flat
27 Bartholomew Rd
London NW5 2AH**

Title
**Ground Floor Plan
Proposal**


Date	March 2015	/
Scale:	1:100 @ A3	
Drawing No.	A-0G-01	Rev

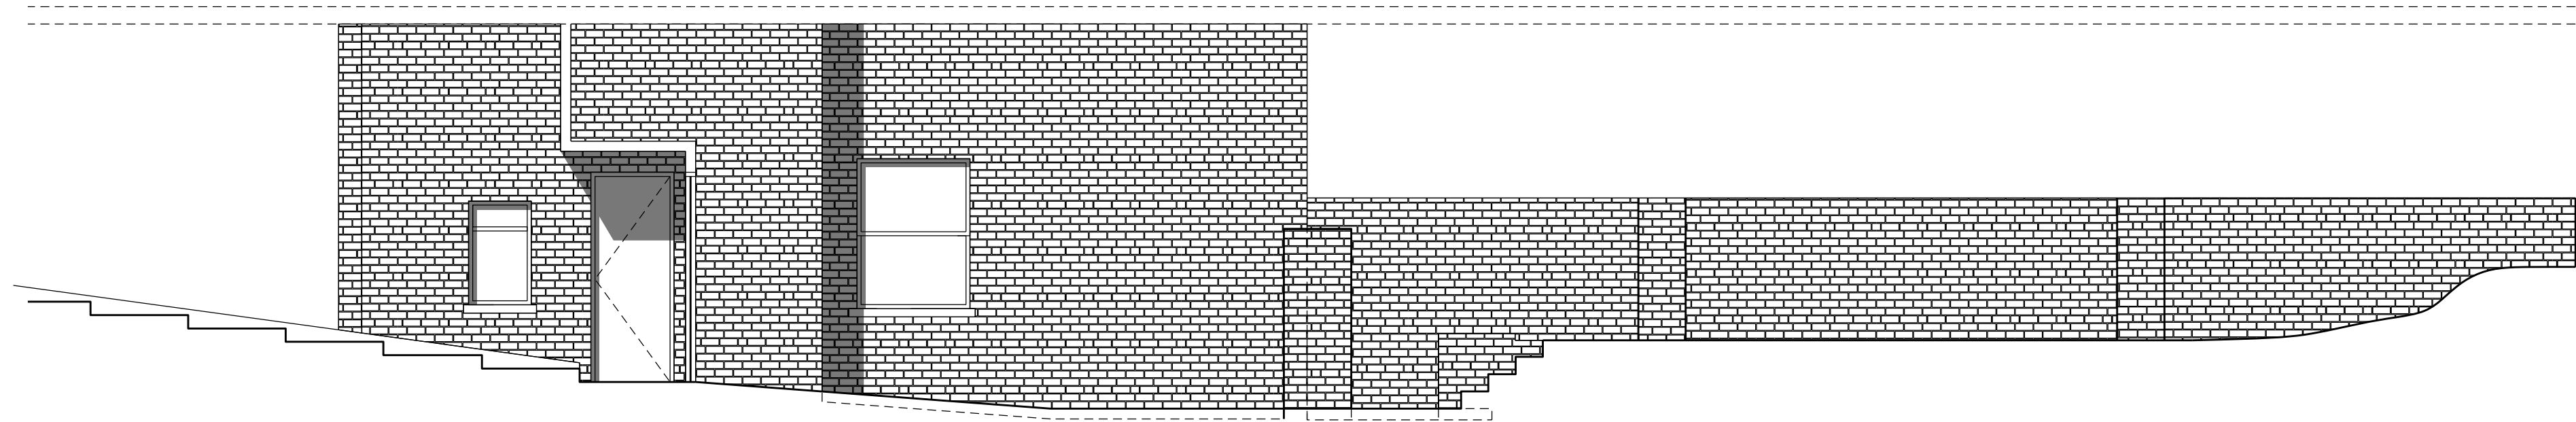

1 EXISTING SIDE ELEVATION

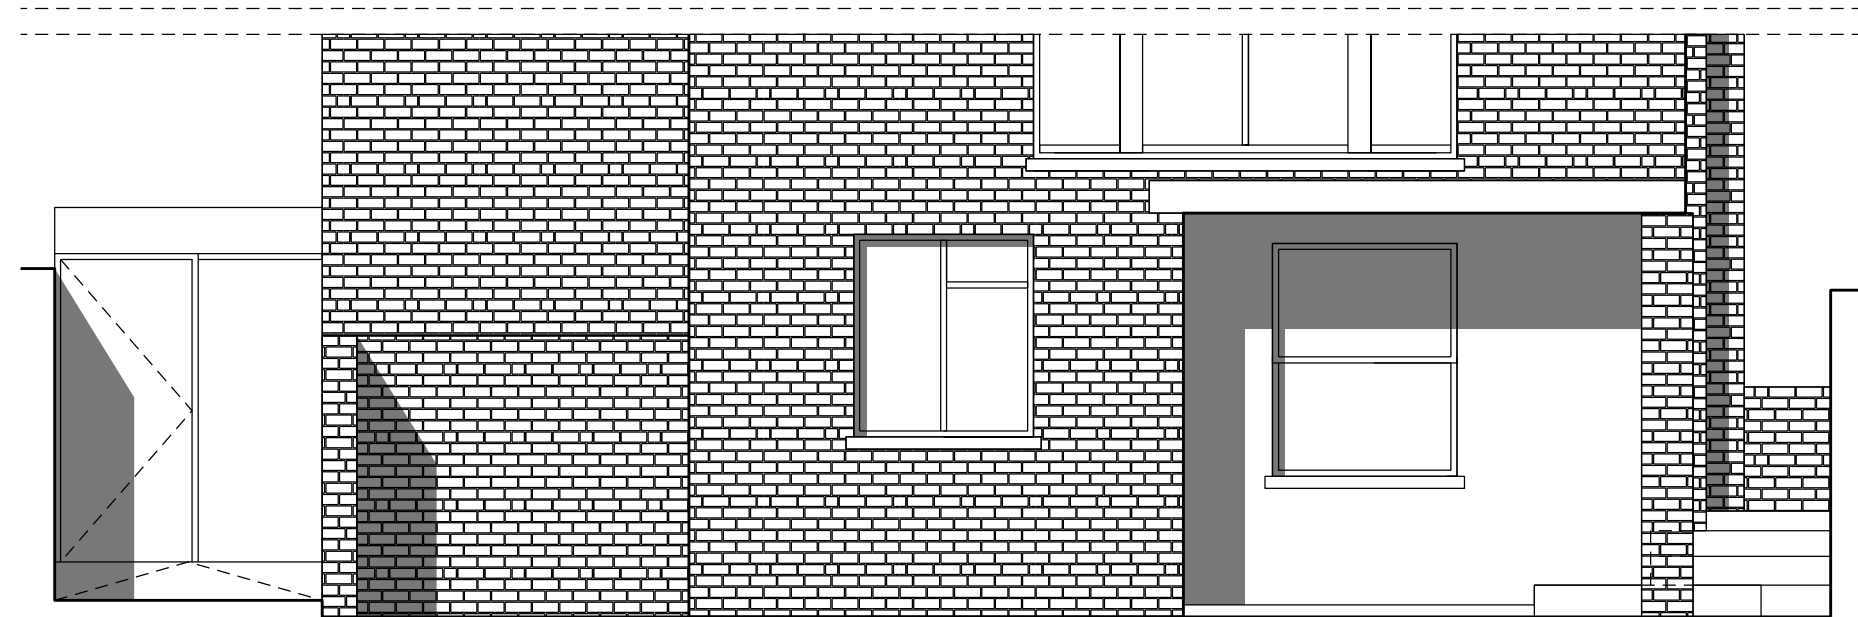

2 EXISTING REAR ELEVATION

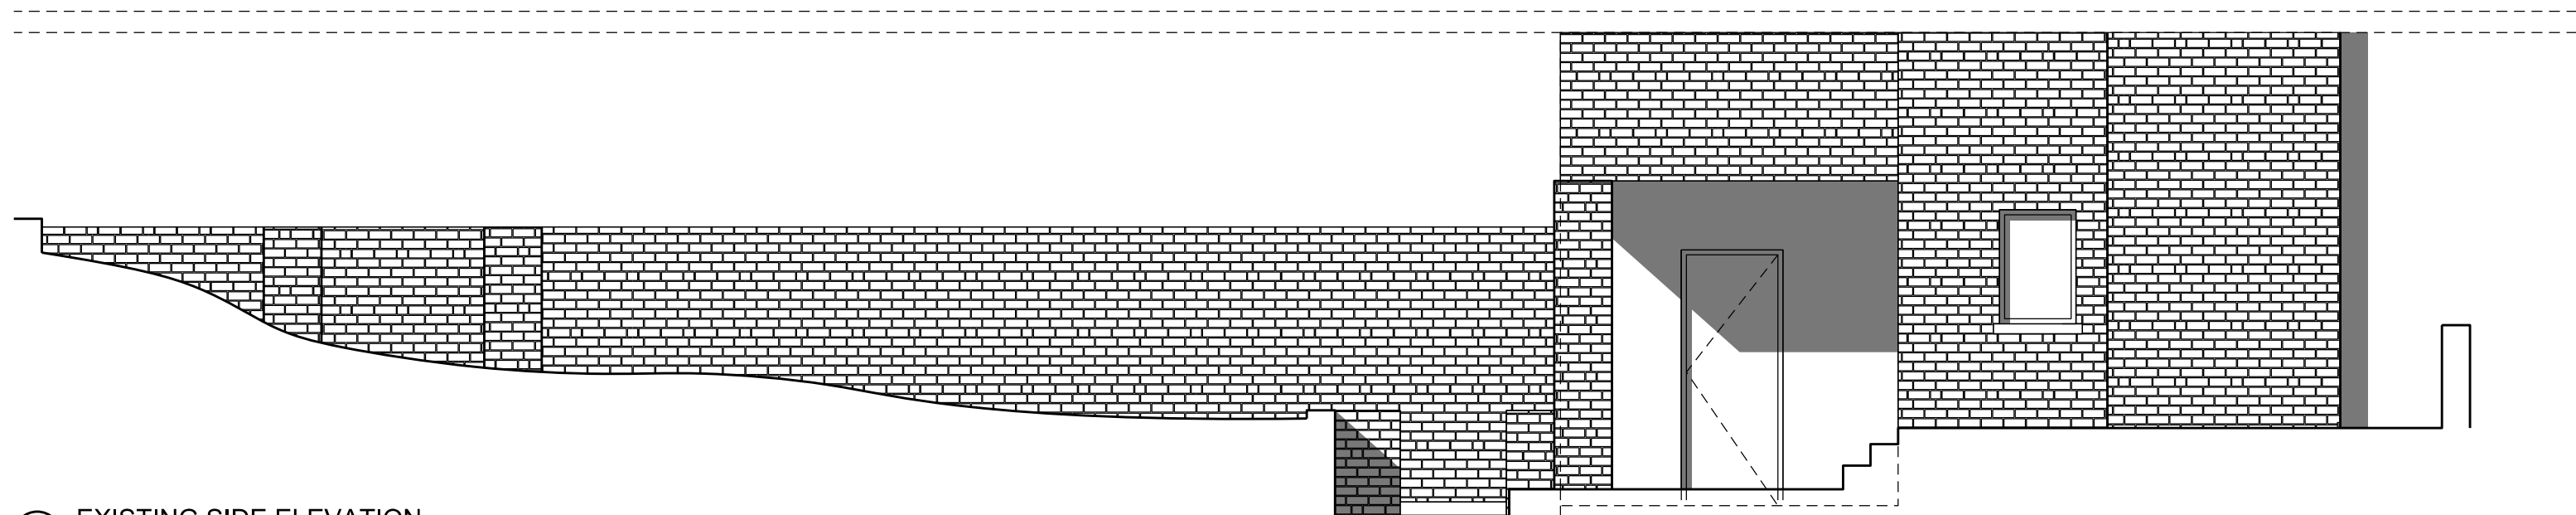

3 EXISTING SIDE ELEVATION



Written dimensions to be taken in preferences to scaled dimensions. The Contractor is responsible for checking all dimensions before work starts.

All work is to be carried out to the requirements, and to the satisfaction of the Local Authority. These drawings are for planning purposes only

Any discrepancies to be brought to the attention of 4D Planning Consultants immediately.

Rev	Date	Description	by	chk




www.GetMePlanning.com

Client
Valeryane Le Guernic


Project
**Ground Floor Flat
27 Bartholomew Rd
London NW5 2AH**

Title
**Existing Rear / Side
Elevations**


Date	March 2015	/
Scale:	1:100 @ A3	
Drawing No.	A-76-00	Rev

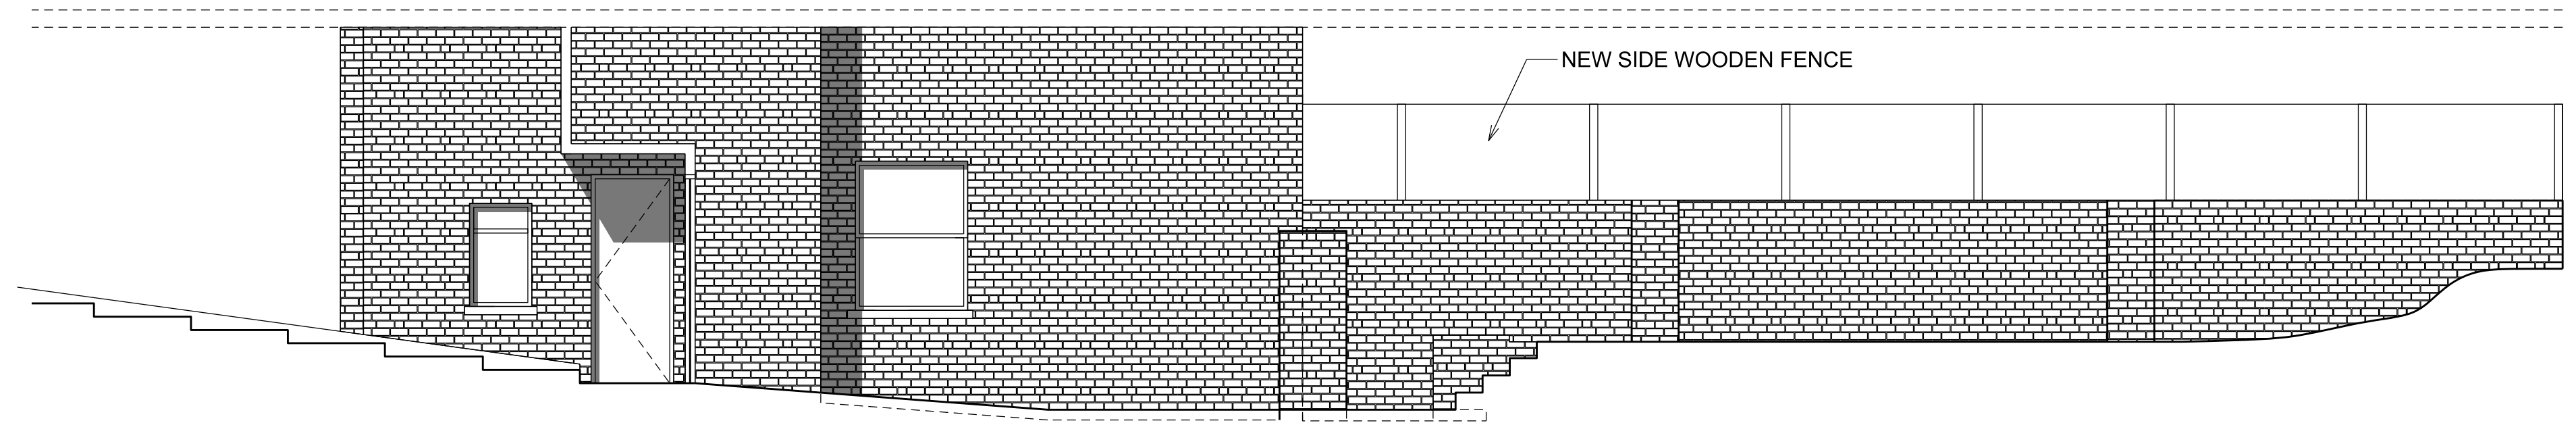

① SIDE ELEVATION PROPOSAL

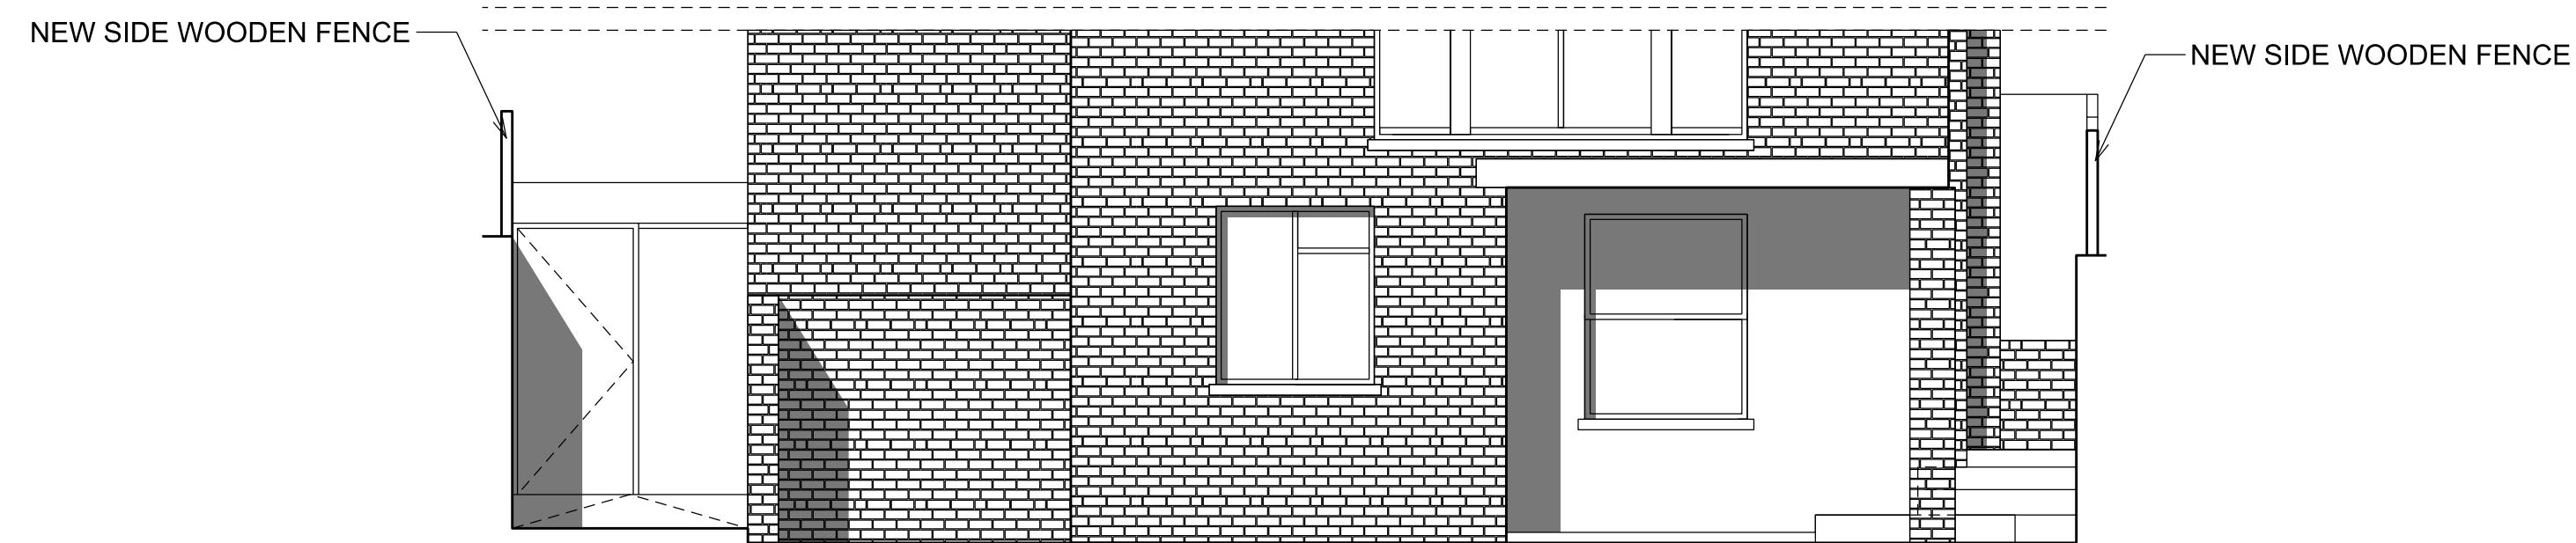

② REAR ELEVATION PROPOSAL

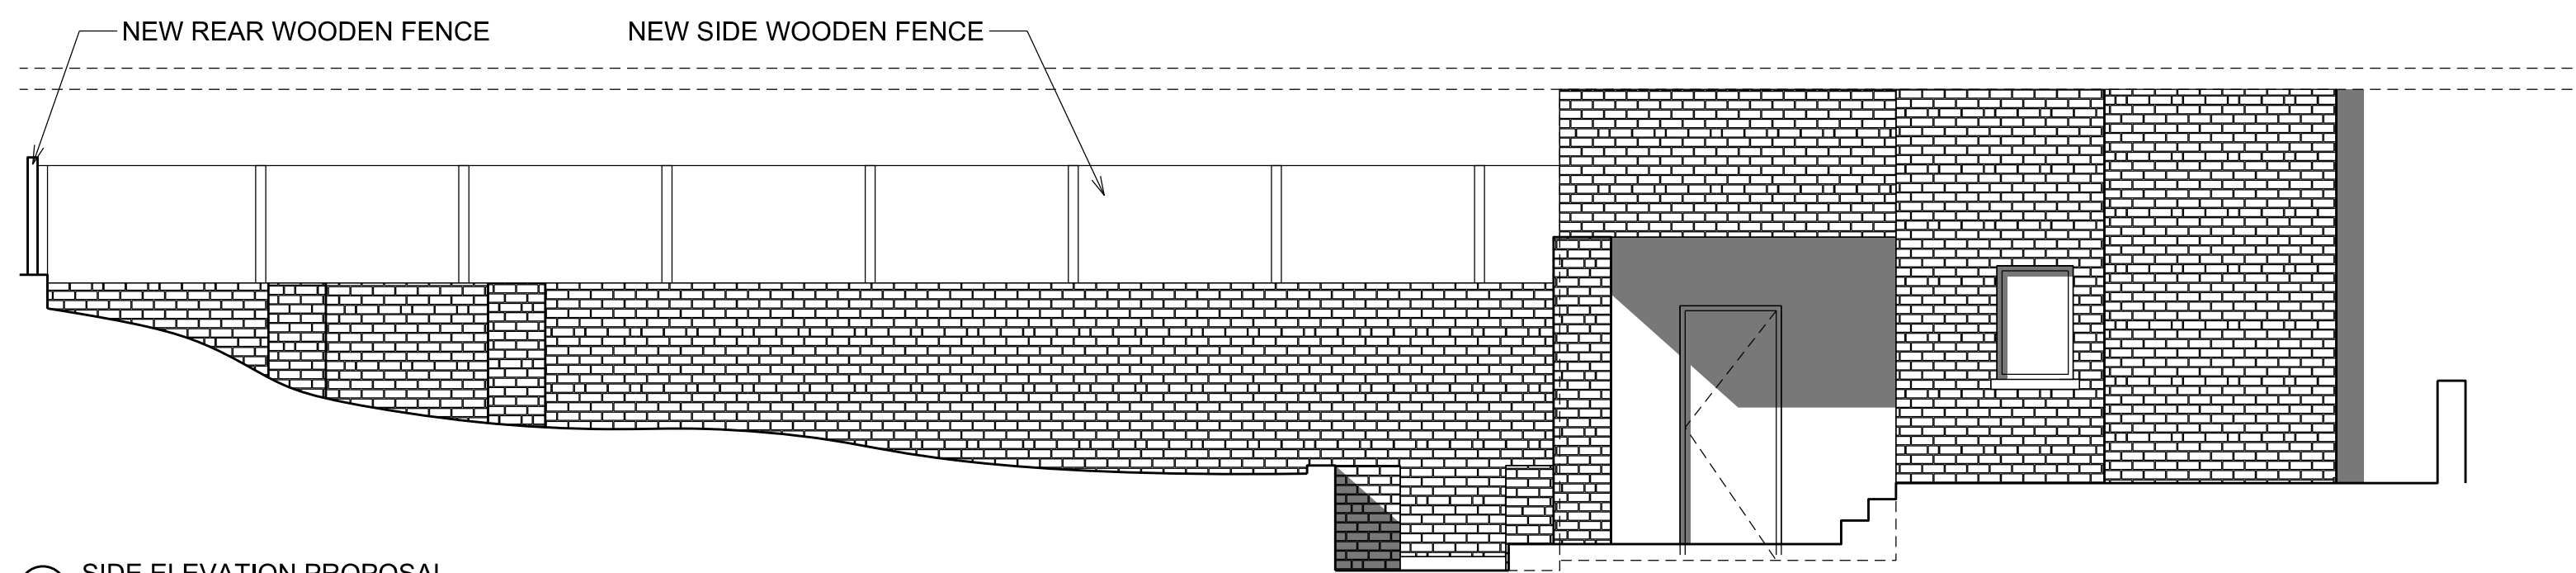

③ SIDE ELEVATION PROPOSAL




Written dimensions to be taken in preferences to scaled dimensions. The Contractor is responsible for checking all dimensions before work starts.

All work is to be carried out to the requirements, and to the satisfaction of the Local Authority. These drawings are for planning purposes only

Any discrepancies to be brought to the attention of 4D Planning Consultants immediately.

Rev	Date	Description	by	chk

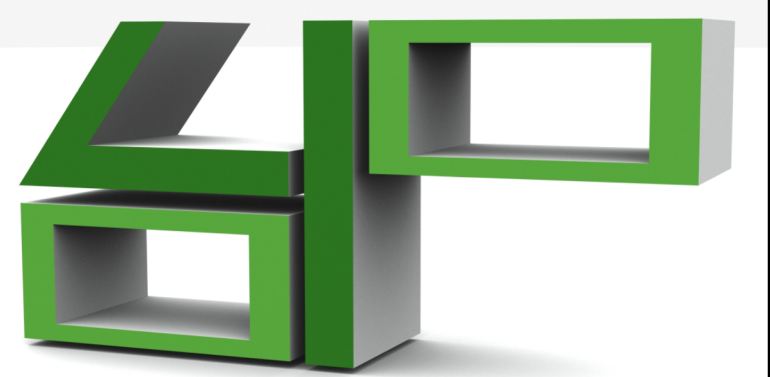


www.GetMePlanning.com

Client
Valeryane Le Guernic


Project
**Ground Floor Flat
27 Bartholomew Rd
London NW5 2AH**

Title
**Rear / Side Elevations
Proposal**


Date	March 2015	/
Scale:	1:100 @ A3	
Drawing No.	A-76-01	Rev

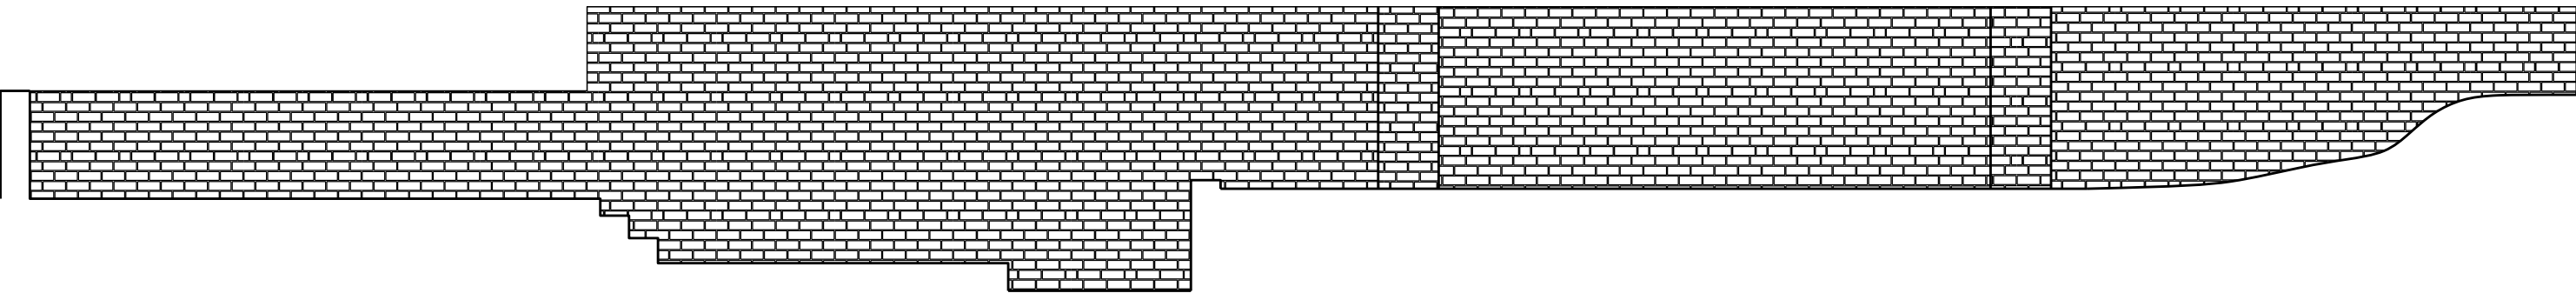

① EXISTING SIDE FENCE - VIEW A-A

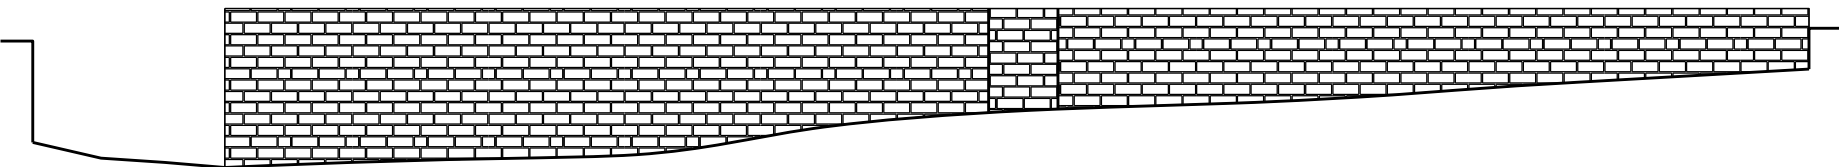

② EXISTING REAR FENCE - VIEW B-B

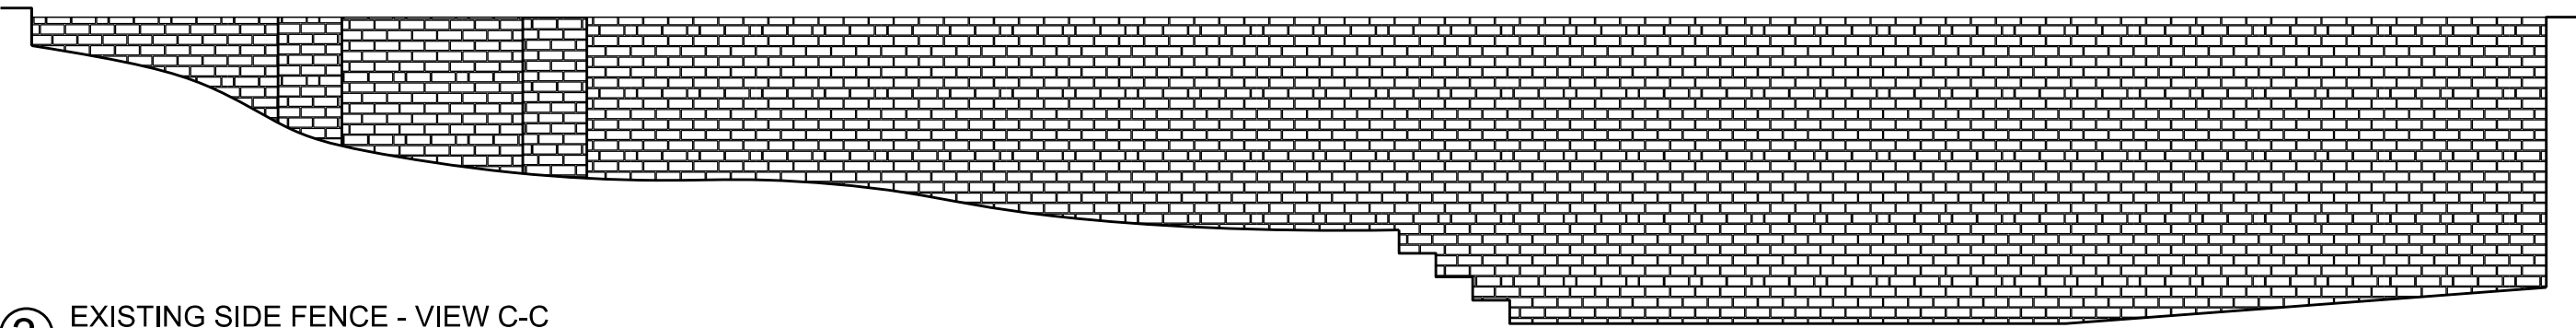

③ EXISTING SIDE FENCE - VIEW C-C




Written dimensions to be taken in preferences to scaled dimensions. The Contractor is responsible for checking all dimensions before work starts.

All work is to be carried out to the requirements, and to the satisfaction of the Local Authority. These drawings are for planning purposes only


Any discrepancies to be brought to the attention of 4D Planning Consultants immediately.

Rev	Date	Description	by	chk




www.GetMePlanning.com


Client		Valeryane Le Guernic
Project		Ground Floor Flat 27 Bartholomew Rd London NW5 2AH
Title		Existing Fence Elevations
Date	March 2015	/
Scale:	1:100 @ A3	
Drawing No.	A-86-00	Rev

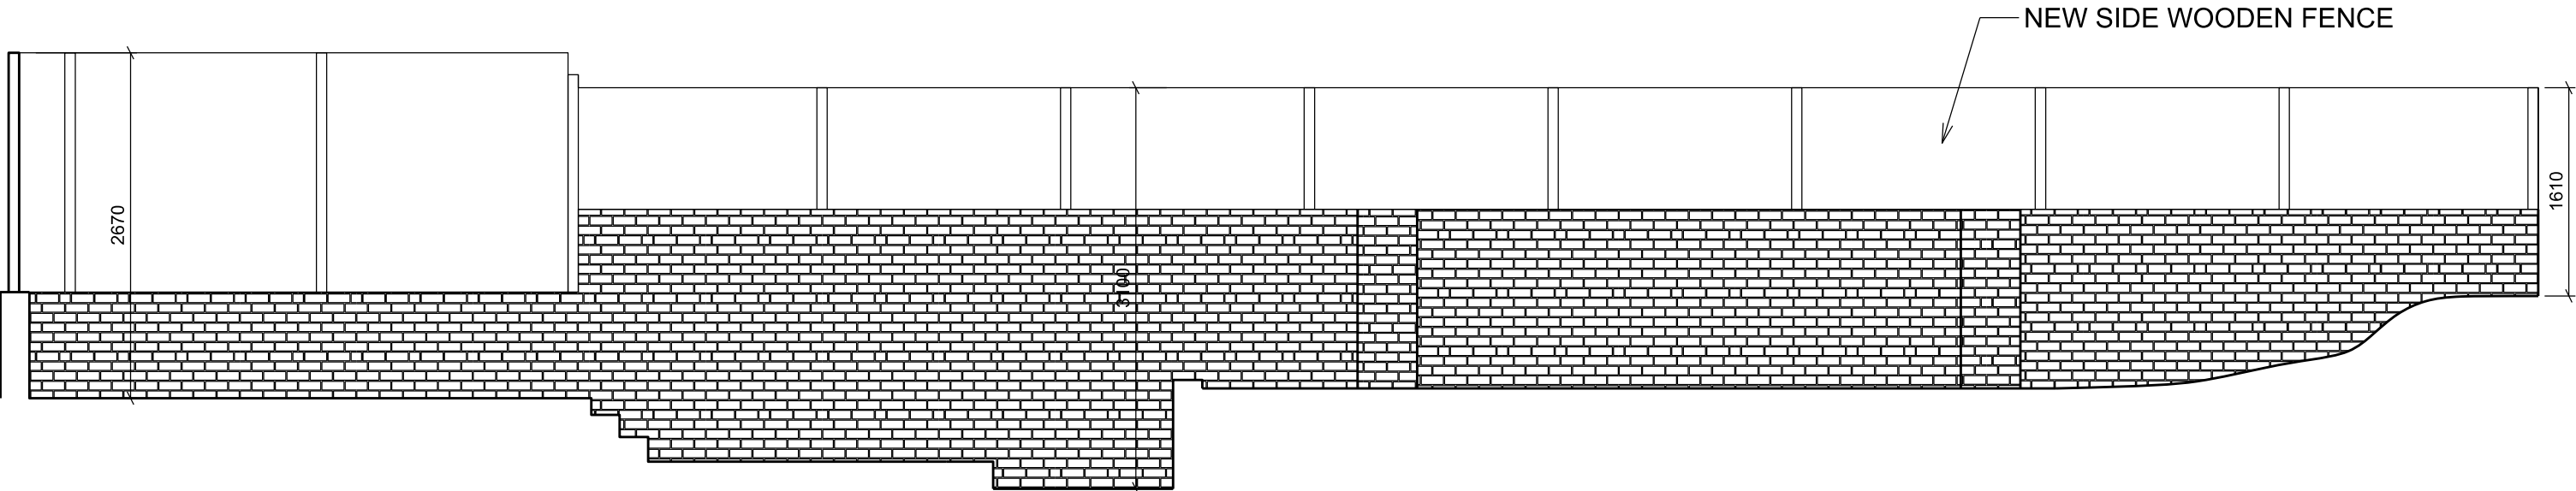


① SIDE FENCE - VIEW A-A PROPOSAL

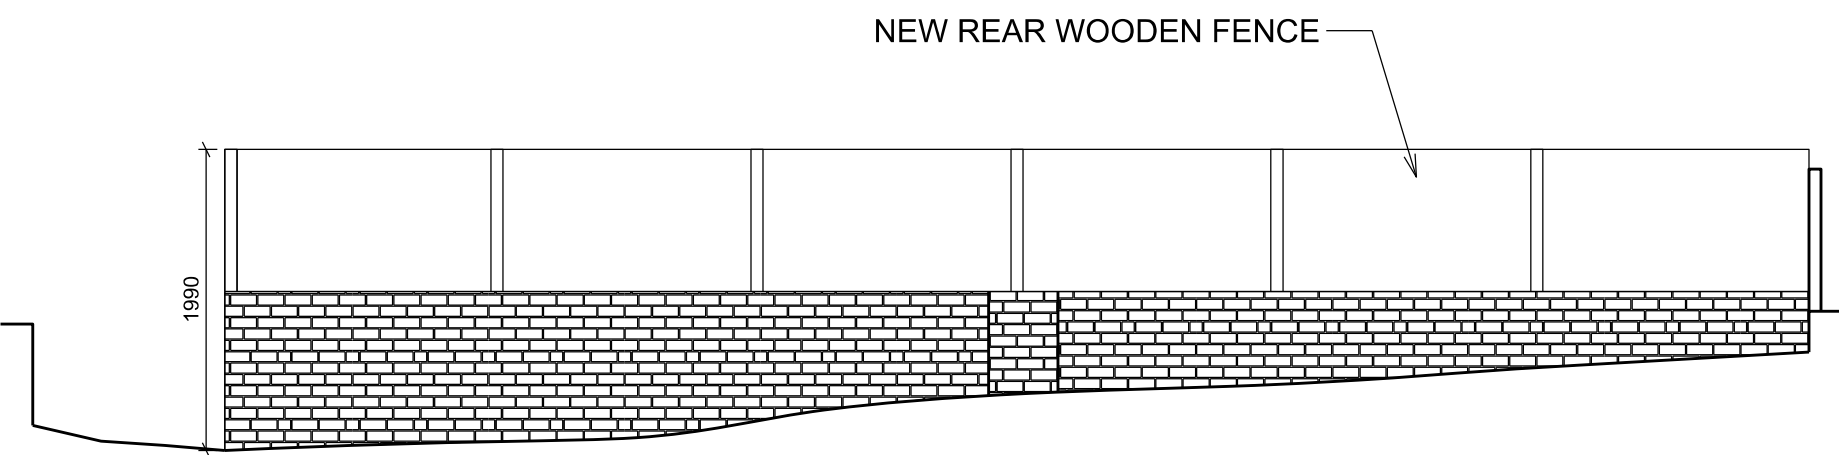

② REAR FENCE - VIEW B-B PROPOSAL

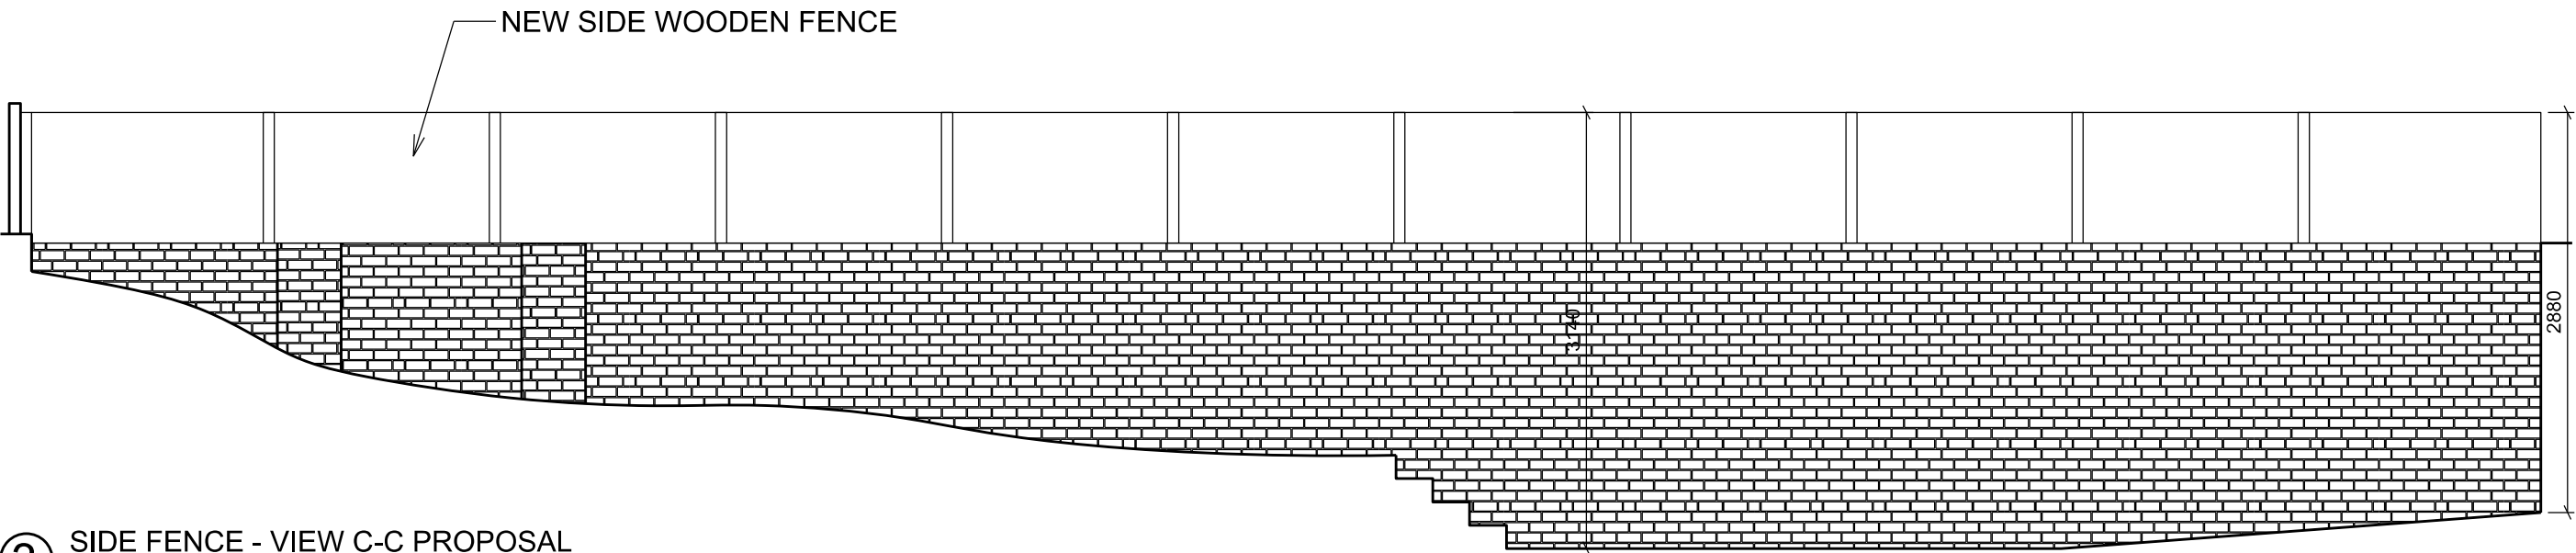

③ SIDE FENCE - VIEW C-C PROPOSAL

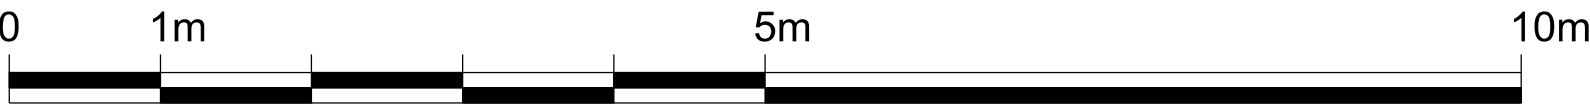

Written dimensions to be taken in preferences to scaled dimensions. The Contractor is responsible for checking all dimensions before work starts.

All work is to be carried out to the requirements, and to the satisfaction of the Local Authority. These drawings are for planning purposes only

Any discrepancies to be brought to the attention of 4D Planning Consultants immediately.

Rev	Date	Description	by	chk



www.GetMePlanning.com

Client Valeryane Le Guernic	
Project Ground Floor Flat 27 Bartholomew Rd London NW5 2AH	
Title Fence Elevations Proposal	
Date March 2015	/
Scale: 1:100 @ A3	
Drawing No. A-86-01	Rev