


- Notes
- This drawing has been prepared in accordance with the scope of RPS's appointment with its client and is subject to the terms and conditions of that appointment. RPS accepts no liability for any use of this document other than by its client and only for the purposes for which it was prepared and provided.
  - If received electronically it is the recipient's responsibility to print to correct scale. Only written dimensions should be used.

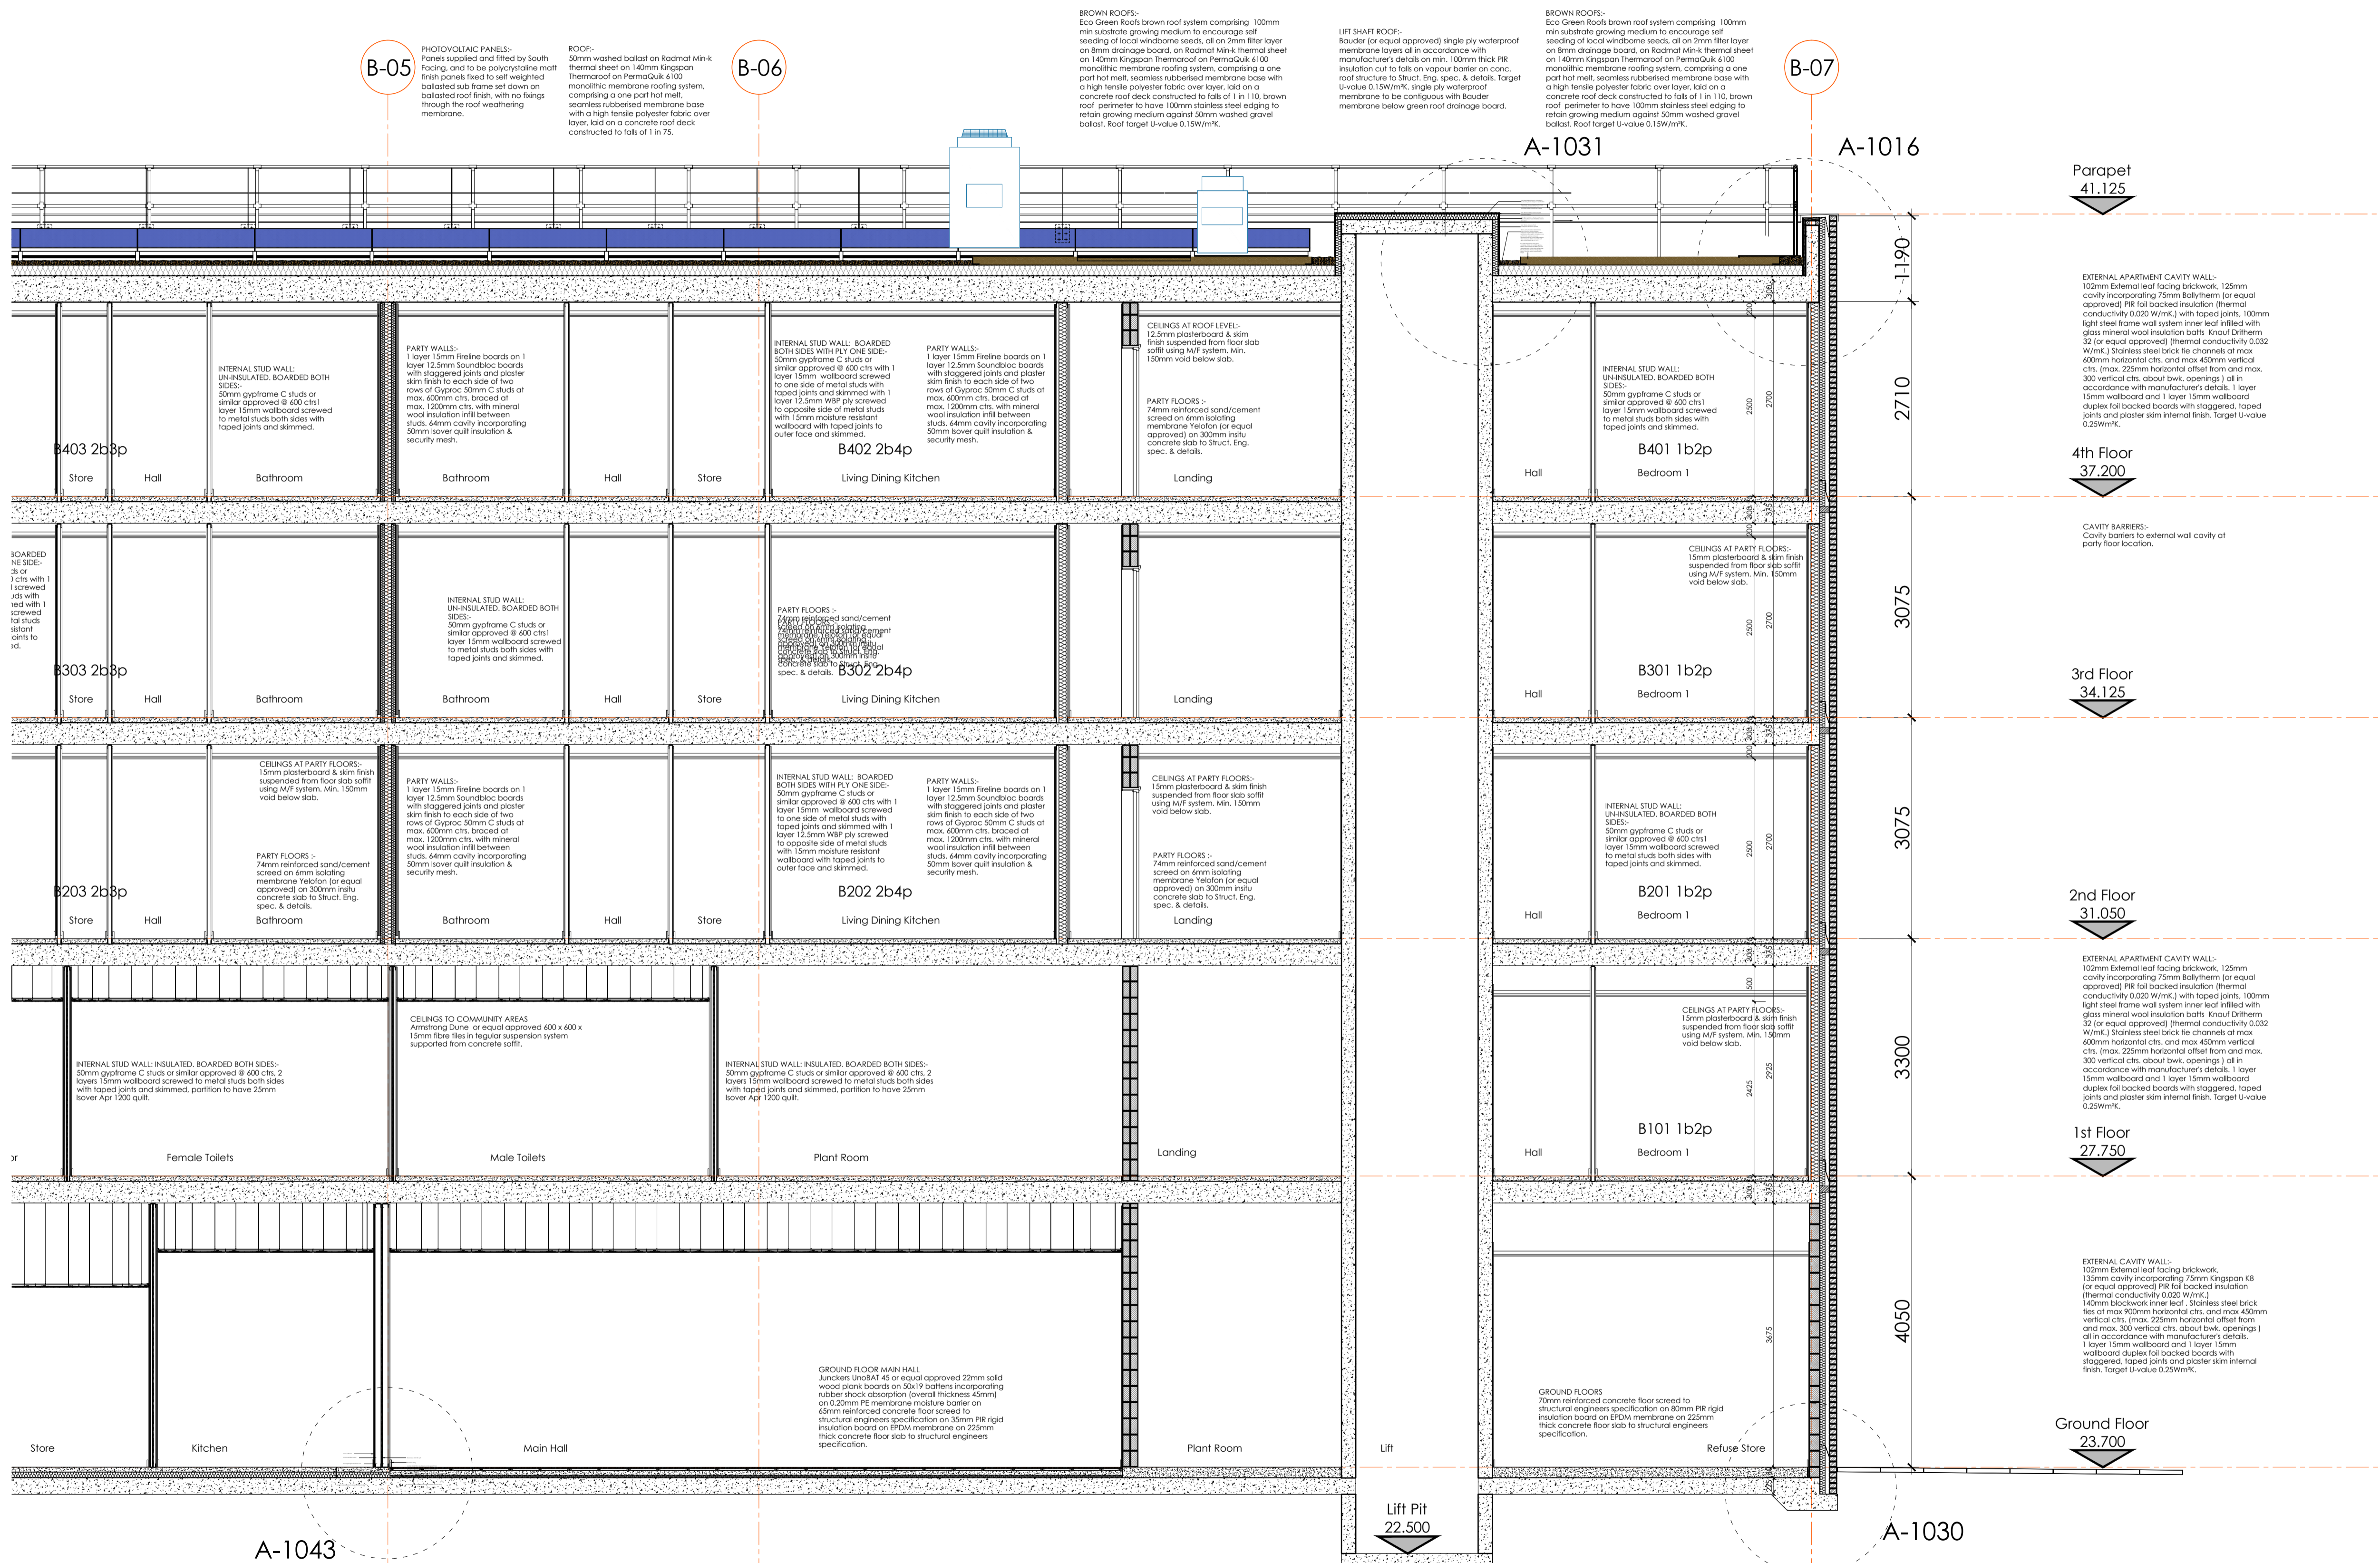

Rev	Description	Date	Initial	Checked
B	Roof deck amended, brown roof specification added, photovoltaics added, roof plant added	21.03.2015	KDR	
A	Detail keys added, dimensions added, status changed to construction	21.08.2014	KDR	

For guidance only. Do not scale off this drawing.

**RPS**

Highfield House, 5 Ridgeway  
 Quinton Business Park, Birmingham B32 1AF  
 T: +44(0)121 213 5500 E: rpsbm@rpsgroup.com F: +44(0)121 213 5502

Client **Higgins**

Project **Plender Street Camden**

Title **Building B Section B8 Sheet 2 of 2**

Status	Drawn By	PM/Checked by
Construction	KDR	-
Job Ref	Scale @ A1	Date Created
AAA5174	1:50	17.07.2014
Drawing Number	Rev	
A-B910	B	
rpsgroup.com		