


- Notes
- This drawing has been prepared in accordance with the scope of RPS's appointment with its client and is subject to the terms and conditions of that appointment. RPS accepts no liability for any use of this document other than by its client and only for the purposes for which it was prepared and provided.
 - If received electronically it is the recipient's responsibility to print to correct scale. Only written dimensions should be used.

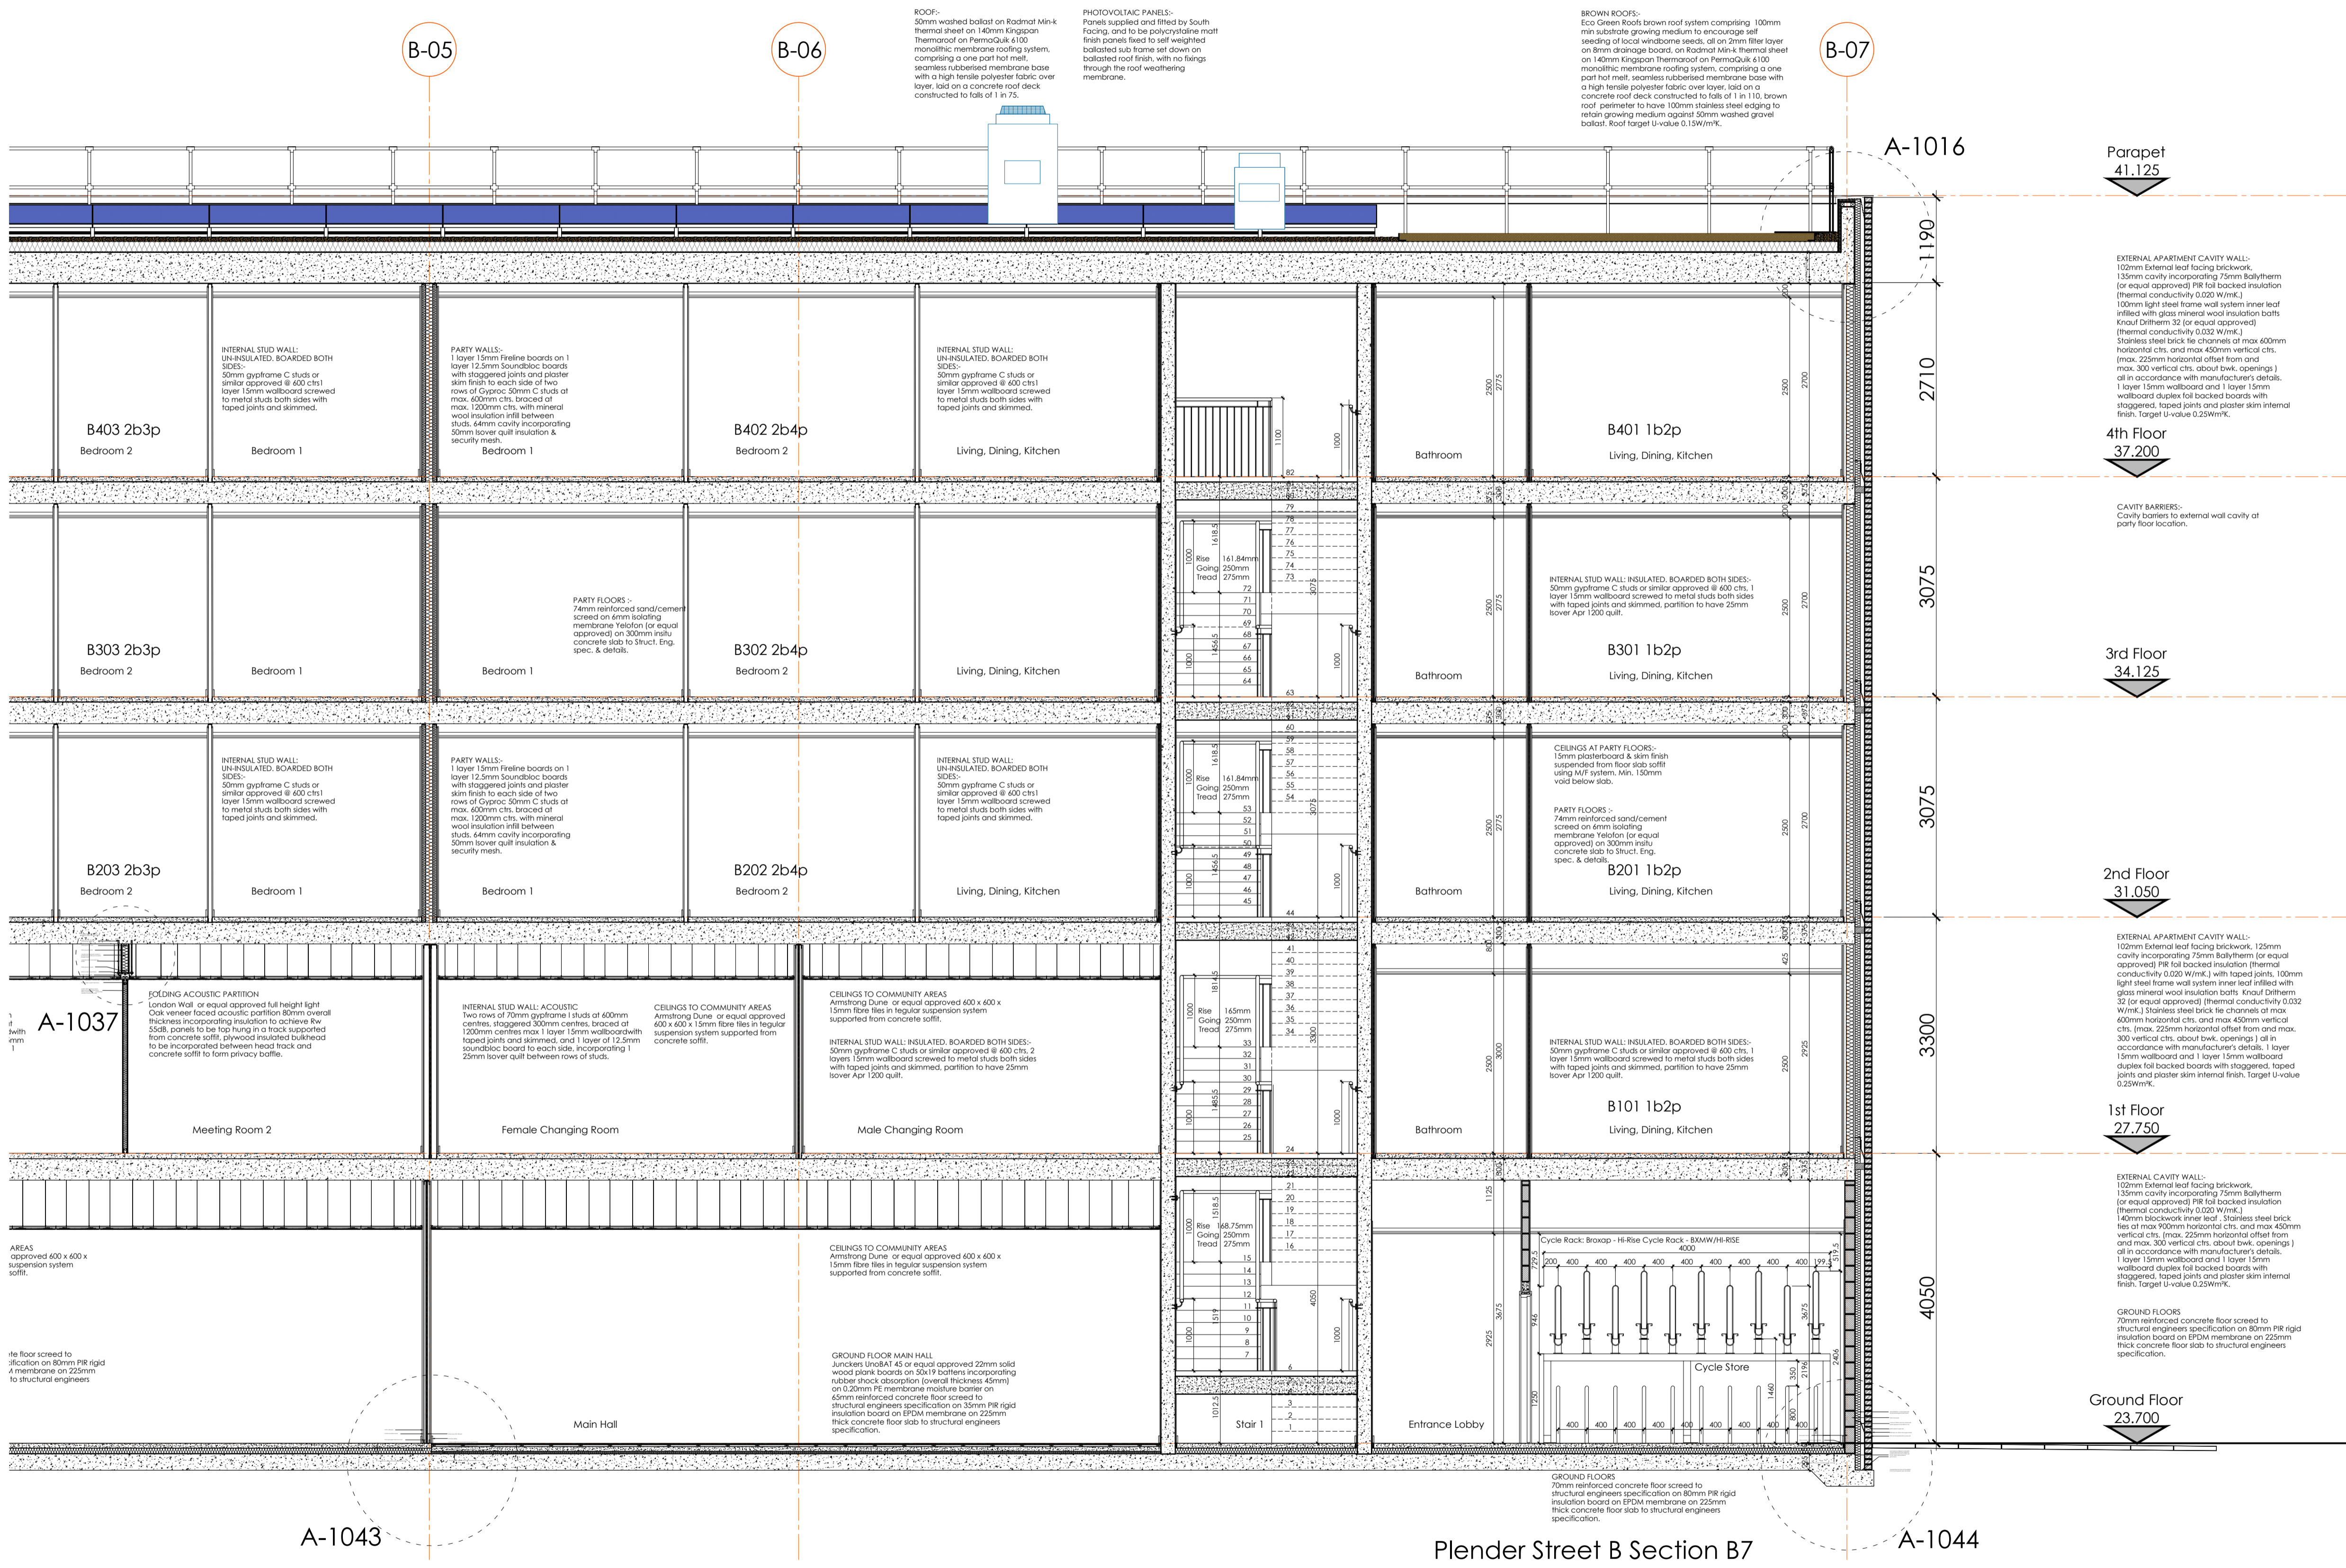

B	Roof deck amended, brown roof specification added, photovoltaics added, roof plan added	19.03.2015	KDR	
A	Dimensions added, cycle store details added, status changed to construction.	21.08.2014	KDR	
Rev	Description	Date	Initial	Checked

For guidance only. Do not scale off this drawing.

RPS

Highfield House, 5 Ridgeway
 Quinton Business Park, Birmingham B32 1AF
 T: +44(0)121 213 5500 E: rpsbm@rpsgroup.com F: +44(0)121 213 5502

Client **Higgins**

Project **Plender Street Camden**

Title **Building B Section B7 Sheet 2 of 2**

Status	Drawn By	PM/Checked by
Construction	KDR	-
Job Ref	Scale @ A1	Date Created
AAA5174	1:50	17.07.2014

Drawing Number	Rev
A-B908	B