



This drawing is the property of Integrated Solutions and is issued on the condition that it is not copied, reproduced, retained or disclosed to any unauthorised person, either wholly or in part without the consent in writing of Integrated Solutions. Do not scale from this drawing, all dimensions to be reviewed on site prior to any work commencement. Copyright reserved.

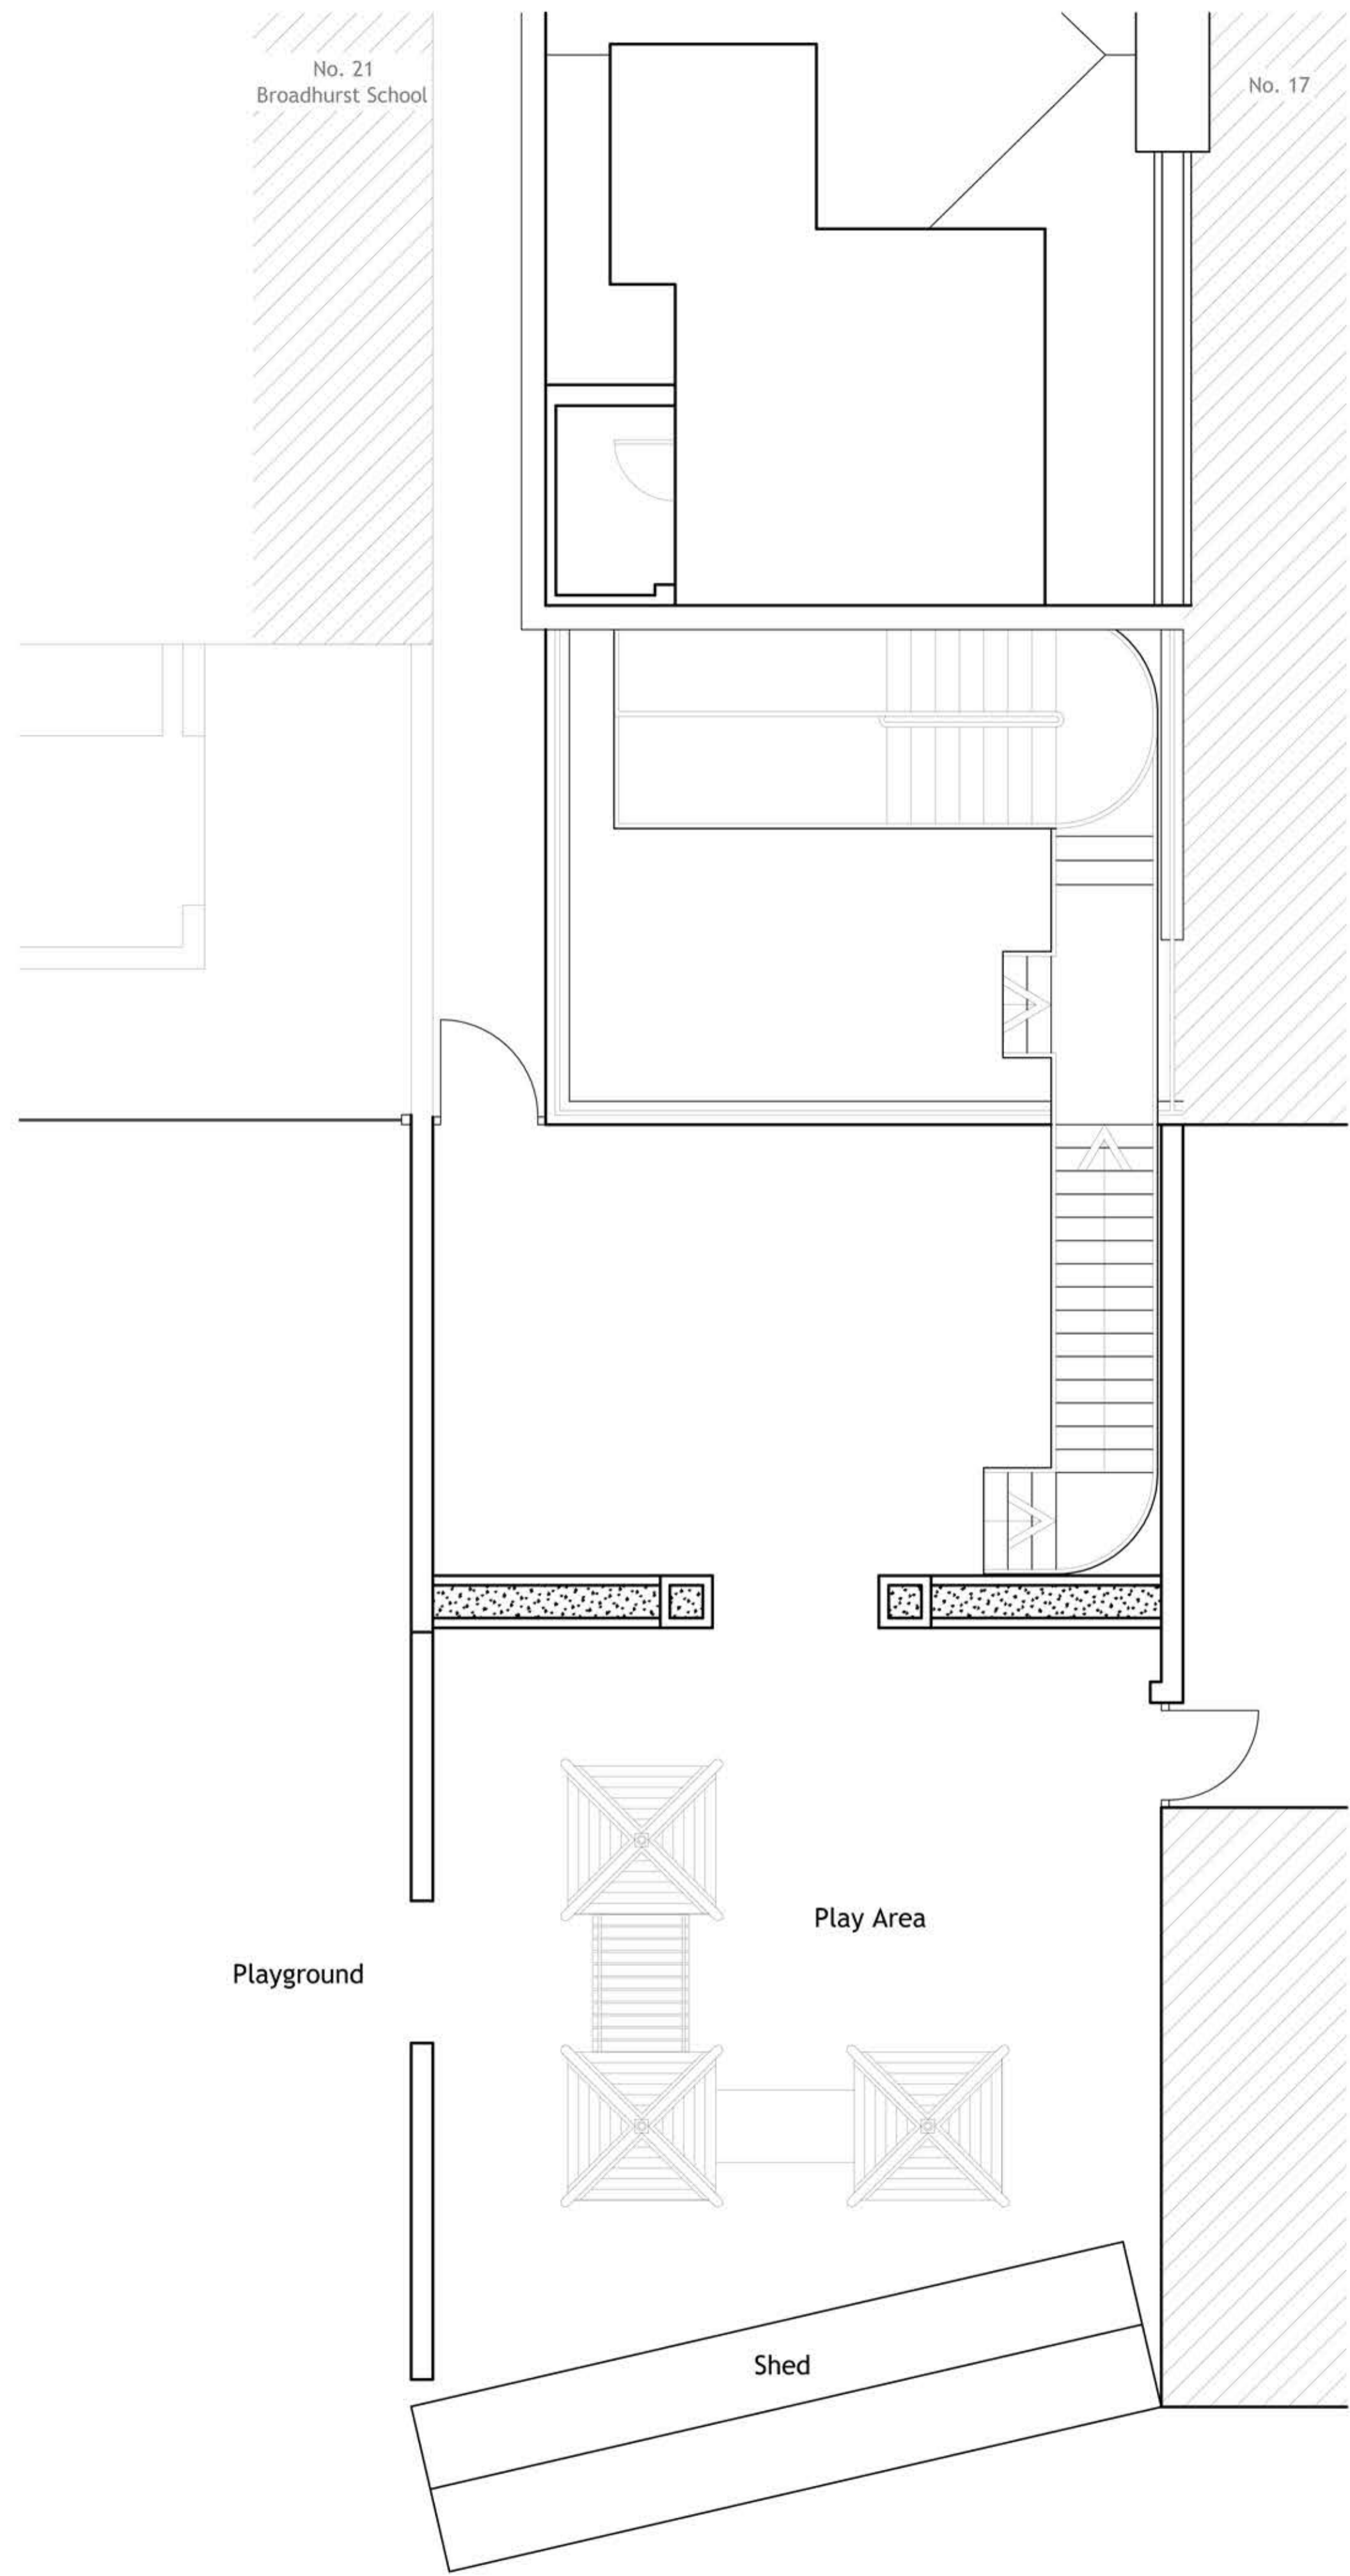

Roof Plan: As Existing

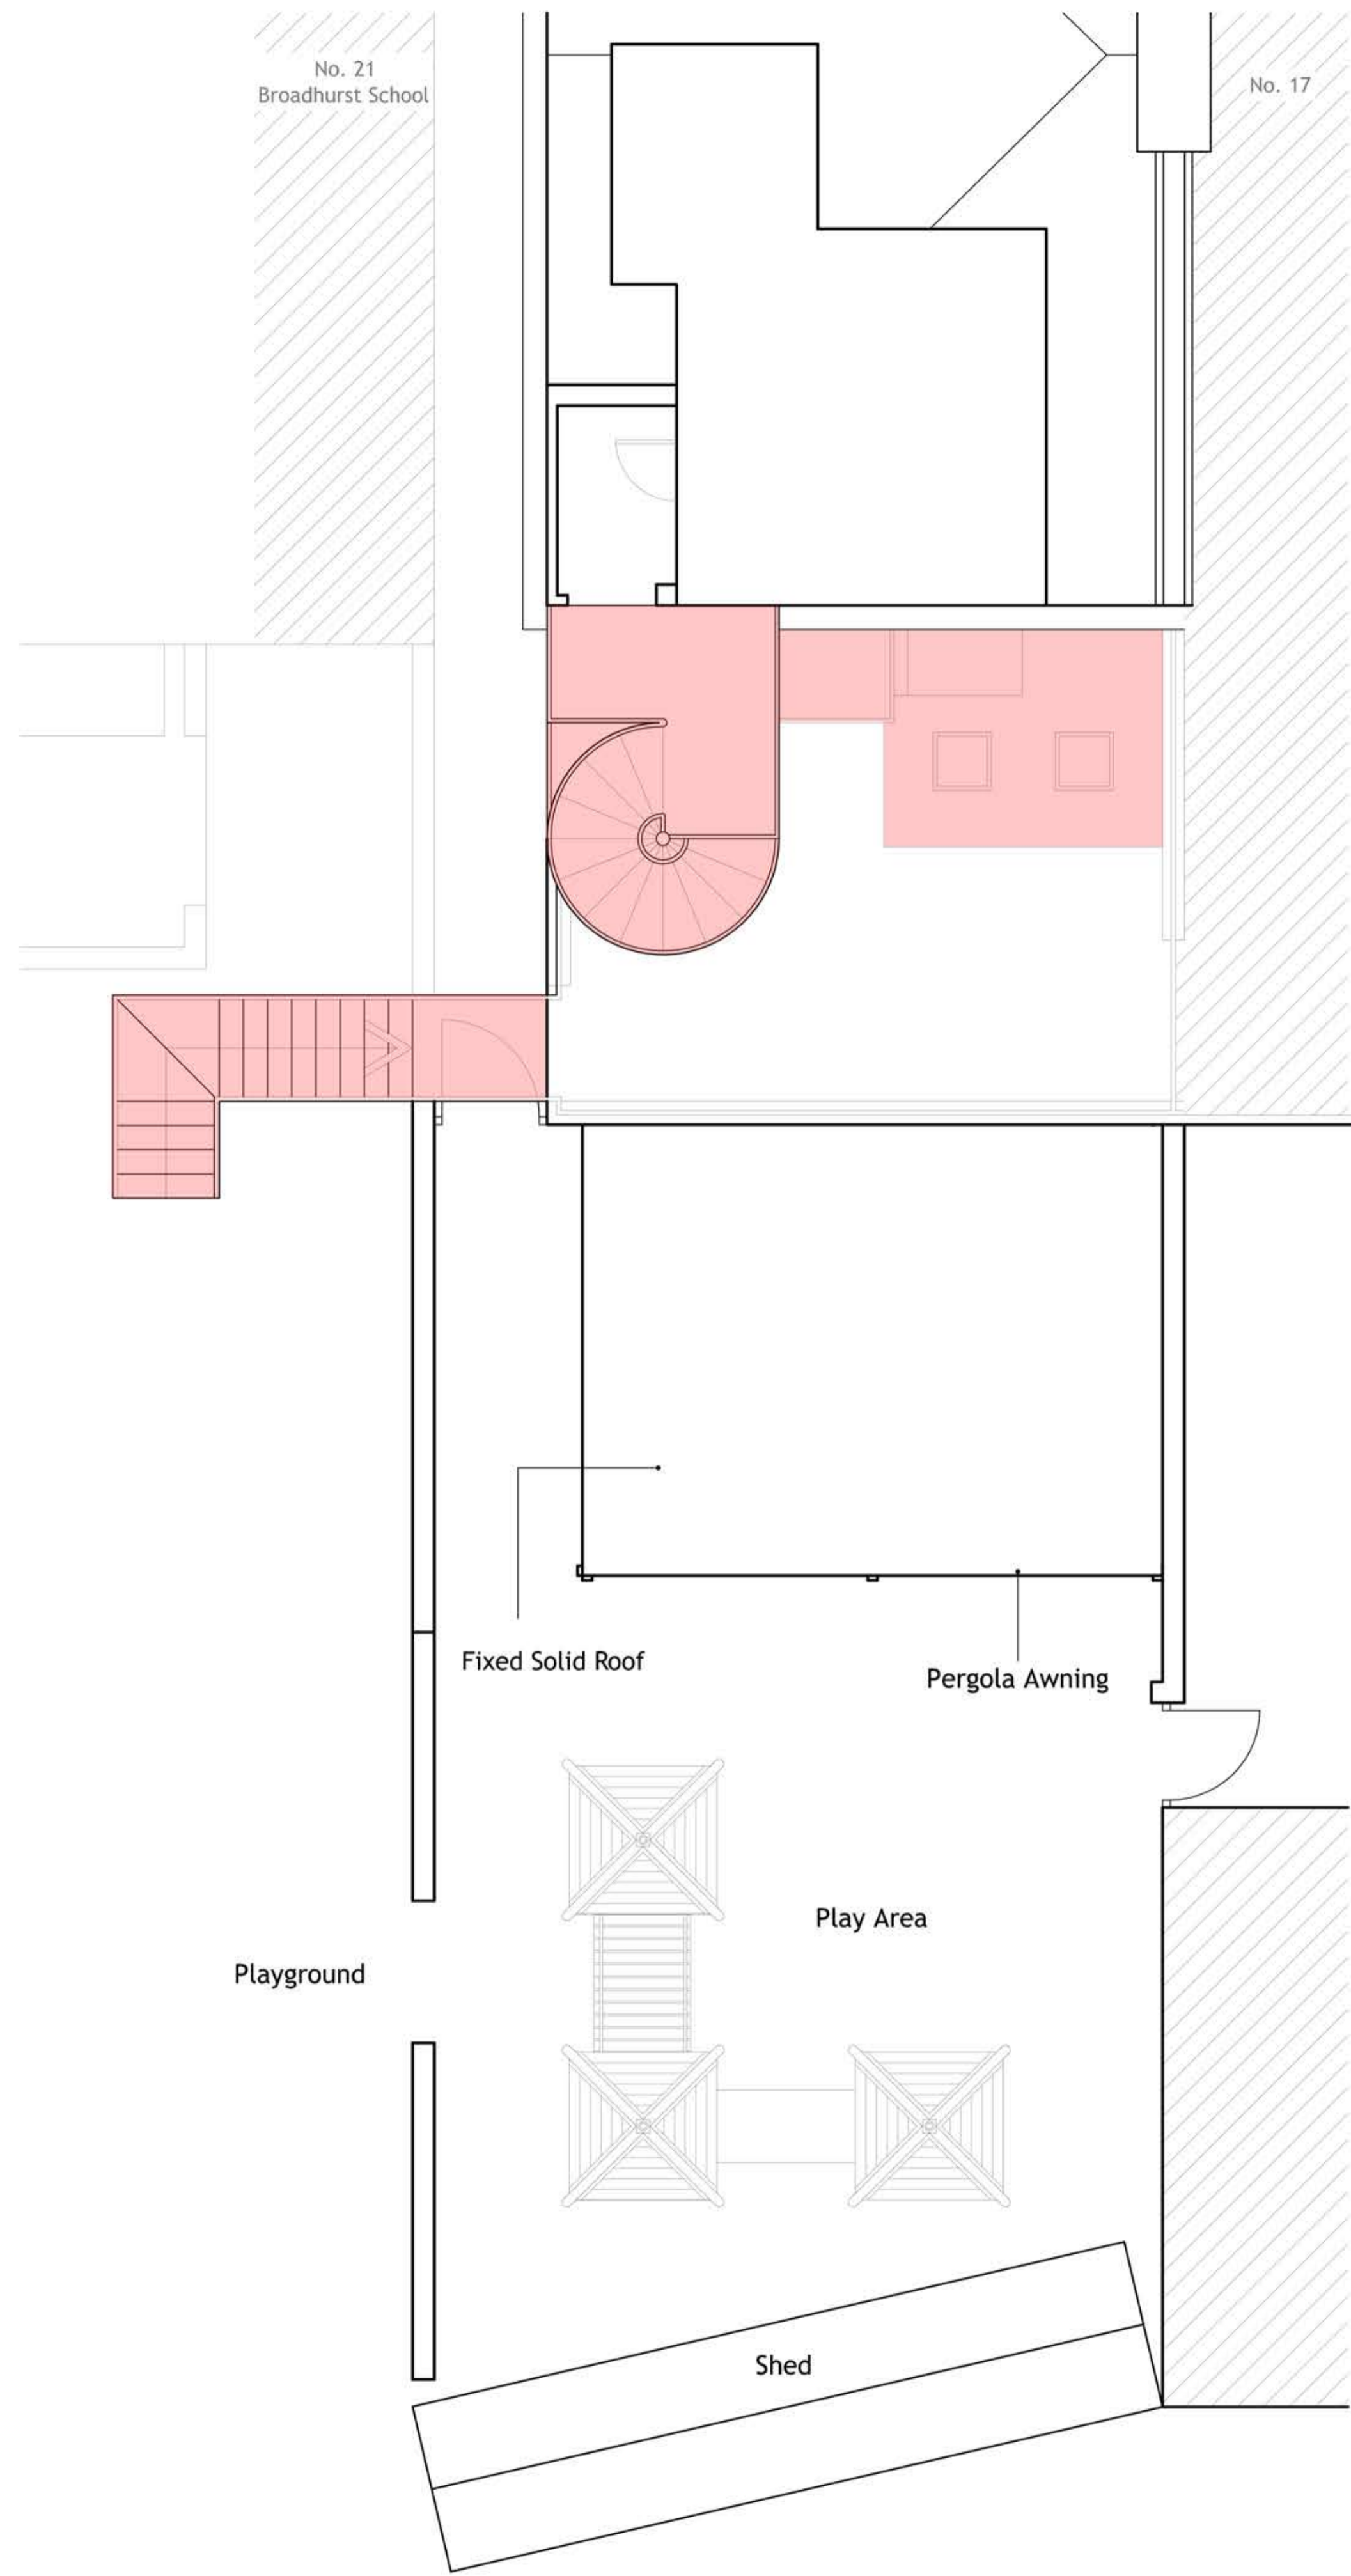

Roof Plan: As Proposed

ALREADY APPROVED AS PER APPLICATIONS:
2012/1449/P AND 2013/1904/P

INTEGRATED SOLUTIONS	
TUCKER LODGE • DENHAM AVENUE • DENHAM • BUCKINGHAMSHIRE • UMS REG. T: 01295 828 030 F: 01295 828 030 E: info@integratedslp.com	
Client: Mr Brian Berkery	
Project: Broadhurst School: Outdoor Pergola 19 Greencroft Gardens London NW6 3LP	
Drawing: Roof Plans: As Existing / Proposed	
Compass:	Ref No. IS.19GG.OP03
Scale: 1:50 @ A1	Revision: -
Drawn: MH	Date: 09/03/2015