


FRONT ELEVATION



REAR ELEVATION


DO NOT SCALE THIS DRAWING	Job No 5336		Consultancy Ltd	t: 0203762 e: ines@pag		PAD	
WRITTEN DIMENSIONS ONLY TO BE USED ALL DIMENSIONS ARE IN MILLIMETRES	FOR PLANNING PURPOSES ONLY	London NW6 4NP		w: www.pad.eu.com			
	29 Compayne Gardens,	title	PHOTO SHEET				
ANY INCONSISTENCIES TO BE REPORTED TO THE ARCHITECT IMMEDIATELY	London, NW6 3DD	drawn by	scale NTS		number 5336/0	-PH	rev

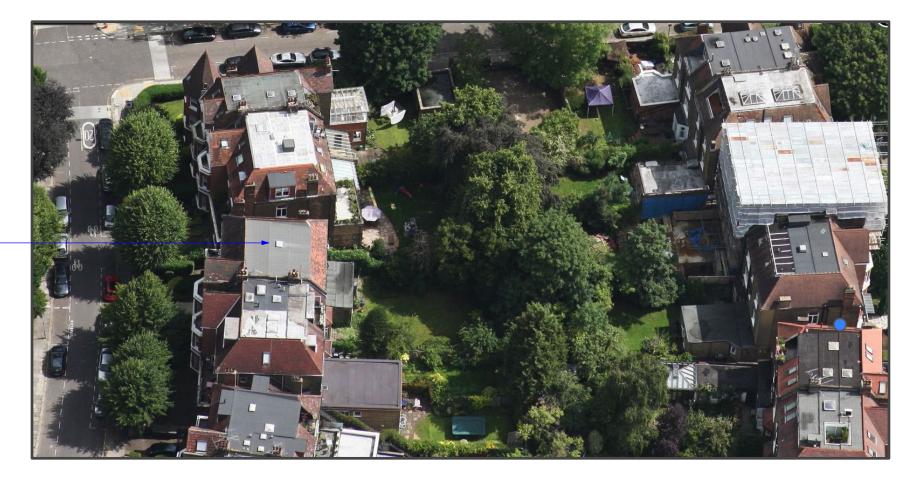

29 COMPAYNE GARDENS

AERIAL VIEW

29 COMPAYNE GARDENS

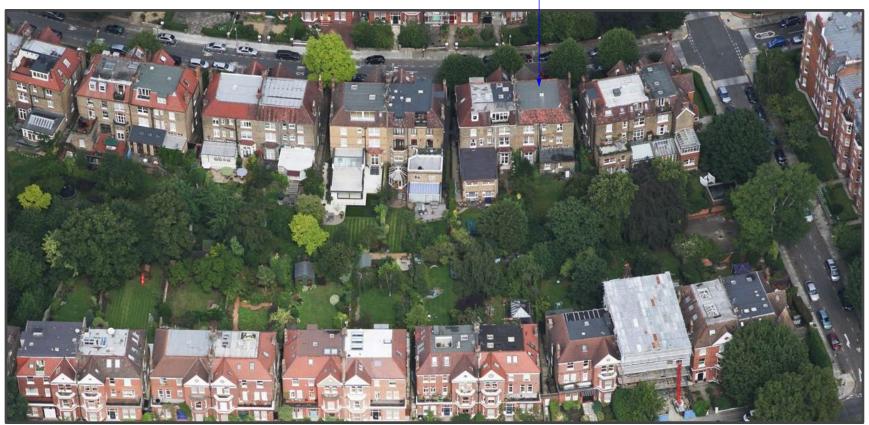

REAR AERIAL VIEW

DO NOT SCALE THIS DRAWING	Job No 5336	PAD Consultancy Ltd		t: 020376242243 e: ines@pad.eu.com		PAD	
WRITTEN DIMENSIONS ONLY TO BE USED	FOR PLANNING PURPOSES ONLY		NW6 4NP	w: www.pad			
ALL DIMENSIONS ARE IN MILLIMETRES	FOR PLANNING PURPOSES ONLY			·			
ALL DIMENSIONS TO BE VERIFIED ON SITE	29 Compayne Gardens,	title	PHOTO SH	EET 2			
ANY INCONSISTENCIES TO BE REPORTED TO THE ARCHITECT IMMEDIATELY	London, NW6 3DD	drawn by	scale NTS		5336/D	-PH 2	rev