


FRONT ELEVATION



REAR ELEVATION


DO NOT SCALE THIS DRAWING WRITTEN DIMENSIONS ONLY TO BE USED ALL DIMENSIONS ARE IN MILLIMETRES ALL DIMENSIONS TO BE VERIFIED ON SITE ANY INCONSISTENCIES TO BE REPORTED TO THE ARCHITECT IMMEDIATELY

		4 Abbo	Consultancy Ltd ot's Place n NW6 4NP	t: 020376242243 e: ines@pad.eu.com w: www.pad.eu.com		PAD	
	29 Compayne Gardens, London, NW6 3DD	title	PHOTO SH	EET			
		drawn by IR	scale NTS		number 5336/L2	- P H	rev

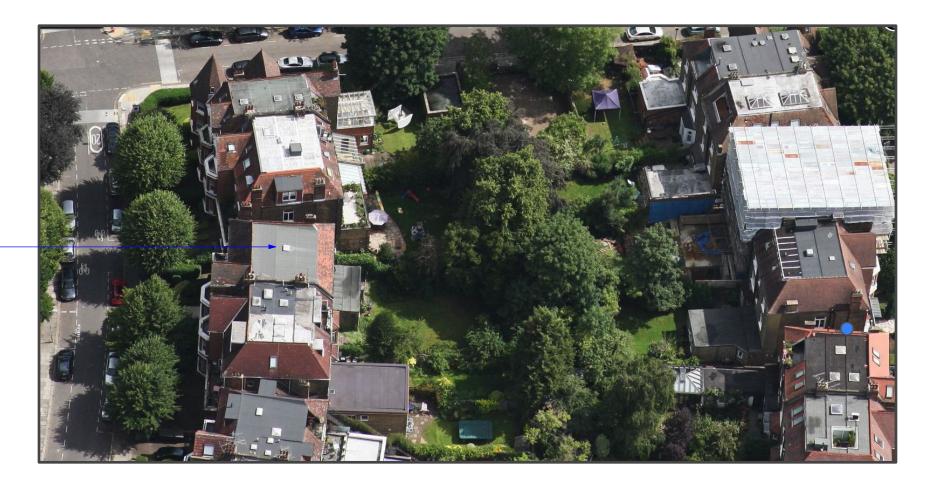

29 COMPAYNE GARDENS

29 COMPAYNE GARDENS

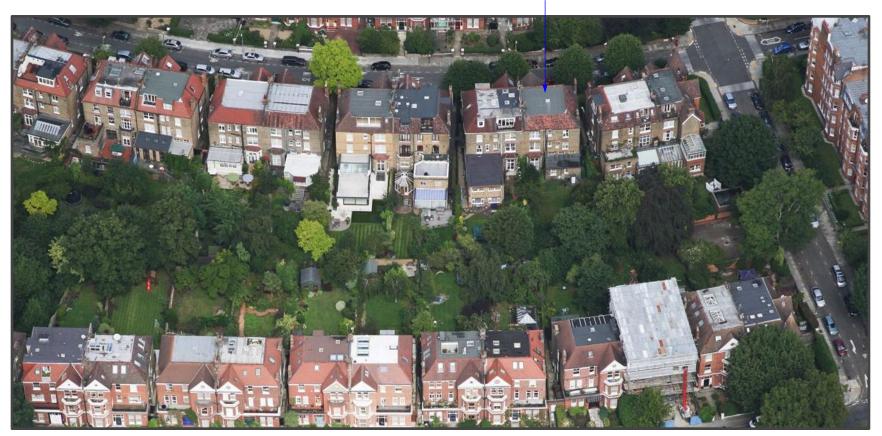

DO NOT SCALE THIS DRAWING WRITTEN DIMENSIONS ONLY TO BE USED ALL DIMENSIONS ARE IN MILLIMETRES ALL DIMENSIONS TO BE VERIFIED ON SITE ANY INCONSISTENCIES TO BE REPORTED TO THE ARCHITECT IMMEDIATELY

AERIAL VIEW

REAR AERIAL VIEW

Job No 5336		Consultancy Ltd	d t: 020376242243 e: ines@pad.eu.com		PAD	
FOR PLANNING PURPOSES ONLY	London NW6 4NP		w: www.pad.eu.com			
29 Compayne Gardens, London, NW6 3DD	title	PHOTO SHEET 2				
	drawn by	scale NTS		number 5336/L2	-PH 2	rev